
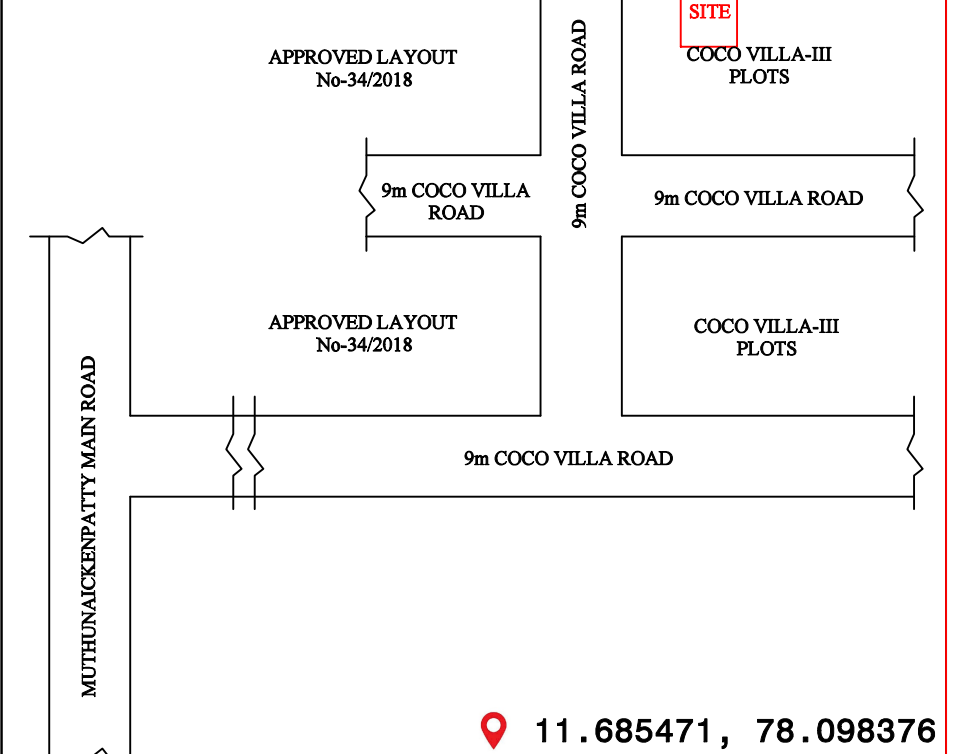
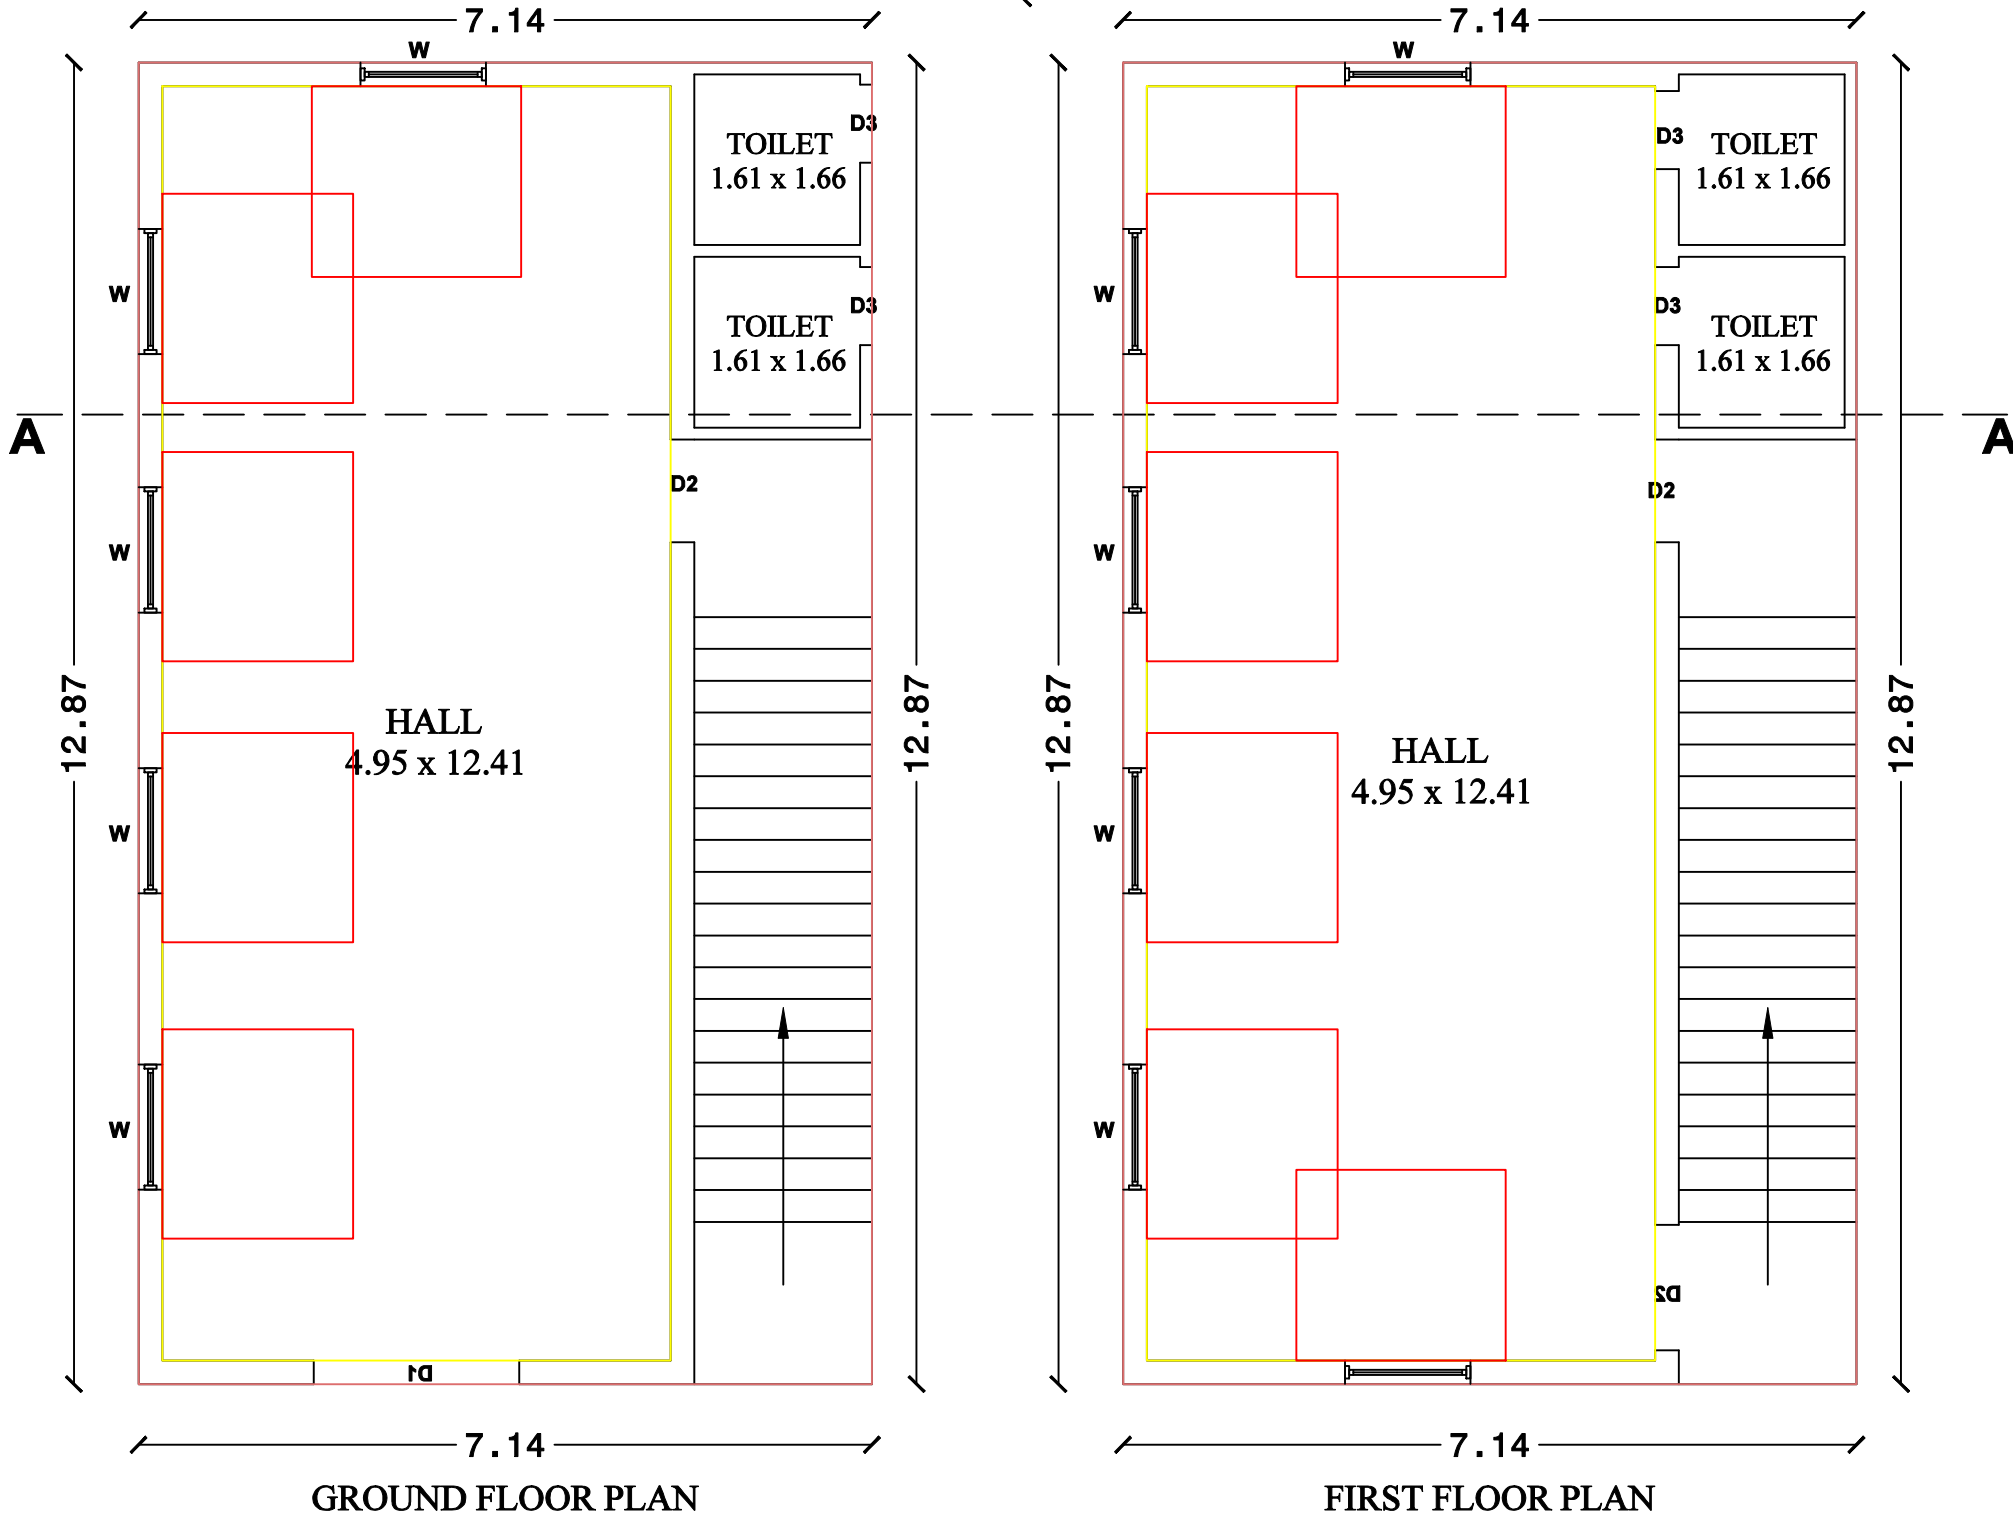


**APPLICANT : Mrs.K.VANNAMALAR,
W/o.Mr.THENDAPANI (D/o.Mr.KUPPUSAMY).**

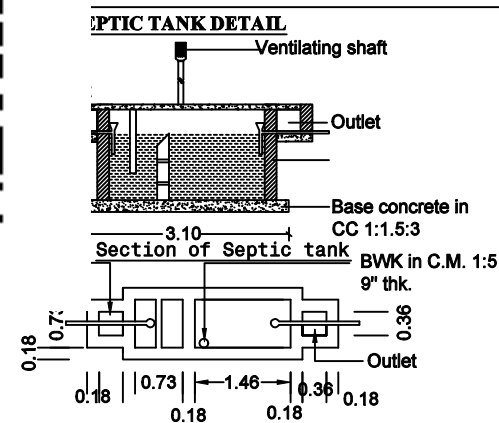

JOINERY DETAILS :-	
DESCRIPTION	SIZE IN M
DOOR - D1	2.00 X 2.13
DOOR - D2	1.00 X 2.13
DOOR - D3	0.76 X 2.13
WINDOW - W	1.22 x 1.52
OPEN - O	1.22 x 2.13
VENTILATOR - V	1.22 x 1.00

RECHARGE PIT WITH BORE HOLES

PERFORATED CONCRETE SLAB

SAND & BRICK BATS

150 MM - 300 MM DIA
BORE WELL.

AREA DETAILS		
AREA OF THE SITE :-		
TOTAL LAND AREA	140.47 S.M	1512.00 S.FT
COMMERCIAL BUILDING AREA :-		
GROUND FLOOR AREA	91.89 S.M	989.00 S.FT
FIRST FLOOR AREA	91.89 S.M	989.00 S.FT
TOTAL FLOOR AREA	183.78 S.M	1978.00 S.FT
REMAINING AREA	48.58 S.M	523.00 S.FT

தமிழ்நாடு

K. Ramey

Er.K.PANNEERSELVAM,,M.E.,
REGISTERED ENGINEER SCMC:307/19-26
REGISTERED ENGINEER SLPA:001/19-24
KPS CONSTRUCTIONS
209/103, VEERANAM MAIN ROAD,
PONNAMMAPET, SALEM - 636001 .
Cell : 99941 41260, 99437 34405.