



SURVEY NO: 41/2E, 2F, 2G

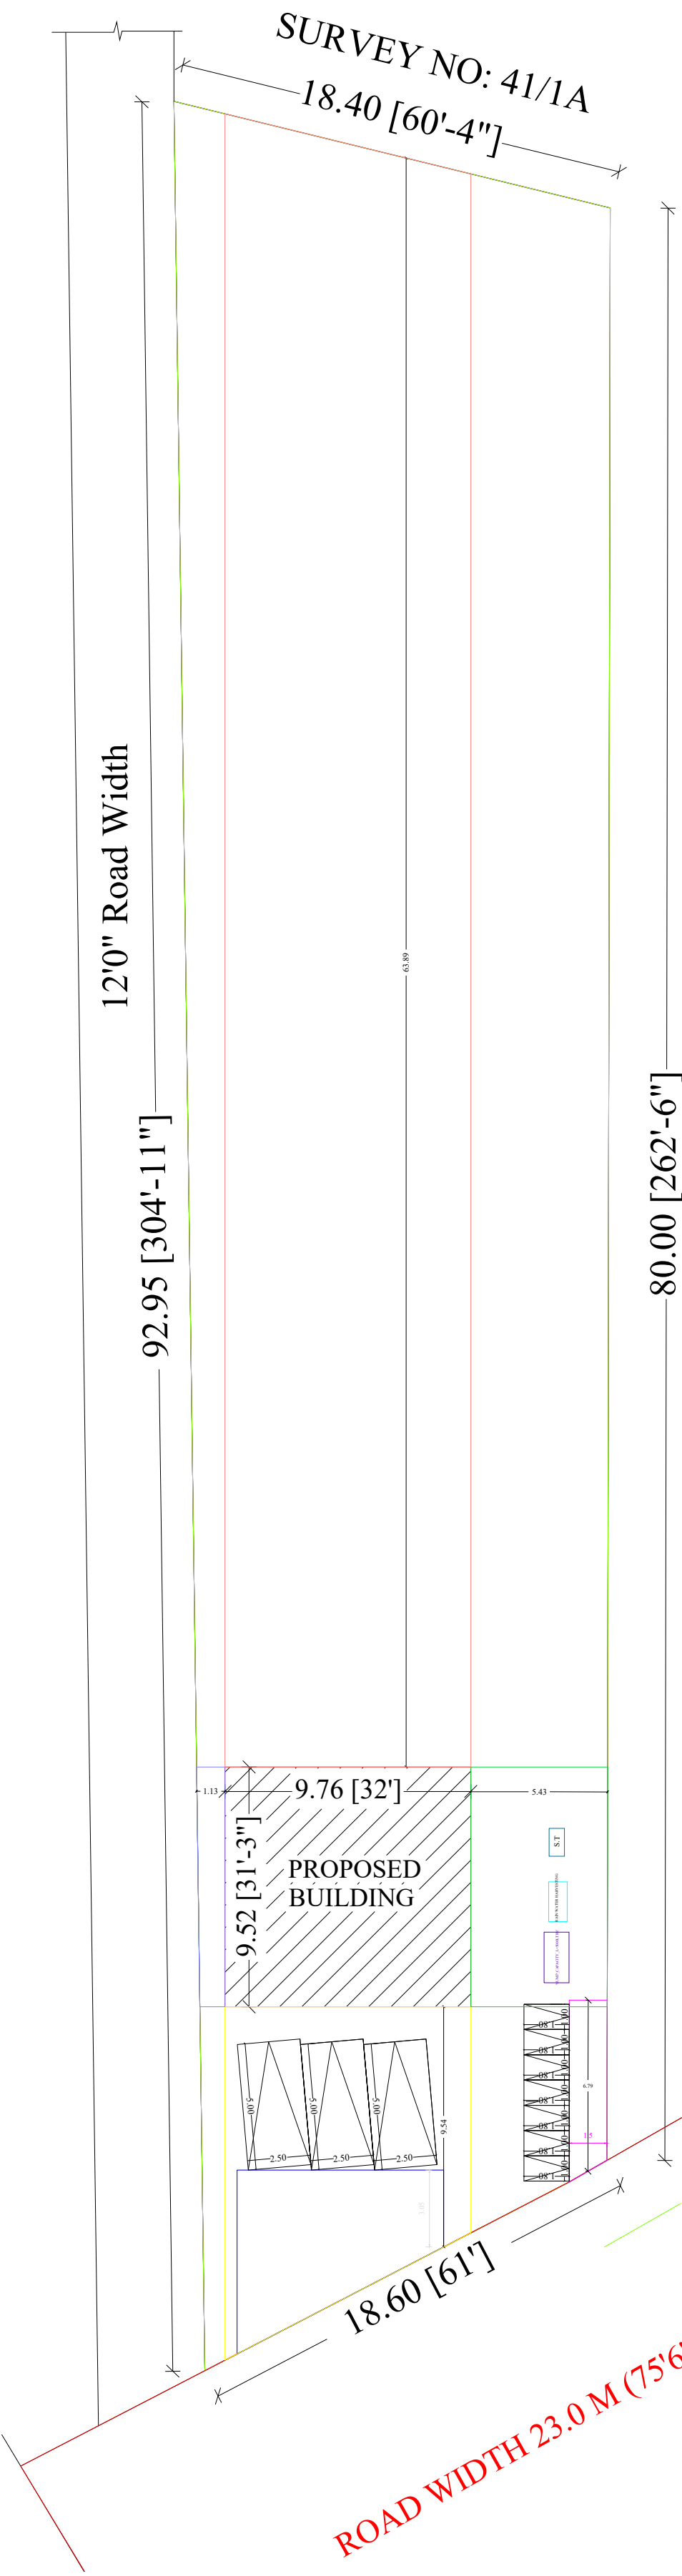





PLAN SHOWING THE PROPOSED CONSTRUCTION OF G+1 R.C.C TERRACED  
ROOF COMMERCIAL BUILDING IN OLD S.NO- 41/2C, NEW S.NO-41/2C1A2,  
PATTA NO: 2643, NADUVANERI VILLAGE, SANKAGIRI TALUK,  
MAGUDANCHAVADI SUB REG DT., SALEM WEST REG., SALEM DISTRICT.

NAME OF APPLICANT:

- Mr.P.SADASIVAM, S/o. Mr.D.PALANIAPPAGOUNDAR.
- Mr.S.BALAJI, S/o. Mr.SADASIVAM.

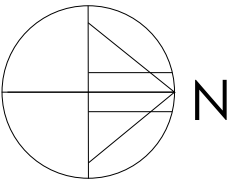


SCHEDULE 'C' PROPERTY

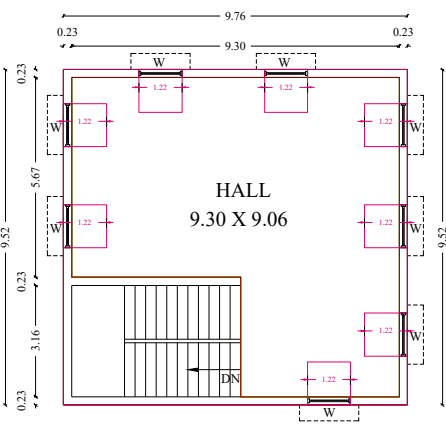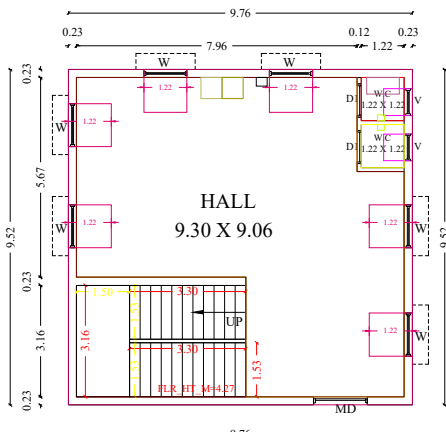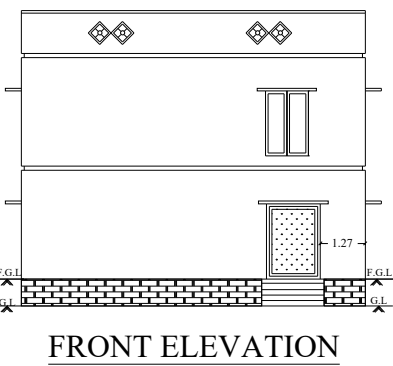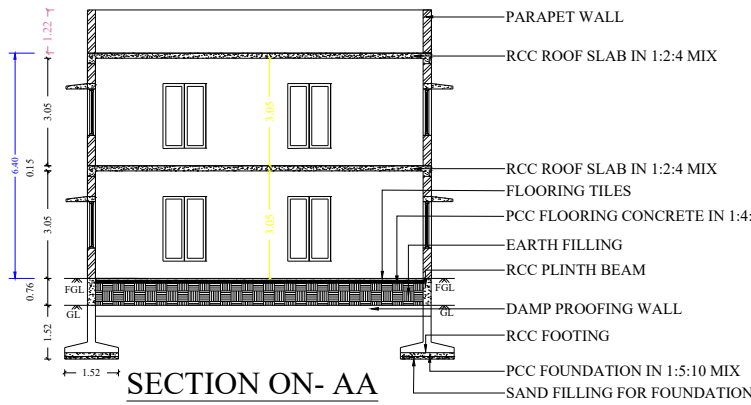

SCALE :-  
ALL DIMENSIONS ARE IN FEET & METER  
SCALE 1 : 100 OR 1" = 8'0"

LEGEND :-  
BOUNDRY SHOWN IN - ☐  
PROPOSED SHOWN IN - ☐  
ROAD SHOWN IN - ☐

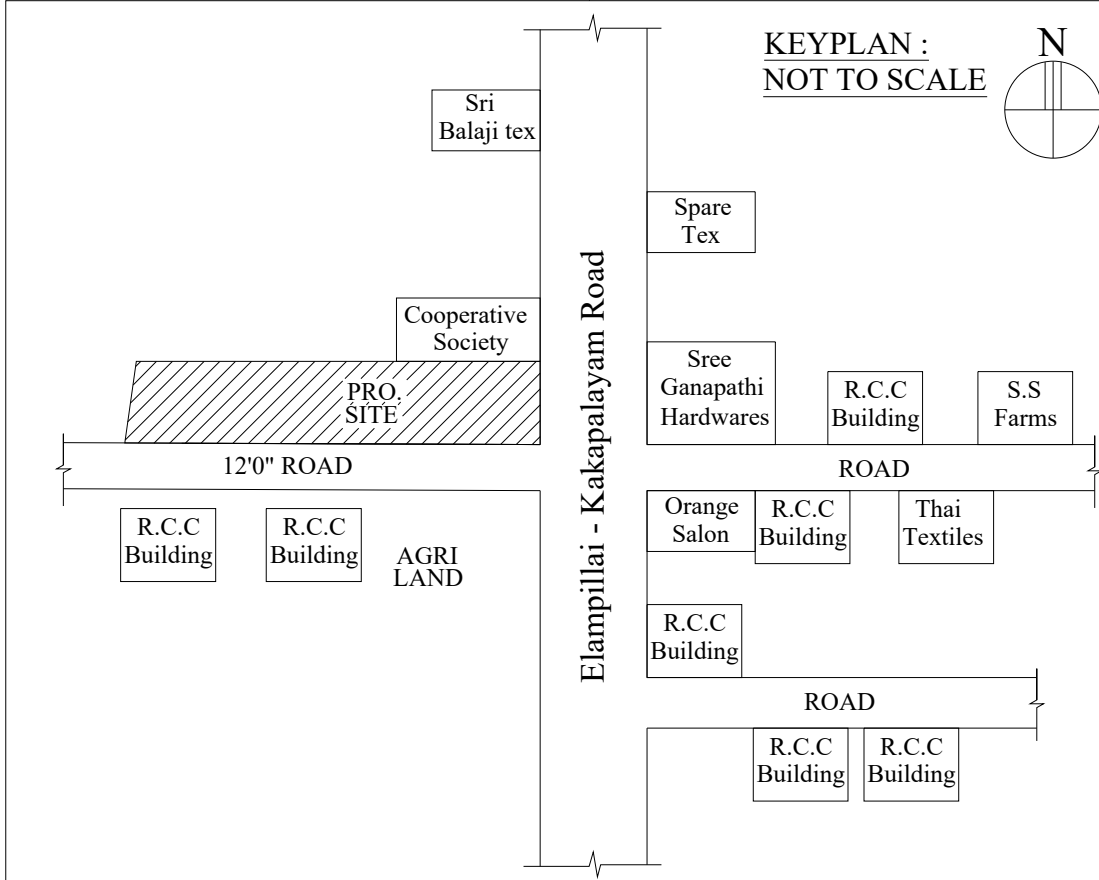

| AREA DETAILS :- |                     |              |                |
|-----------------|---------------------|--------------|----------------|
| 1.              | AREA OF THE SITE    | 1396.32 S.M  | 15,030.00 S.FT |
| 2.              | GROUND FLOOR AREA   | 92.90 S.M    | 1,000.00 S.FT  |
| 3.              | FIRST FLOOR AREA    | 92.90 S.M    | 1,000.00 S.FT  |
| 4.              | TOTAL BUILT-UP AREA | 185.80 S.M   | 2,000.00 S.FT  |
| 5.              | VACANT AREA         | 1,303.42 S.M | 14,030.00 S.FT |

| JOINERY DETAILS :- |                |             |
|--------------------|----------------|-------------|
| S.NO               | DESCRIPTION    | SIZE IN M   |
| 1                  | DOOR - D       | 1.62 X 2.14 |
| 2                  | DOOR - D1      | 0.84 X 2.14 |
| 3                  | WINDOW - W     | 1.83 X 1.83 |
| 4                  | VENTILATOR - V | 0.76 X 0.61 |

APPLICANT:-

S. Balaji:  
P. Sadasivam

ENGINEER:-

Er. S. TAMILSELVAM, B.E.,  
PRIYA BUILDERS  
LICENSED BUILDING SURVEYOR  
No:15-1/274, K.V.P. Theatre Road,  
L.A.S. Complex, Elampillai,  
SALEM-637 502. Cell: 74181 18643