
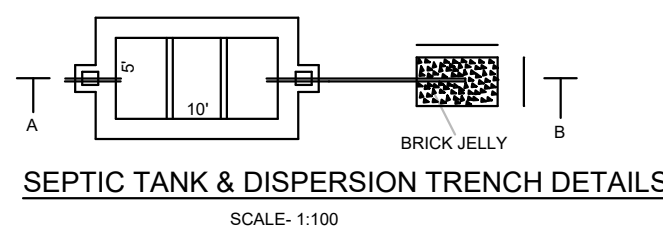
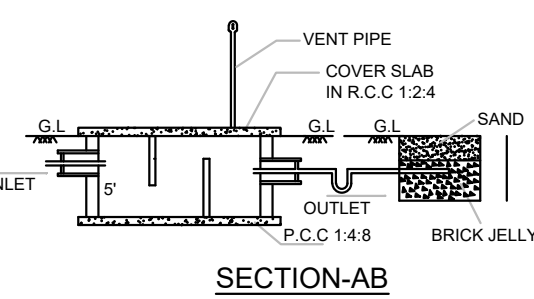
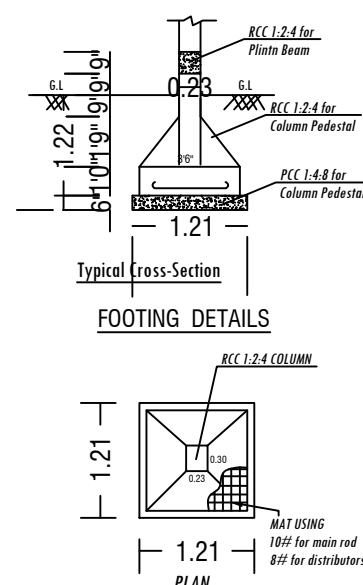
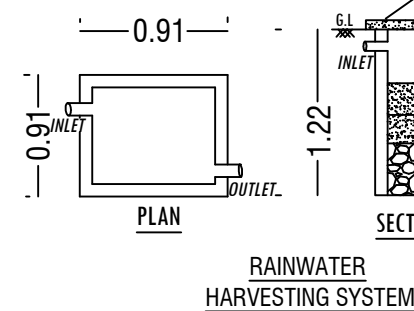
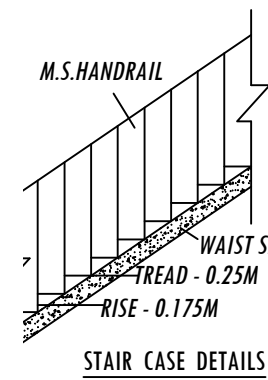
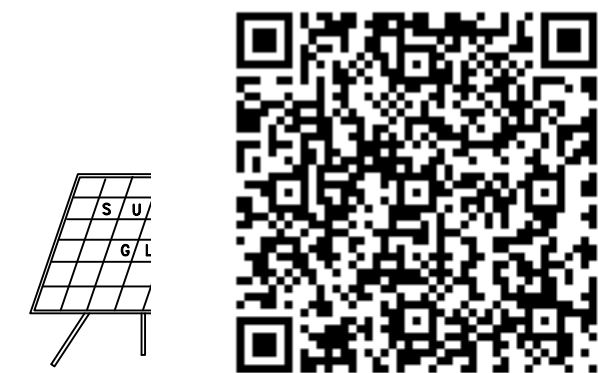
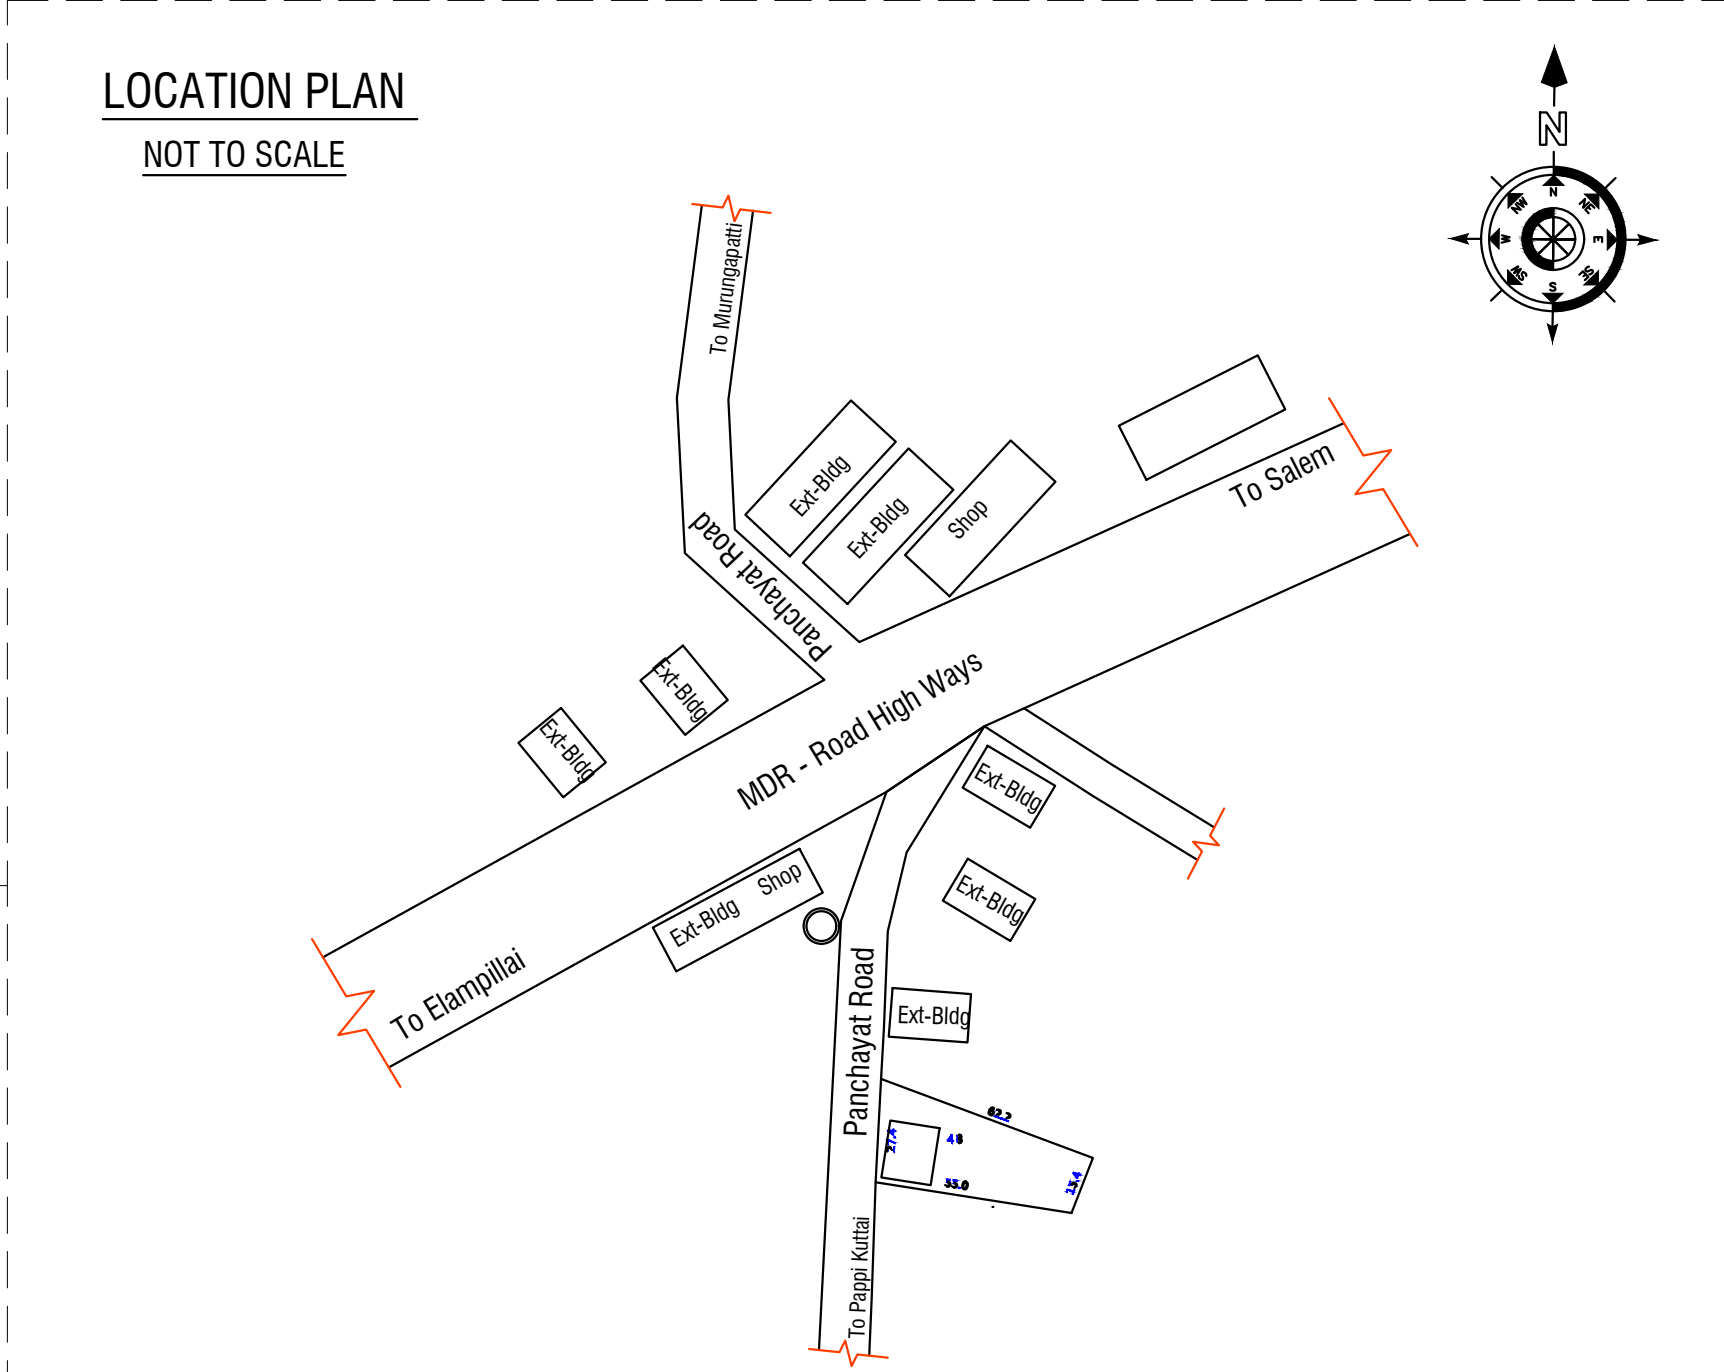
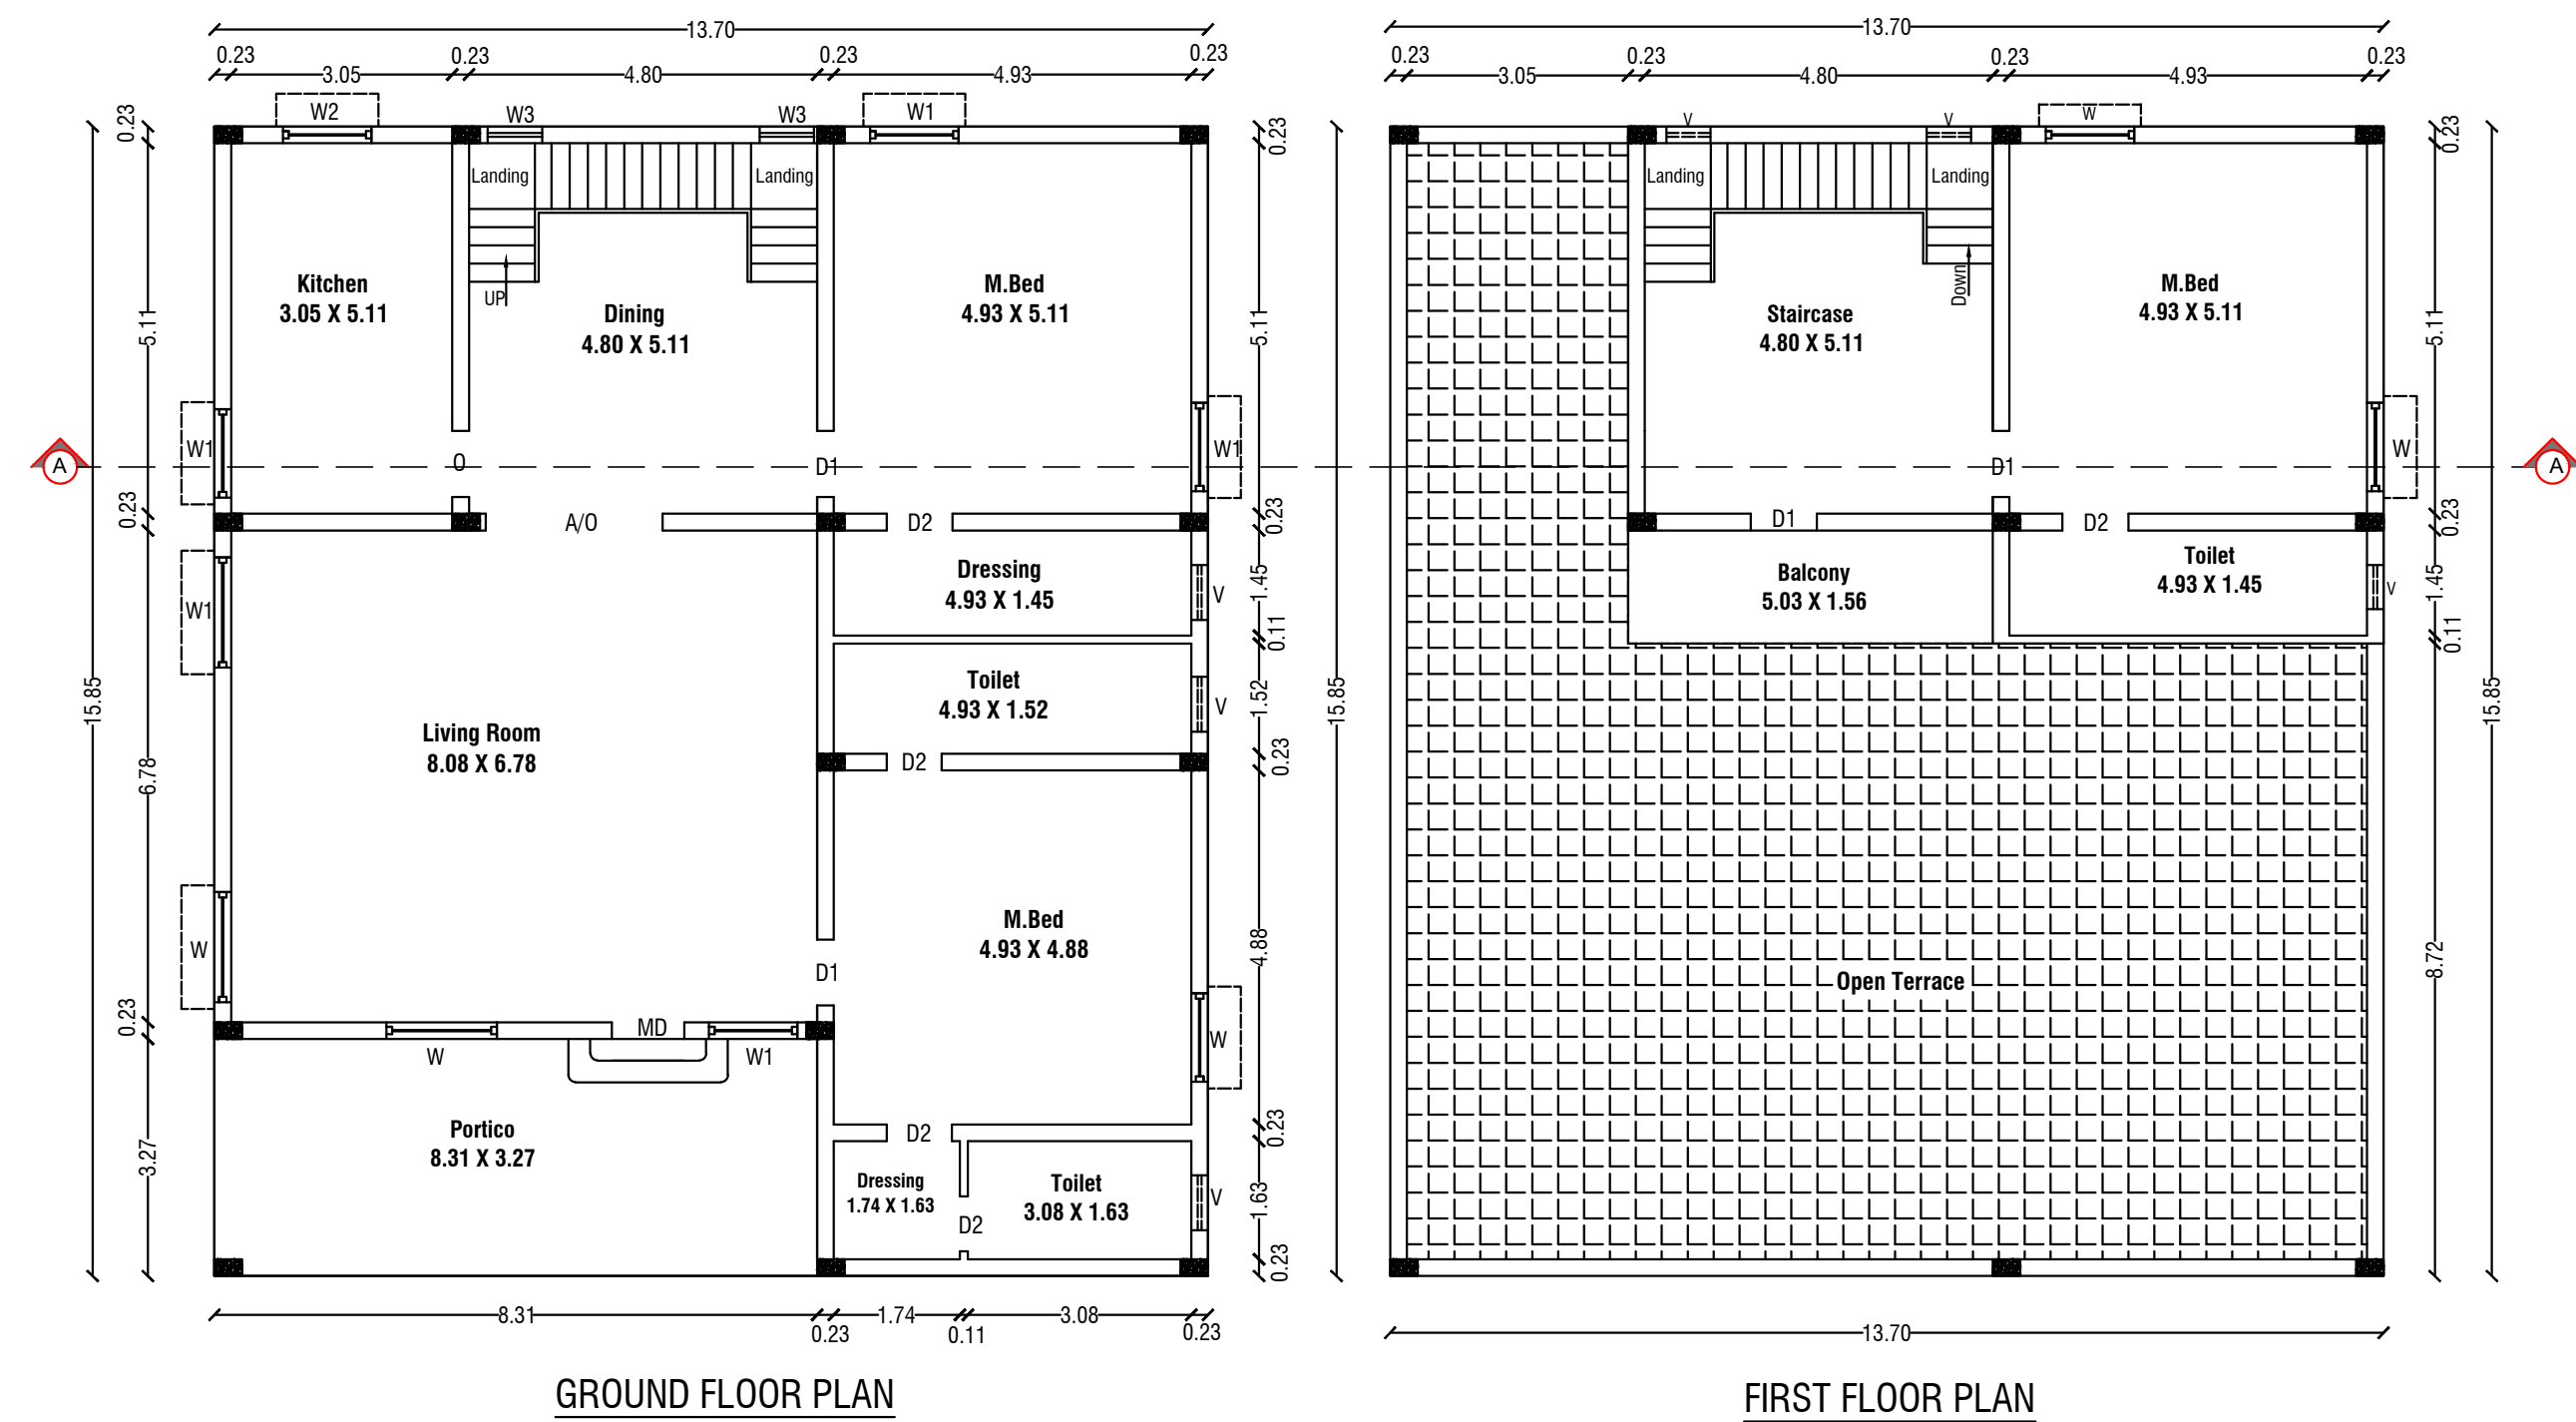


PLAN SHOWING THE PROPOSED CONSTRUCTION OF RCC ROOF GROUND AND FIRST FLOOR RESIDENTIAL BUILDING IN S.F.NO:74/4B MURUNGAPATTI VILLAGE AND PANCHAYAT, SALEM WEST TALUK, SALEM DISTRICT. SCALE - 1:100

Applicant Name : Mr.S.Manikandan S/o Sakthivel.

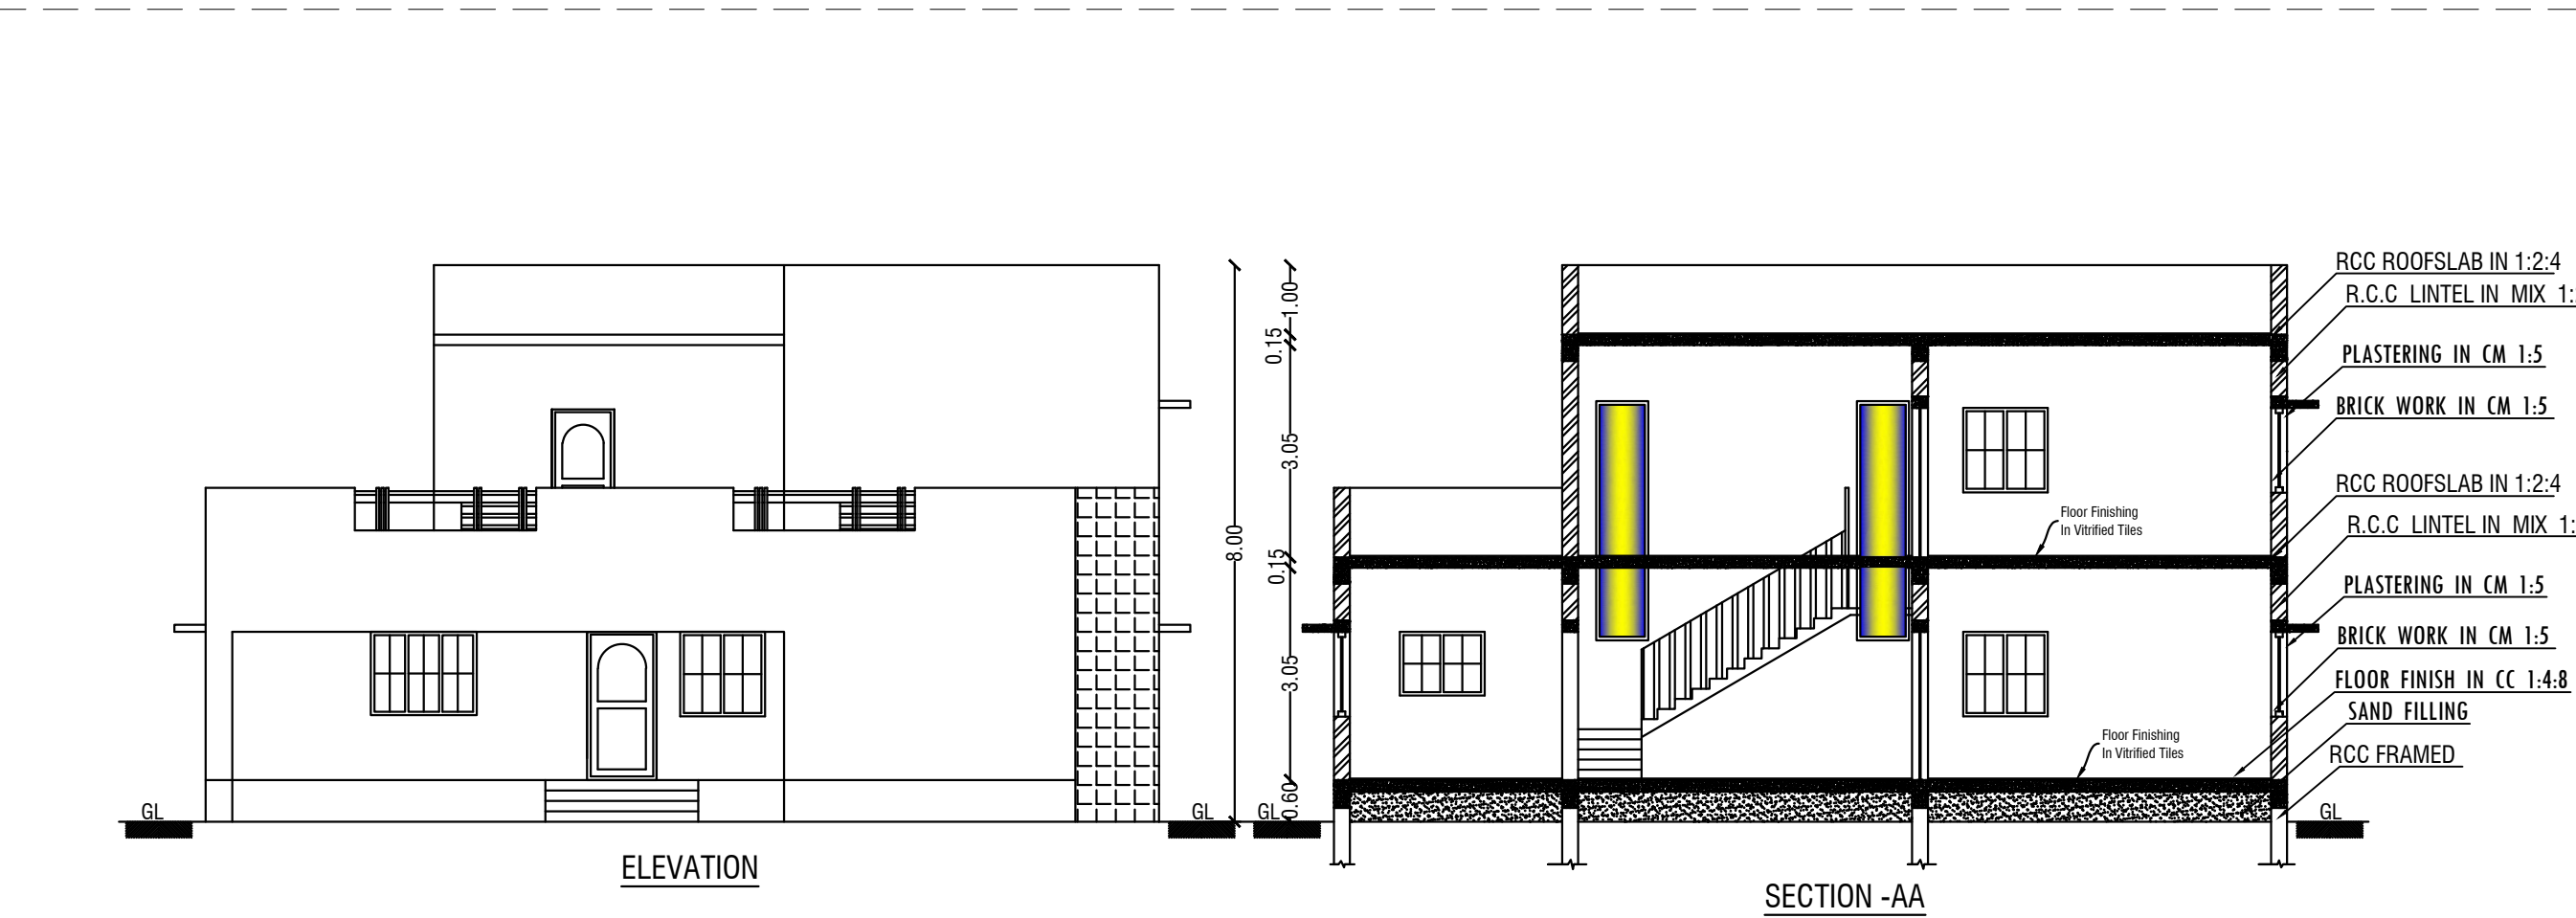

NOTES				
ALL THE DOORS AND WINDOWS ARE OUTSIDE OPENING.				
WASTE WATER WILL BE USED FOR GARDEN PURPOSE				
ALL DIMENSIONS ARE IN FEET AND METRES				
SCHEDULE OF JOINERIES		WIDTH	HEIGHT	AREA IN Sq.Mt
M.D	MAIN DOOR	1.00	2.13	2.13
D	DOOR	0.91	2.10	1.91
D1	DOOR	0.76	2.10	1.60
W	WINDOW	1.50	1.22	1.83
W1	WINDOW	1.20	1.22	1.46
W2	WINDOW	0.91	0.91	0.83
O	OPEN	0.91	2.10	1.91
V	VENTILATOR	0.80	0.60	0.48

AREA DETAILS				
DOCUMENT No: 852 / 2020				
Document Area		1250.00 Sq.Mt	13455.0 SQ. FT.	
PLR / FMB		1250.00 Sq.Mt		
As At Site Area		1250.00 Sq.Mt		
PARTICULARS	Total Buildup Area in Sq.Mt	Non FSI Area in Sq.Mt	FSI Area in Sq.Mt	Total Buildup Area in Sq.Ft
PRO.GROUND FLOOR	217.15	-	217.15	2337.40
PRO.FIRST FLOOR	74.29	-	74.29	799.66
TOTAL AREA	291.44	-	291.44	3137.06

FSI DETAILS:-			
Total All Floor Area	291.44		
Total Land Area	1250.00		
		FSI = 0.23 %	

Parking Details	
Particulars	Provided in Nos.
Two Wheeler Parking	2

OFFICE USE:-
TECHNICAL APPROVAL
Technical approval issued.
This Document is Digitally Data Signed by,
MURUNGAPATTI VILLAGE PANCHAYAT,
SALEM WEST TALUK & SALEM DISTRICT "
So any Seal or Sign is Not Necessary.

APPLICANT

S.Manikandan S/o Sakthivel.

REGISTERED ENGINEER

P. G. Gopal
Er. P. G. Gopal, D. Arch.,
LICENSED BUILDING SURVEYOR &
CONSULTING ARCHITECTURE,
VASUTU PLANING AND CONSTRUCTION,
HASHNI BUILDERS,
#6/75, Veerakkal (Po), Mettur (Tk).
Salem (Dt)-636 454. Cell: 90250 53864
E mail: palanisamysapari@gmail.com.