
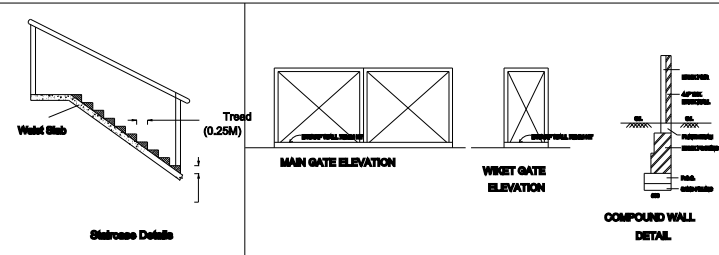
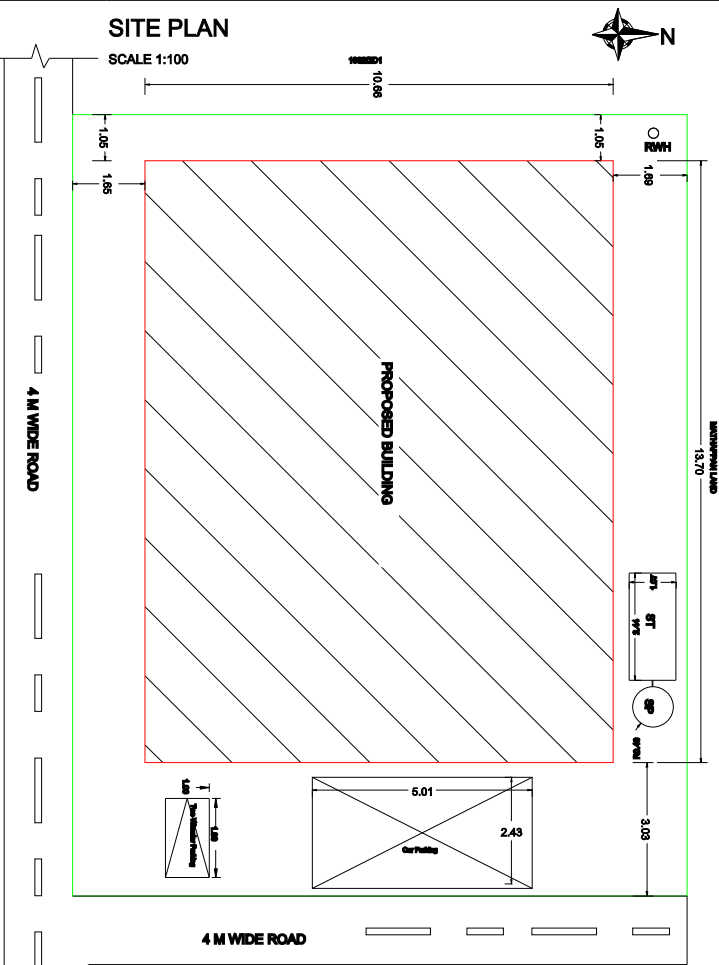
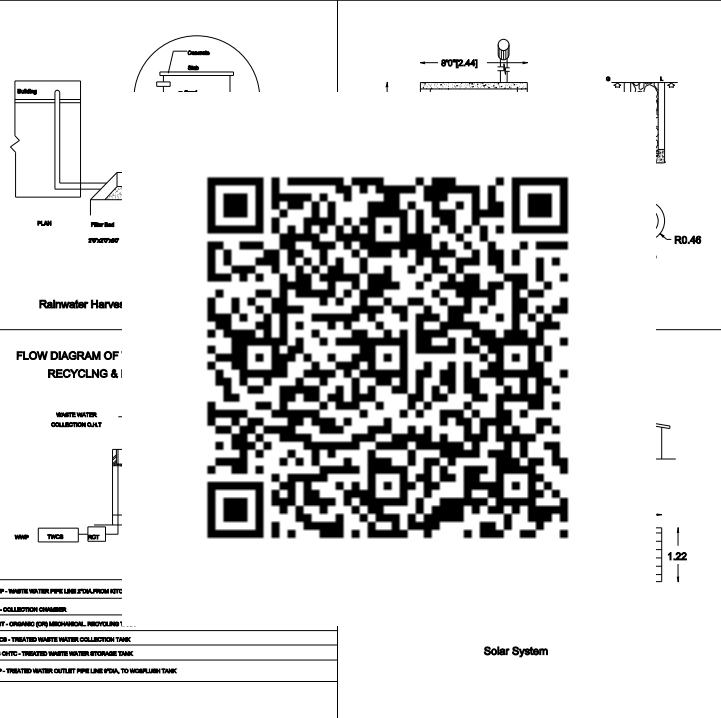
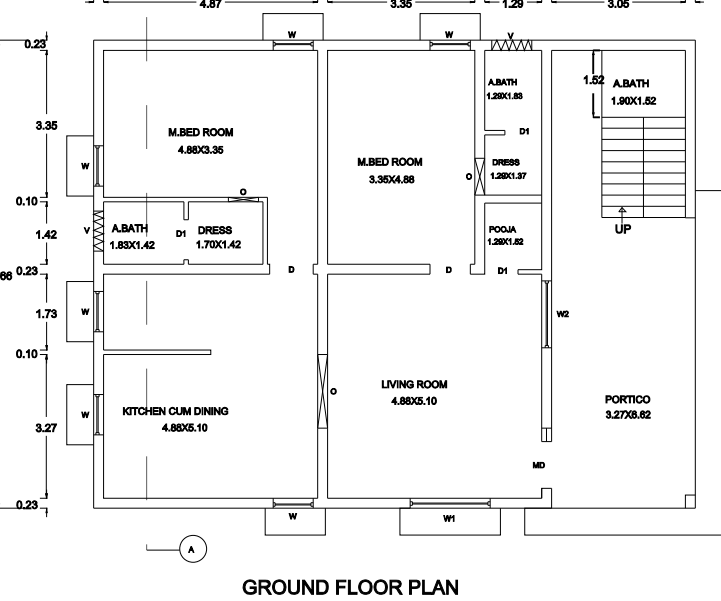



PLAN SHOWING THE PROPOSED CONSTRUCTION OF GROUND FLOOR R.C.C OF ROOF RESIDENTIAL BUILDING IN NEW SURVEY NO: 1062/2D2,
PATTA NO: 7756, ALAMARATHUPATTI VILLAGE, CHITHIRAIPATTIPUDUR PANCHAYAT, KOLATHUR BLOCK PANCHAYAT, METTUR TALUK, SALEM DISTRICT.

APPLICANT :- Mrs.DEEPA W/O ELAVARASAN

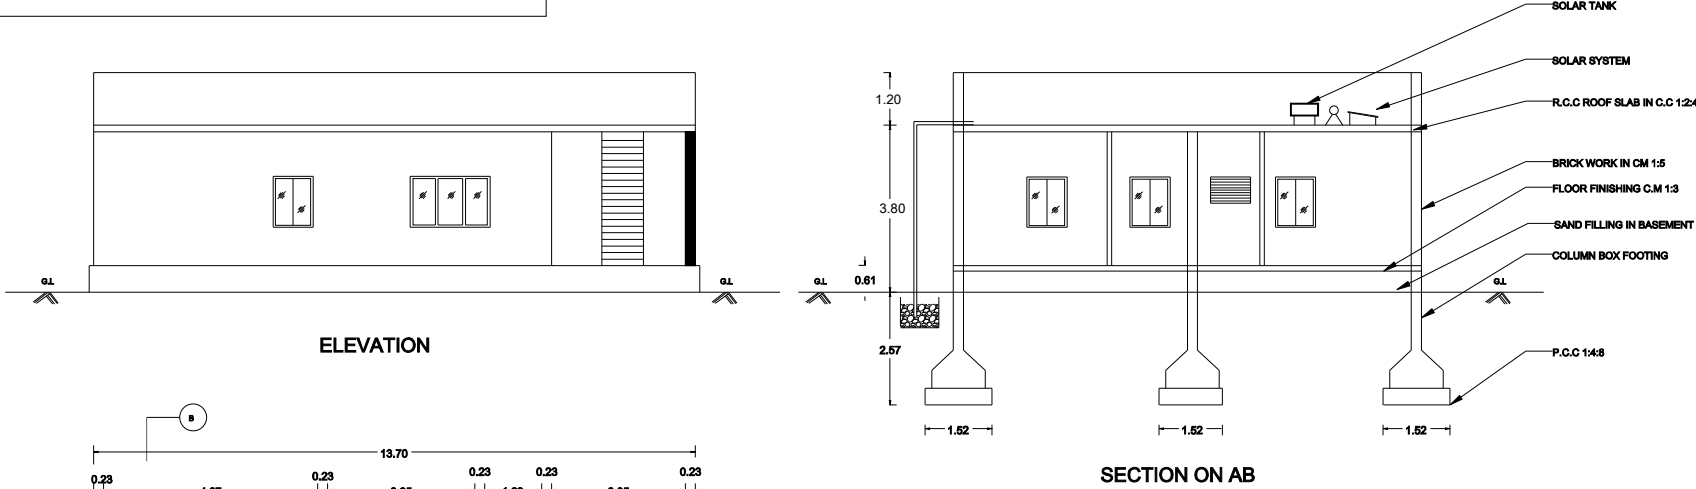

TOPO PLAN
SCALE 1:5000

Latitude: 11.797974
Longitude: 77.720832

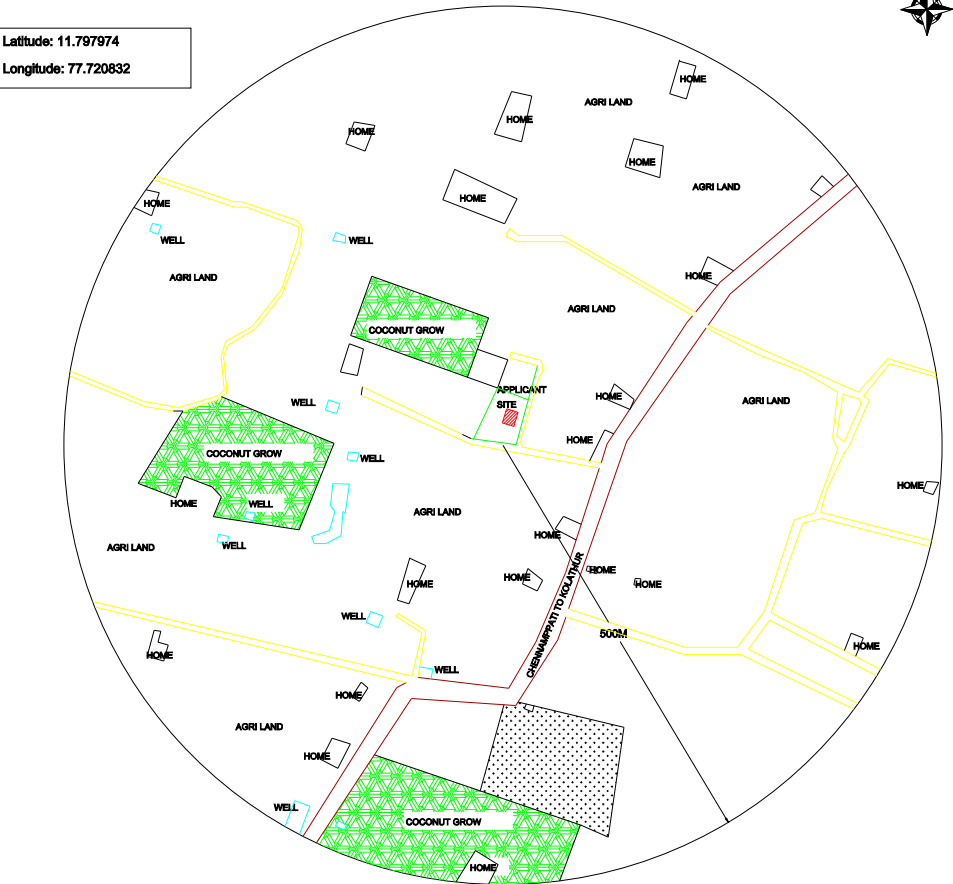


APPLICANT

[Signature]

REGISTERED ENGINEER

[Signature]
E.M.MANIKANDAN, B.E., (Civil)
TN Govt. Reg. Engineer in DTCP
Engineer Grade - III
SRI SABARII VAASAN BUILDERS
208, ST-4, KS Theoran Towers, Near Check Post,
Kolathur, Salem - Dt, PIN: 636 303.
Cell: 99443 20077

KEY PLAN
SCALE 1:10000

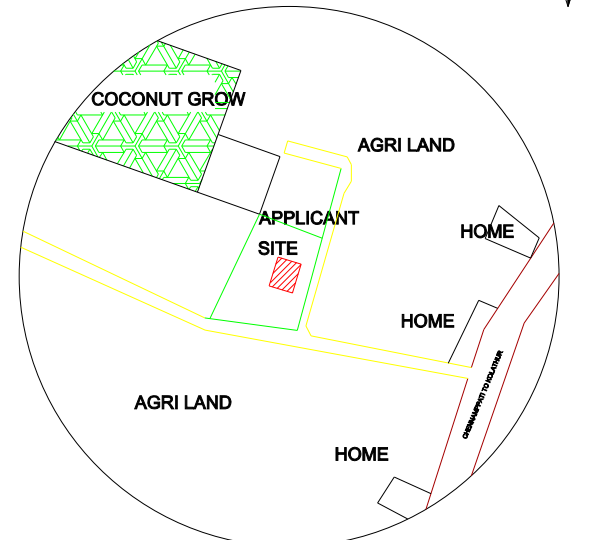

(FOR OFFICE USE ONLY)

SCALE: 1 : 100

AREA OF PROPOSED CONSTRUCTION:-

DESCRIPTION	SQ.MT	SQ.FT
APPLICANT SITE AS PER DOCUMENT FOR APPROVAL	2064	22216.71
AS PER PATTA & FMB	2064	22216.71
PLINTH AREA OF THE FLOOR - GROUND	146.08	1572.39
TOTAL BUILT UP AREA	146.08	1572.39
TOTAL CARPET AREA	96.31	1036.67
OPEN SPACE AREA IN GROUND FLOOR	1917.92	20844.31

PROPOSED SEPTIC TANK & SOAKPIT
PROPOSED RAINWATER HARVESTING

JOINERY DETAILS :-

DESCRIPTION	IN METER	IN FEET
MAIN DOOR - MD	1.52X2.13	5'0"X7'0"
DOOR - D	1.00X2.13	3'3"X7'0"
DOOR - D1	0.75X2.13	2'6"X7'0"
WINDOW - W1	1.83X1.23	6'0"X4'0"
WINDOW - W	0.81X1.23	4'0"X4'0"
VENTILATOR - V	0.91X0.81	3'0"X2'0"
OPEN - O	0.75X2.13	2'6"X7'0"
OPEN - O1	1.88X2.13	5'8"X7'0"

NOTE:-

- * ALL MEASUREMENTS ARE IN METRE
- * SUMP & SEPTIC TANK PROVIDED.
- * RAINWATER PERCOLATION TRENCH PROVIDED.
- * SOLAR PANEL PROVIDED.

COLOUR INDEX:-

SITE BOUNDARY
PROPOSED BUILDING

Plot Coverage Area:-

plinth area in g.f
plot area
146.08
2064

X 100 < 50%
X 100 = 7.07 < 50%