
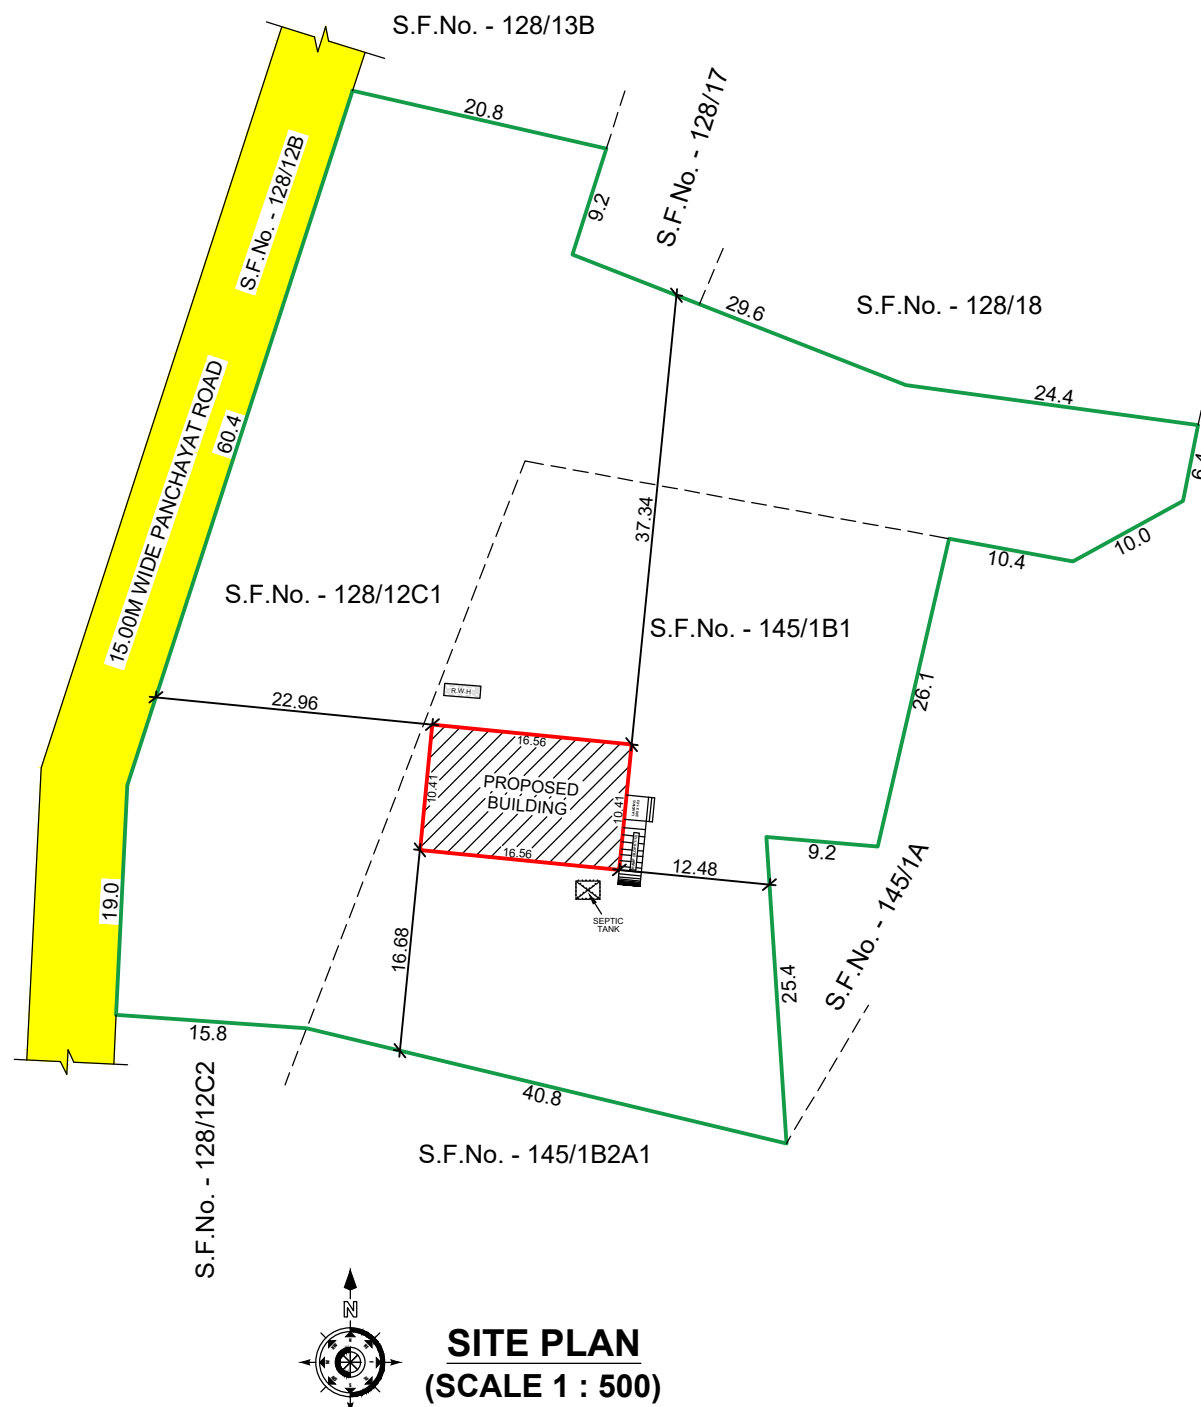
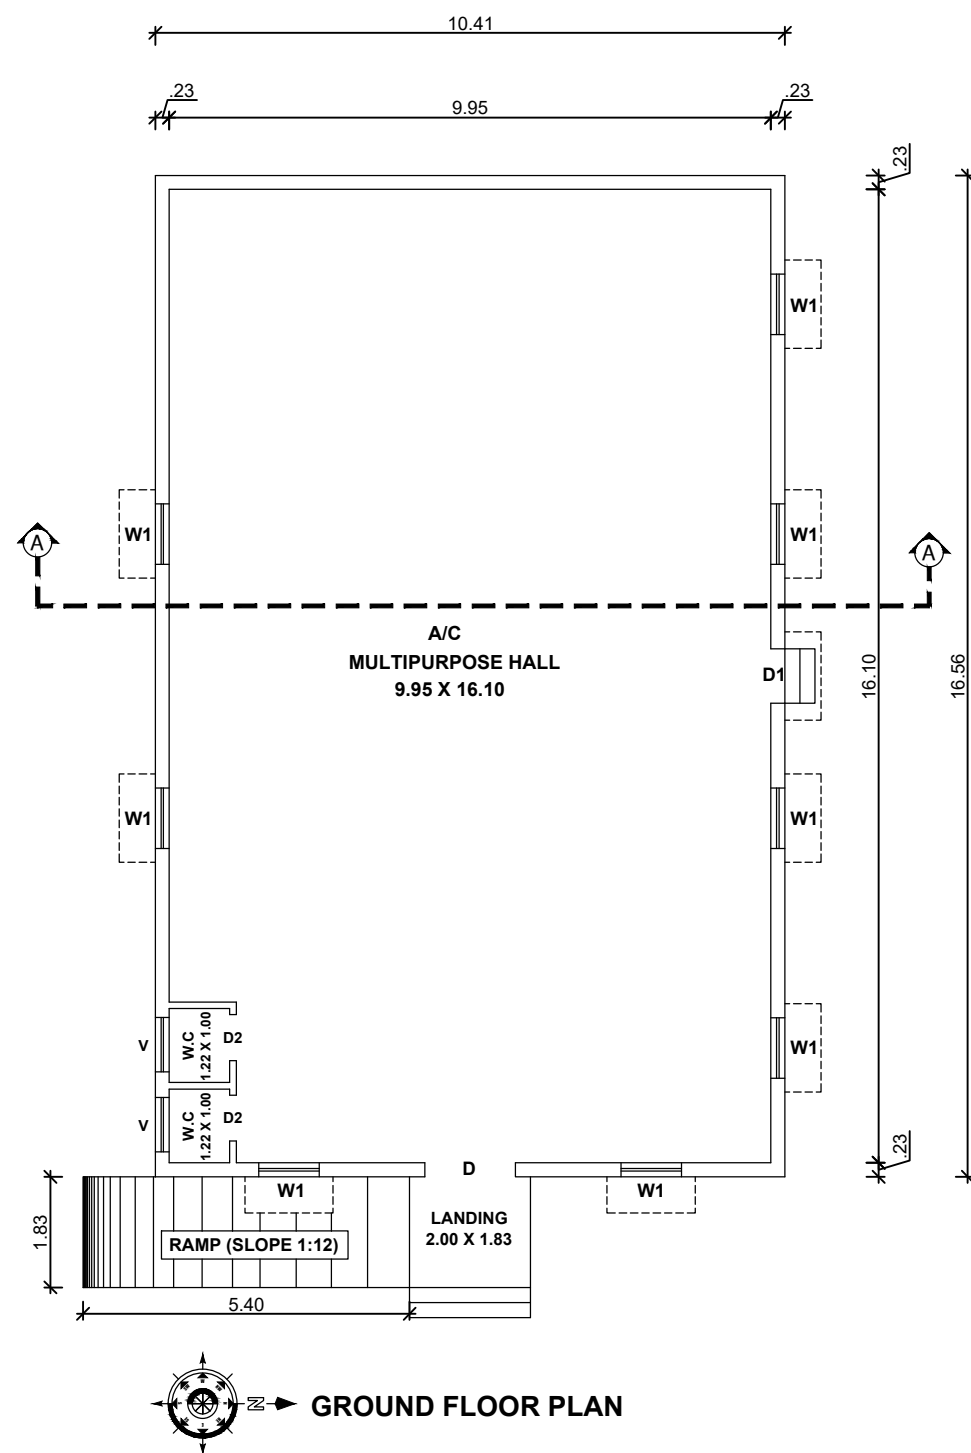
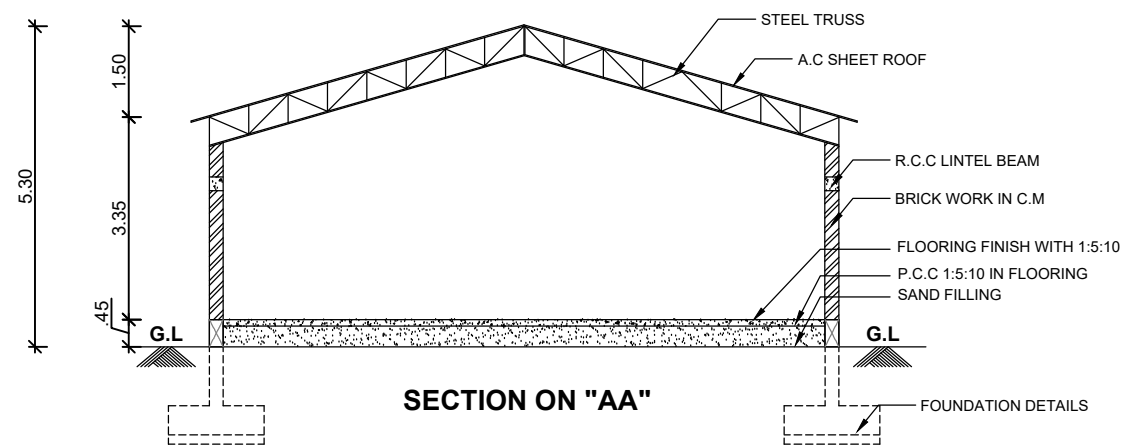
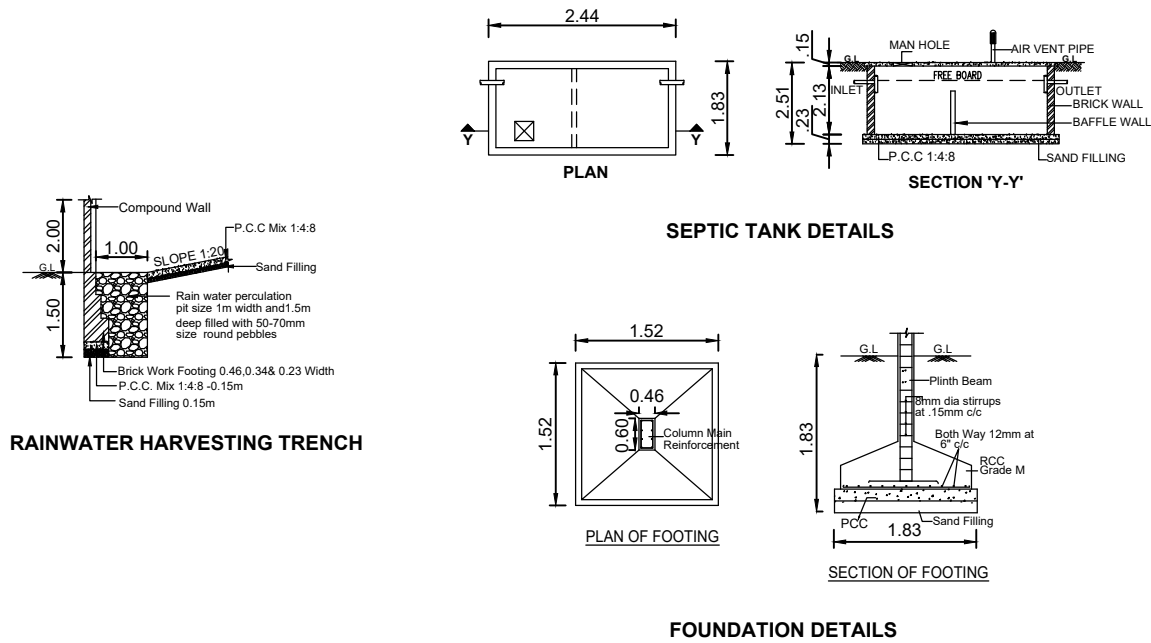


PLAN SHOWING THE PROPOSED CONSTRUCTION OF AC SHEET ROOF COMMERCIAL HALL BUILDING (GROUND FLOOR),
IN S.F.Nos. - 128/12C1 & 145/1B1, (PATTA Nos. : 601 & 1139), OF EACHAMPATTY VILLAGE AND VILLAGE PANCHAYAT,
ATTUR TALUK, SALEM DISTRICT.

APPLICANT : Mr. V.VENKATESAN, S/o. VADIVEL.

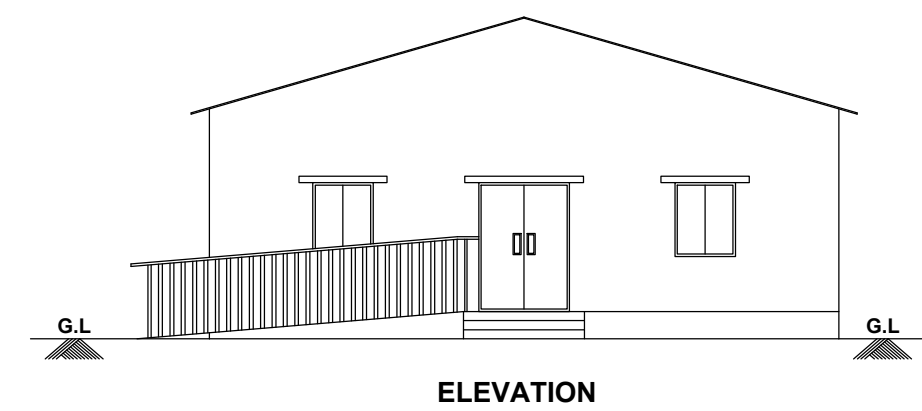

AREA STATEMENT

SITE AREA DETAILS (In Sq.m)	
AS PER DOCUMENT (1.03 3/4 ACRES)	4200.00
AS PER PATTA	4200.00
SUPERIMPOSED PLOT AREA	4206.95

BUILDING AREA DETAILS

FLOOR NAME	BUILTUP AREA		FSI AREA	
	In Sq.m	In Sq.Ft	In Sq.m	In Sq.Ft
GROUND FLOOR AREA	172.39	1855.60	172.39	1855.60

FLOOR SPACE INDEX (FSI) = $\frac{172.39}{4200.00}$ = 0.04
PLOT COVERAGE (PC) = $\frac{172.39 \times 100}{4200.00}$ = 4.10 %

SCALE 1 : 100 ALL DIMENSIONS ARE IN "METRE"

JOINERY DETAILS (In Metre)

D	DOOR	1.50 X 2.13
D1	DOOR	0.90 X 2.13
D1	TOILET DOOR	0.76 X 2.13
W1	WINDOW	1.00 X 1.52
V	VENTILATOR	0.90 X 0.60

COLOUR REFERENCES

SITE BOUNDARY SHOWN IN	
PROPOSED BUILDING SHOWN IN	
EXISTING ROAD SHOWN IN	

FOR OFFICE USE :

APPLICANT :

REGISTERED ENGINEER :

Cell: 98427-12227
Er. A. SEENIVASAN, S.E.,
Registered Engineer Grade - I
Regn. No: 014/RE-1/2019
Registered Structural Engineer Grade - II
Regn. No: 01/2022/SE-G.II
Registered Construction Engineer
Regn. No: 03/2022/CE
#5/318-B, State Bank Colony - II
Junction Main Road, SALEM-4.