
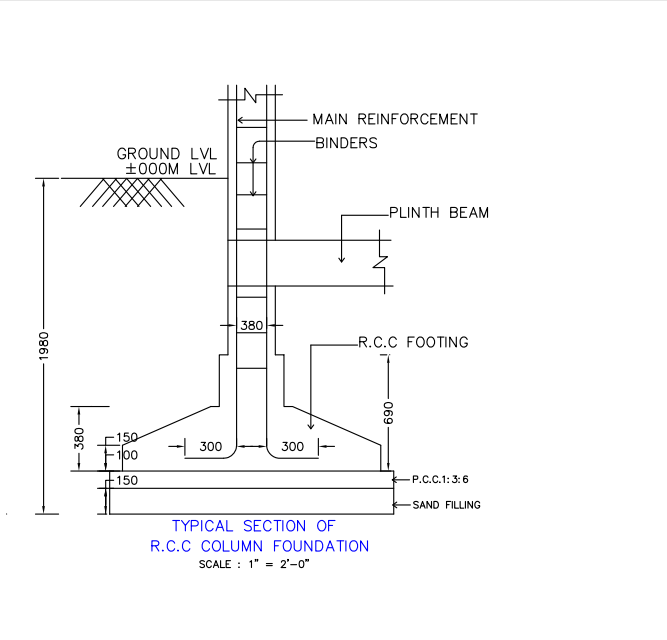
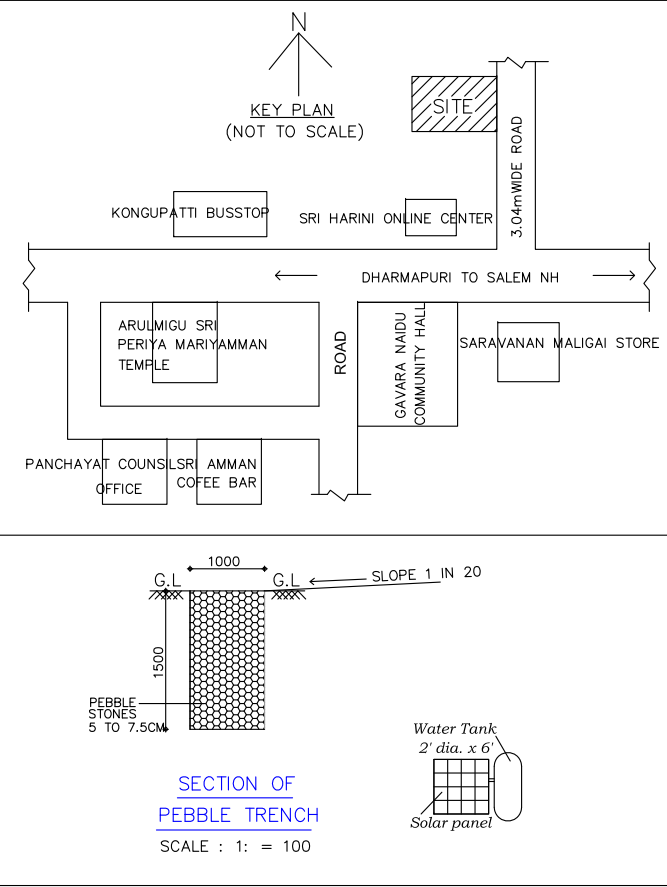


PLAN SHOWING THE PROPOSED CONSTRUCTION OF GROUND FLOOR R.C.C TERRACED ROOF RESIDENTIAL BUILDING IN NEW.SF.NO: 480/3B1C(OLD.SF.NO: 480/3B),PATTA.NO: 2003,KONGUPATTI NORTH(VIL),KADAYAMPATTI(TK),SALEM(DT).

APPLICANT : Mrs.S.RAJESHWARI.,W/O Mr.SANKAR.

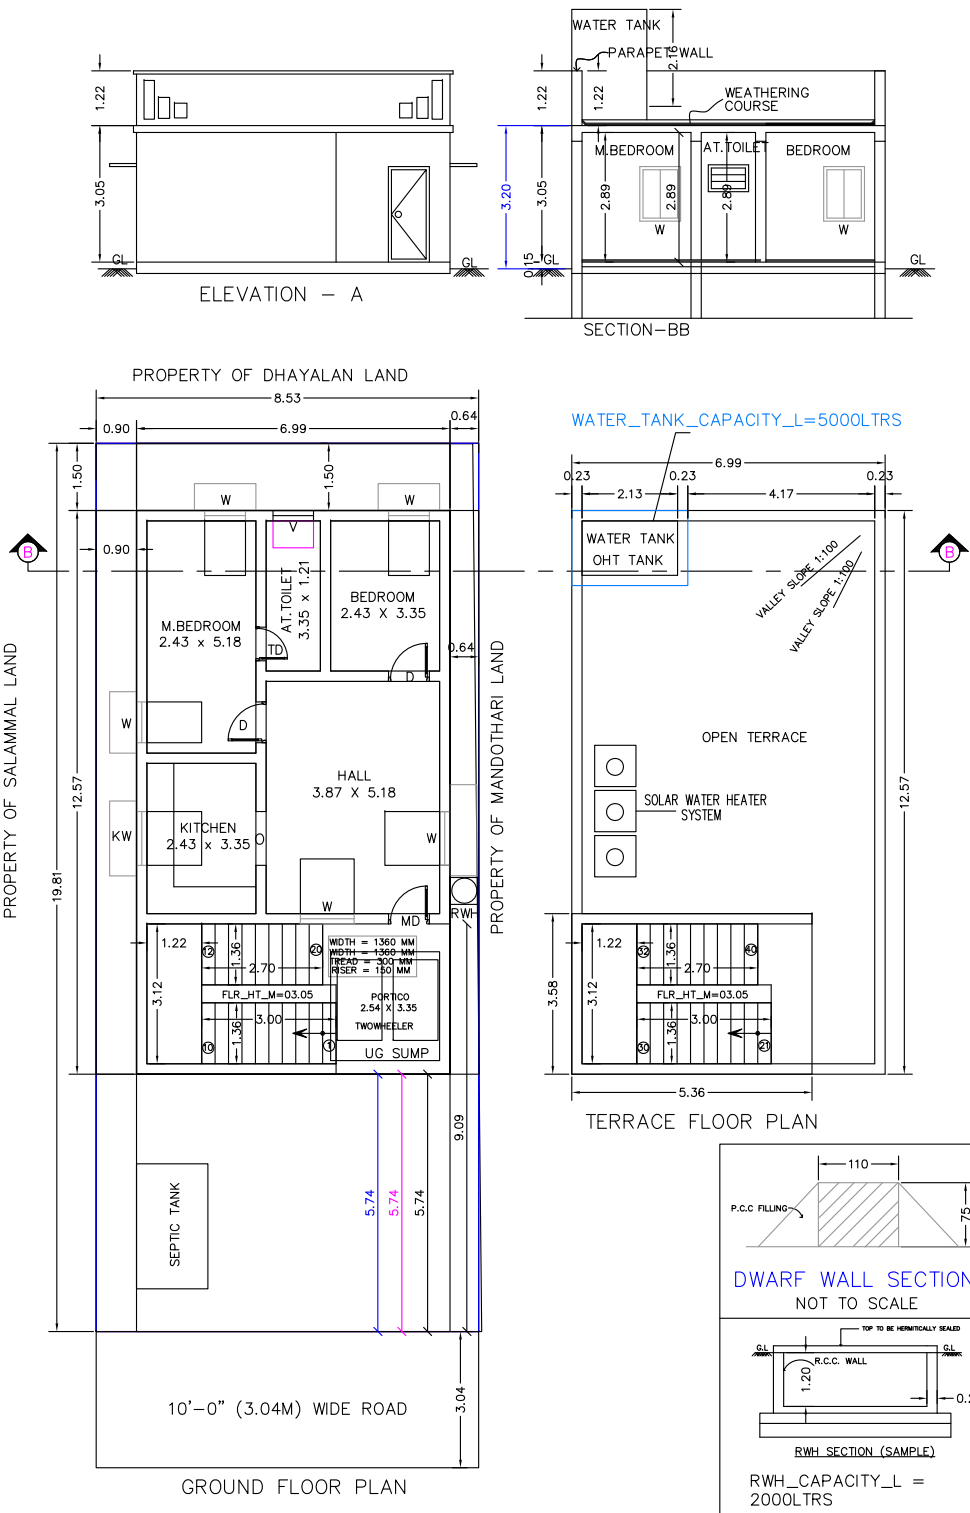

| SCHEDULE OF JOINERY |             |               |             |
|---------------------|-------------|---------------|-------------|
| TYPE                | DESCRIPTION | SIZE IN FT    | SIZE IN M   |
| TD                  | FLUSH DOOR  | 2'-6" X 7'-0" | 0.75 X 2.13 |
| D                   | DOOR        | 3'-0" X 7'-0" | 0.91 X 2.13 |
| W1                  | KIT.WINDOW  | 3'-0" X 3'-0" | 0.91 X 0.91 |
| W                   | WINDOW      | 3'-0" X 4'-0" | 0.91 X 1.21 |
| V1                  | VENTILATOR  | 3'-0" X 2'-0" | 0.90 X 0.60 |

| AREA STATEMENT          | SQ.FT   | SQ.M   |
|-------------------------|---------|--------|
| PLOT EXTENT AS PER SITE | 1820.00 | 169.14 |
| GROUND FLOOR            | 945.71  | 87.86  |
| HEAD ROOM               | 206.55  | 19.19  |
| OPEN AREA               | 874.29  | 81.22  |
| TOTAL                   | 1152.26 | 107.04 |

NON F.S.I AREA : -  
F.S.I AREA : -  
PLOT COVERAGE : %  
NO.OF CAR PARKING : - CARS  
NO.OF TWO WHEELER PARKING : 2

**OFFICE USE ONLY**

|              |   |
|--------------|---|
| APPLICANT: - | REGD.ENGINEER: -<br>Er.J.MATHESWARAN,B.E.,<br>SHOP-1,M.G.M.S.COMPLEX,<br>KADAYAMPATTI TALUK OFFICE NEAR,<br>KADAYAMPATTI,SALEM-636351<br>PH: 9500606764,9080178306 |
|--------------|---|

