


PLAN SHOWING THE PROPOSED CONSTRUCTION OF R.C.C ROOF GROUND FLOOR RESIDENTIAL BUILDING SF NO:138/8
POONGAVADI ROAD ,WARD NO:5,KADAMPUR VILLAGE PANCHAYAT,WARD NO:2,GANGAVALLI TK,SALEM DISTRICT.

OWNER NAME :MR.G, SELVAKUMAR S/O GANESAN.

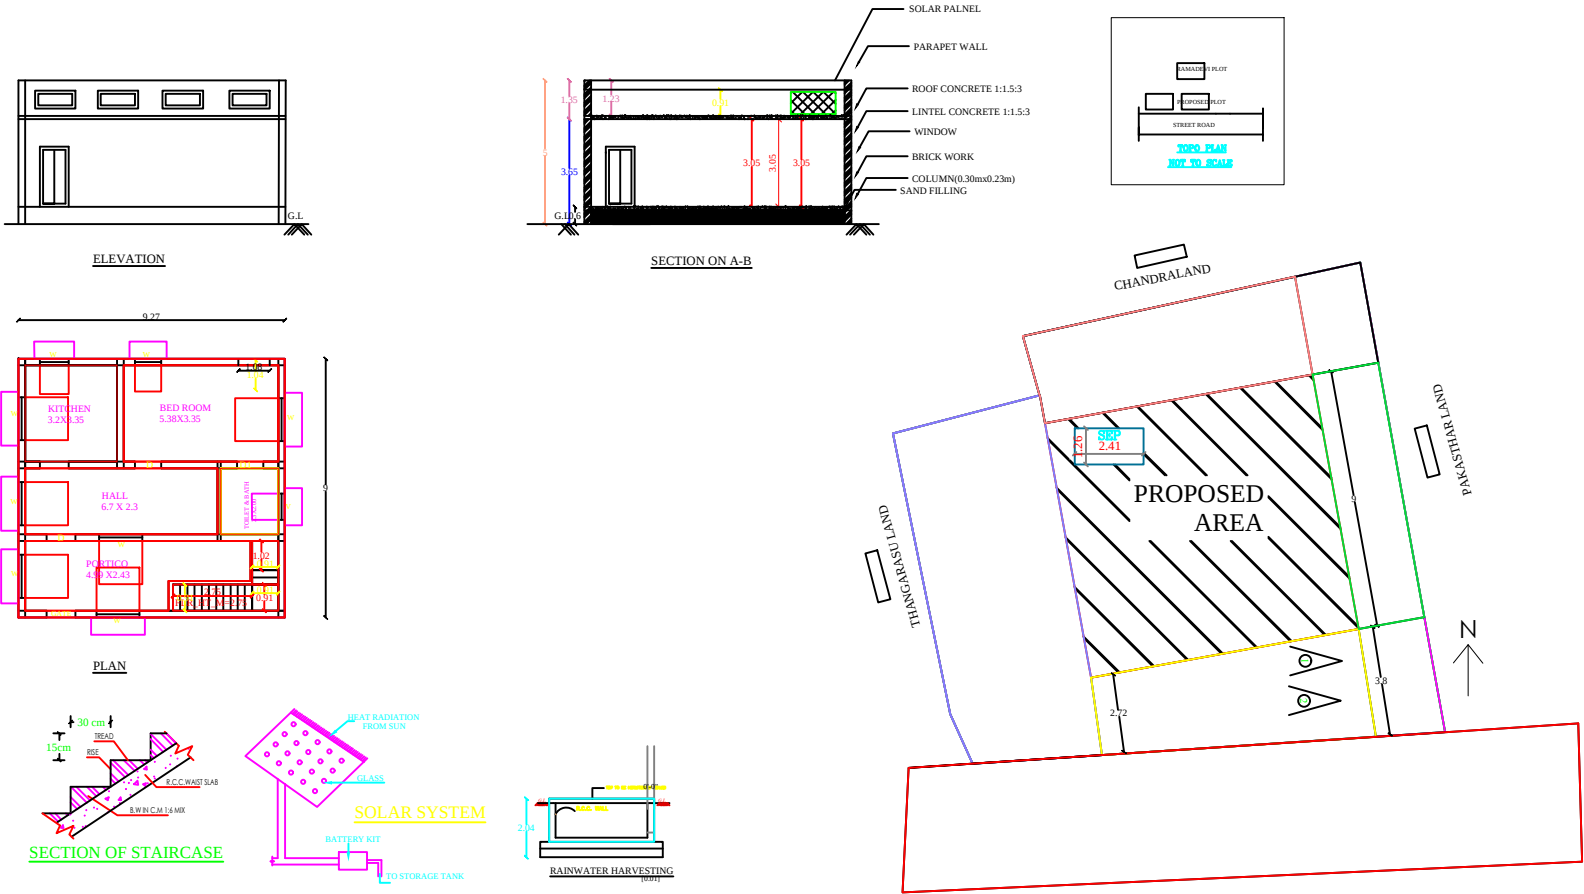

LEGEND

DISTRICT OF FILE NO : 2023/PDKT

APPLICATION NO :

DATE :

PARKING DETAILS

DESCRIPTION	REQUIRED	PROVIDED
CAR PARKING SPACE	0	0
TWO WHEELER PARKING SPACE	1	2

F.S.I = 65.31 / 248.30 = 0.26

PLOT COVERAGE = $\frac{65.31}{248.30} \times 100 = 26.30\%$

ALL DIMENSION ARE METER
SCALE 1: 100

SCHEDULE OF JOINERIES:

MD-Main Door	-	1.07 X 2.13M
D-DOOR	-	0.91 X 2.13M
D2-DOOR	-	0.76 X 2.13M
W-WINDOW	-	1.21 X 1.21M
W1-WINDOW	-	1.52 X 1.52M
V-VENTILATOR	-	0.91X 0.91

Note:

- 1.Waste water used for kitchen garden purpose
2. solar water heater to be Provided
3. Exhaust fan used for kitchen
4. Rain water Storage Tank to be Provided
- 5.Septic tank dispersion trench to be Provided
- 6.Excluding corridor & staircase 5% of Plinth Area.

SL.NO	DESCRIPTION	Sq.ft	Sq.mt
1	Area of site	2672.67	248.30
	Super Imposed plot Area	2672.67	248.30
	Document Area	2672.67	248.30
	FMB/PLR Plot Extent	2672.67	248.30
2	Ground Floor	898.03	83.43
3	vacant Area	1774.64	164.89

Applicant
OWNER NAME :MR.G, SELVAKUMAR S/O GANESAN.

Er.Chandrasekaran,DCE
ATCHAYA BUILDERS
Thammampatty post
Gangavalli Taluk
Salem - 636105
Cell:94429 68057
REGISTERED ENGINEER