

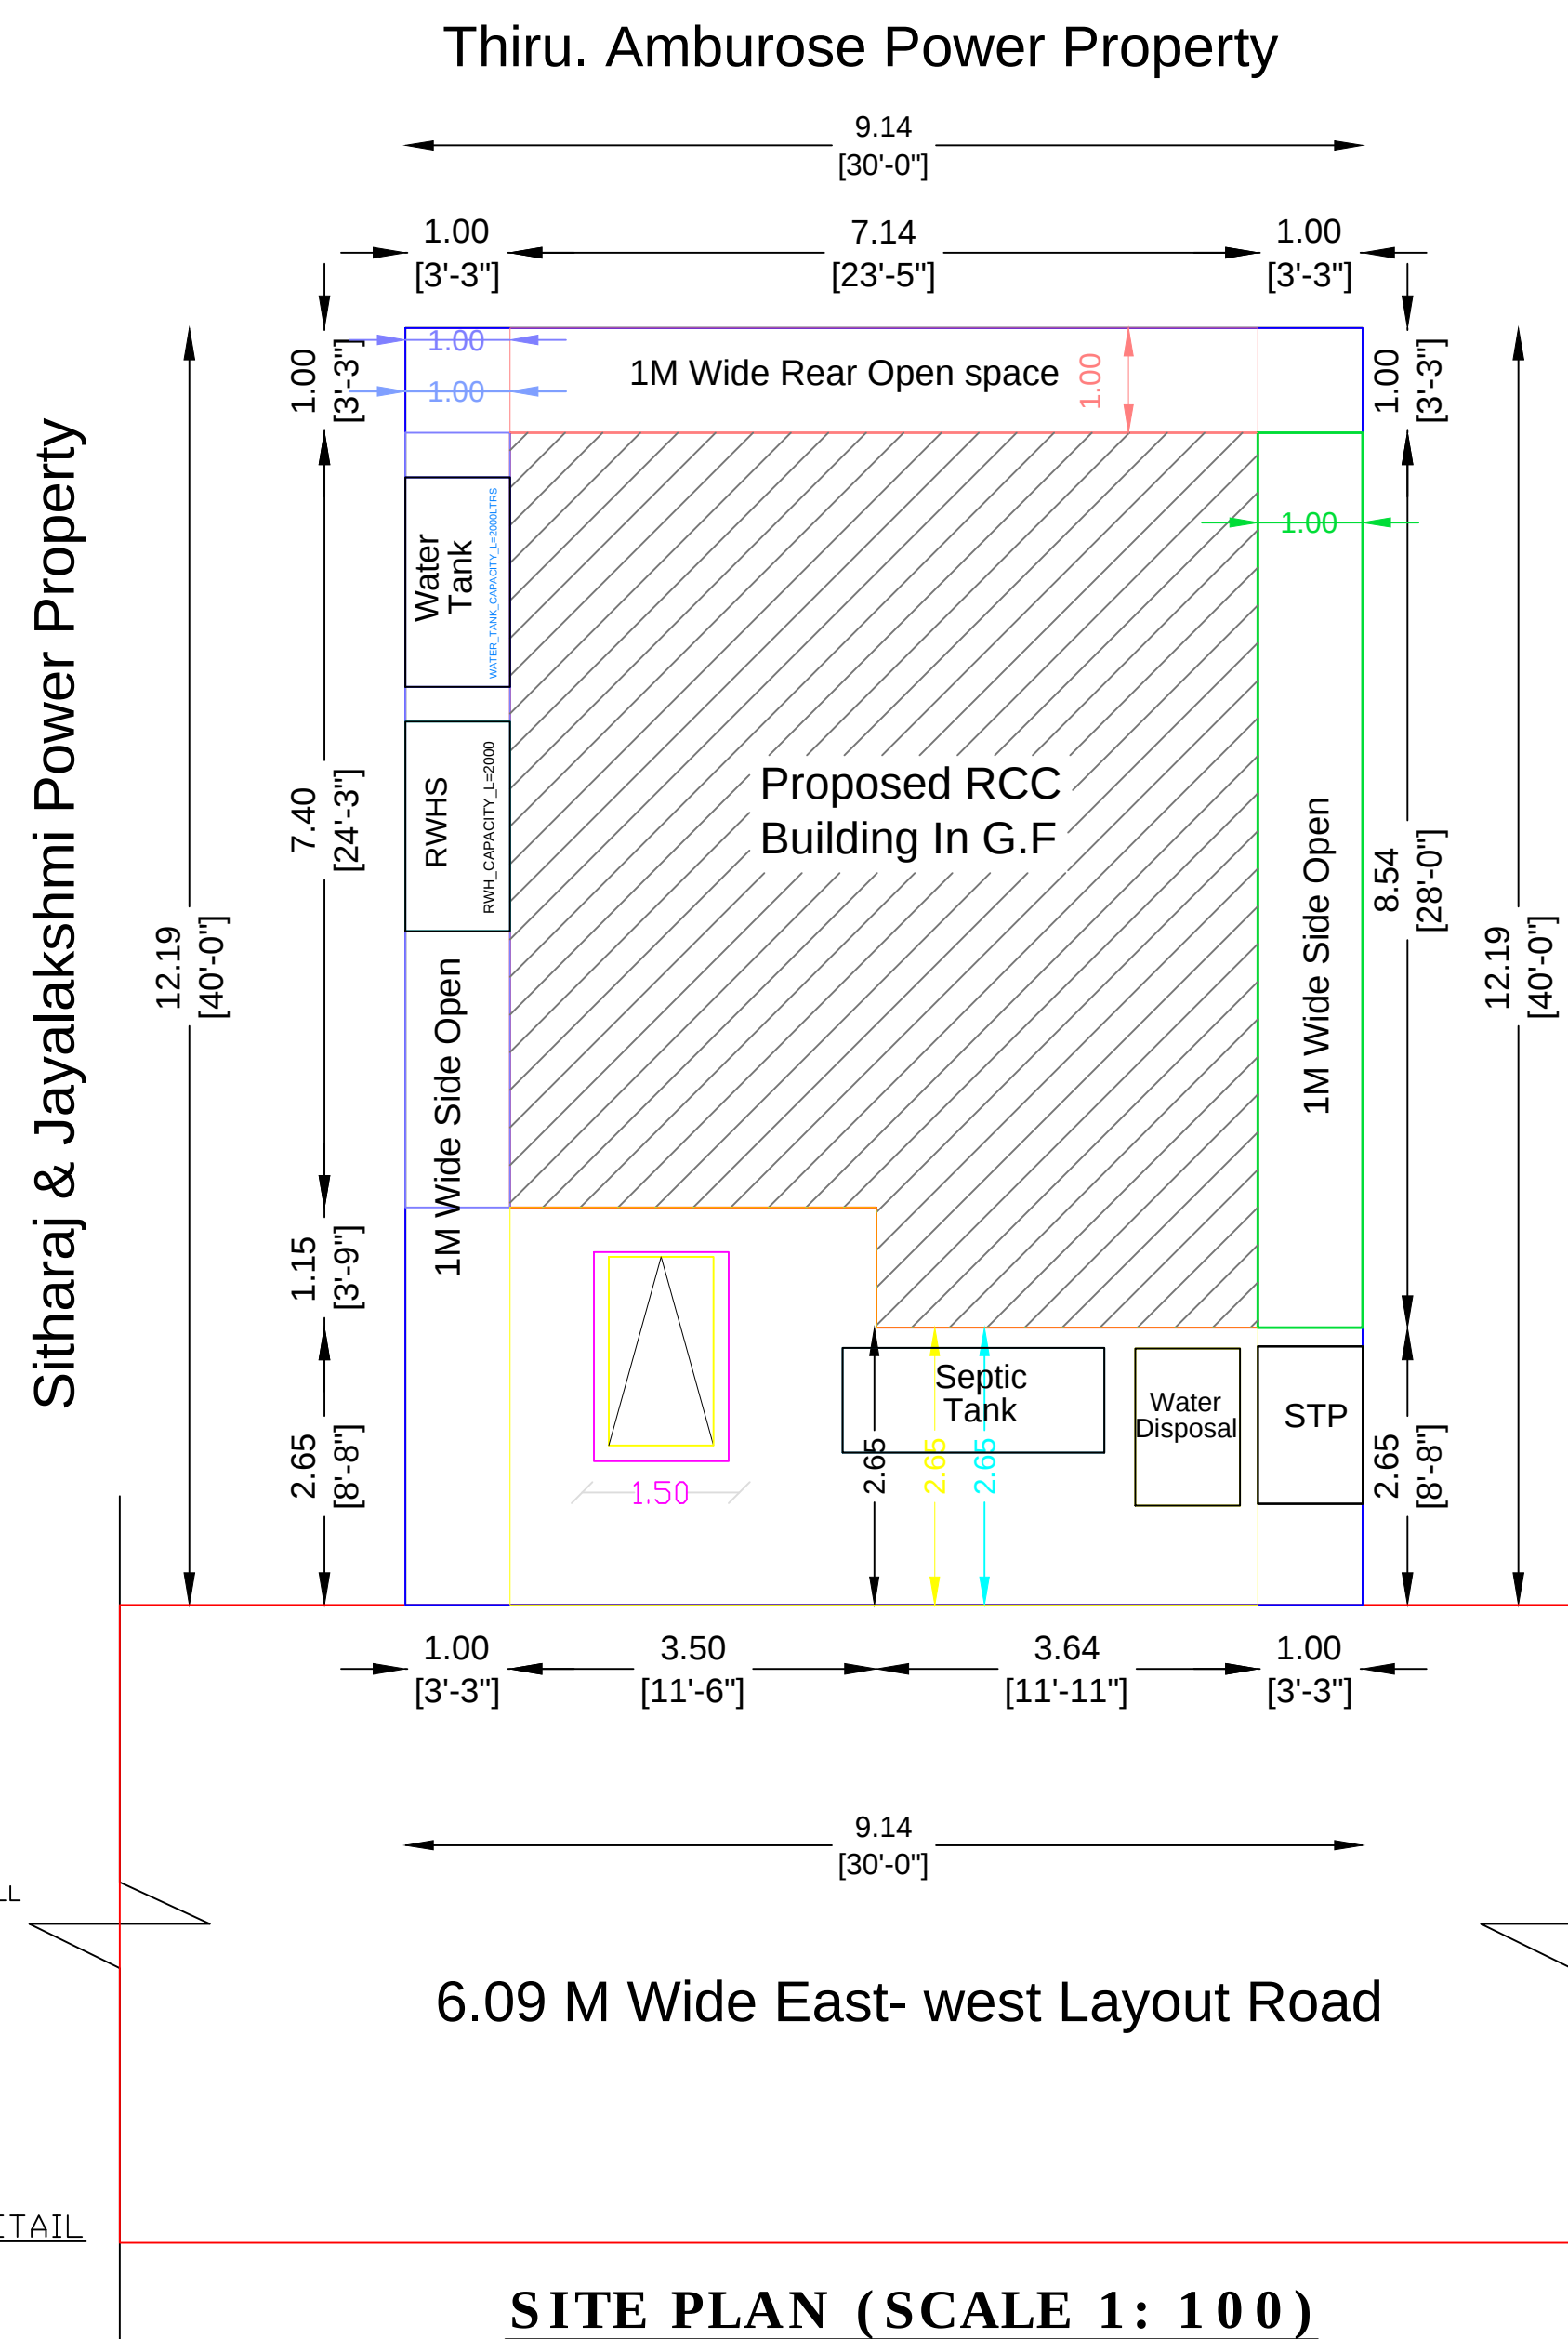
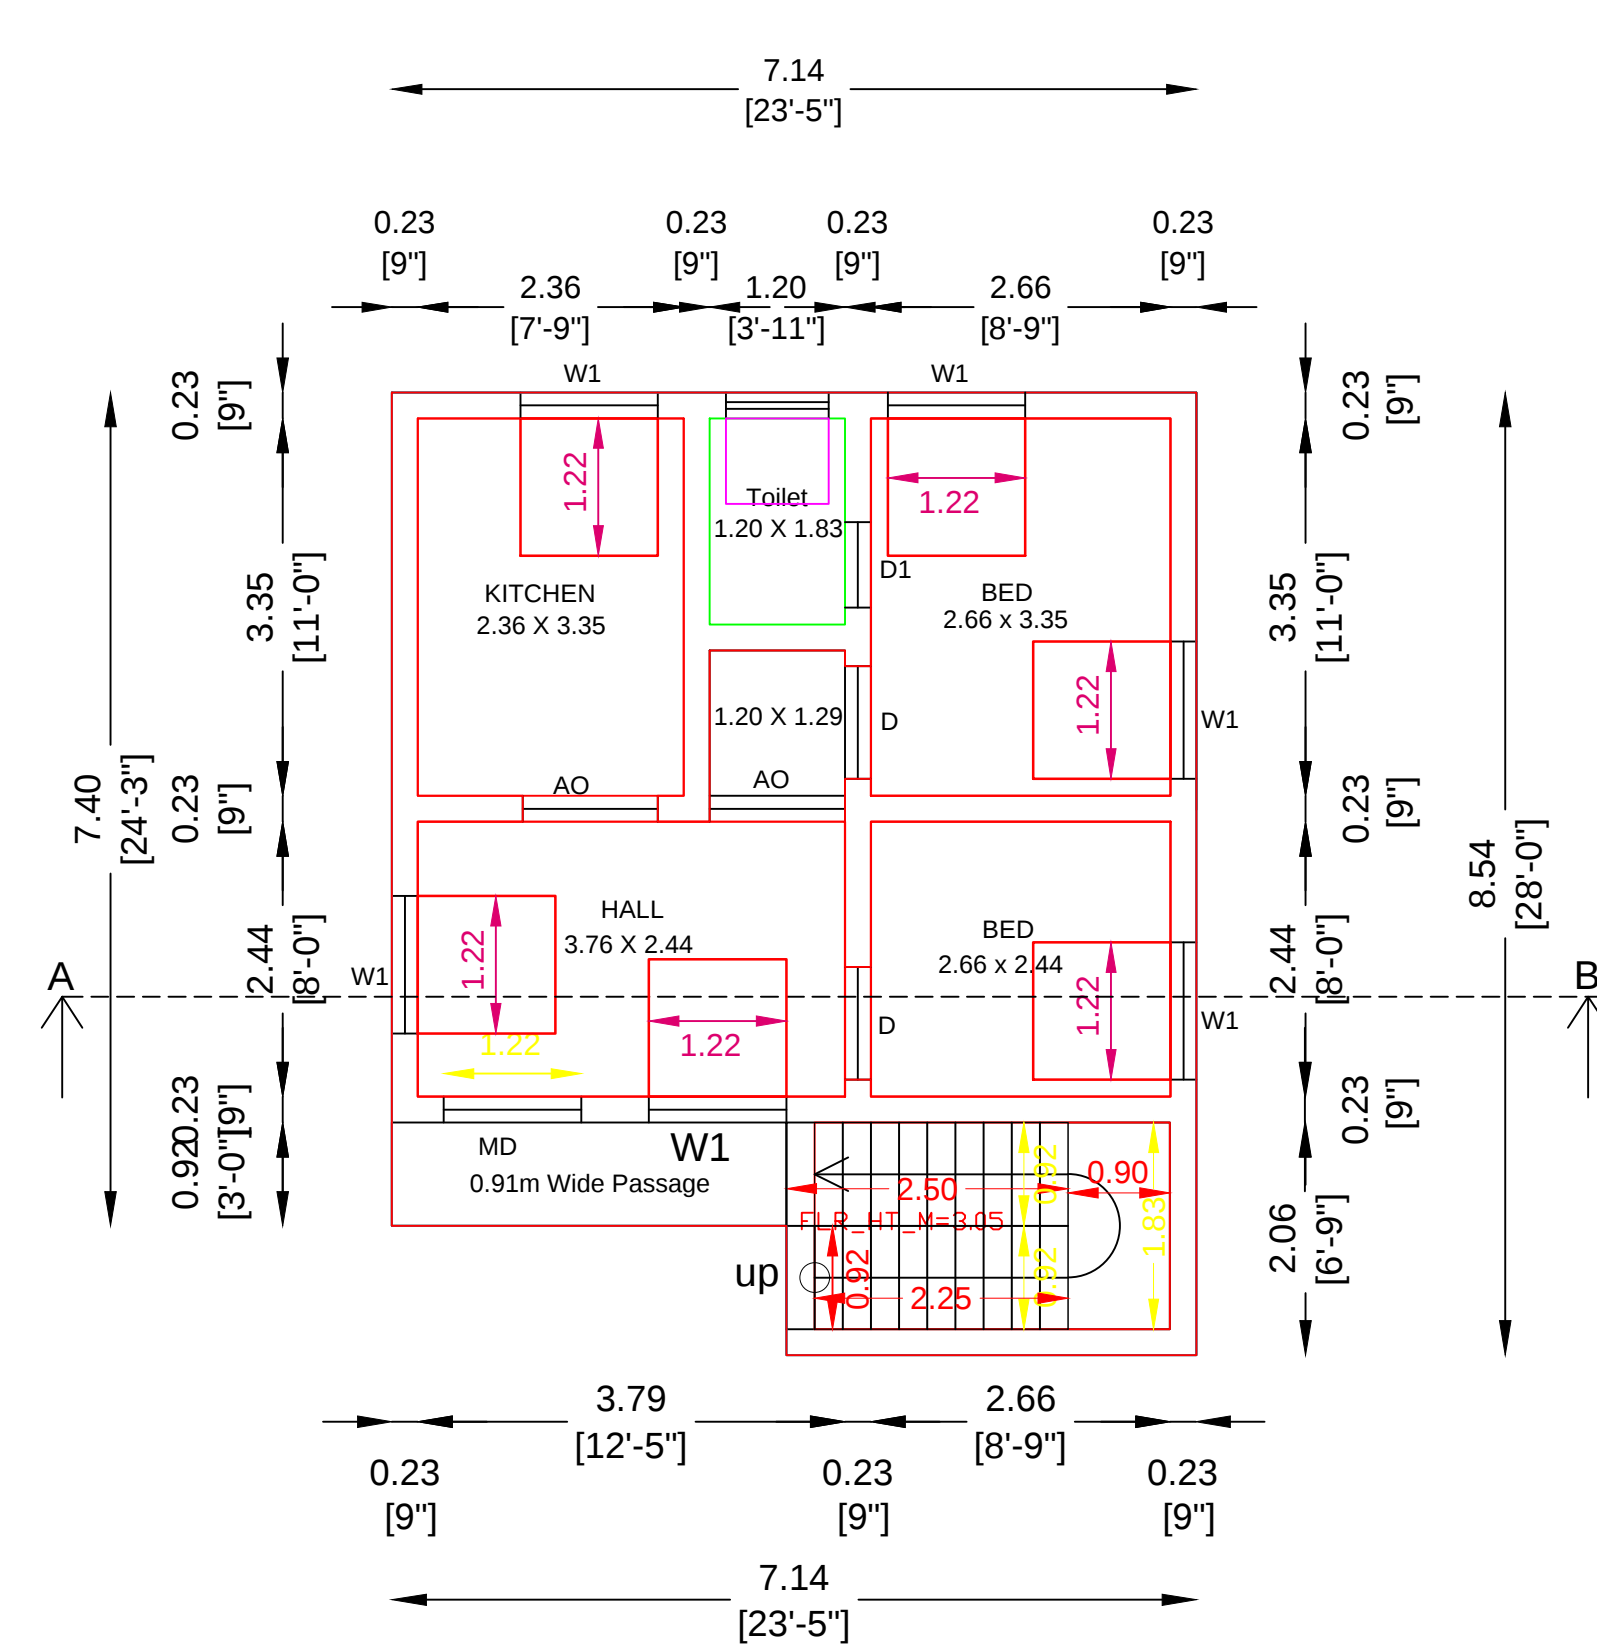
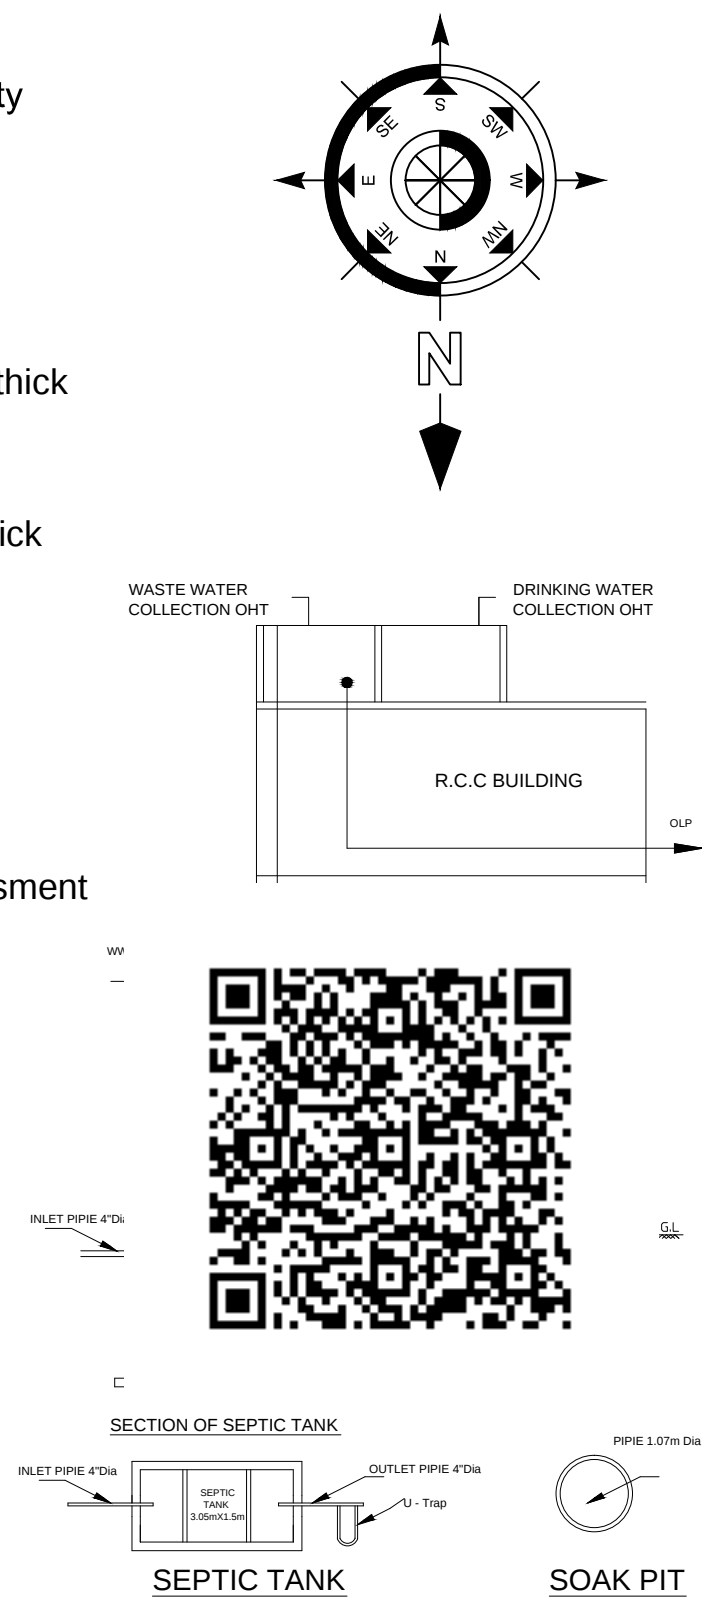
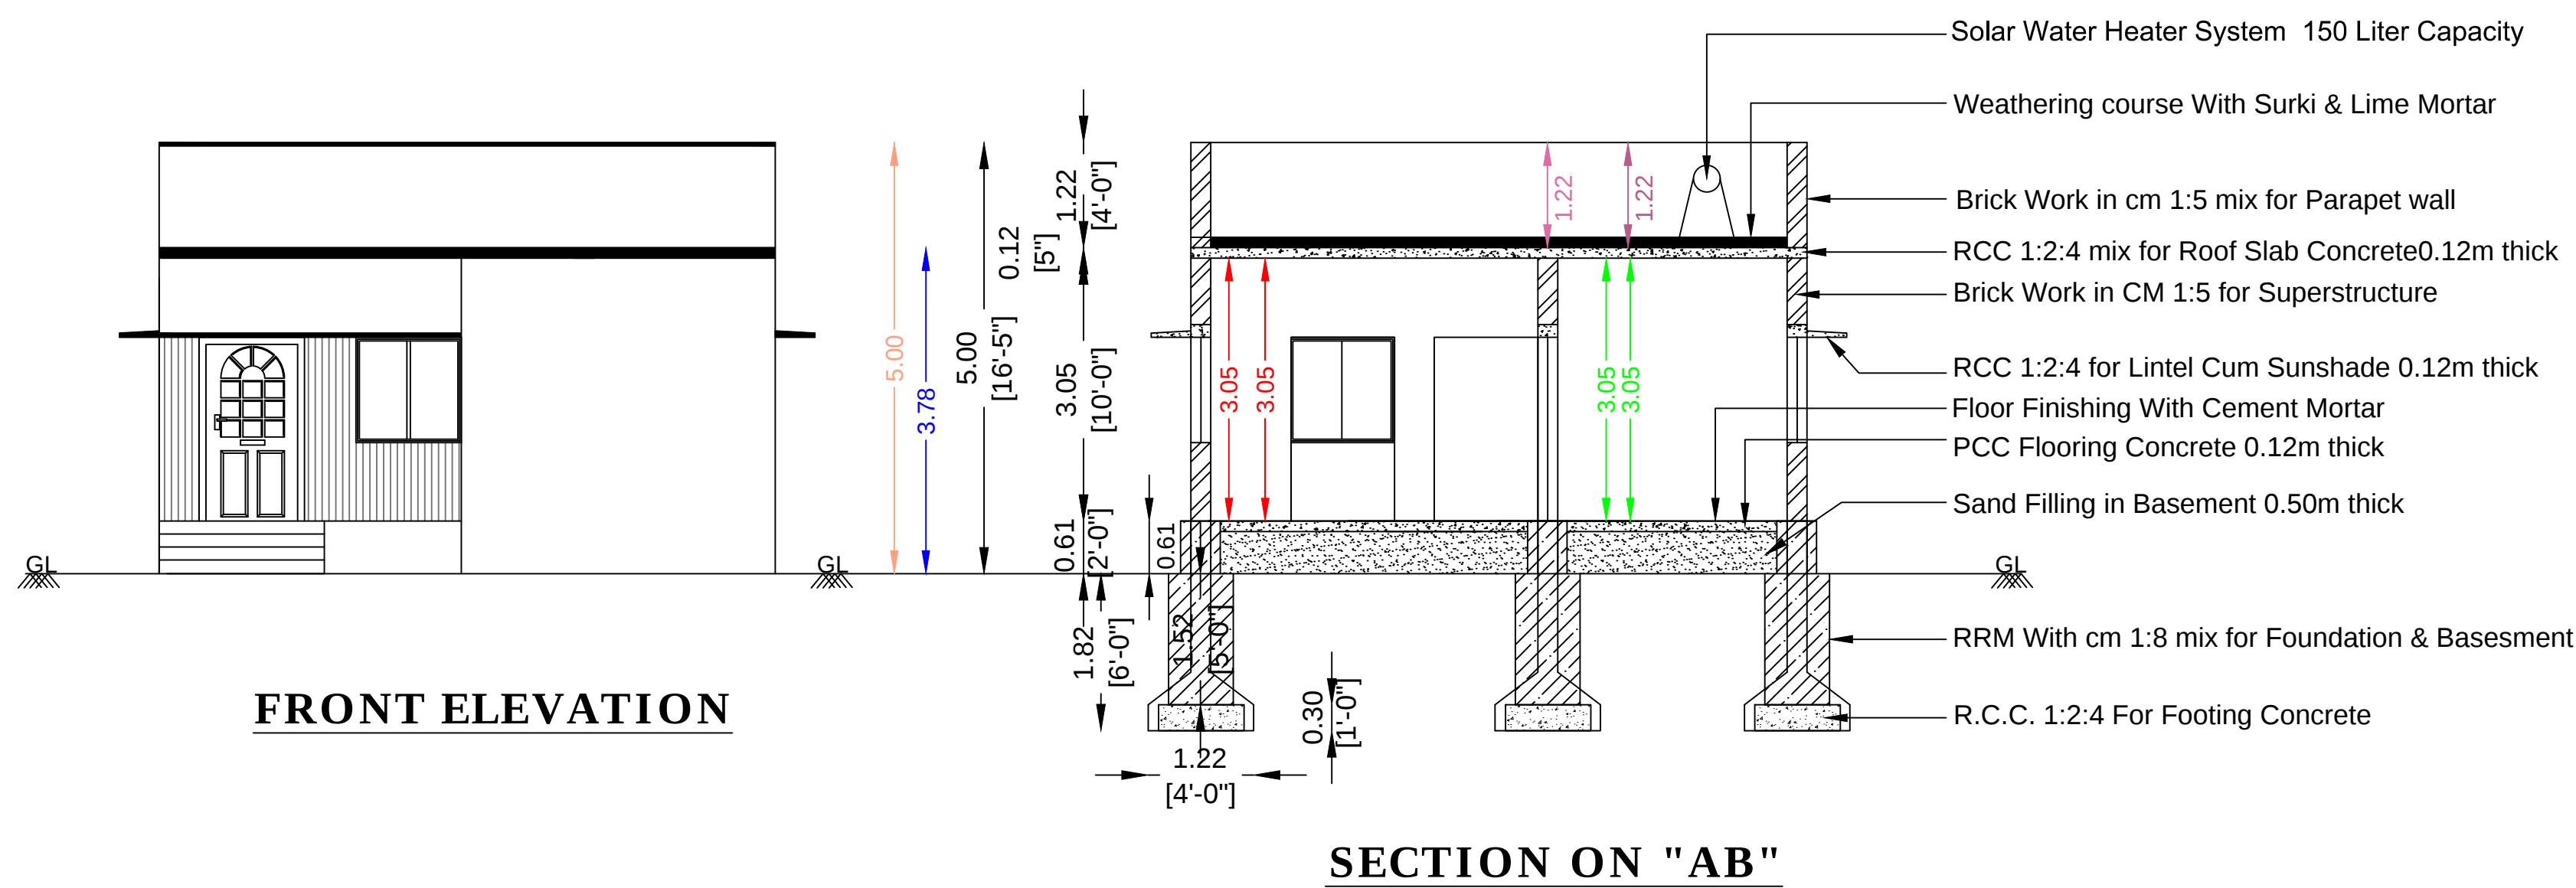


Plan Showing the Proposed RCC Terraced Ground Floor Dwelling House Construction at R.S.F.No: 199/10A1A1-part, (Old S.F.No:199/1A1A1A-part), Katheri Village & Panchayat,Sadayampalayam, Katheri, Sankari Taluk, Salem District.

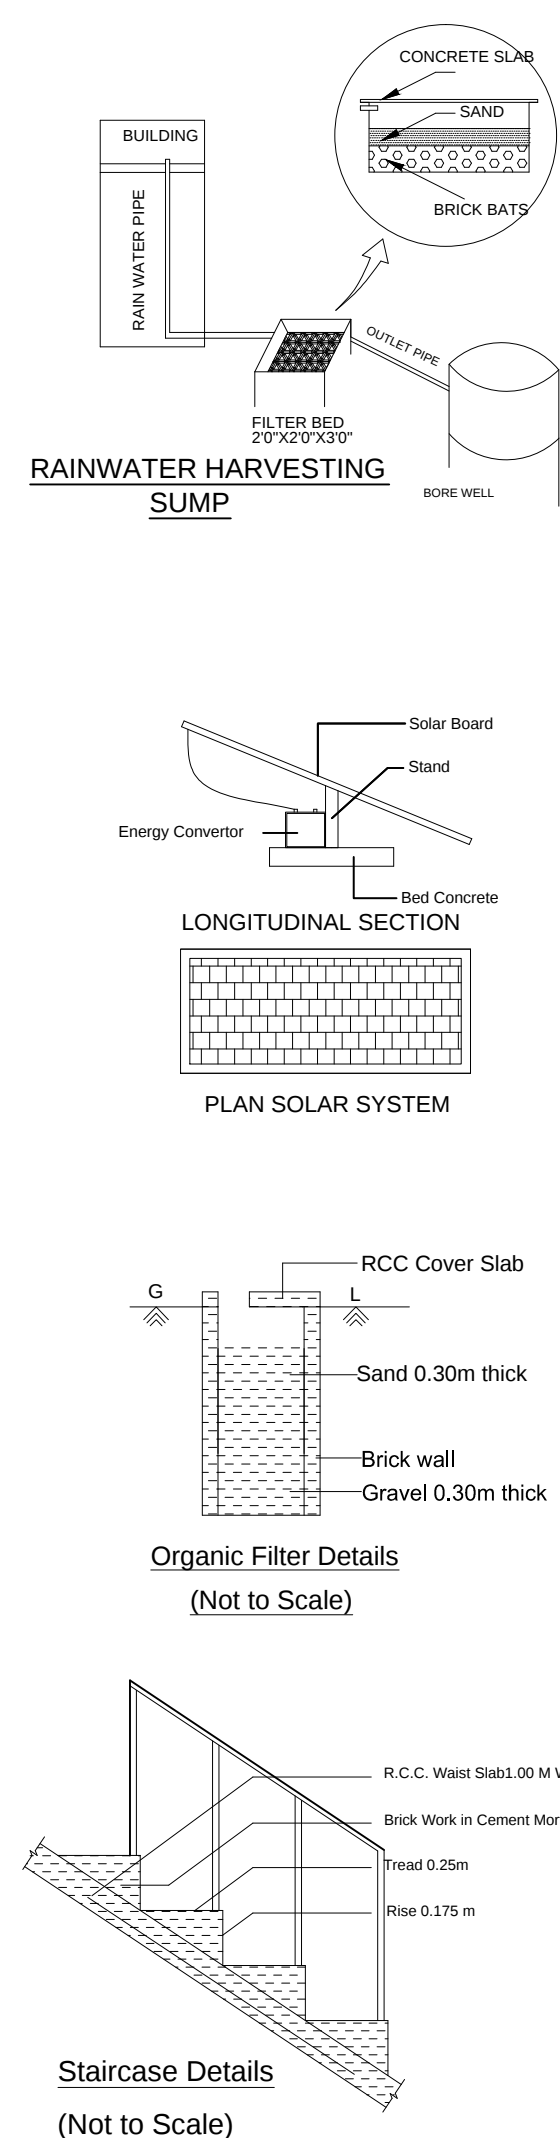

Thiru. Amburose Power Property

Sitharaj & Jayalakshmi Power Property

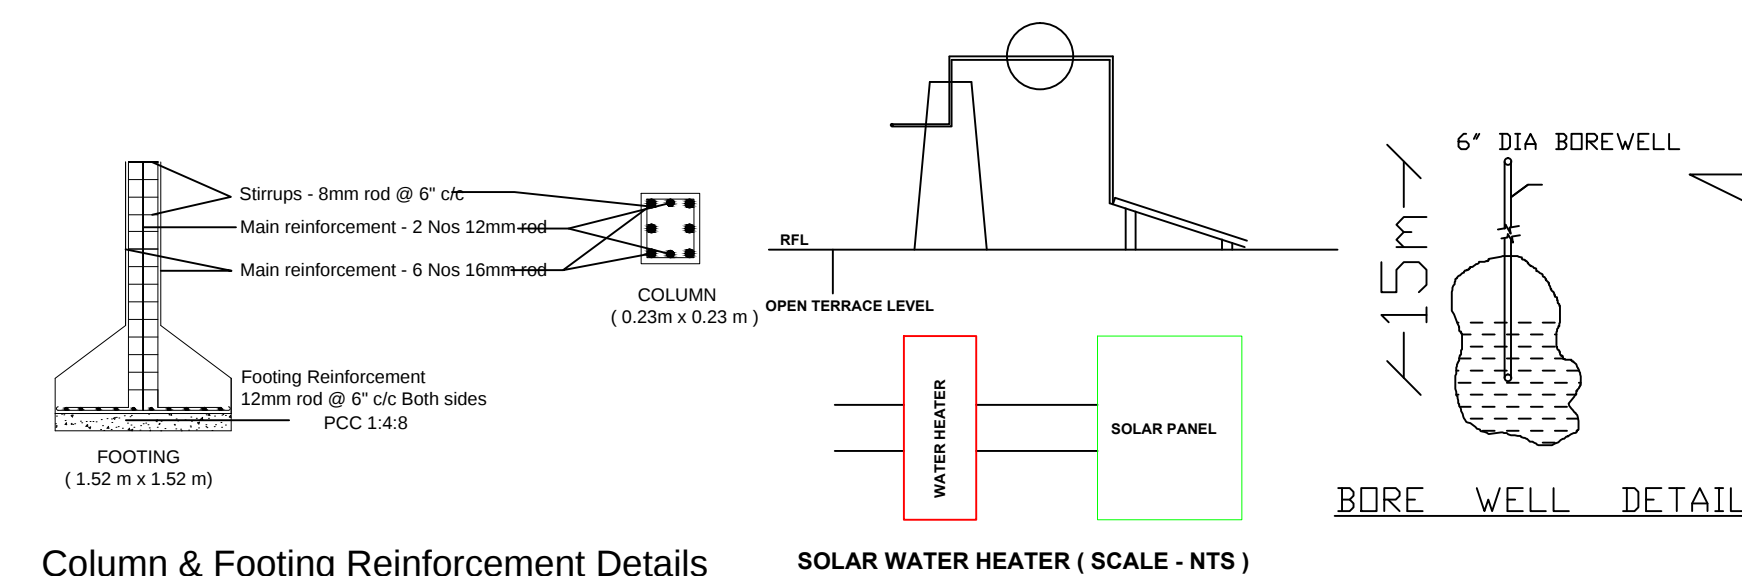

APPLICANT :-
SELVI.G.BANUPRIYA, D/o.Thiru.Govindaraj

AREA OF THE DETAILS :-				Sq.M	Sq.F
AREA OF THE APPLICANT SITE (AS ON DOCUMENT No : 7860/2022)				111.48	1200.00
AREA OF THE APPLICANT SITE (AS ON SITE)				111.48	1200.00
PLINTH AREA OF THE PROPOSED RCC BUILDING IN G.F (INCLUDING SITOUT & STAIRCASE)				56.99	613.43
CARPET AREA OF THE PROPOSED RCC BUILDING IN G.F				35.12	378.03
AREA OF THE OPEN SPACE				54.49	586.57
<u>JOINERY DETAILS</u>		METER	FEET	PLOT COVERAGE = $\frac{56.99}{111.48} \times 100 = 51.12\%$	
MAIN DOOR	(MD)	1.22 x 2.13	4'0" x 7'0"		
OPEN	(O)	1.20 x 2.13	3'11" x 7'0"	F.S.I = $\frac{56.99}{111.48}$ = 0.51	
DOOR	(D)	1.00 x 2.13	3'3" x 7'0"		
WINDOW	(W1)	1.22 x 1.22	4'0" x 4'0"	SCALE 1 : 100	
DOOR	(D1)	0.76 x 2.13	2'6" x 7'0"		
VENTILATOR	(V)	0.91 x 0.76	3'0" x 2'6"		

APPLICANT SITE BOUNDARY SHOWN IN ☐
PROPOSED RCC BUILDING SHOWN IN ☐
RWHS SHOWN IN ☐

APPLICANT

ENGINEER

V. Velu
E. V. VELU. B.E., Civil
VSA Promoters & Construction
Sree Sarvam Business Park, Salem Main Road,
(Near Federal Bank), Oppsite Power Office,
Kumarapalayam - 638 183.
Cell : 6381735043, 98658 85289