




PLAN SHOWING THE ADDITIONAL CONSTRUCTION OF RCC ROOF EXISTING GROUND FLOOR AND PROPOSED FIRST FLOOR RESIDENTIAL BUILDING IN NATHAM S.F.NO:35/2 AT SANTHIYUR ATTAIYAMPATTI VILLAGE AND PANCHAYAT, SALEM TALUK, SALEM DISTRICT. SCALE - 1:100

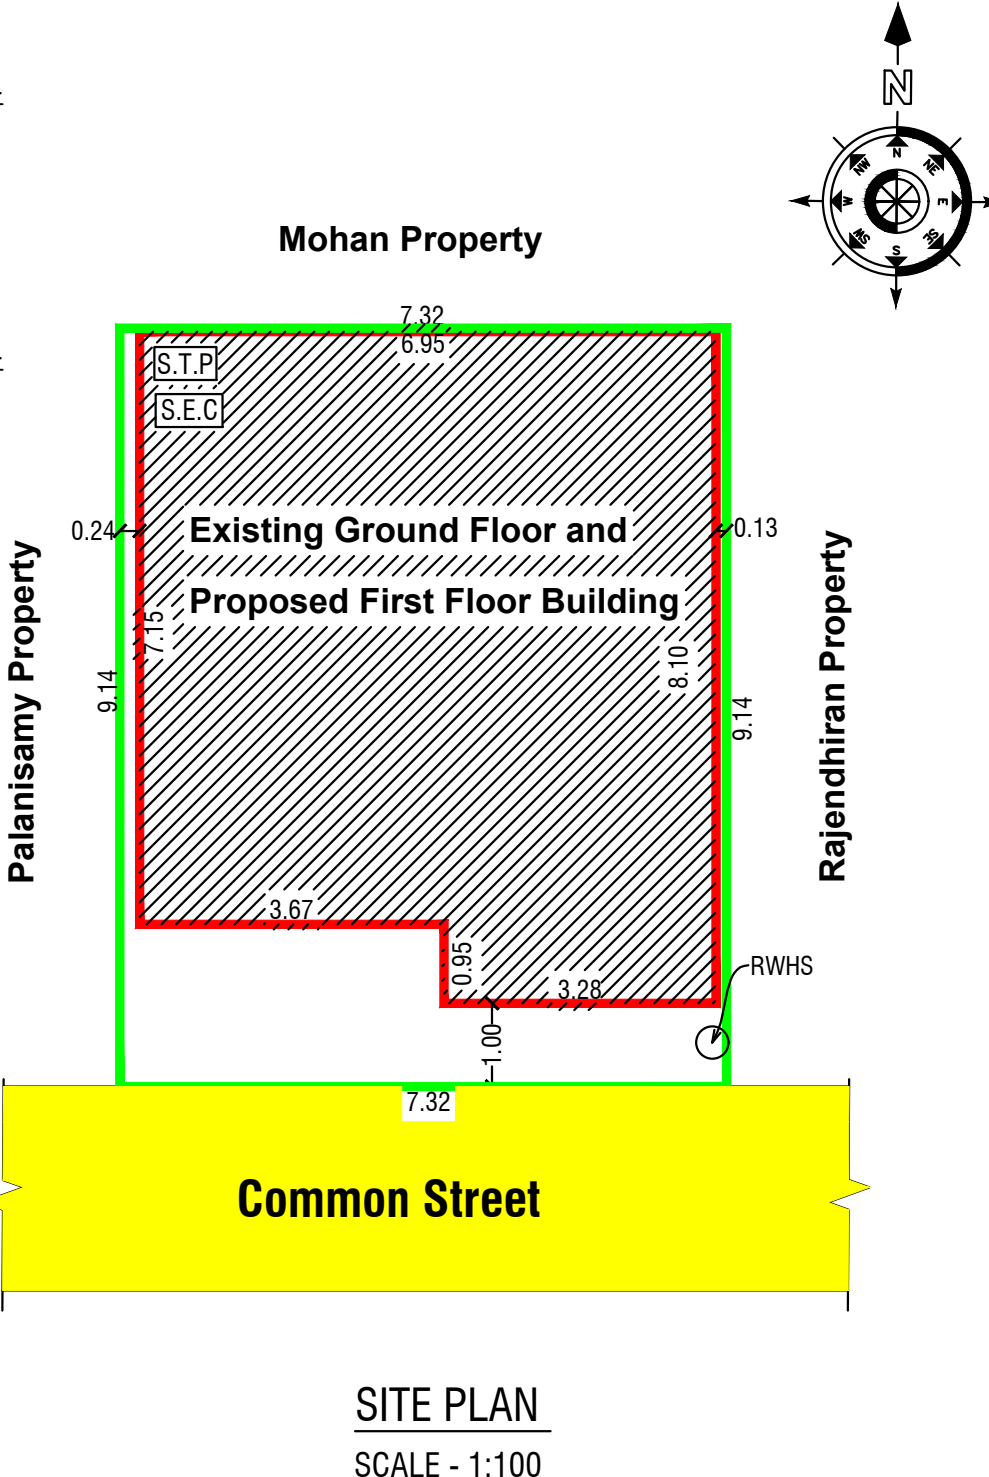

Applicant Names : Mr.A.Palanivel S/o Arthanarigoundar,

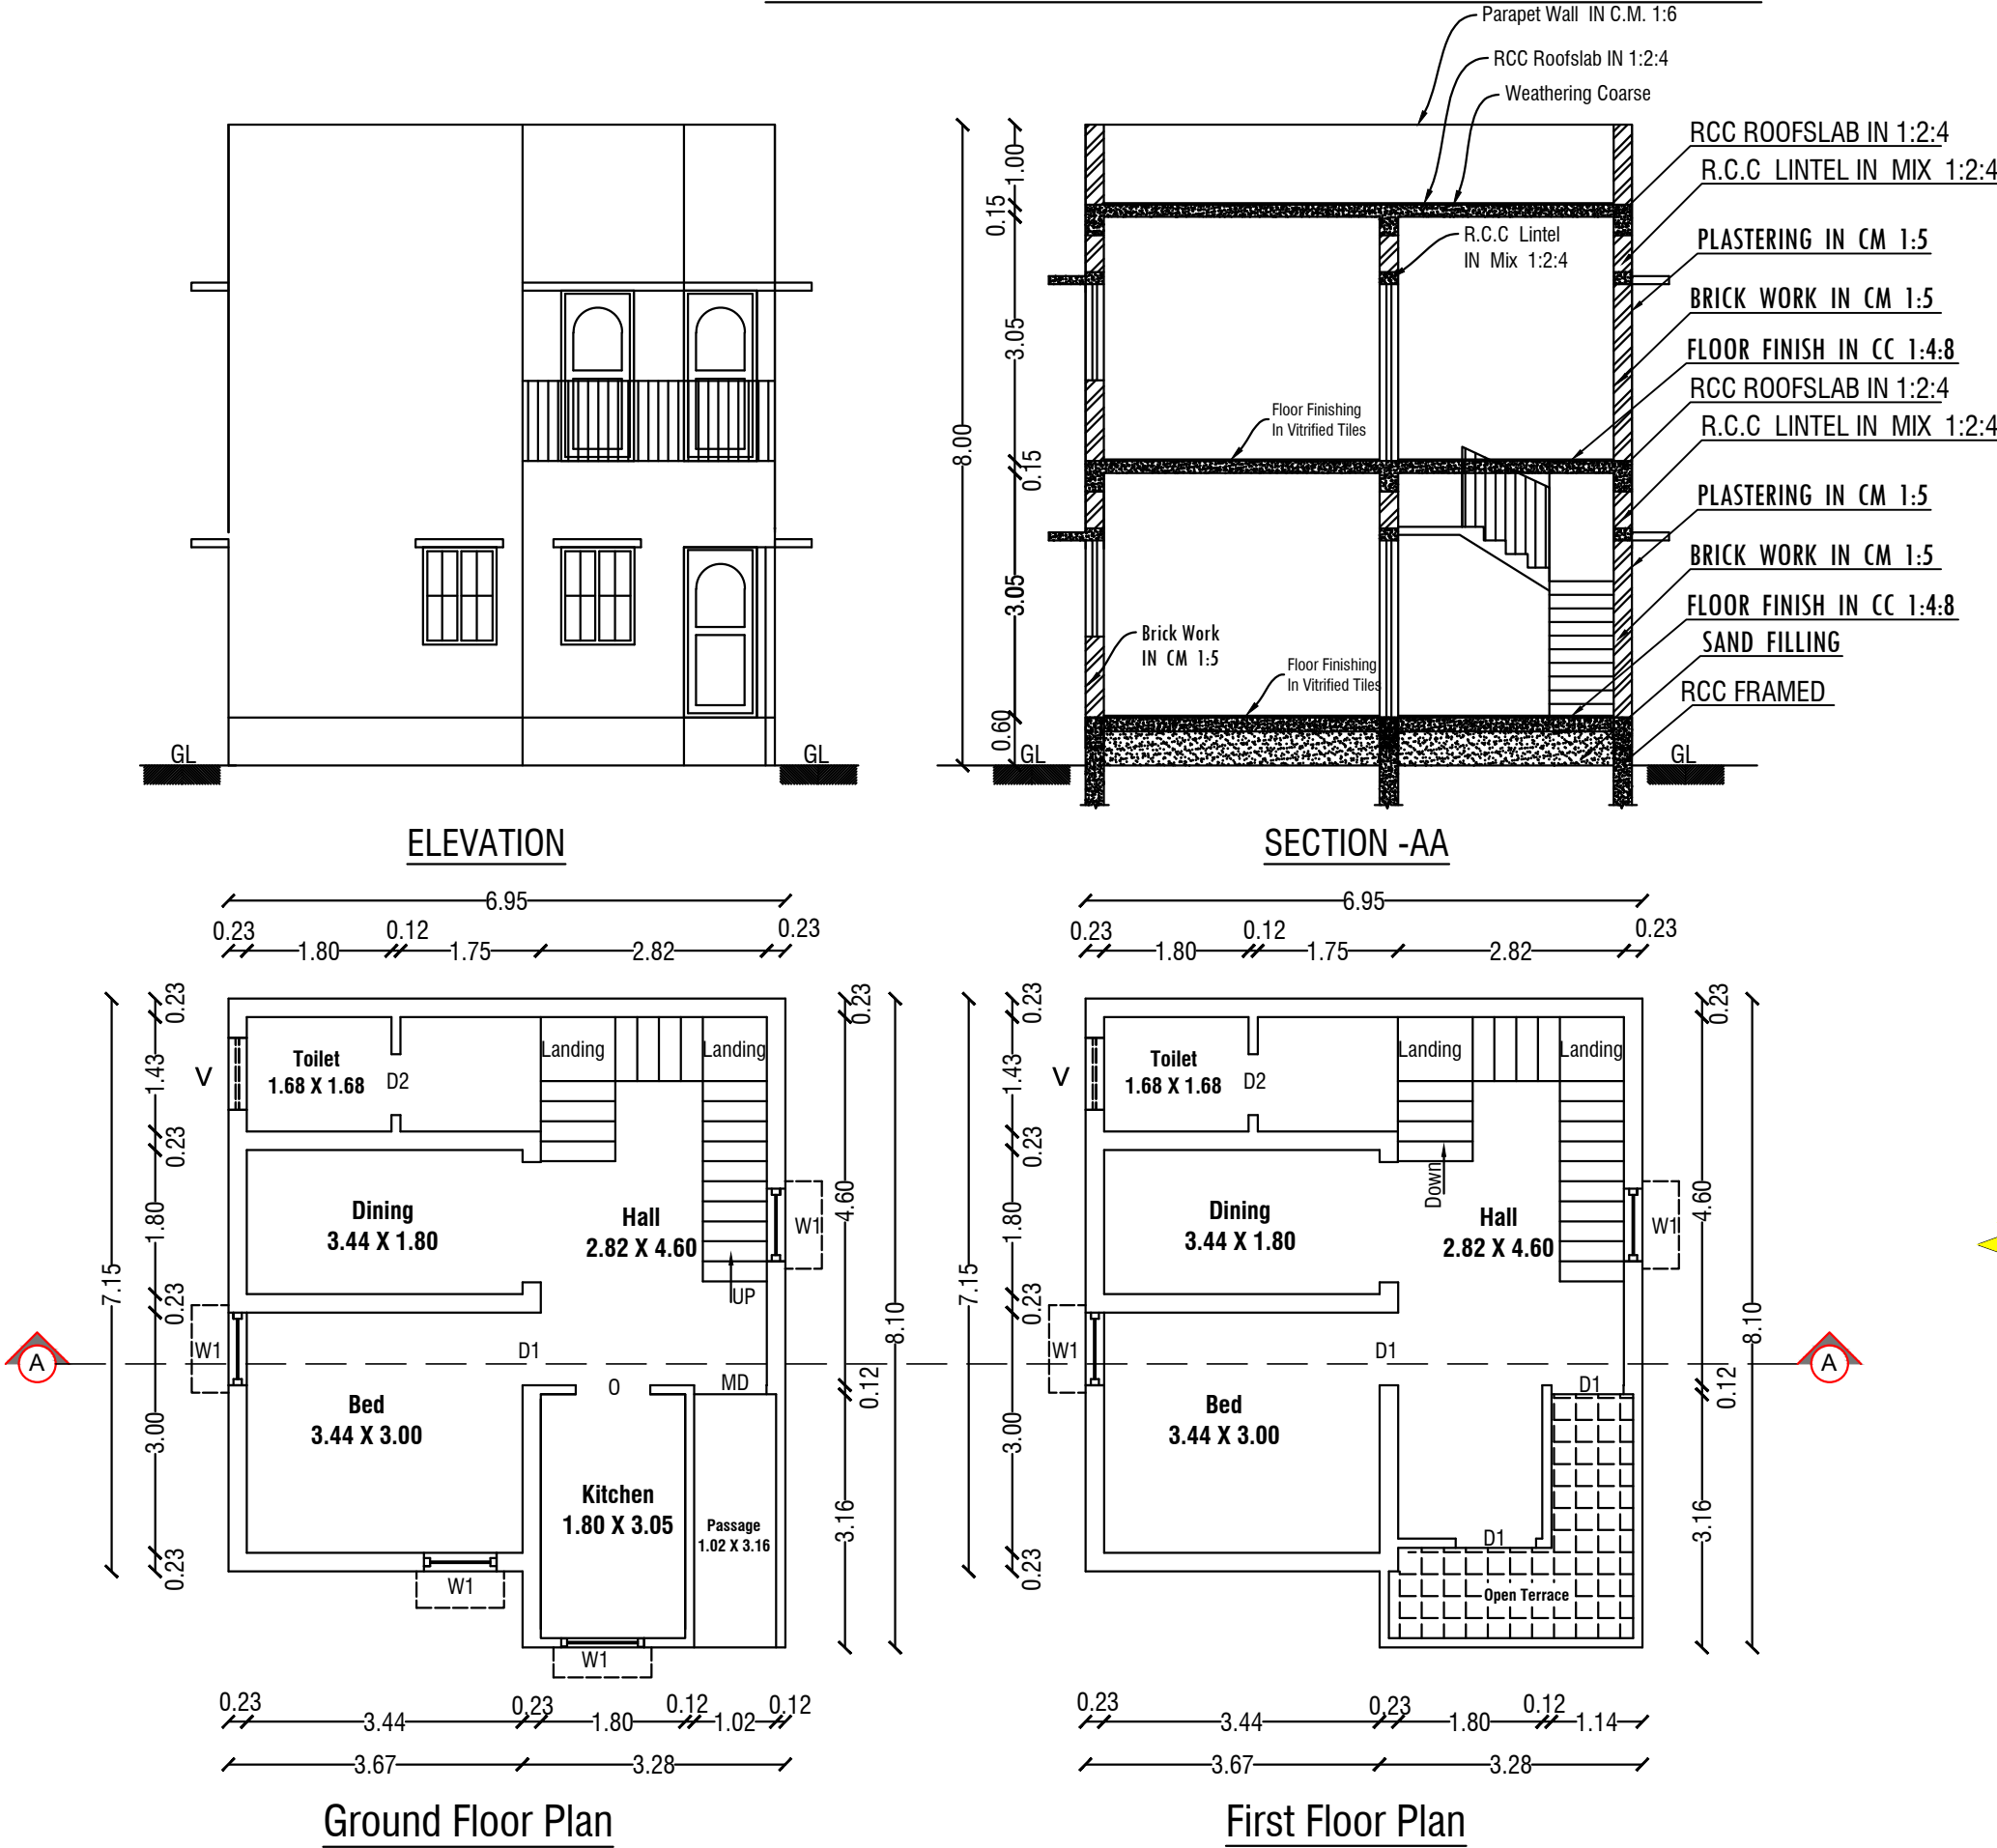

| COLOR INDEX                                 |            |             |
|---------------------------------------------|------------|-------------|
| Site Boundry                                |            |             |
| Proposed Building                           |            |             |
| Existing Road                               |            |             |
| Schedule of Joineries                       |            |             |
| MD                                          | Main Door  | 1.05 X 2.10 |
| AO                                          | Arch Open  | 0.91 X 2.10 |
| D1                                          | Door       | 0.91 X 2.10 |
| D2                                          | Door       | 0.75 X 1.83 |
| W                                           | Window     | 1.50 X 1.22 |
| V                                           | Ventilator | 0.91 X 0.61 |
| Area Details                                |            |             |
| Particulars                                 | Sq.m.      | Sq.ft.      |
| Total Area of the Site                      | 66.89      | 720.00      |
| Plinth Area of the Extg. Bldg. Ground Floor | 51.81      | 557.68      |
| Plinth Area of the Pro. Bldg. First Floor   | 46.62      | 501.82      |
| Carpet Area                                 | 82.26      | 885.44      |
| Open Space                                  | 15.08      | 162.32      |
| Total Construction Area                     | 98.43      | 1059.49     |
| Car Parking - 2.50M X 5.00M = 0 Nos         |            |             |
| Two Wheeler Parking - 1.80M X 1.00M = 0 Nos |            |             |

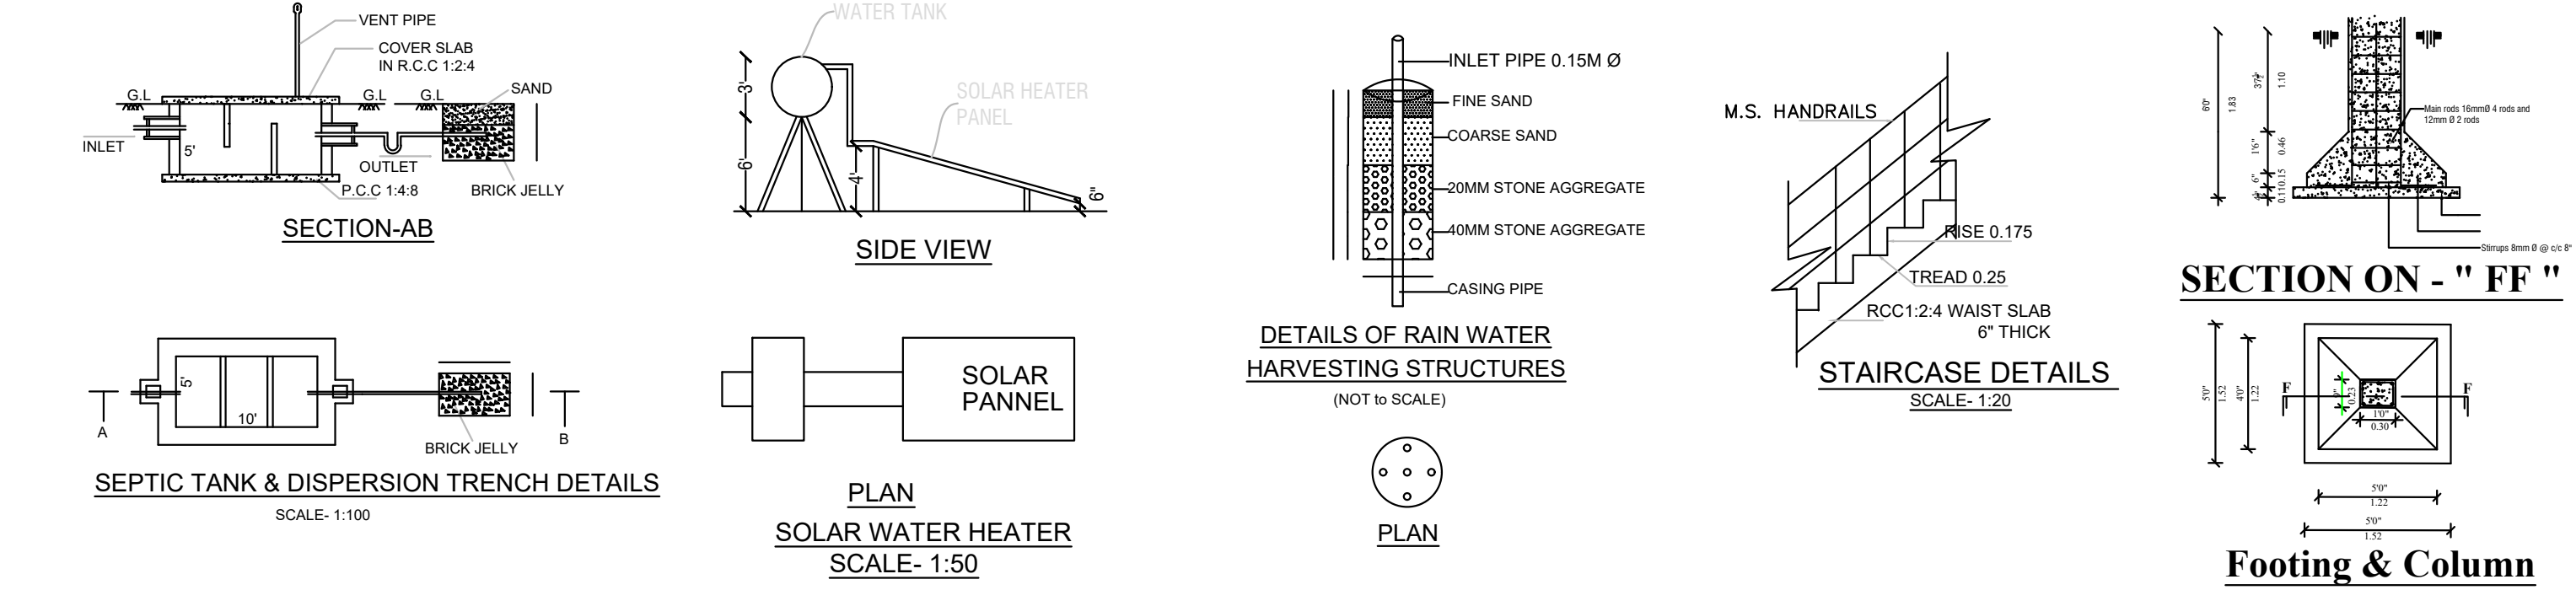

Applicant

A.Palanivel  
A.Palanivel  
S/o Arthanarigoundar,

Engineer

Er.P.GOPID,Arch.,  
LICENSED BUILDING SURVEYOR &  
CONSULTING ARCHITECTURE,  
VASUTU PLANING AND CONSTRUCTION,  
HASHNI BUILDERS,  
#6/75, Veerakkal (Po), Mettur (Tk).  
Salem (Dt)-636 454. Cell: 90250 53864  
E mail: palanisamysapari@gmail.com.