
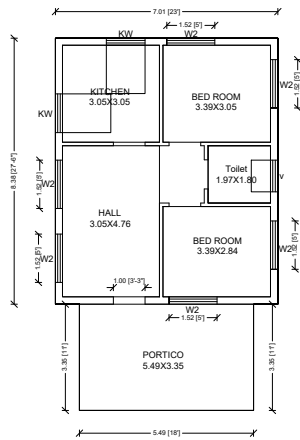









PLAN SHOWING THE PROPOSED CONSTRUCTION OF RESIDENTIAL BUILDING AT R.S.NO:130/10 ,PATTA NO-4662 AT KOTTAIMARIYAMMAN KOVIL VILLAGE,OMALUR PANCHAYAT UNION OMALUR (TK),SALEM-DR

Applicant:(THIRUMATHI:RAJAPRIYA W/O THIYAGARAJAN)

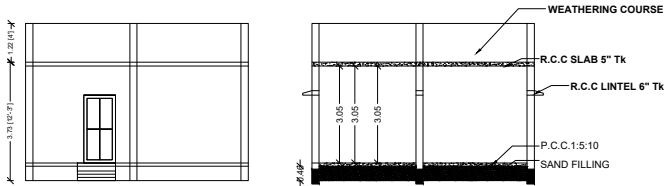

PRO.GROUND FLOOR PLAN

PLAN INFO
SURVEY_NO= 130/10
PATTA_NO=4662
TALUK= OMALUR
AS_AT_SITE=407.21
FMB_OR_PLR=407.21
PLOT_AREA_M2=407.21
AS_PER_DOCUMENT=455.39
OSR_APPLICABLE=NO
PREMIUM_FSI_REQUIRED=NO
IS_APPROVED_LAYOUT=YES
IS_SWIMMING_POOL_EXISTS=NO
IF_HERITAGE_TOWN_LESSTHAN_1KM_RADIUS=NO
DISTRICT=SALEM
SINGLE_FAMILY_BLDG=YES
CRZ=NO
SECURITY_ZONE=NO
WHETHER_GOVT_OR_AIDED_SCHOOL=NO
ROAD_WIDTH =9.14
ROAD_LENGTH =62.38
AVG_PLOT_DEPTH= 29.68
AVG_PLOT_WIDTH= 13.72
LAND_USE_ZONE = RESIDENTIAL
RWH_DECLARED=YES
BUILDING_NEAR_TO_RIVER=NO
AREA_TYPE=OTHERS
BUILDING_NEAR_MONUMENT=NO
BUILDING_NEAR_GOVT_BLDG=NO
JURISDICTION_TYPE=VILLAGE PANCHAYAT

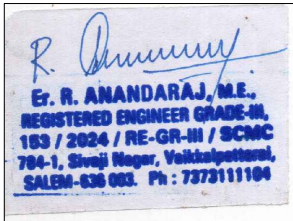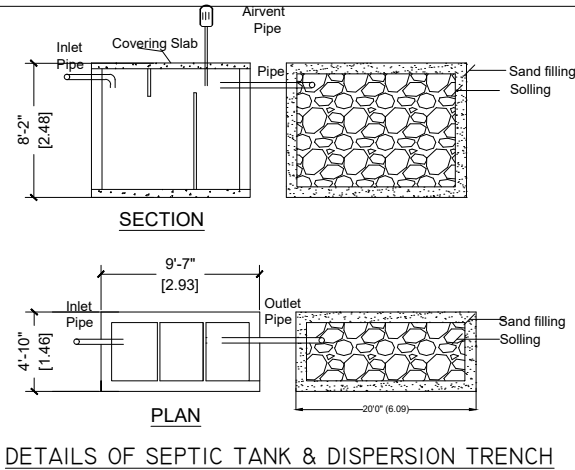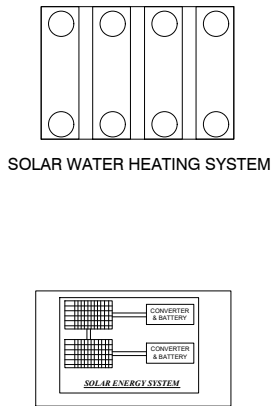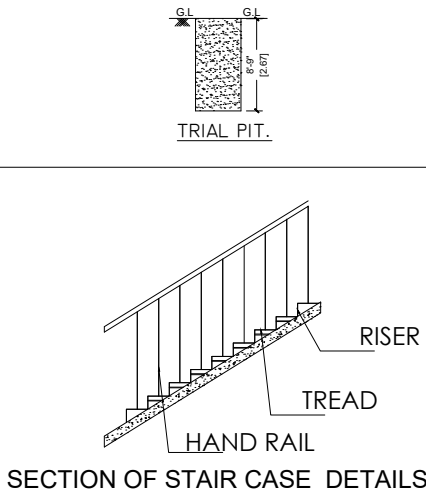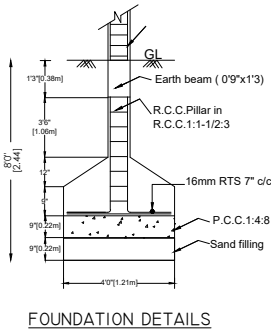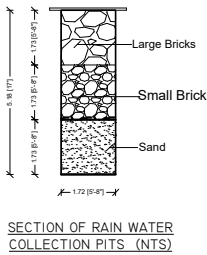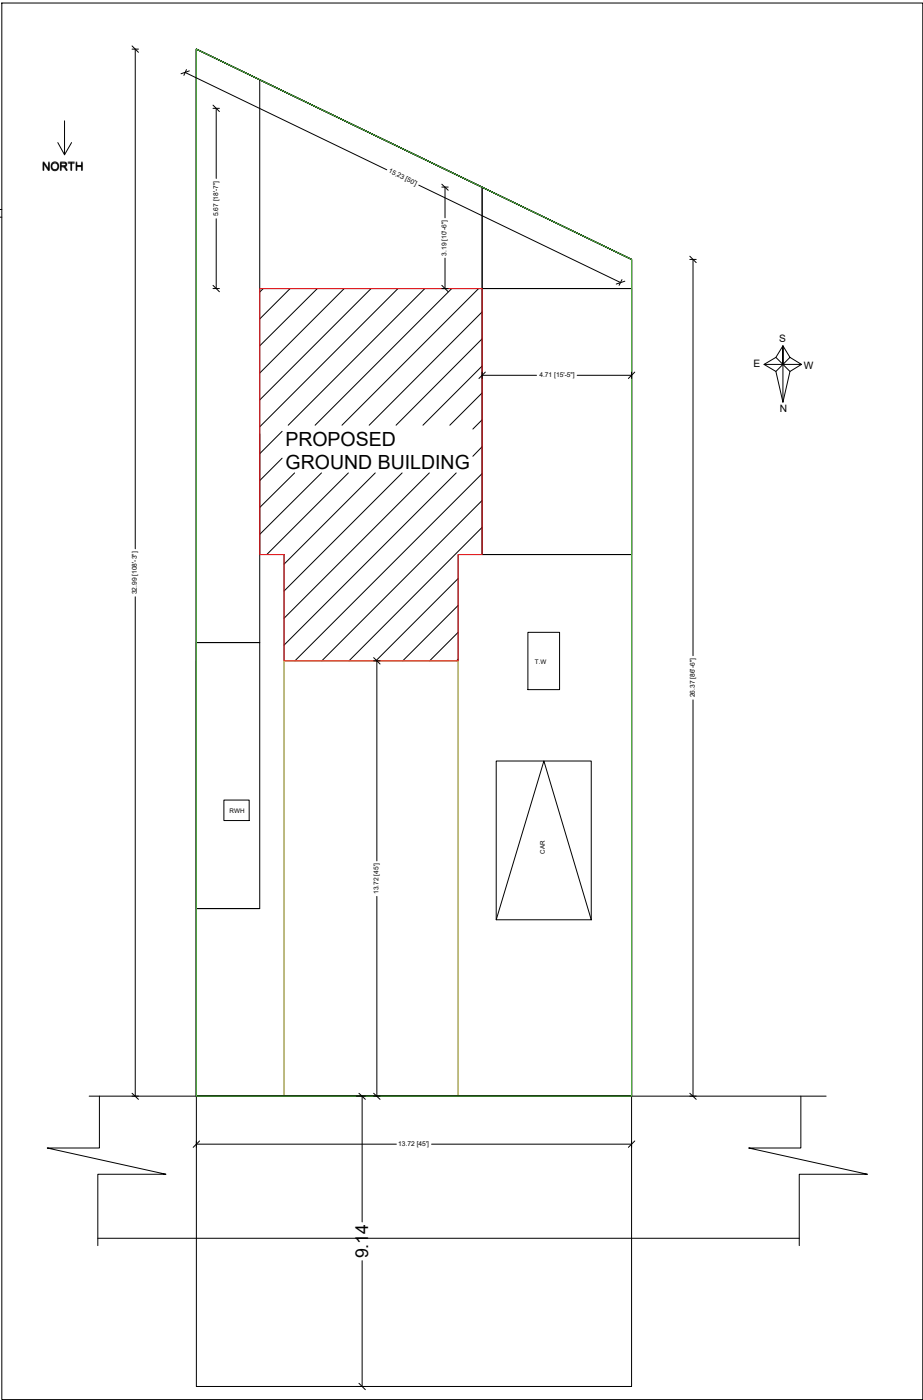

Applicant:(RAJAPRIYA W/O THIYAGARAJAN)

ENGINEER

REFERENCES		
MD	MAIN DOOR	1.06x2.13
D1	DOOR	1.06x2.13
D2	DOOR 1	0.90x2.13
W2	WINDOW	1.52x1.22
KW	KITCHEN WINDOW	1.22x1.52
V	VENTILATOR	0.90x0.60
AREA DETAIL		METER
AREA OF SITE		407.21
AREA OF GROUND FLOOR		77.14
TOTAL BUILT UP AREA		77.14
AREA OF VACCENT PLACE		330.07

