
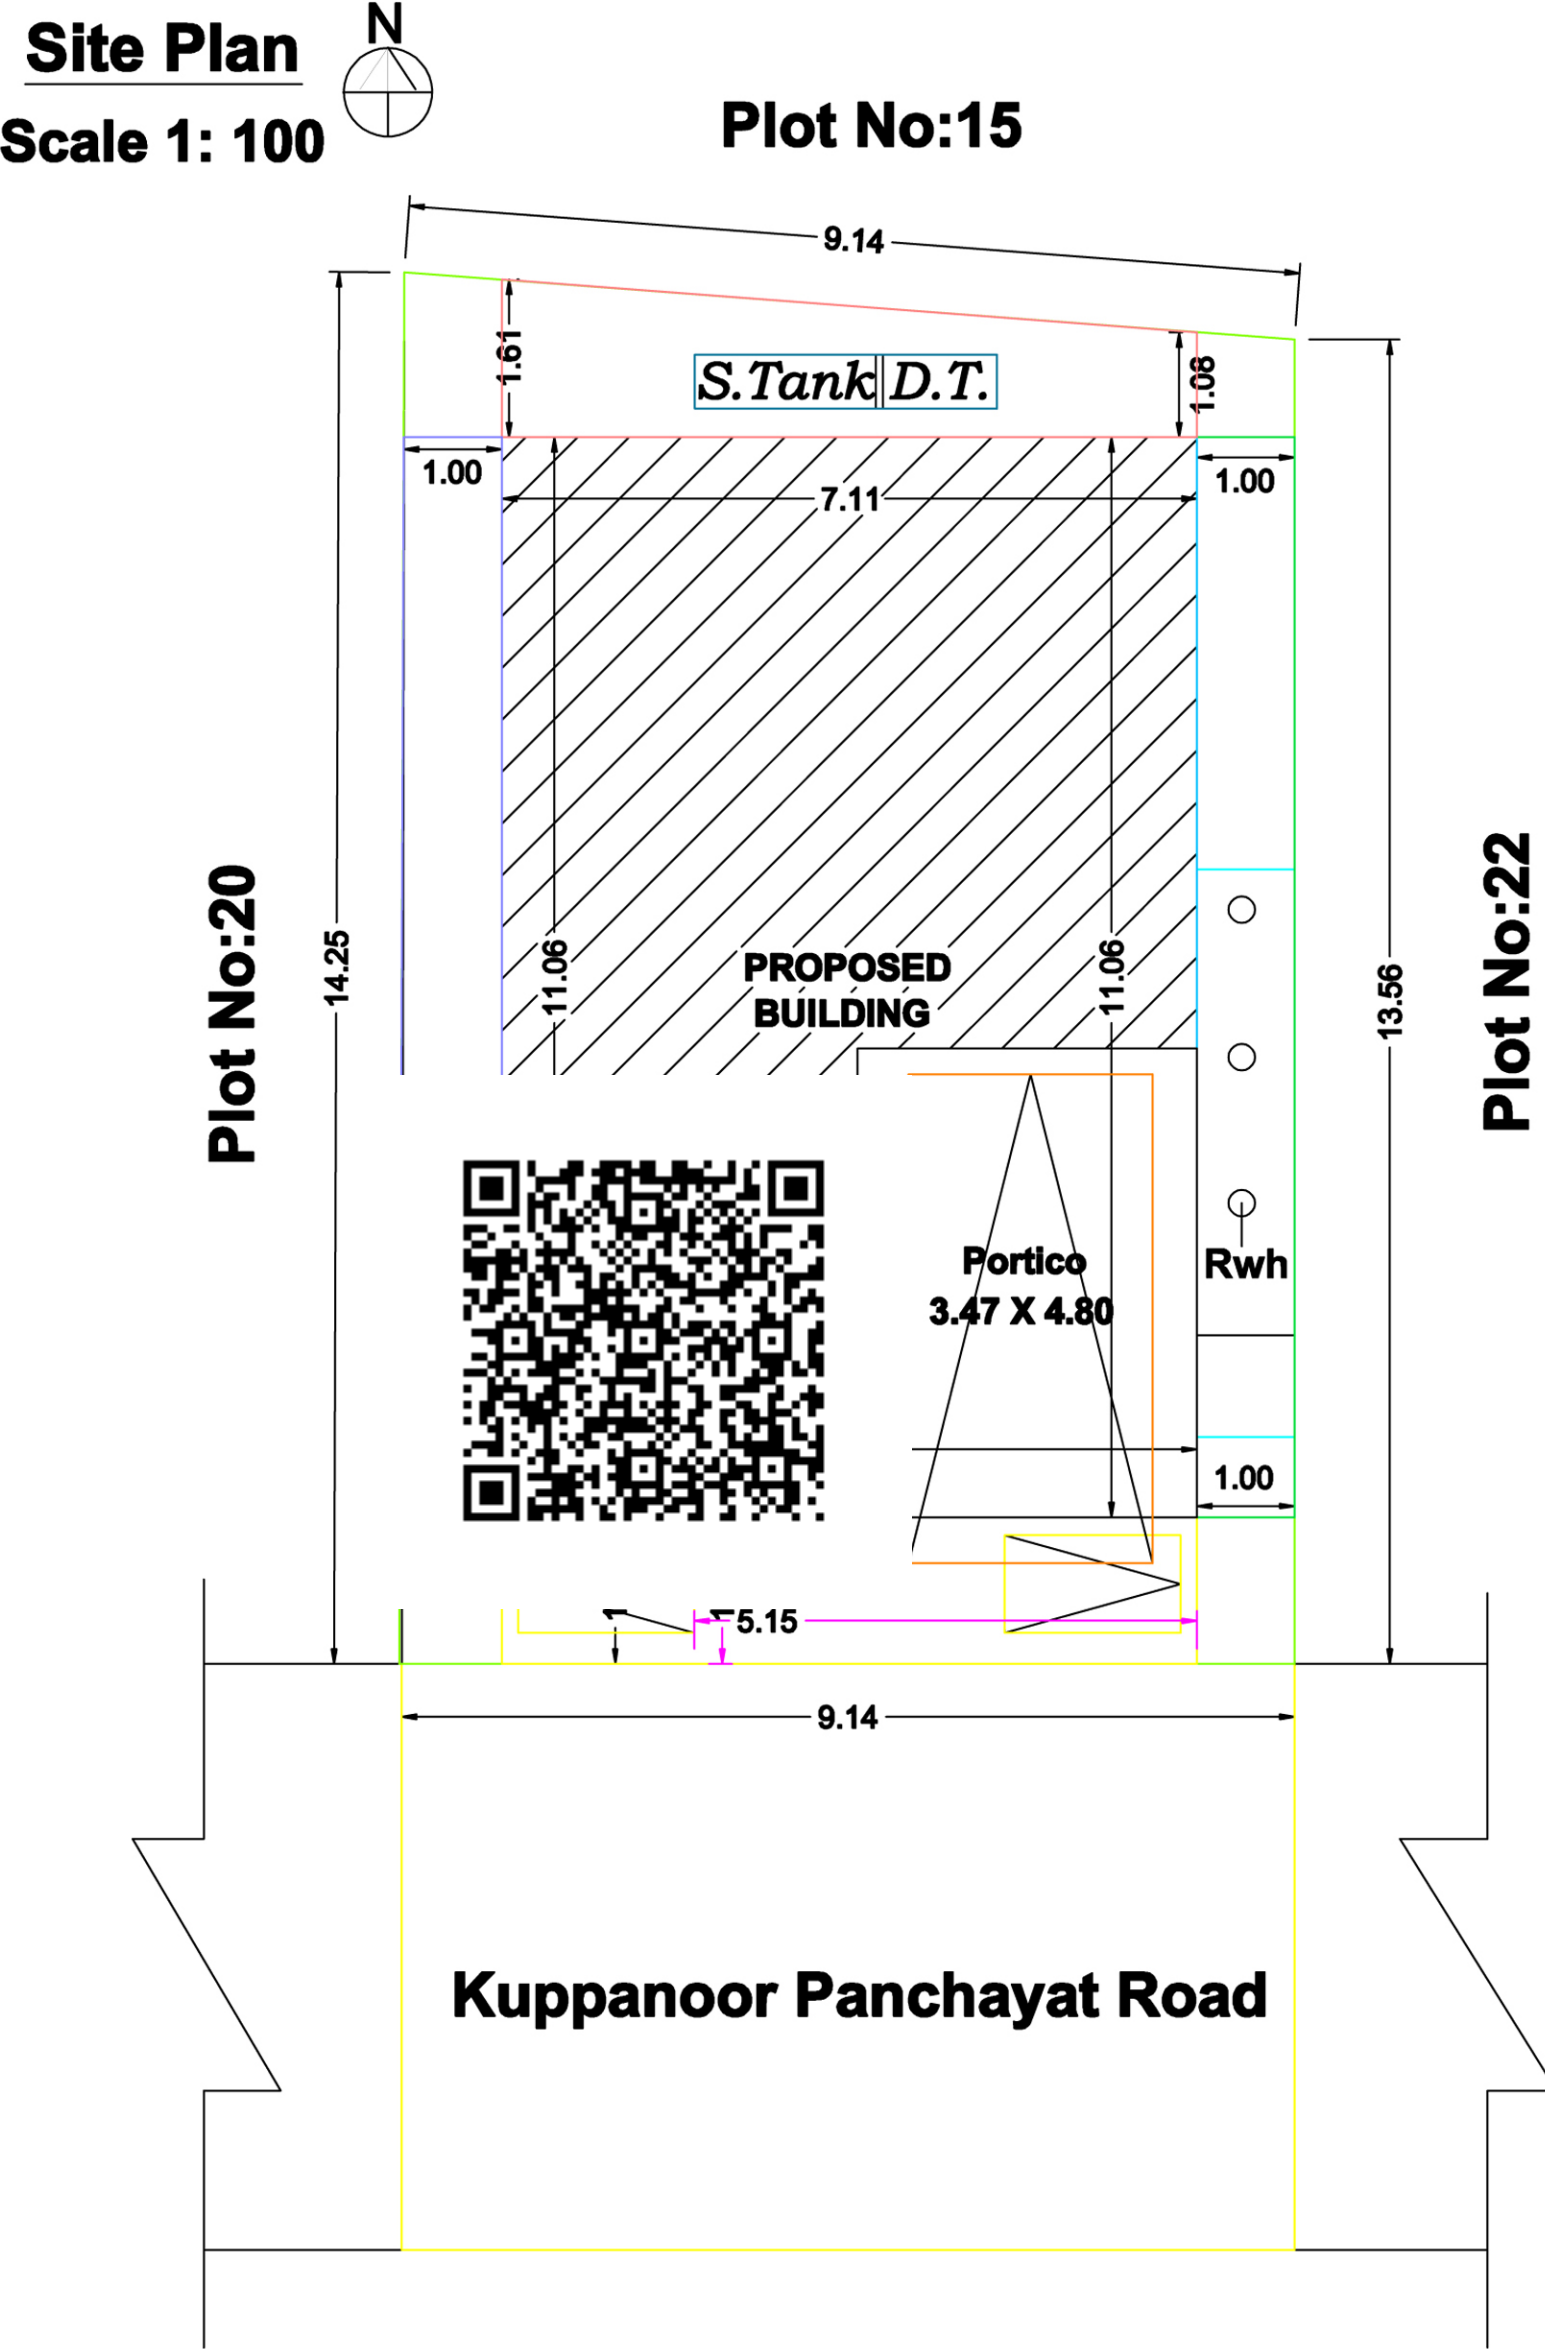



Plan Showing The Proposed Construction of R.C.C Terraced Roof Building For Residential Purpose in Ground & First Floor, Plot No:21, Patta No:752, S No:20/30B At Kuppanoor Village & Panchayat, Ayothiyapattinam Union, Salem Taluk & District.

Applicant : Mrs.S.Achsah W/o Mr.Ditto Moses

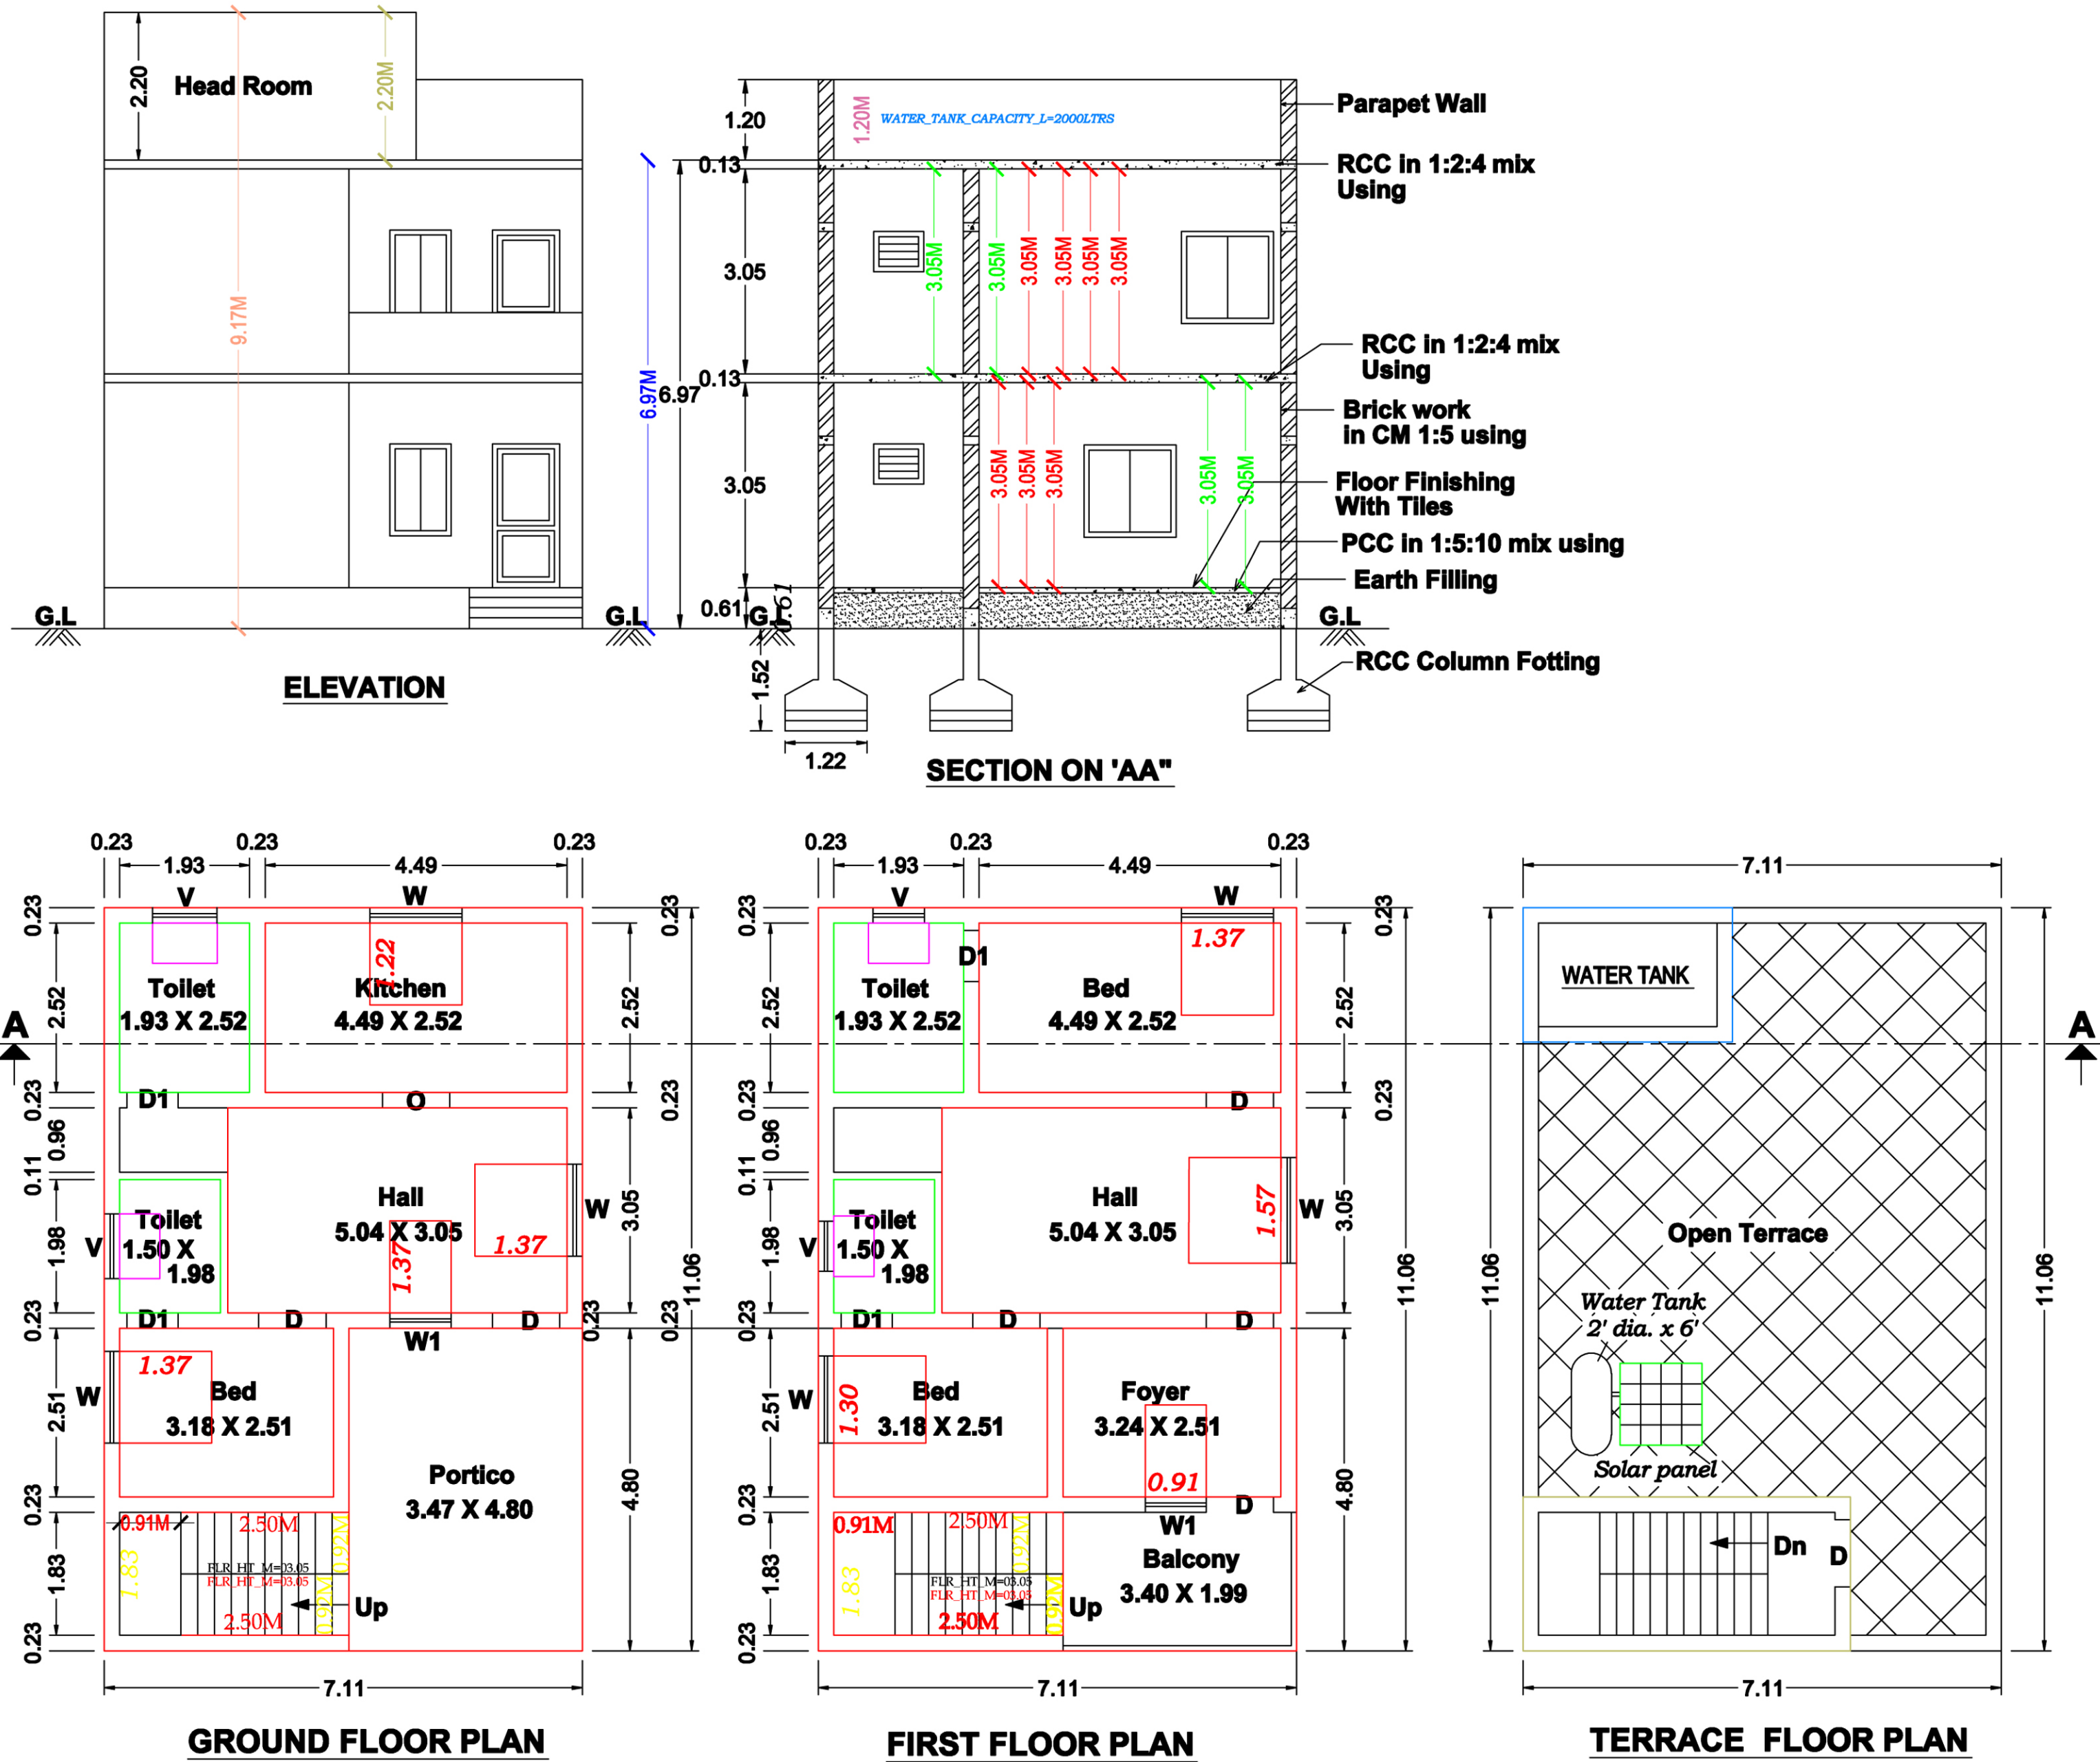


Joinary Details:			
Door	3'3" x 7'0"	1.00 x 2.13	
Door-1	2'6" x 7'0"	0.76 x 2.13	
Window	4'6" x 4'6"	1.37 x 1.37	
Window-1	3'0" x 4'6"	0.91 x 1.37	
Ventilatore	3'0" x 2'0"	0.91 x 0.61	
Scale			
All dimensions are in Meter			
Scale 1:100 Or 1"=8'0"			

Area Details:			
	Sft	Sqm	
Area of the site	1368.00	127.09	
Area of the G.F	846.91	78.68	
Area of the F.F	846.91	78.68	
Total Area	1693.82	157.36	
Staircase			
Head Room	120.00	11.15	
Area of the open	521.09	48.41	

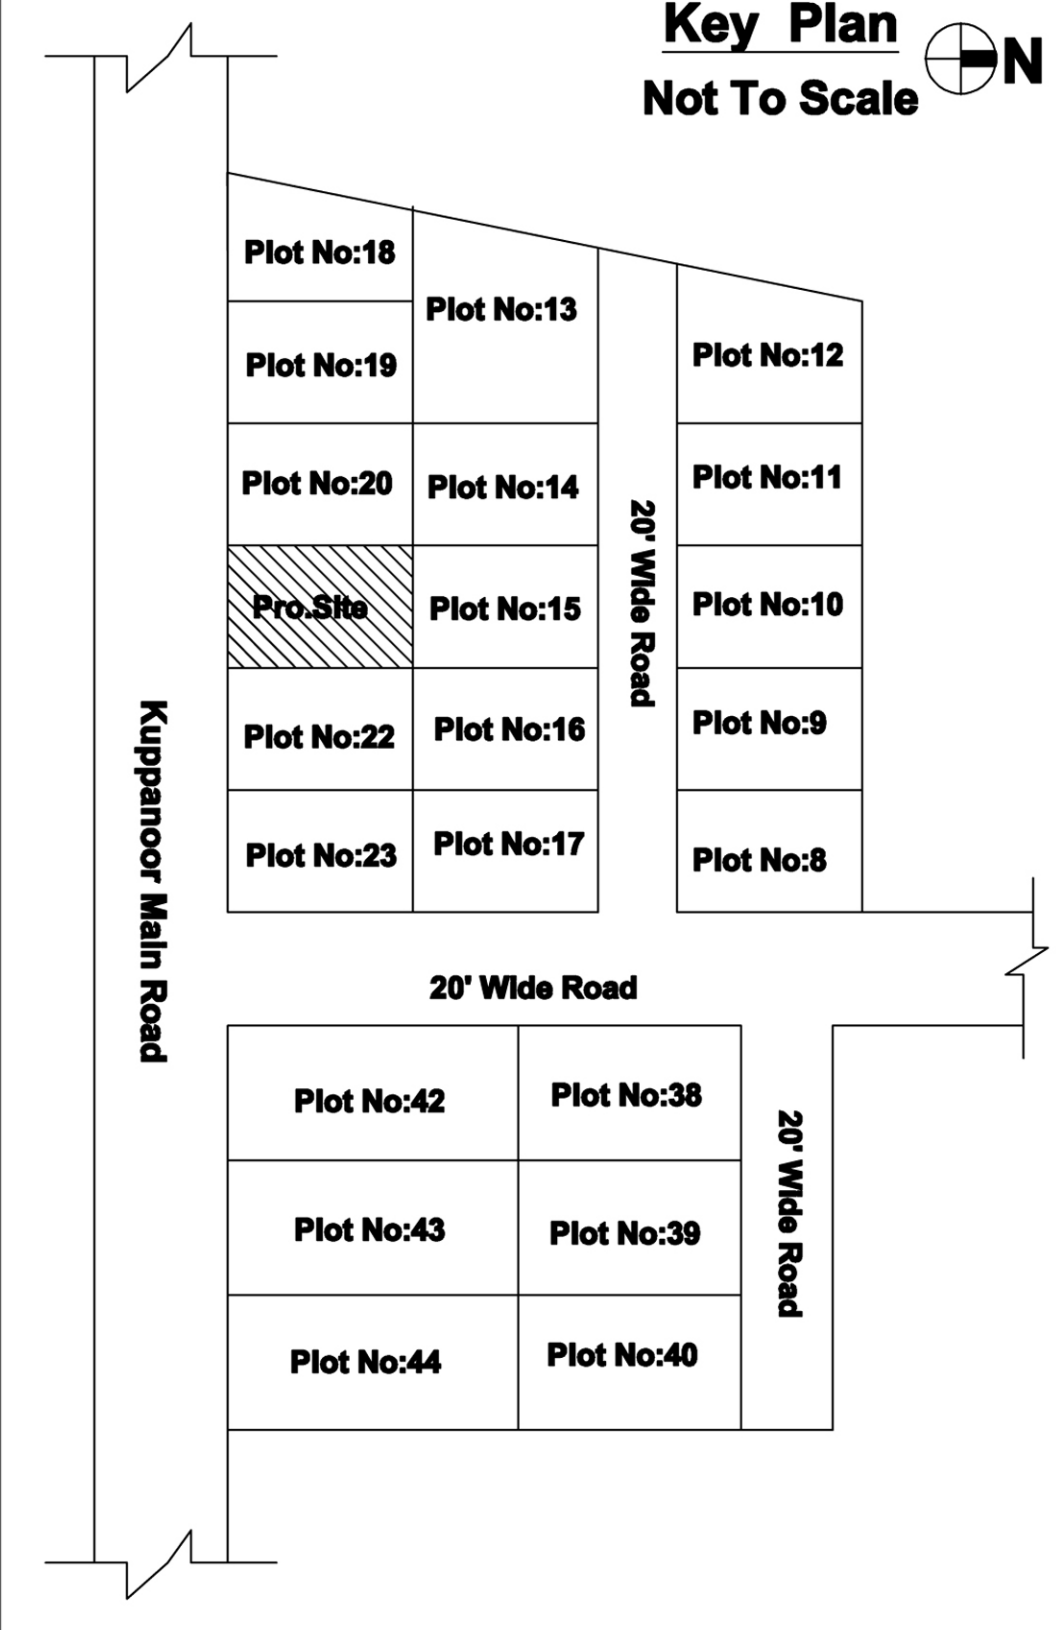

PLAN INFO
AS_AT_SITE=127.10
FMB_OR_PLR=127.90
AS_PER_DOCUMENT=127.09
PREMIUM_FSI_REQUIRED=NO
IS_APPROVED_LAYOUT=NO
PLOT_NO=21
DOOR_NO=NO
SURVEY_NO=20/30B
PATTA_NO=619
TALUK=SALEM
OSR_APPLICABLE=NO
IS_SWIMMING_POOL_EXISTS=NO
DISTRICT=SALEM
SINGLE_FAMILY_BLDG=YES
CRZ=NO
SECURITY_ZONE=NO
ACCESS_WIDTH_M=6.00
WHETHER_GOVT_OR_AIDED_SCHOOL=NO
PLOT_AREA_M2=127.09
AVG_PLOT_DEPTH=13.90
AVG_PLOT_WIDTH=9.14
AREA_TYPE=OTHERS
ROAD_WIDTH=6.00
ROAD_LENGTH=15.00
EXISTING_FLOOR_AREA_TO_BE_DEMOLISHED_M2=NO
SURRENDER_ROAD_WIDTH_AREA_M2=49.25
LAND_USE_ZONE=RESIDENCE
RWH_DECLARED=YES
BUILDING_NEAR_TO_RIVER=NO
BUILDING_NEAR_MONUMENT=NO
BUILDING_NEAR_GOVT_BLDG=NO
IF_HERITAGE_TOWN_LESS_THAN_1KM_RADIUS=NO
NOC_FOR_CONSTRUCTION_NEAR_MONUMENT=NO
JURISDICTION_TYPE=CORPORATION

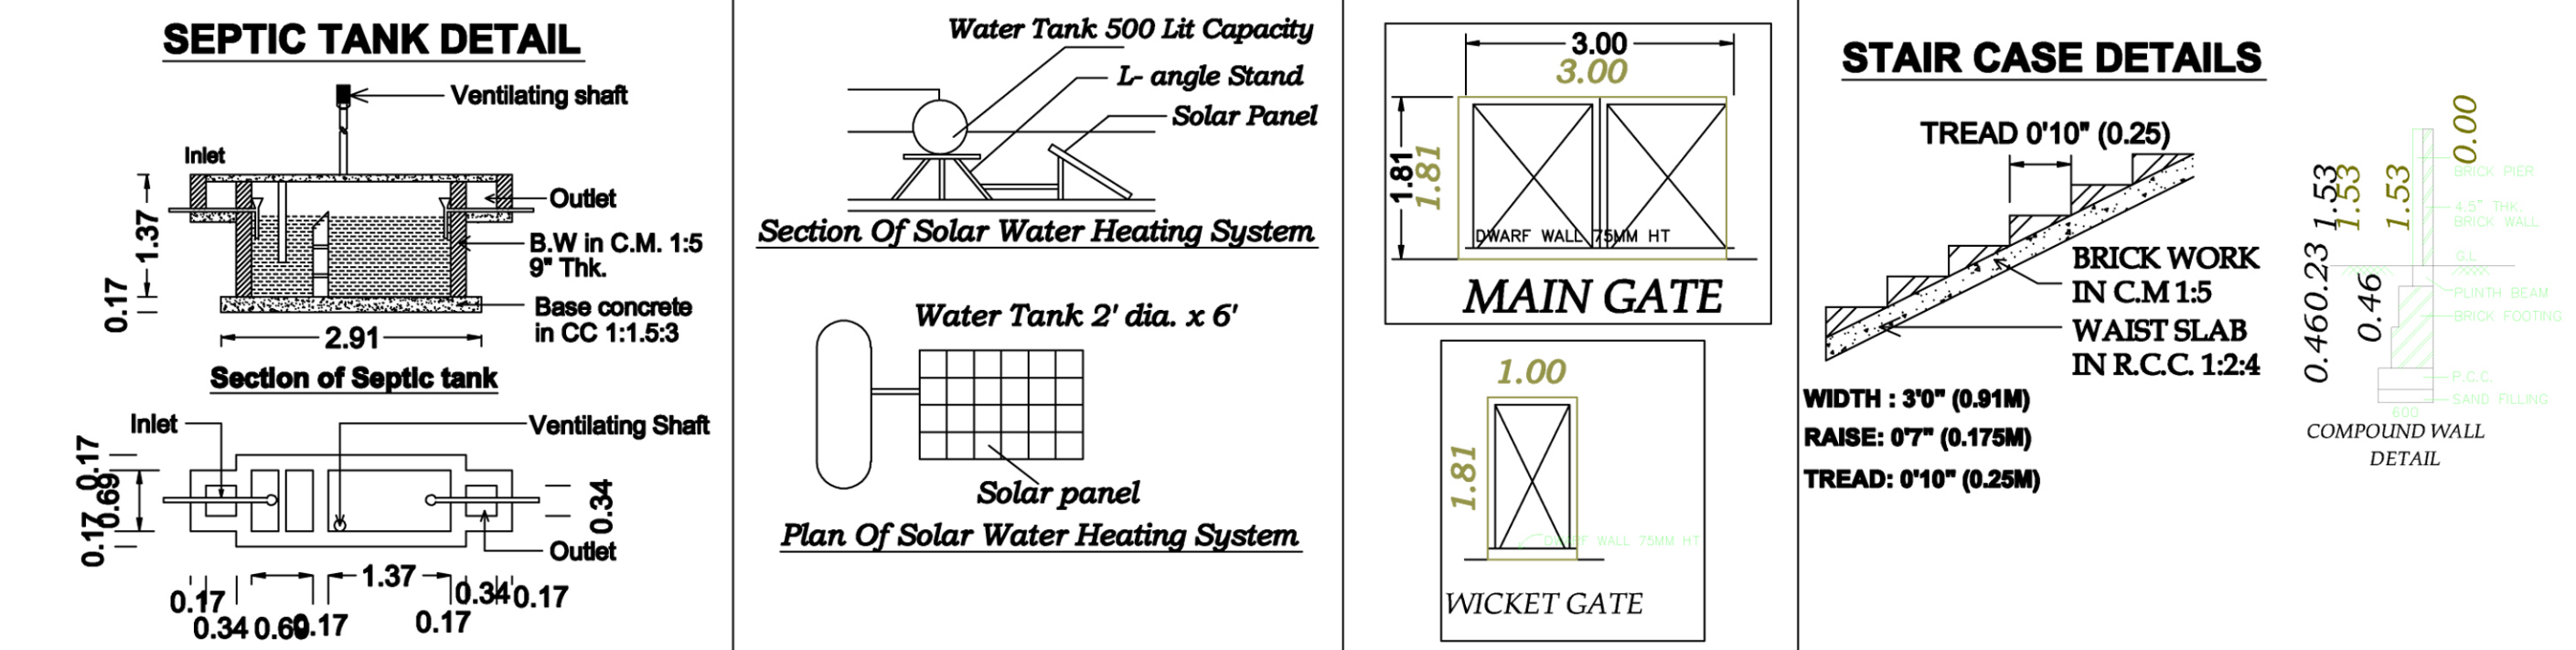

Applicant:

Achsah

Mrs.S.Achsah

Engineer:

S. Nagarajan

Er.S.NAGARAJAN M.E., (Stru), M.Sc(RV), M.B.A., FIV.,
CHARTERED ENGINEER, STRUCTURAL ENGINEER
REGISTERED VALUER OF INCOME TAX
REGISTERED ENGINEER GRADE-I (RE-I)
SLPA REG.NO:19/RE-I
45/1. GURUKKAL COLONY, CHINNATHIRUPATHI,
SALEM-636008
CELL:94433 57773, 7868057773,
OFFICE NO : 9715150077.