

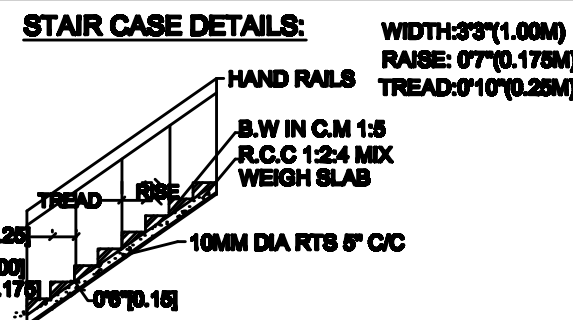
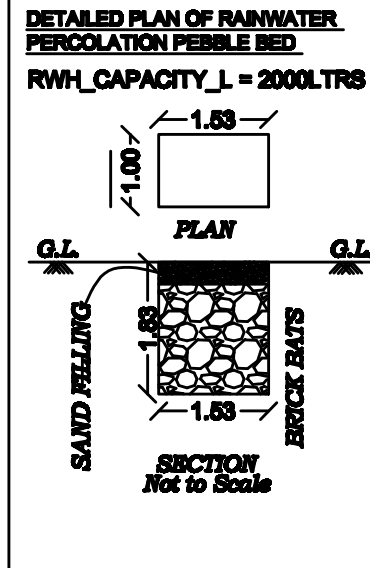
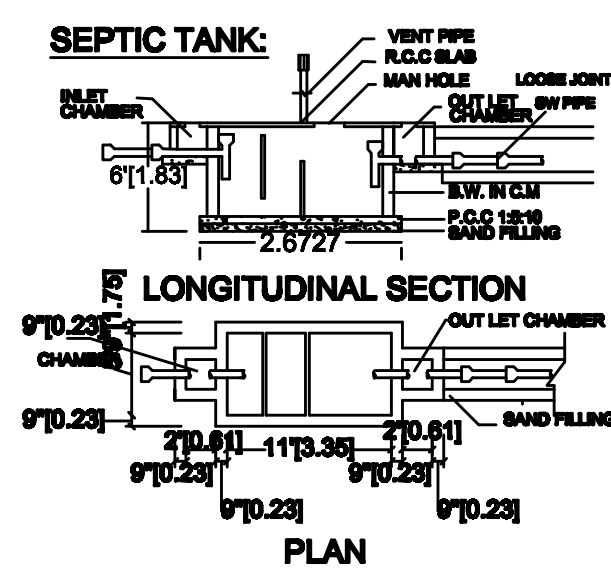
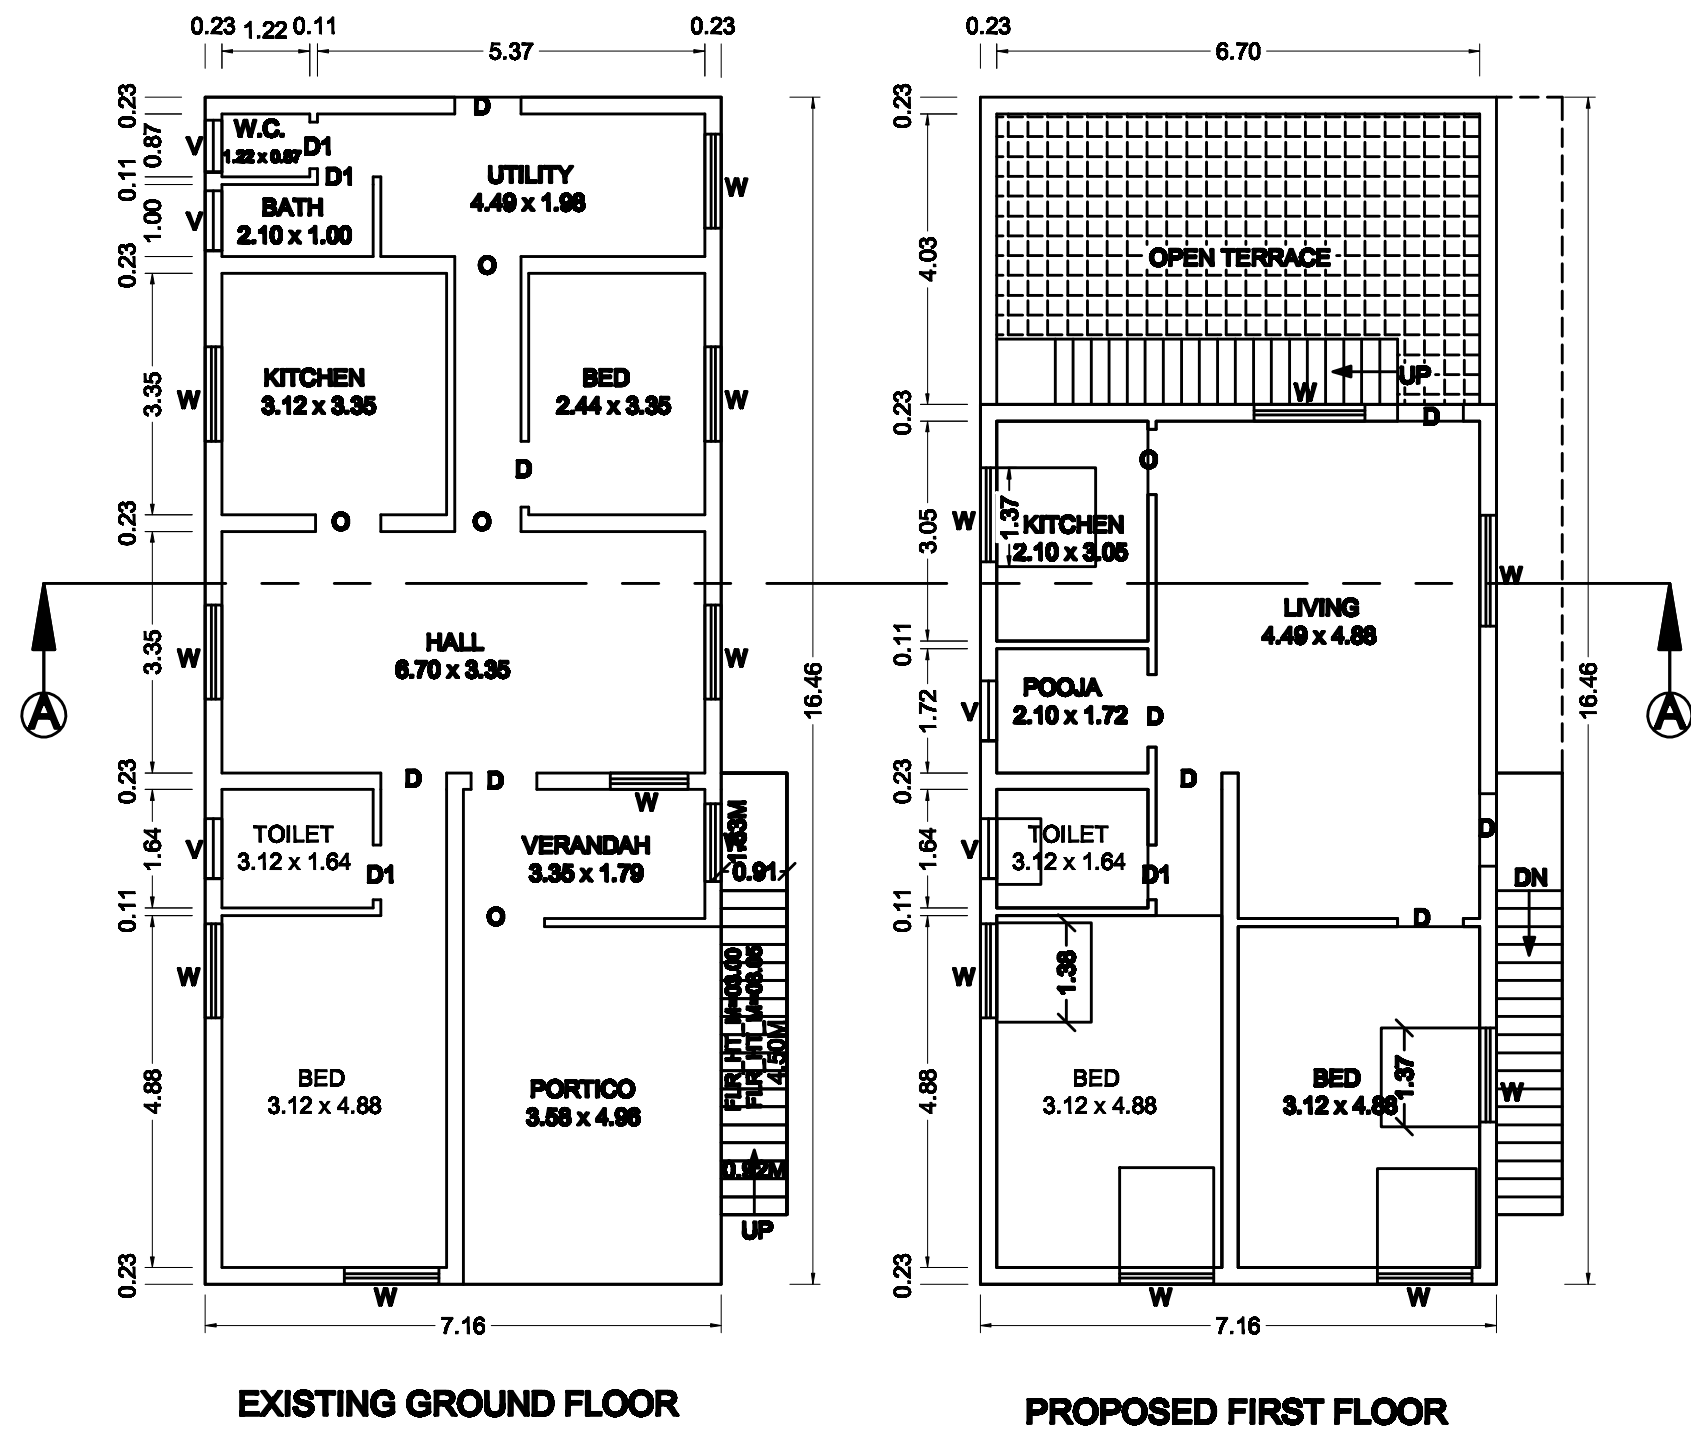


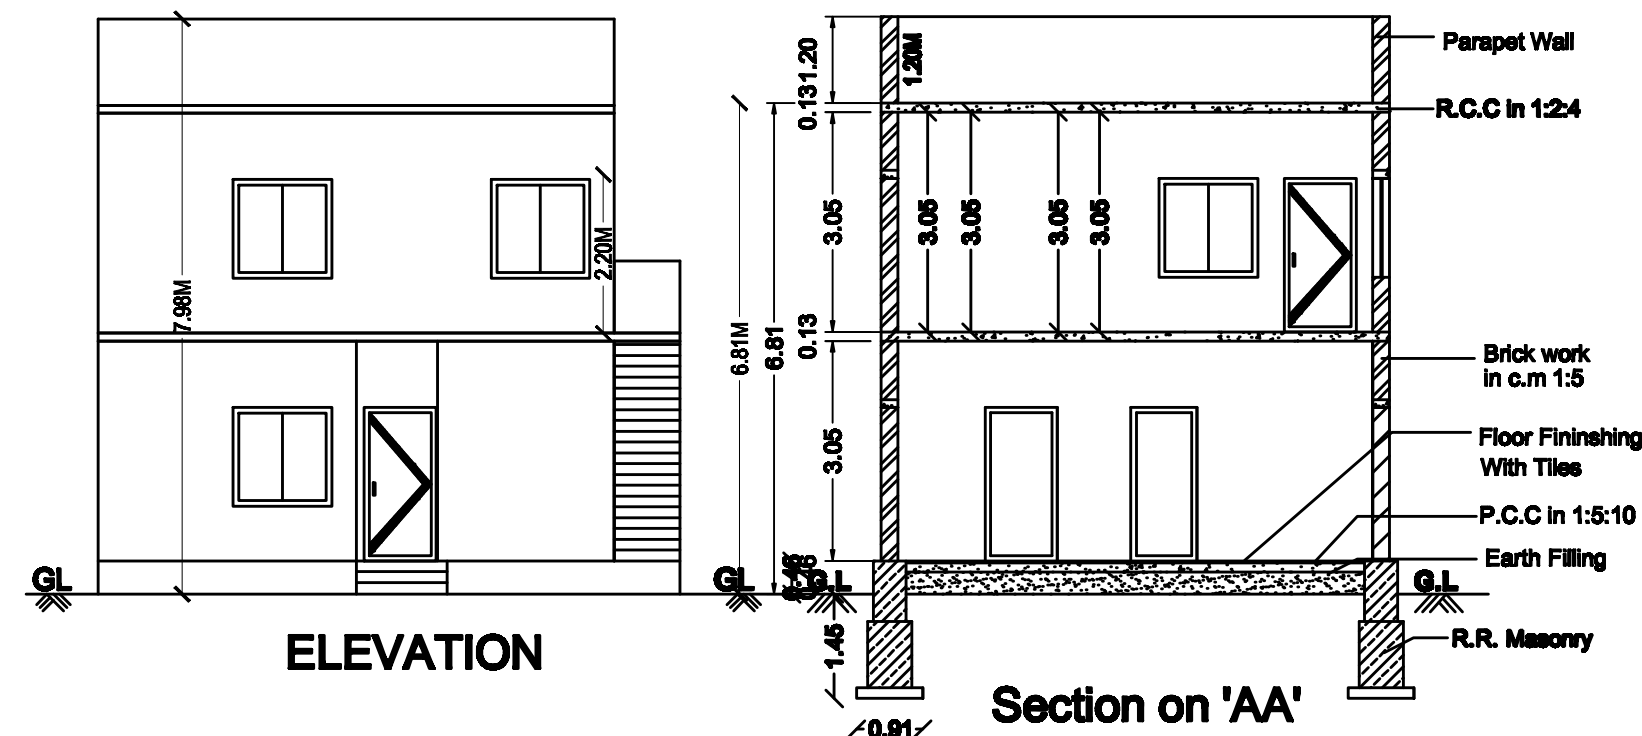

JOINERY DETAILS :-

S.NO	DESCRIPTION	SIZE IN M
1.	DOOR - D	1.00 X 2.13
2.	DOOR - D1	0.76 X 2.13
3.	WINDOW - W	1.37 X 1.37
4.	VENTILATOR - V	0.91 X 0.61
5.	OPEN - O	1.00 X 2.13




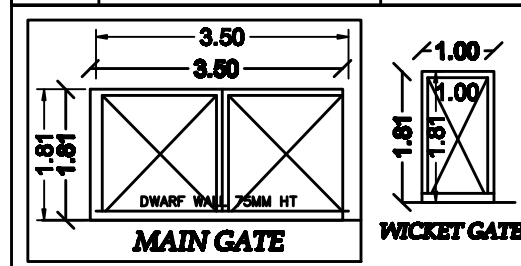


AREA DETAILS :-

1.	AREA OF THE SITE		
	AS PER DOCUMENT (1500.00+1500.00)	3000.00 S.FT	278.70 S.M
2.	EXISTING GROUND FLOOR AREA	1269.00 S.FT	117.89 S.M
3.	PROPOSED FIRST FLOOR AREA	940.23 S.FT	87.35 S.M
4.	TOTAL AREA	2209.23 S.FT	205.24 S.M
5.	AREA OF OPEN SPACE	1731.00 S.FT	160.81 S.M

PLAN SHOWING THE EXISTING (G.F) AND ADDITIONAL (F.F) PROPOSED CONSTRUCTION OF R.C.C. TERRACED ROOF FOR RESIDENTIAL BUILDING IN OLD D.NO:1-1/104-B, NEW D.NO:13/119, PLOT NO:128 & 146, PATTA NO:267, S.F.NO - 124/1A, 124/1B & 124/1C AT GANAPATHI NAGAR, MARAMANGALATHUPATTY VILLAGE & PANCHAYAT, VEERAPANDY UNION IN SALEM TALUK & DISTRICT.
(APPROVAL LAYOUT .NO:90/1987, EXISTING GROUND FLOOR APPROVAL NO:69/09-10 DATE:19.4.2010).

APPLICANT : Mr.S.A.ANNADURAI S/o.Mr.S.A.ANANTHAKRISHNAN

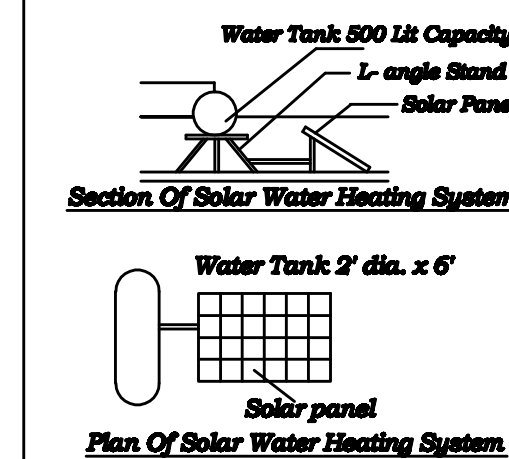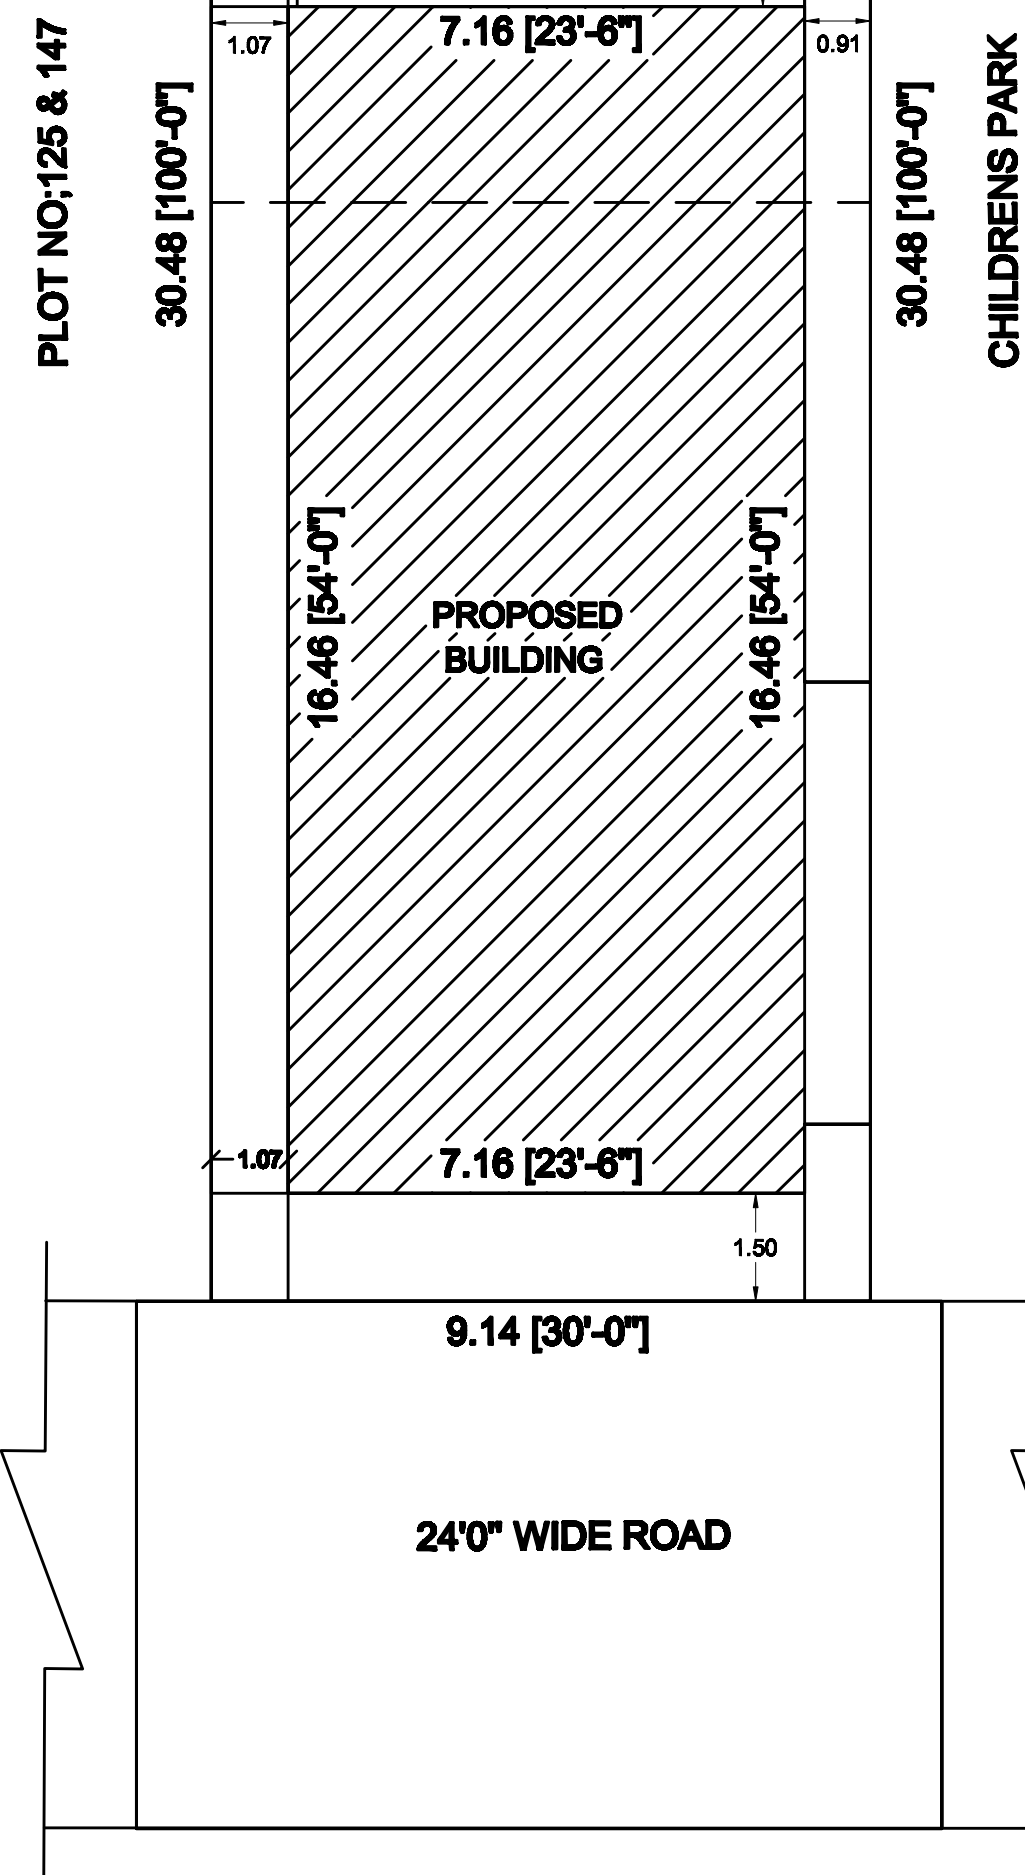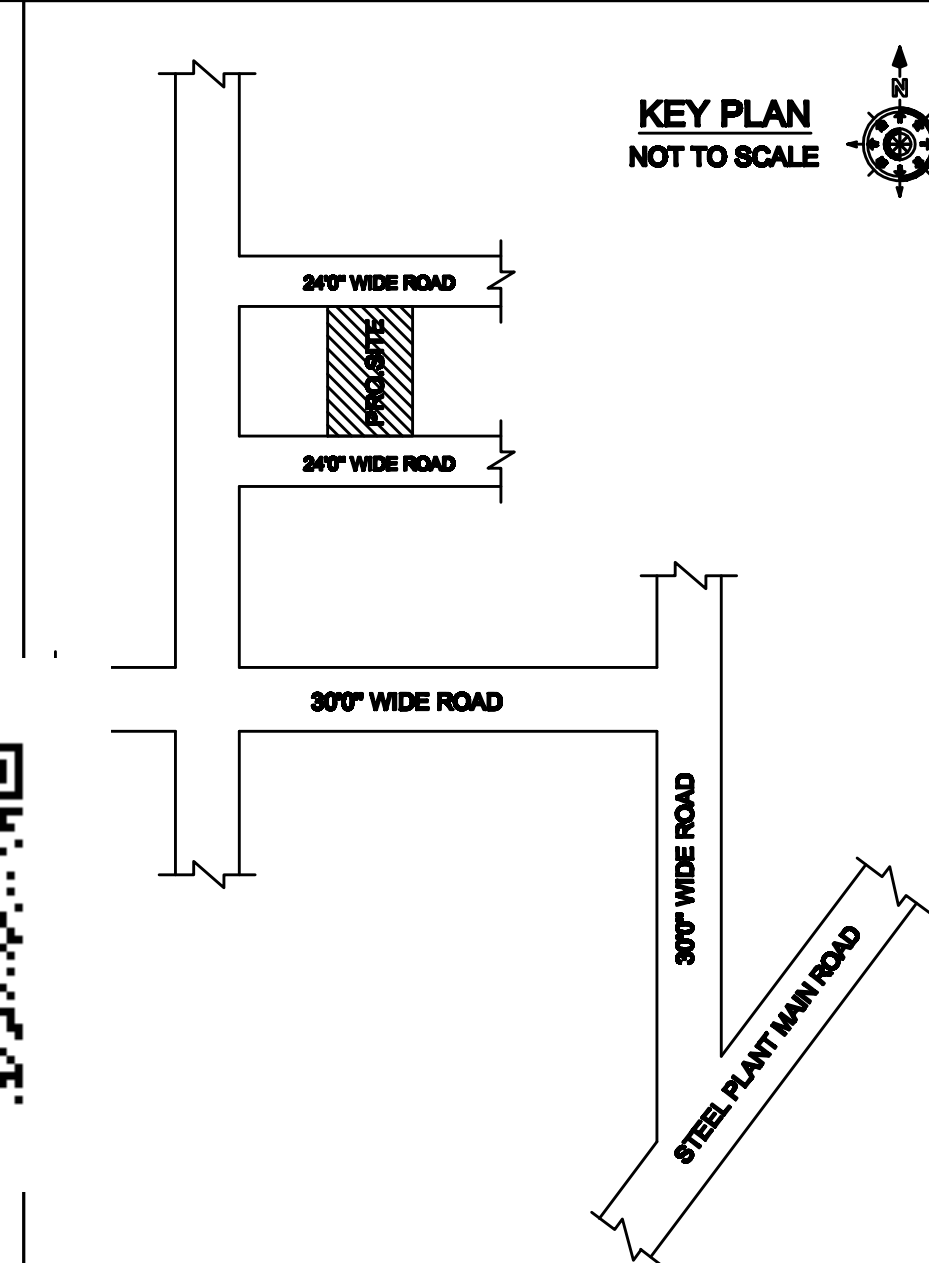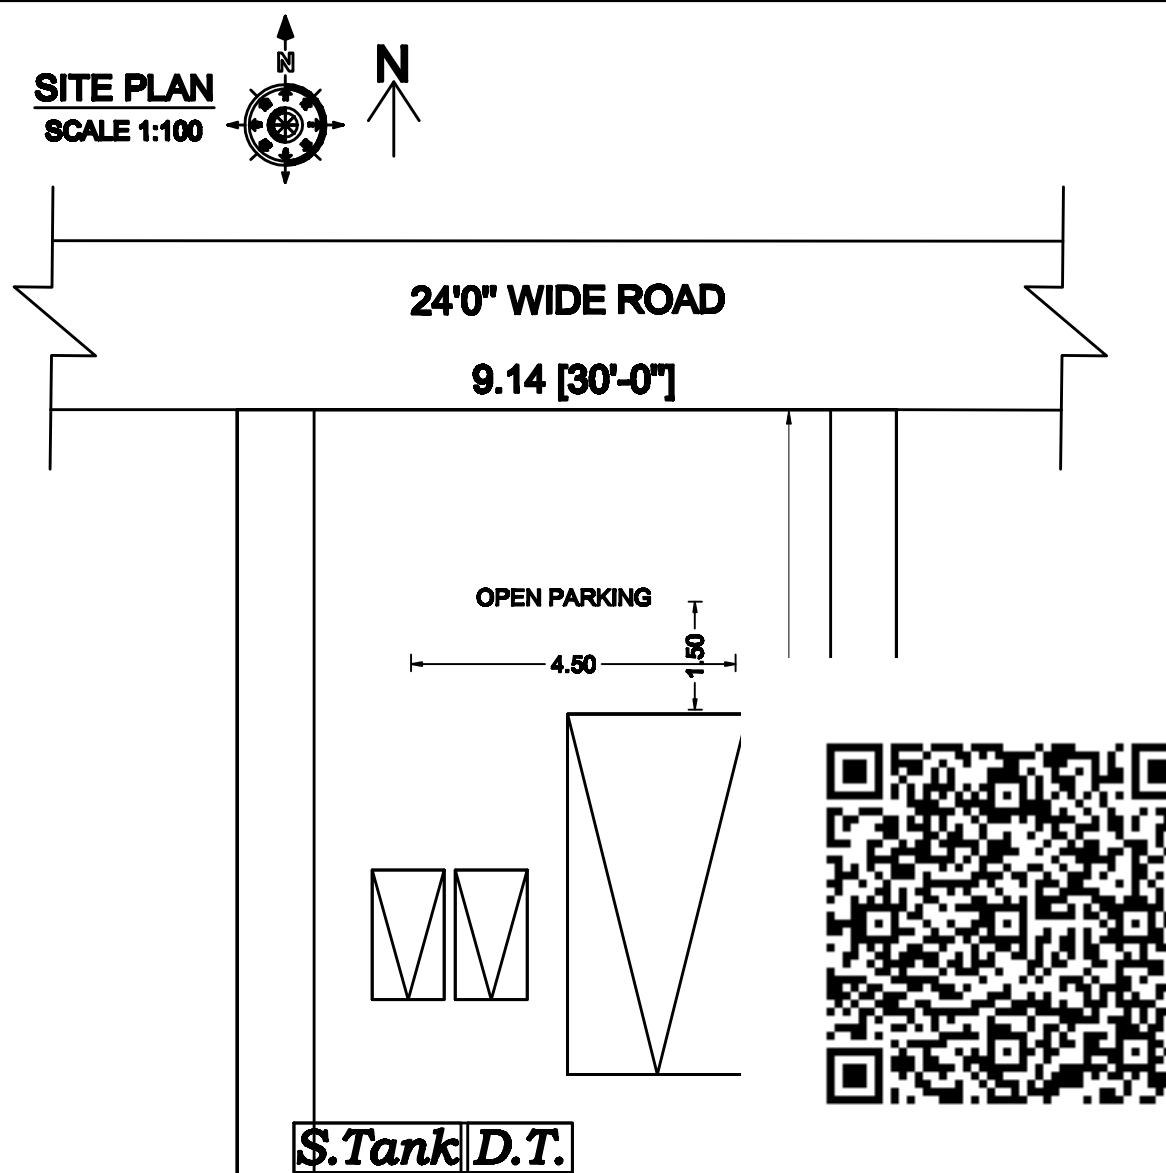

APPLICANT:

Mr.S.A.ANNADURAI

ENGINEER:

Er.A.ARUN KUMAR,BE.,A.M.I.E.,
Chartered Civil Engineer
Licenced Building Surveyor
5A, Medathu Kadu,
Kannankurichi SALEM-636 008.