
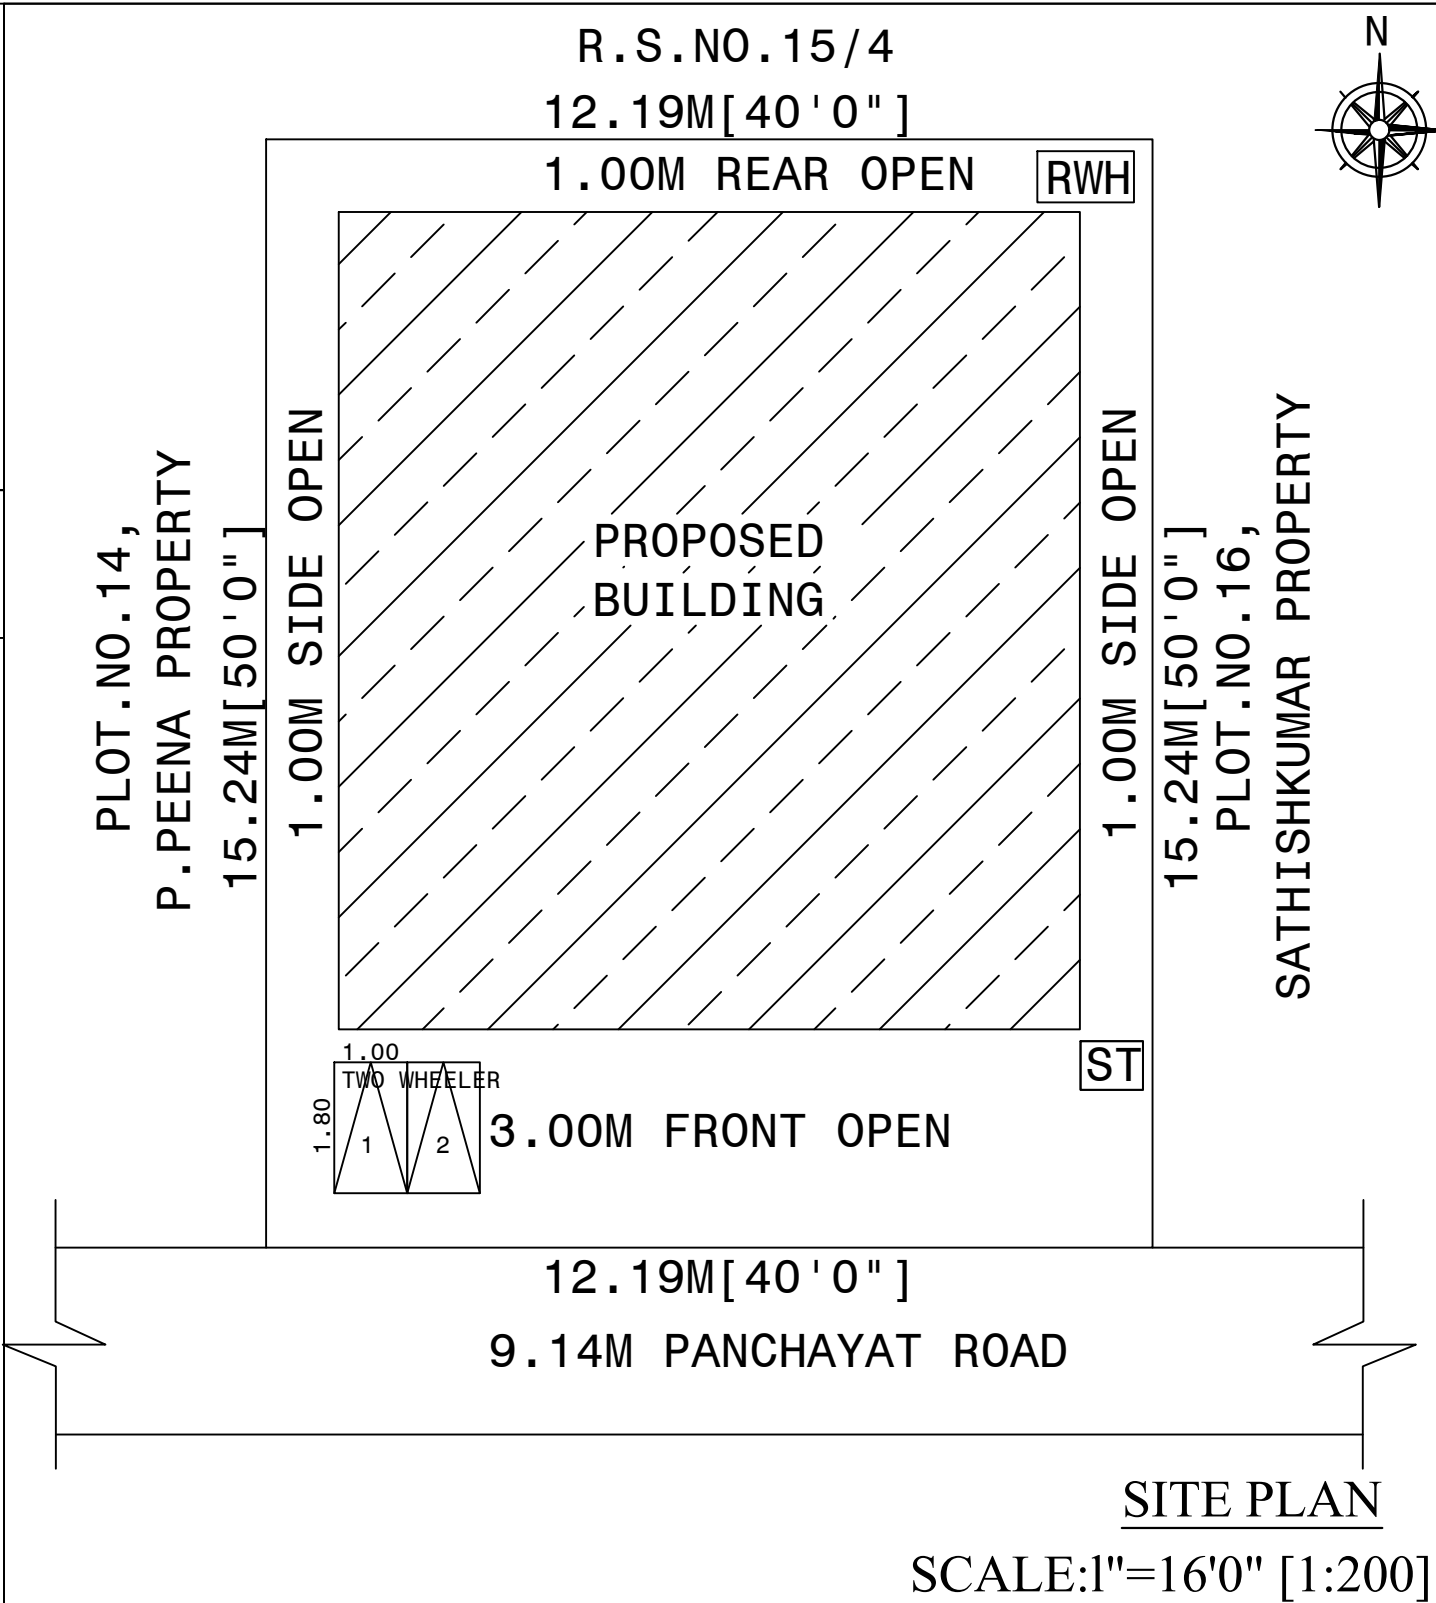
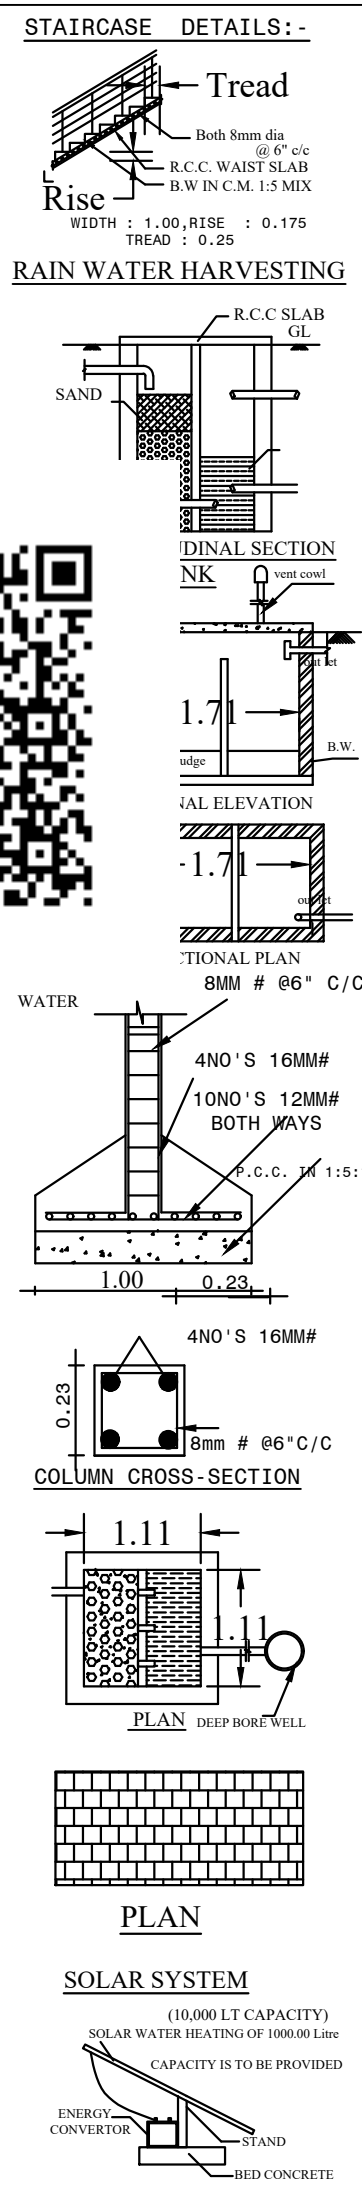
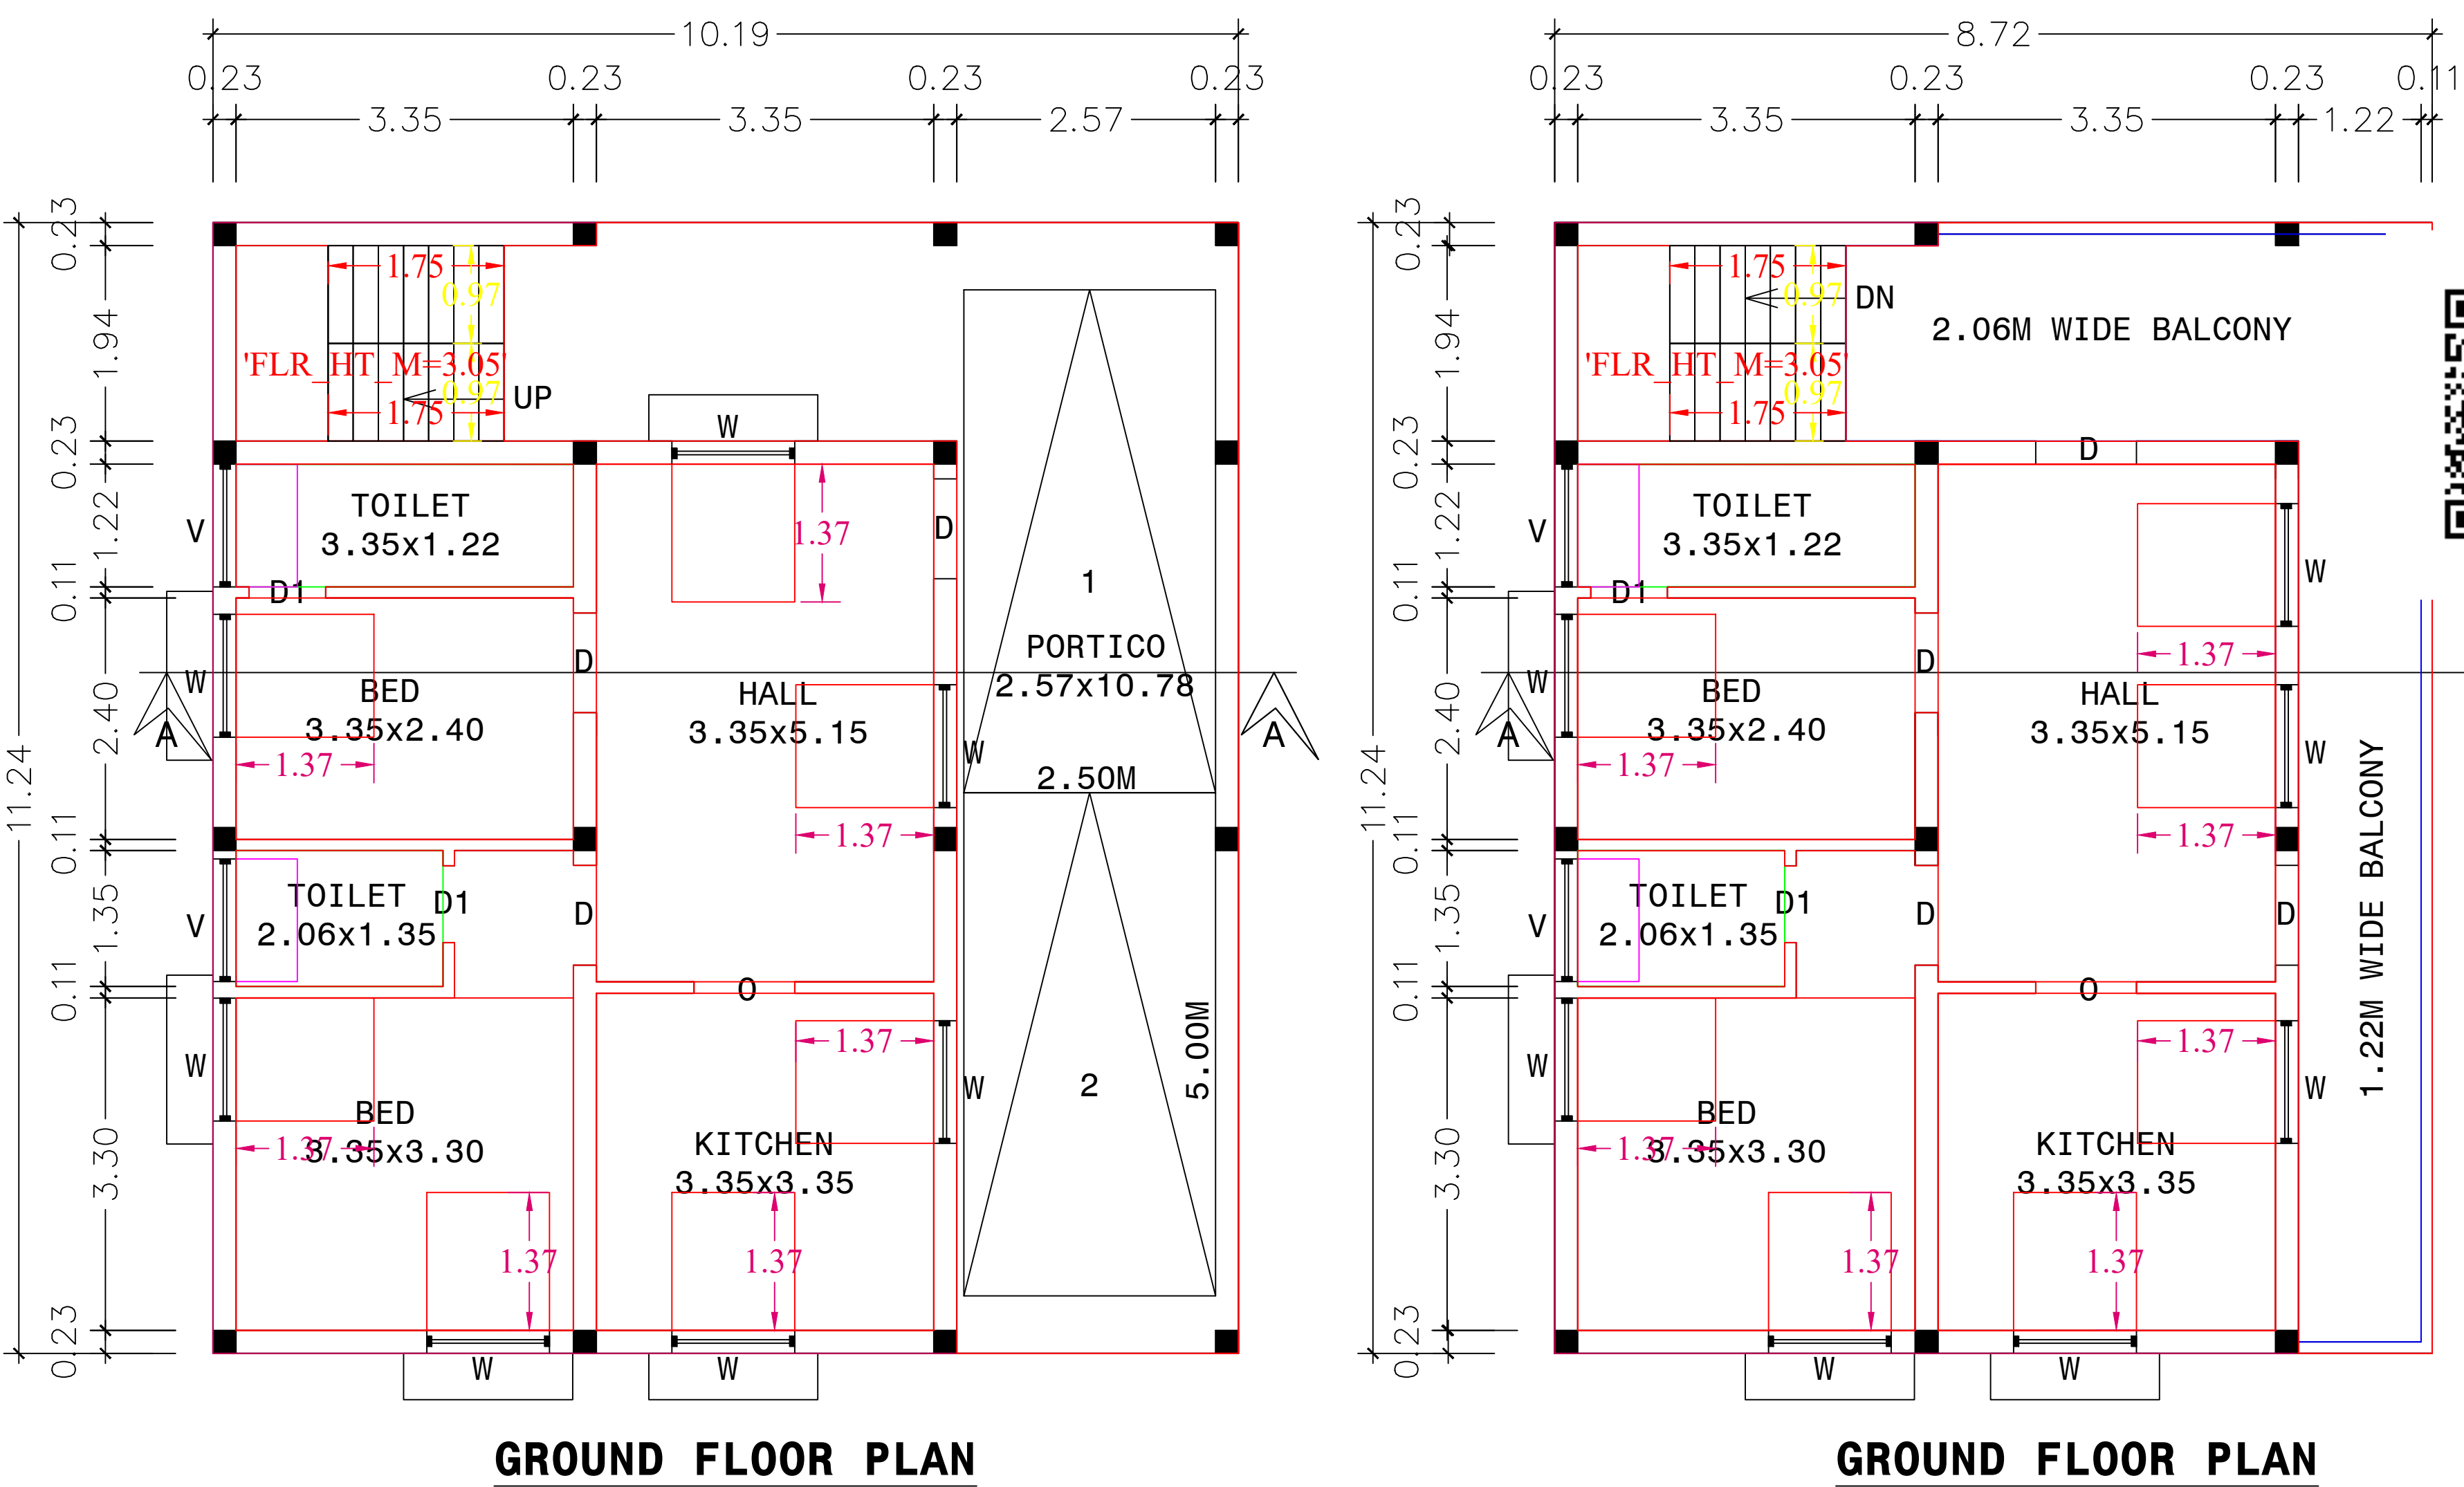


PLAN SHOWING THE PROPOSED CONSTRUCTION OF R.C.C TERRACED ROOF RESIDENTIAL BUILDING IN S.NO.15/7A1B,P.NO.15,S.K.CITI,NILAVARAPATTI VILLAGE,THASANAICKANPATTI PANCHAYAT,PANAMARATHUPATTI UNION, SALEM TALUK,SALEM DISTRICT.

APPLICANT: Mrs.P.HEMA.,W/O.Mr.N.PRAKASH.,

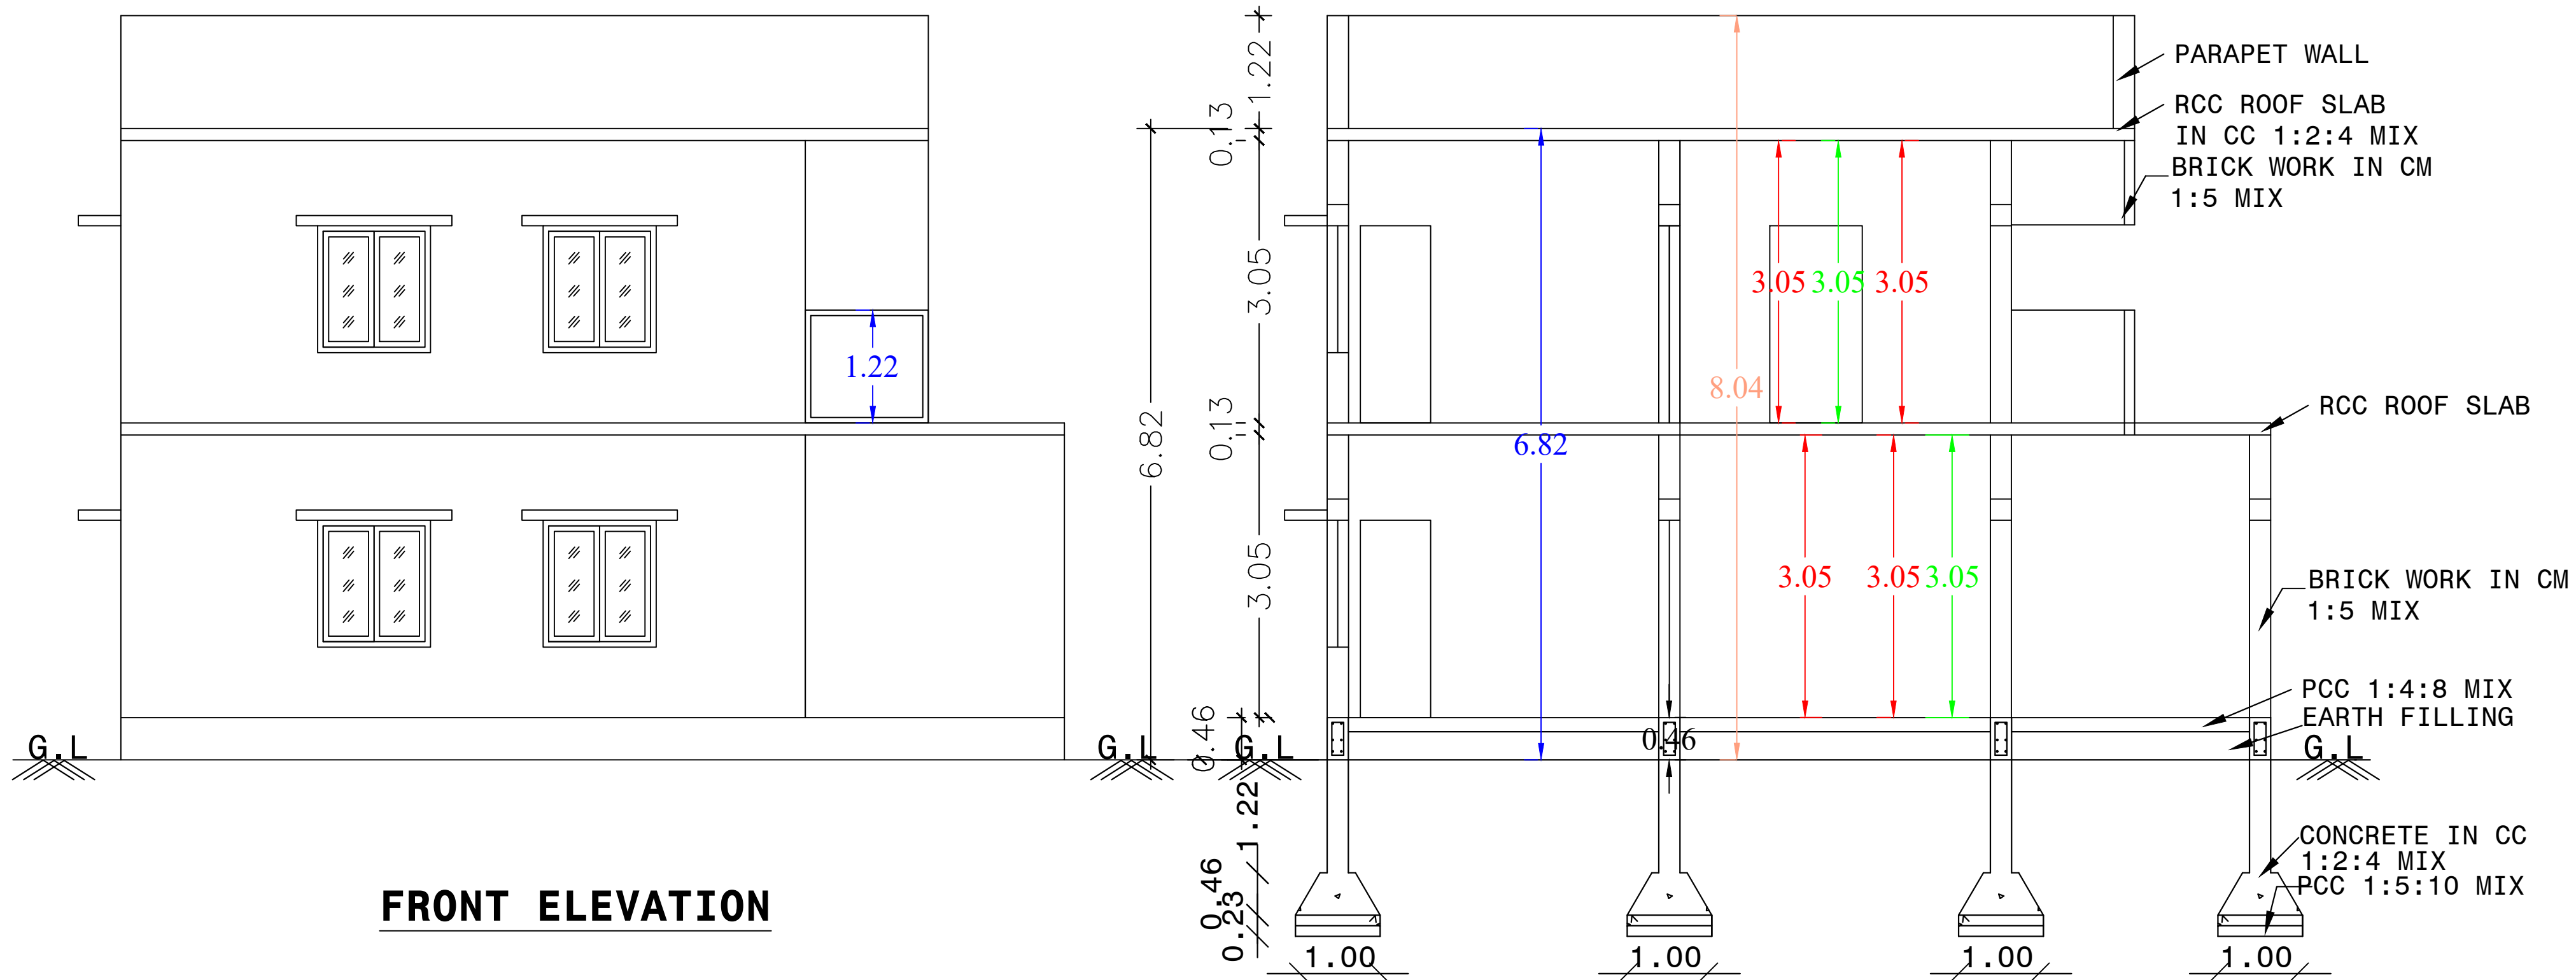

REFERENCE	MT	FT
D DOOR	1.00 X 2.13	3'3" X 7'0"
D1 DOOR	0.76 X 2.13	2'6" X 7'0"
W WINDOW	1.22 X 1.37	4'0" X 4'6"
O OPEN	0.91 X 2.13	3'0" X 7'0"
V VENTILATOR	1.22 X 0.61	4'0" X 2'0"

AREA DETAILS	SQFT	SQMT
AREA OF THE SITE(DOC)	2000.00	185.80
AREA OF THE PRO.G.F Building	1233.12	114.56
AREA OF THE PRO.F.F Building	1055.19	98.03
Total Area	2288.31	212.59
AREA OF OPEN SPACE	766.88	71.24

ALL DIMENSIONS ARE IN 'M' BOUNDRY SHOWN IN ☐ EXISTING SHOWN IN ☐ PROPOSED SHOWN IN ☐

SCALE 1" = 8'0"[1:100]

APPLICANT

ENGINEER

P. Hema

V. Bhuvaneshwari

Ex.V.BHUVANESHWARI ME (SNCI)
KARAYAN CONSTRUCTIONS
LICENSED BUILDING SURVEYOR
DTCP/SALEM/RE-III/06/2022
No.1719-B, CONVENT ROAD,
ALAGAPURAM PODHUR, SALEM-636 016
Ct: 96555 52121, 96555 0

PLAN INFO
SURVEY_NO=15/7A1B
AS_AT_SITE=185.81
FMB_OR_PLR=185.91
AS_PER_DOCUMENT=185.80
PLOT_NO=15
PATTA_NO=2543
TALUK=SALEM
DISTRICT=SALEM
OSR_APPLICABLE=NO
PREMIUM_FSI_REQUIRED=NO
IS_APPROVED_LAYOUT=NO
IS_SWIMMING_POOL_EXISTS=NO
SINGLE_FAMILY_BLDG=NO
CRZ=NO
SECURITY_ZONE=NO
ACCESS_WIDTH_M=2.00
WHETHER_GOVT_OR_AIDED_SCHOOL=NO
PLOT_AREA_M2=185.80
AVG_PLOT_DEPTH=15.24
AVG_PLOT_WIDTH=12.19
AREA_TYPE=OTHERS
ROAD_WIDTH=9.14
ROAD_LENGTH=5.00
LAND_USE_ZONE=RESIDENTIAL
RWH_DECLARED=YES
BUILDING_NEAR_TO_RIVER=NO
BUILDING_NEAR_MONUMENT=NO
BUILDING_NEAR_GOVT_BLDG=NO
NOC_FOR_CONSTRUCTION_NEAR_MONUMENT=NO
JURISDICTION_TYPE=PANCHAYAT
IF_HERITAGE_TOWN_LESSTHAN_1KM_RADIUS=NO

