
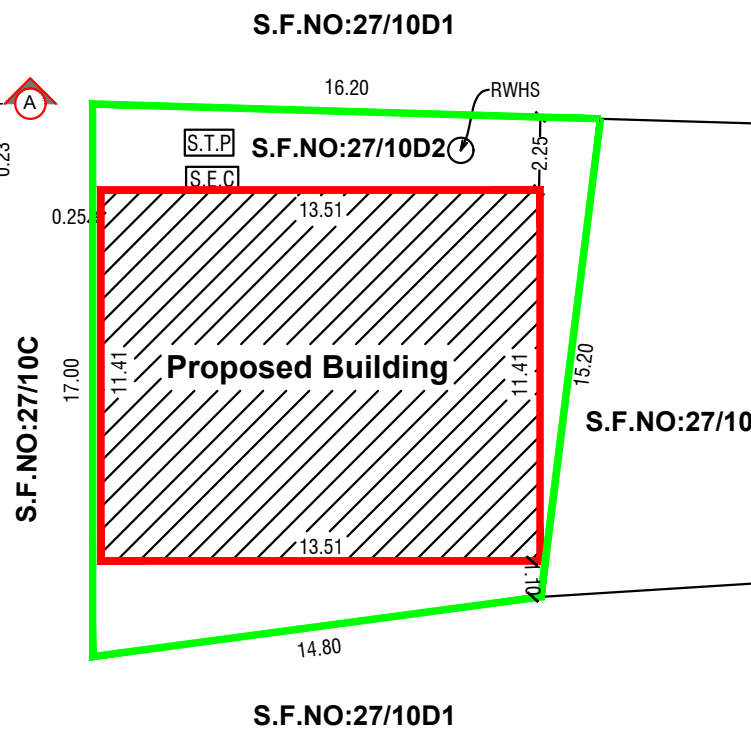
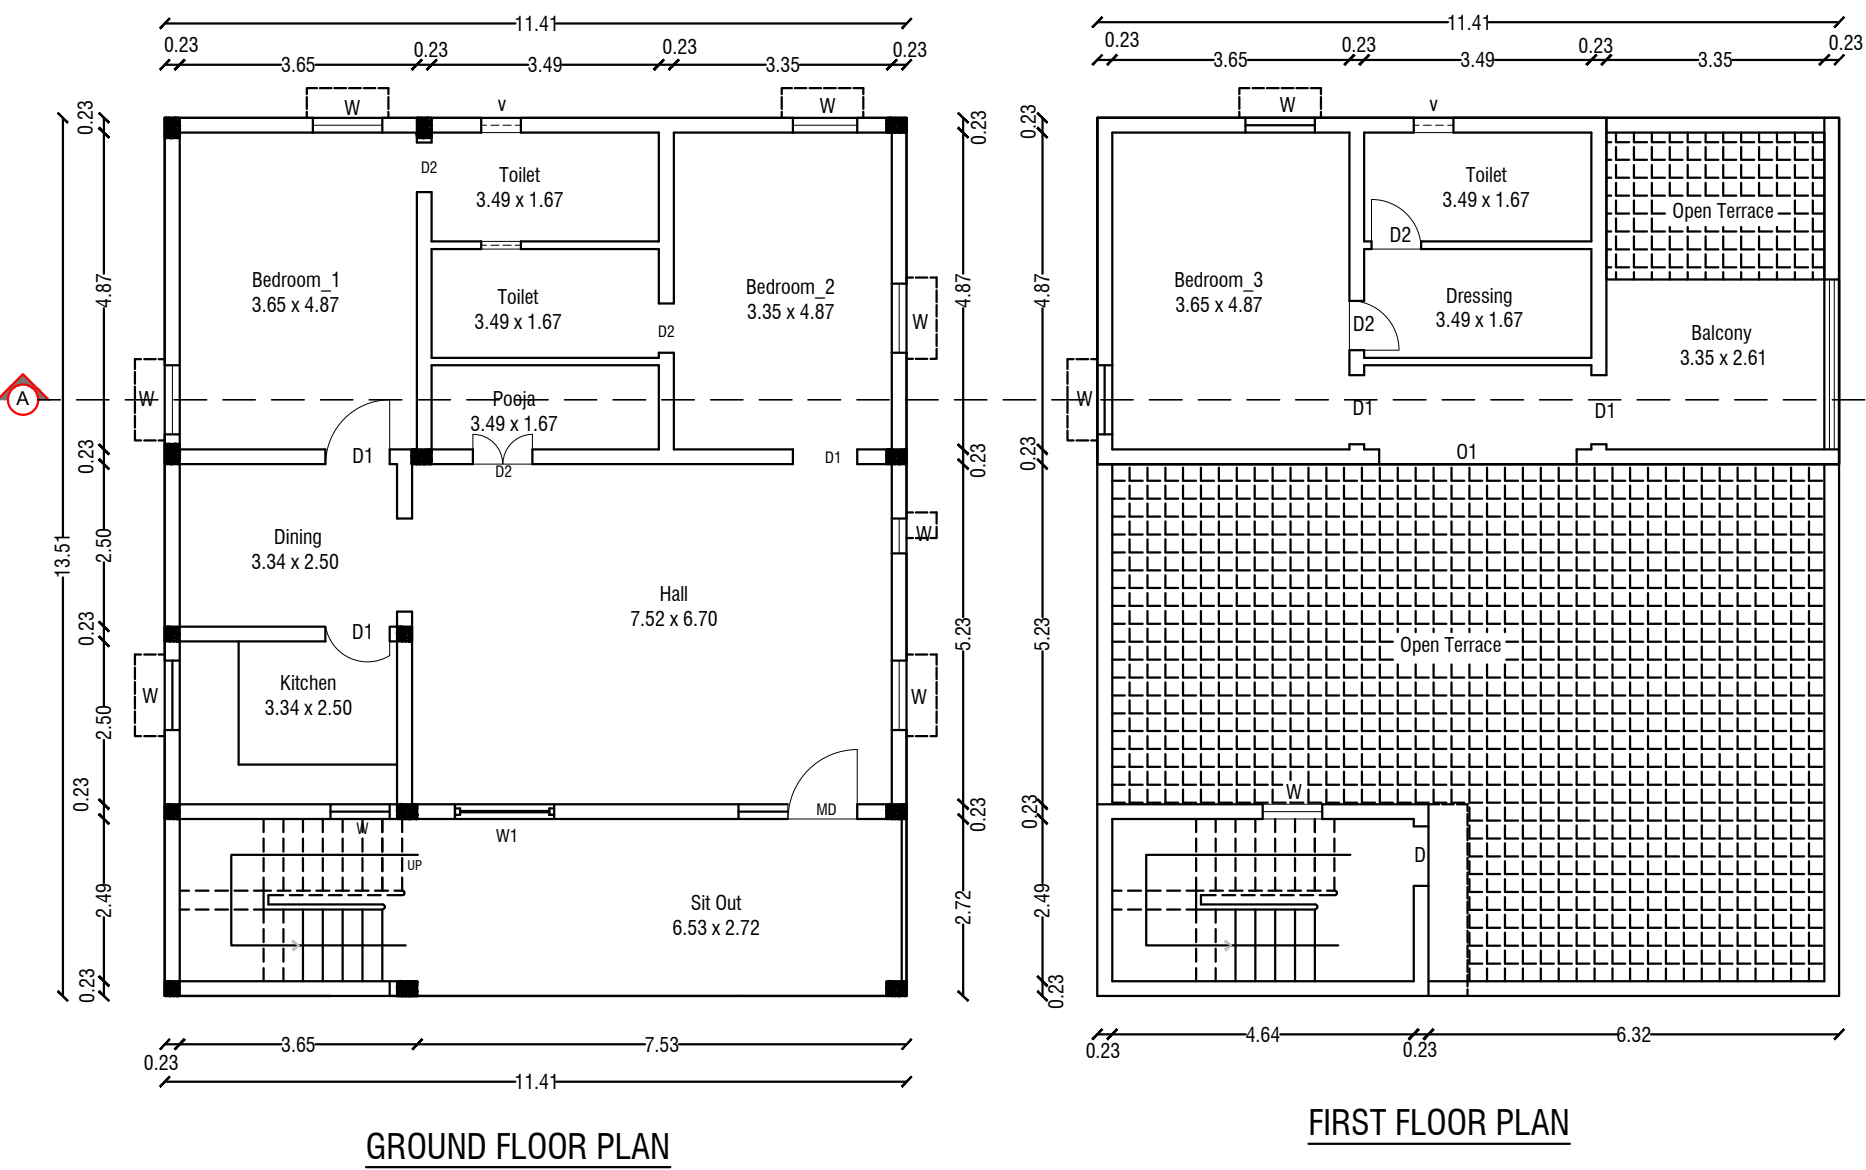



PLAN SHOWING THE PROPOSED CONSTRUCTION OF RCC ROOF GROUND AND FIRST FLOOR RESIDENTIAL BUILDING IN S.F.NO:27/10D2

AT PERUMAMPATTI VILLAGE, PERUMAMPATTI PANCHAYAT, SALEM WEST TALUK, SALEM DISTRICT SCALE - 1:100

Applicant Name : Mrs. S.Palaniyammal W/o Selvaraj.

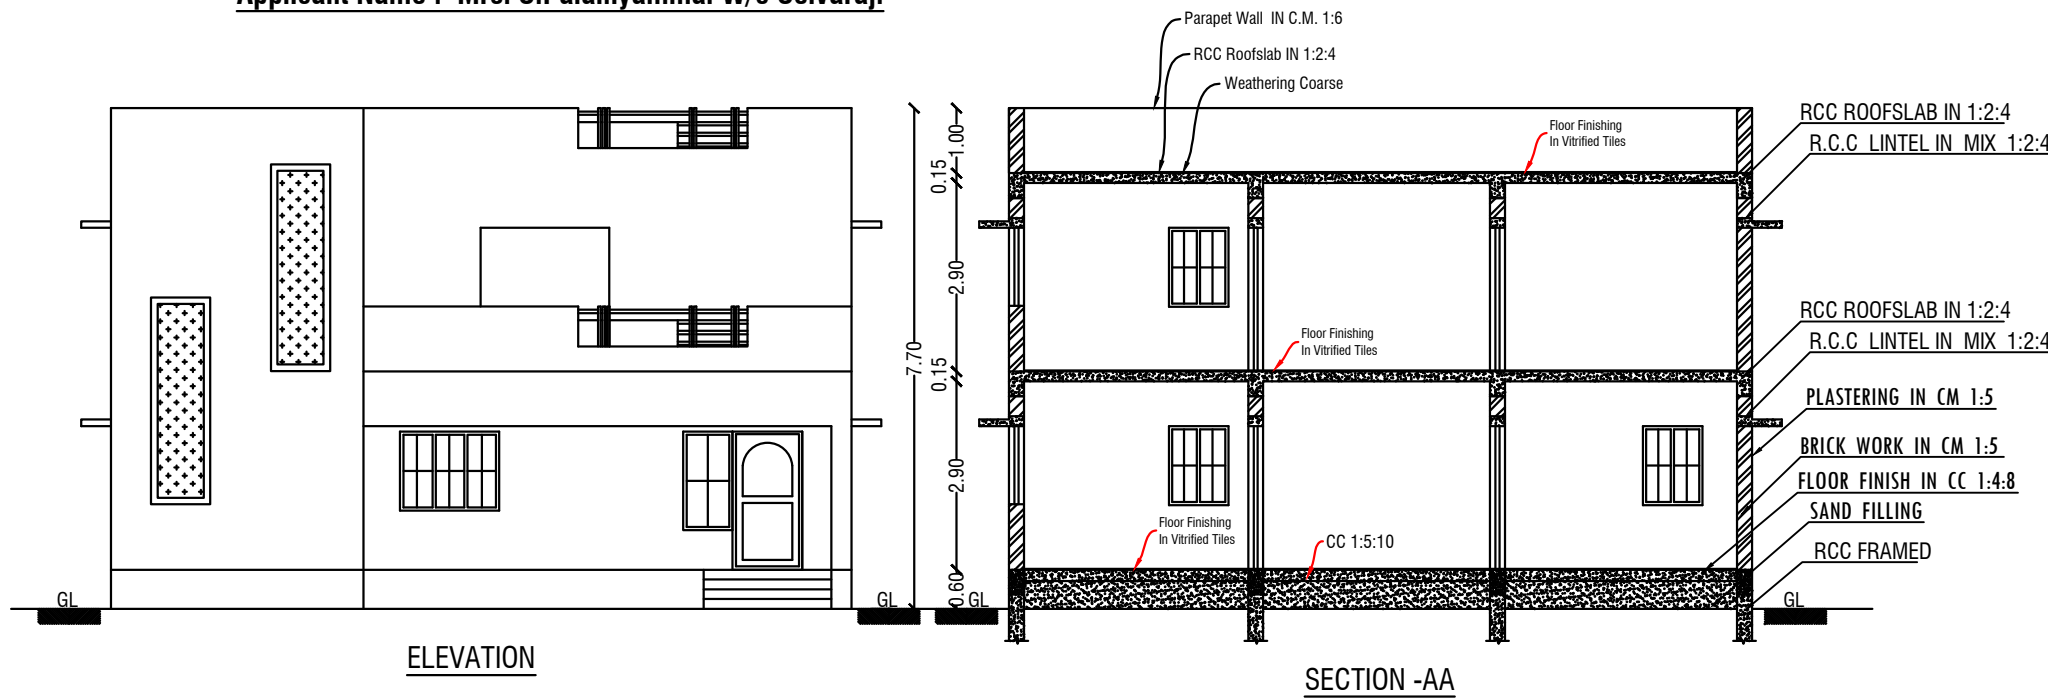

SITE PLAN
SCALE - 1:200

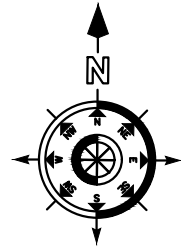

COLOR INDEX		
Site Boundry		
Proposed Building		
Existing Road		
Schedule of Joineries		
MD	Main Door	1.05 X 2.10
AO	Arch Open	0.91 X 2.10
D1	Door	0.91 X 2.10
D2	Door	0.75 X 1.83
W	Window	0.91 X 1.22
W1	Window	1.50 X 1.22
V	Ventilator	0.91 X 0.61
Area Details		
Particulars	Sq.m.	Sq.ft.
Total Area of the Site	243.00	2615.63
Plinth Area of the Pro. Bldg. Ground Floor	154.14	1659.15
Area of the Pro. Bldg. First Floor	51.87	558.32
Open Space	88.86	956.48
Total Construction Area	206.01	2217.47

Car Parking - 2.50M X 5.00M = 2 Nos	
Two Wheeler Parking - 1.80M X 1.00M = 2 Nos	
Applicant	Engineer
S.Palaniyammal W/o Selvaraj	 Er. P. GOPAL, D.Arch., LICENSED BUILDING SURVEYOR & CONSULTING ARCHITECTURE, VASUTU PLANING AND CONSTRUCTION, HASHNI BUILDERS, #6/75, Veerakkal (Po), Mettur (Tk). Salem (Dt)-636 454. E mail: palanisamysapari@gmail.com.

