


PLAN SHOWING THE PROPOSED CONSTRUCTION OF GROUND FLOOR R.C.C TERRACED ROOF RESIDENTIAL BUILDING IN NEW.SF.NO:46/5A1B, (OLD.SF.NO:46/5A1),PATTA.NO:1915,MOOKANUR(VIL & PACHAYAT),KADAYAMPATTI(TK),SALEM(DT).
APPLICANT : Mr.P.VIJAYAKUMAR.,S/O Mr.PALANISAMY.

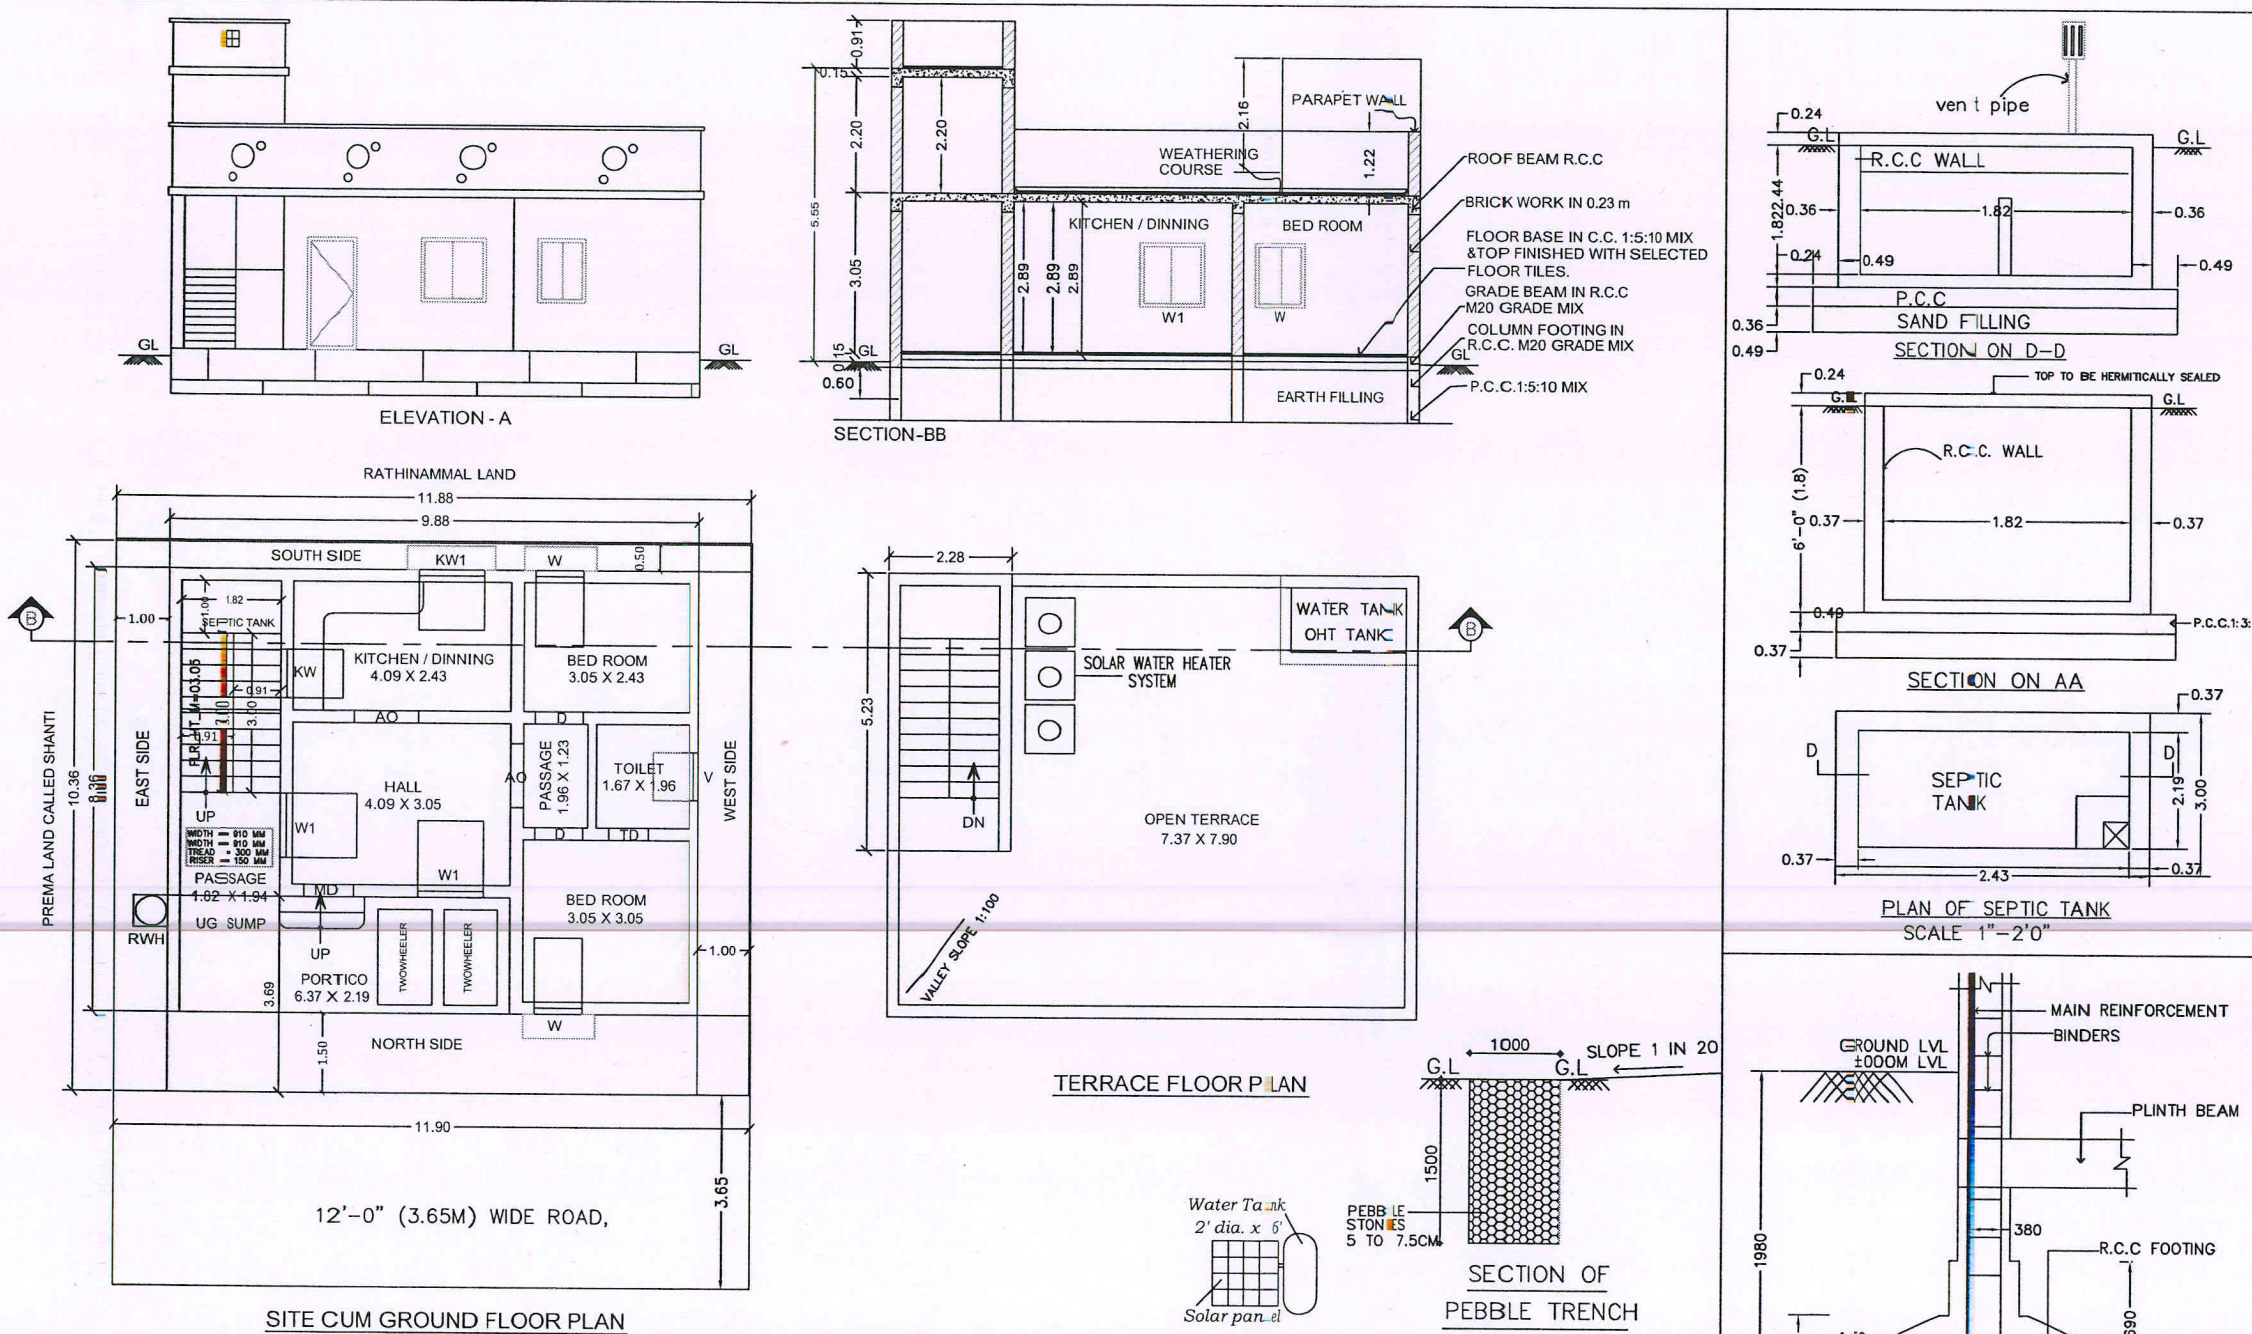

AREA STATEMENT	SQ.FT	SQ.M
PLOT EXTENT AS PER SITE	1326.00	123.18
GROUND FLOOR	889.00	82.59
OPEN AREA	437.00	40.59
TOTAL PROPOSED AREA	889.00	82.59

SCHEDULE OF JOINERY			
TYPE	DESCRIPTION	SIZE IN FT	SIZE IN M
MD,D	DOOR	3'-0" X 7'-0"	0.91 X 2.13
TD	DOOR	2'-6" X 7'-0"	0.75 X 2.13
W	WINDOW	3'-0" X 4'-0"	0.91 X 1.21
W1	WINDOW	4'-0" X 4'-0"	1.21 X 1.21
V	VENTILATOR	3'-0" X 2'-0"	0.91 X 0.60
KW	KIT.WINDOW	3'-0" X 3'-0"	0.91 X 0.91

APPLICANT:-

REGD.ENGINE ER:-

Er.J.MATHESWARAN,B.E.,
SHOP-1,M.G.M.S.COMPLEX,
KADAYAMPATTI TALUK OFFICE NEAR,
KADAYAMPATTI,SALEM-636351

Er. J. MATHESWARAN
MATHES & ASSOCIATES
#Shop-1&2, M.G.M.S. Complex,
KADAYAMPATTI - 636 351.
Cell: 9500606764, 9080178306