

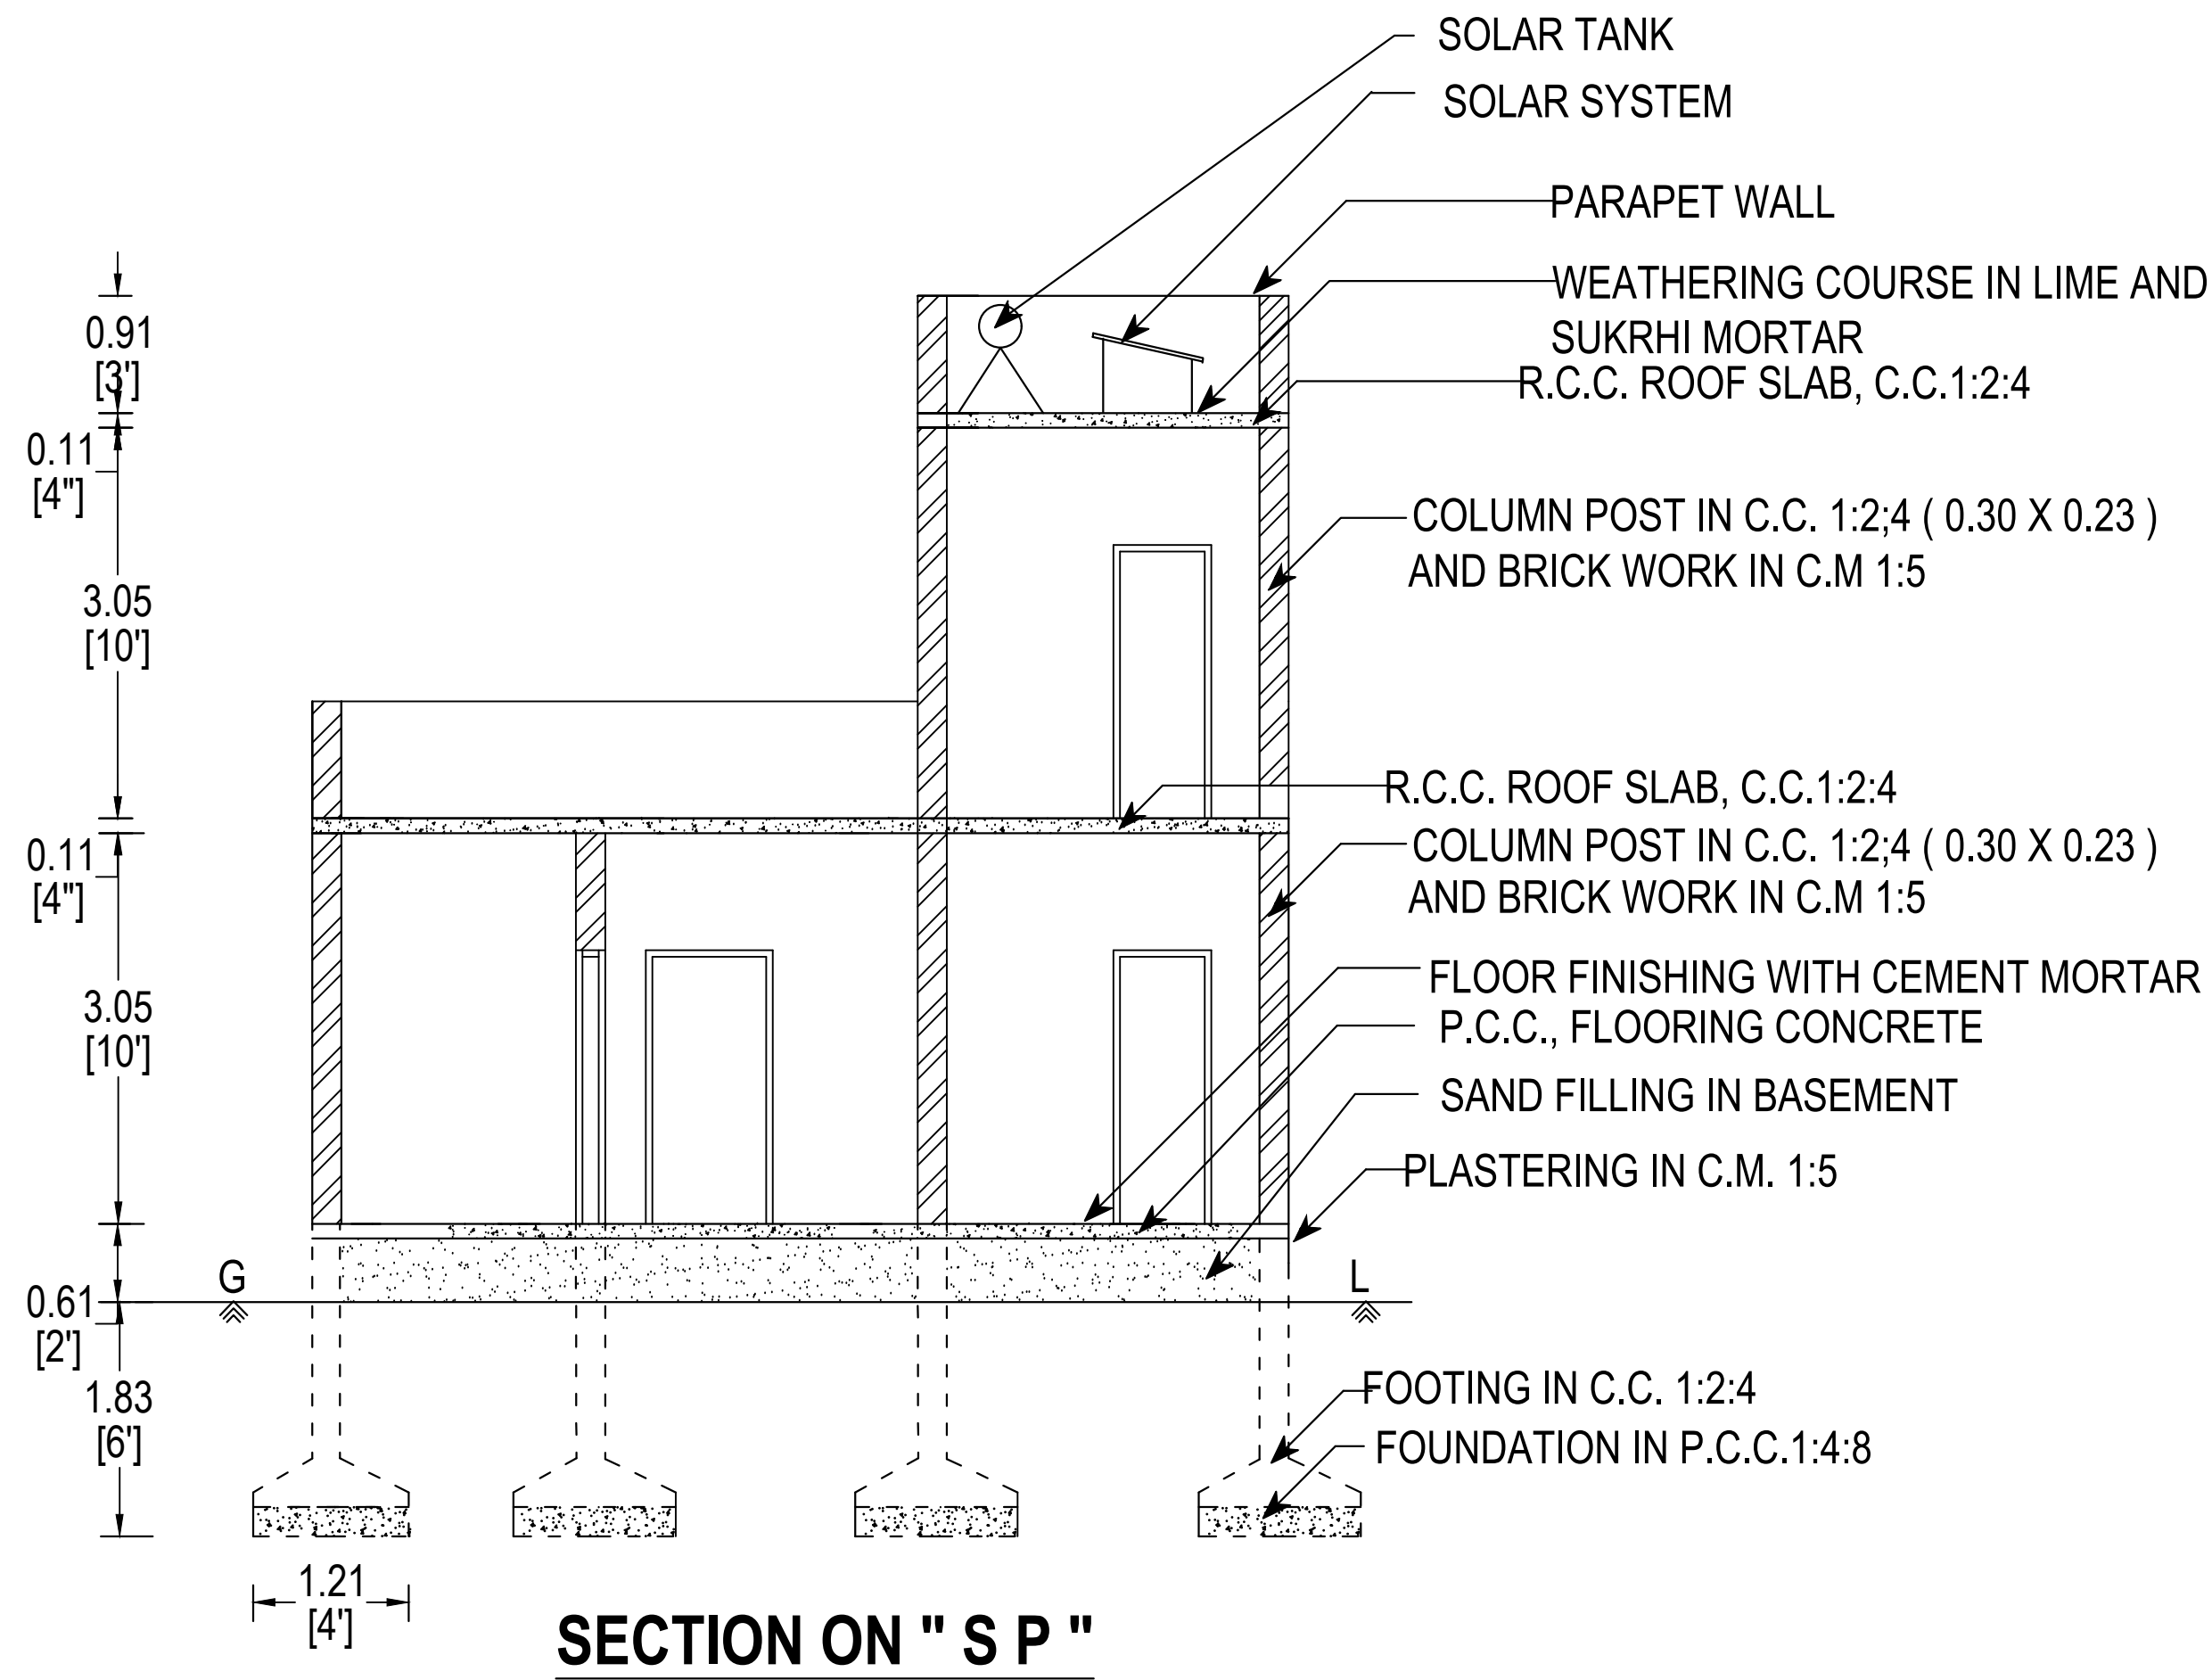
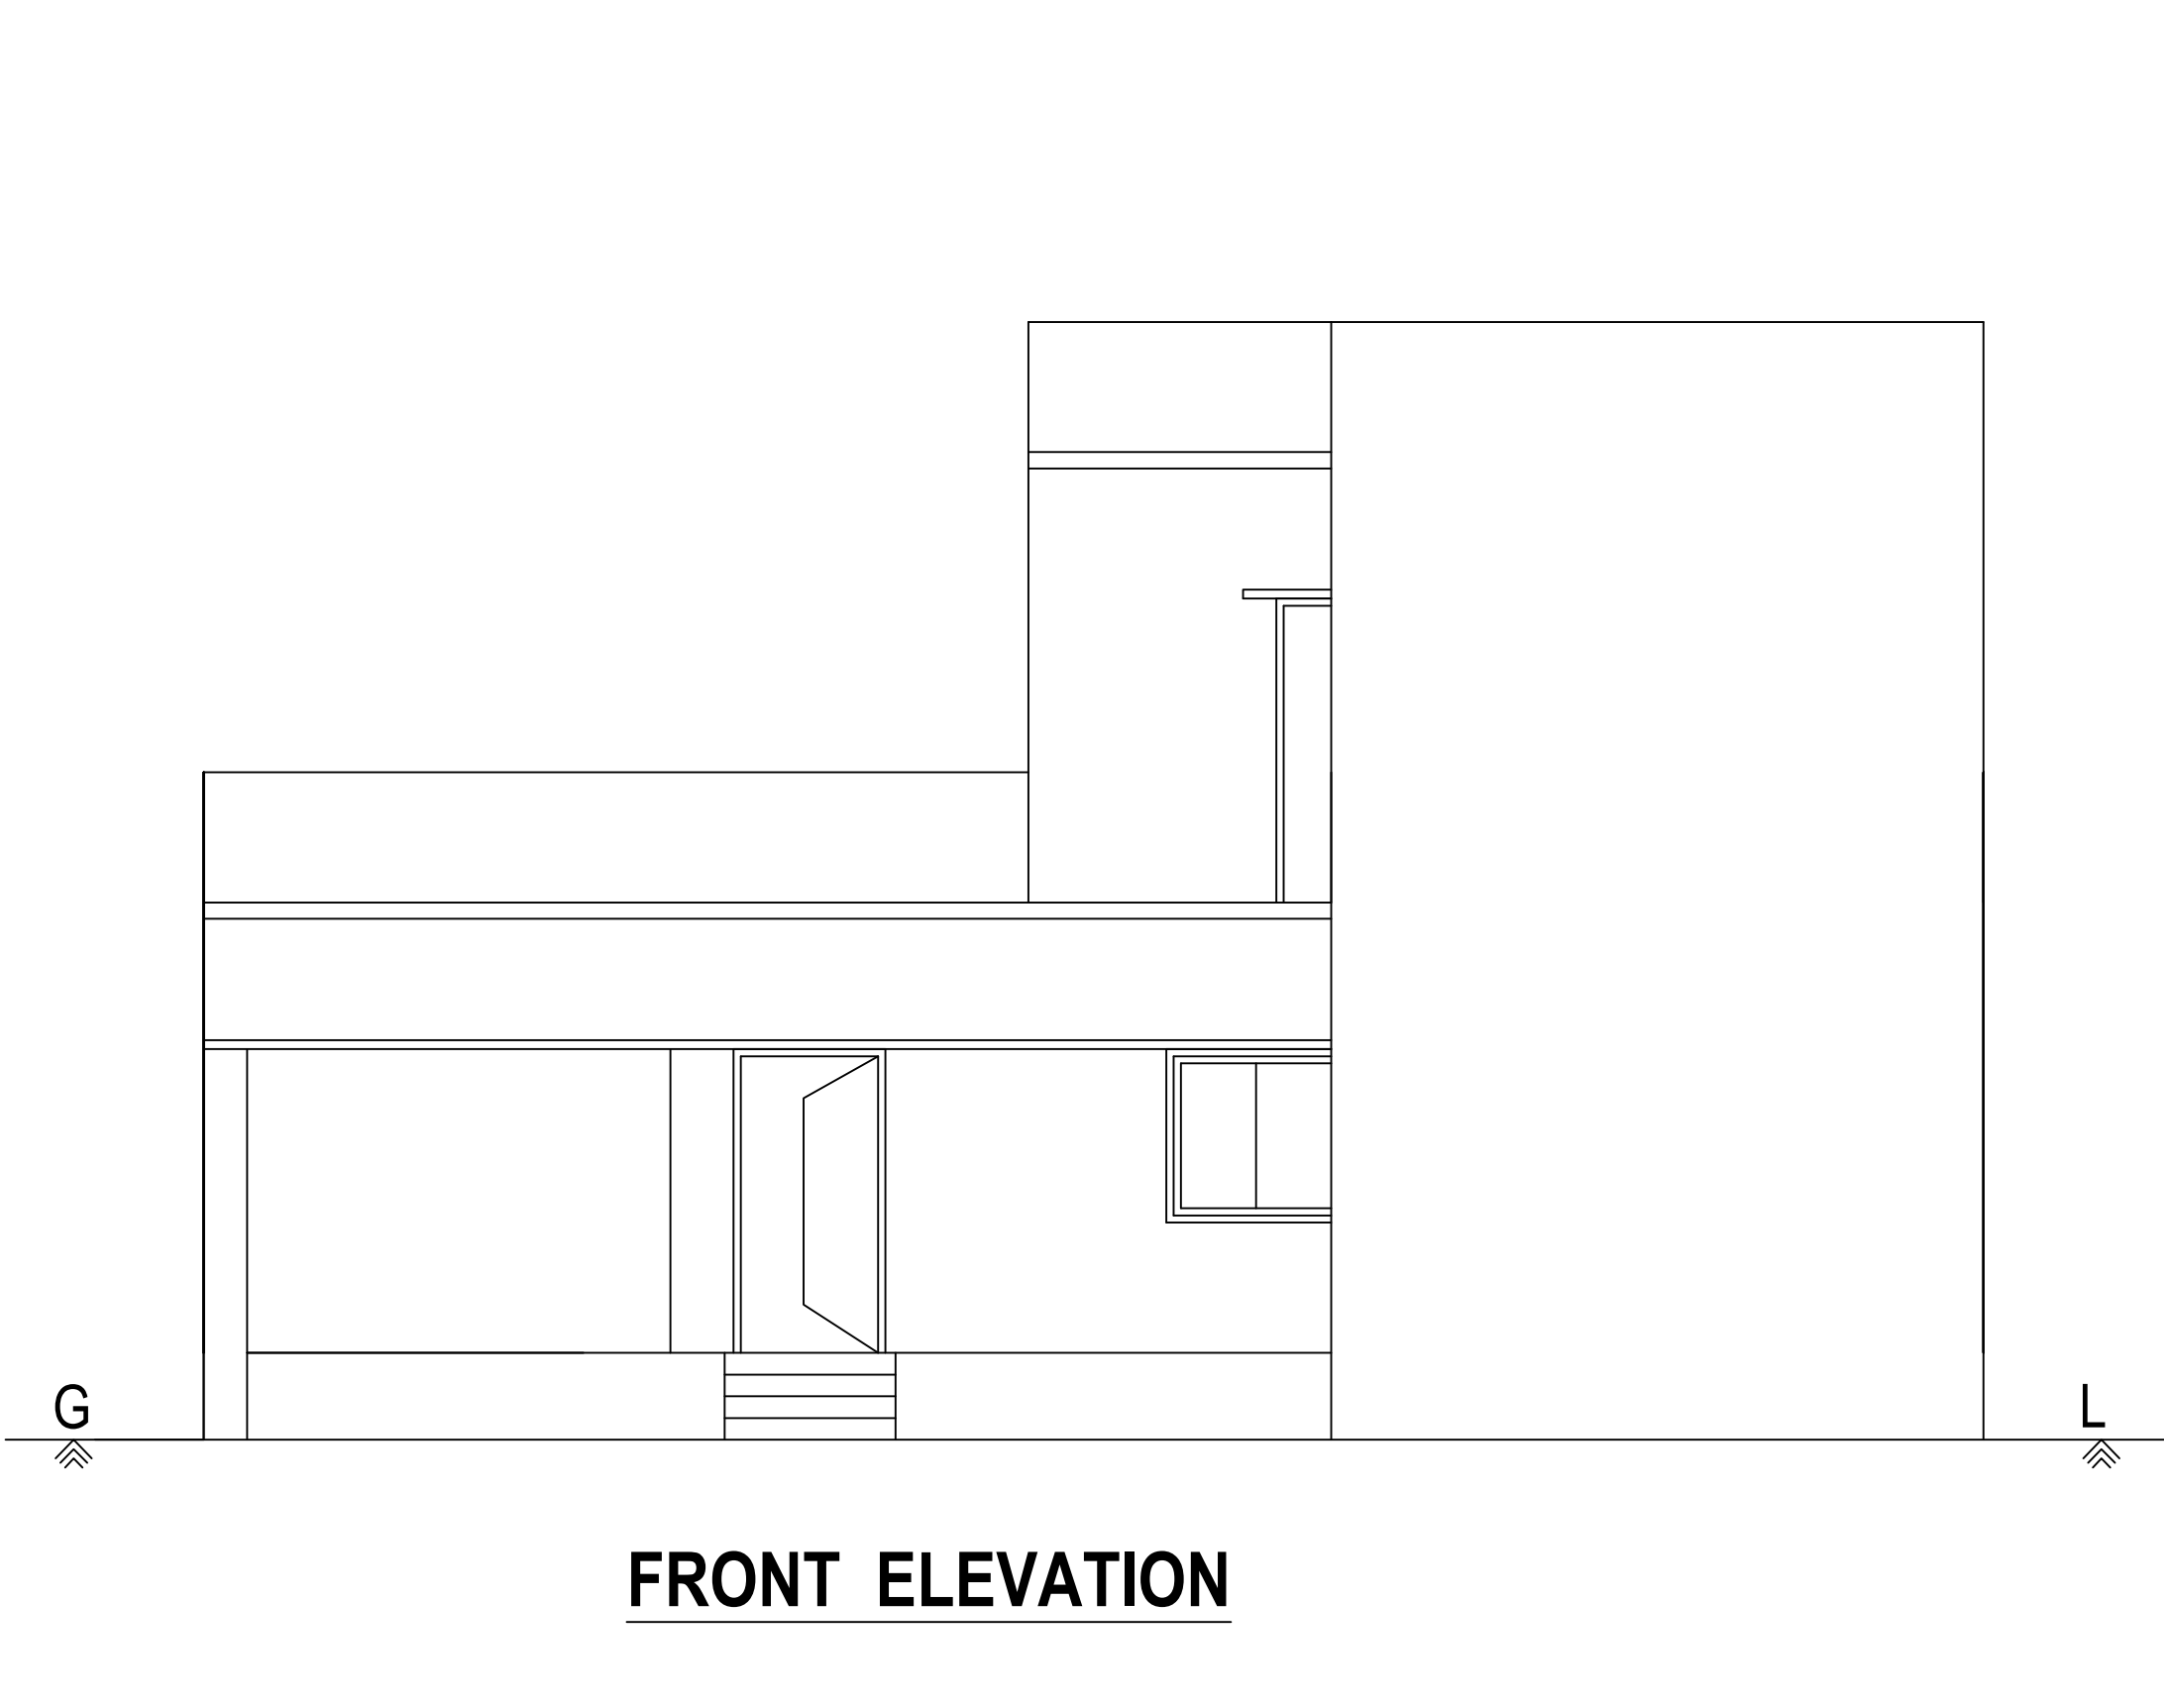
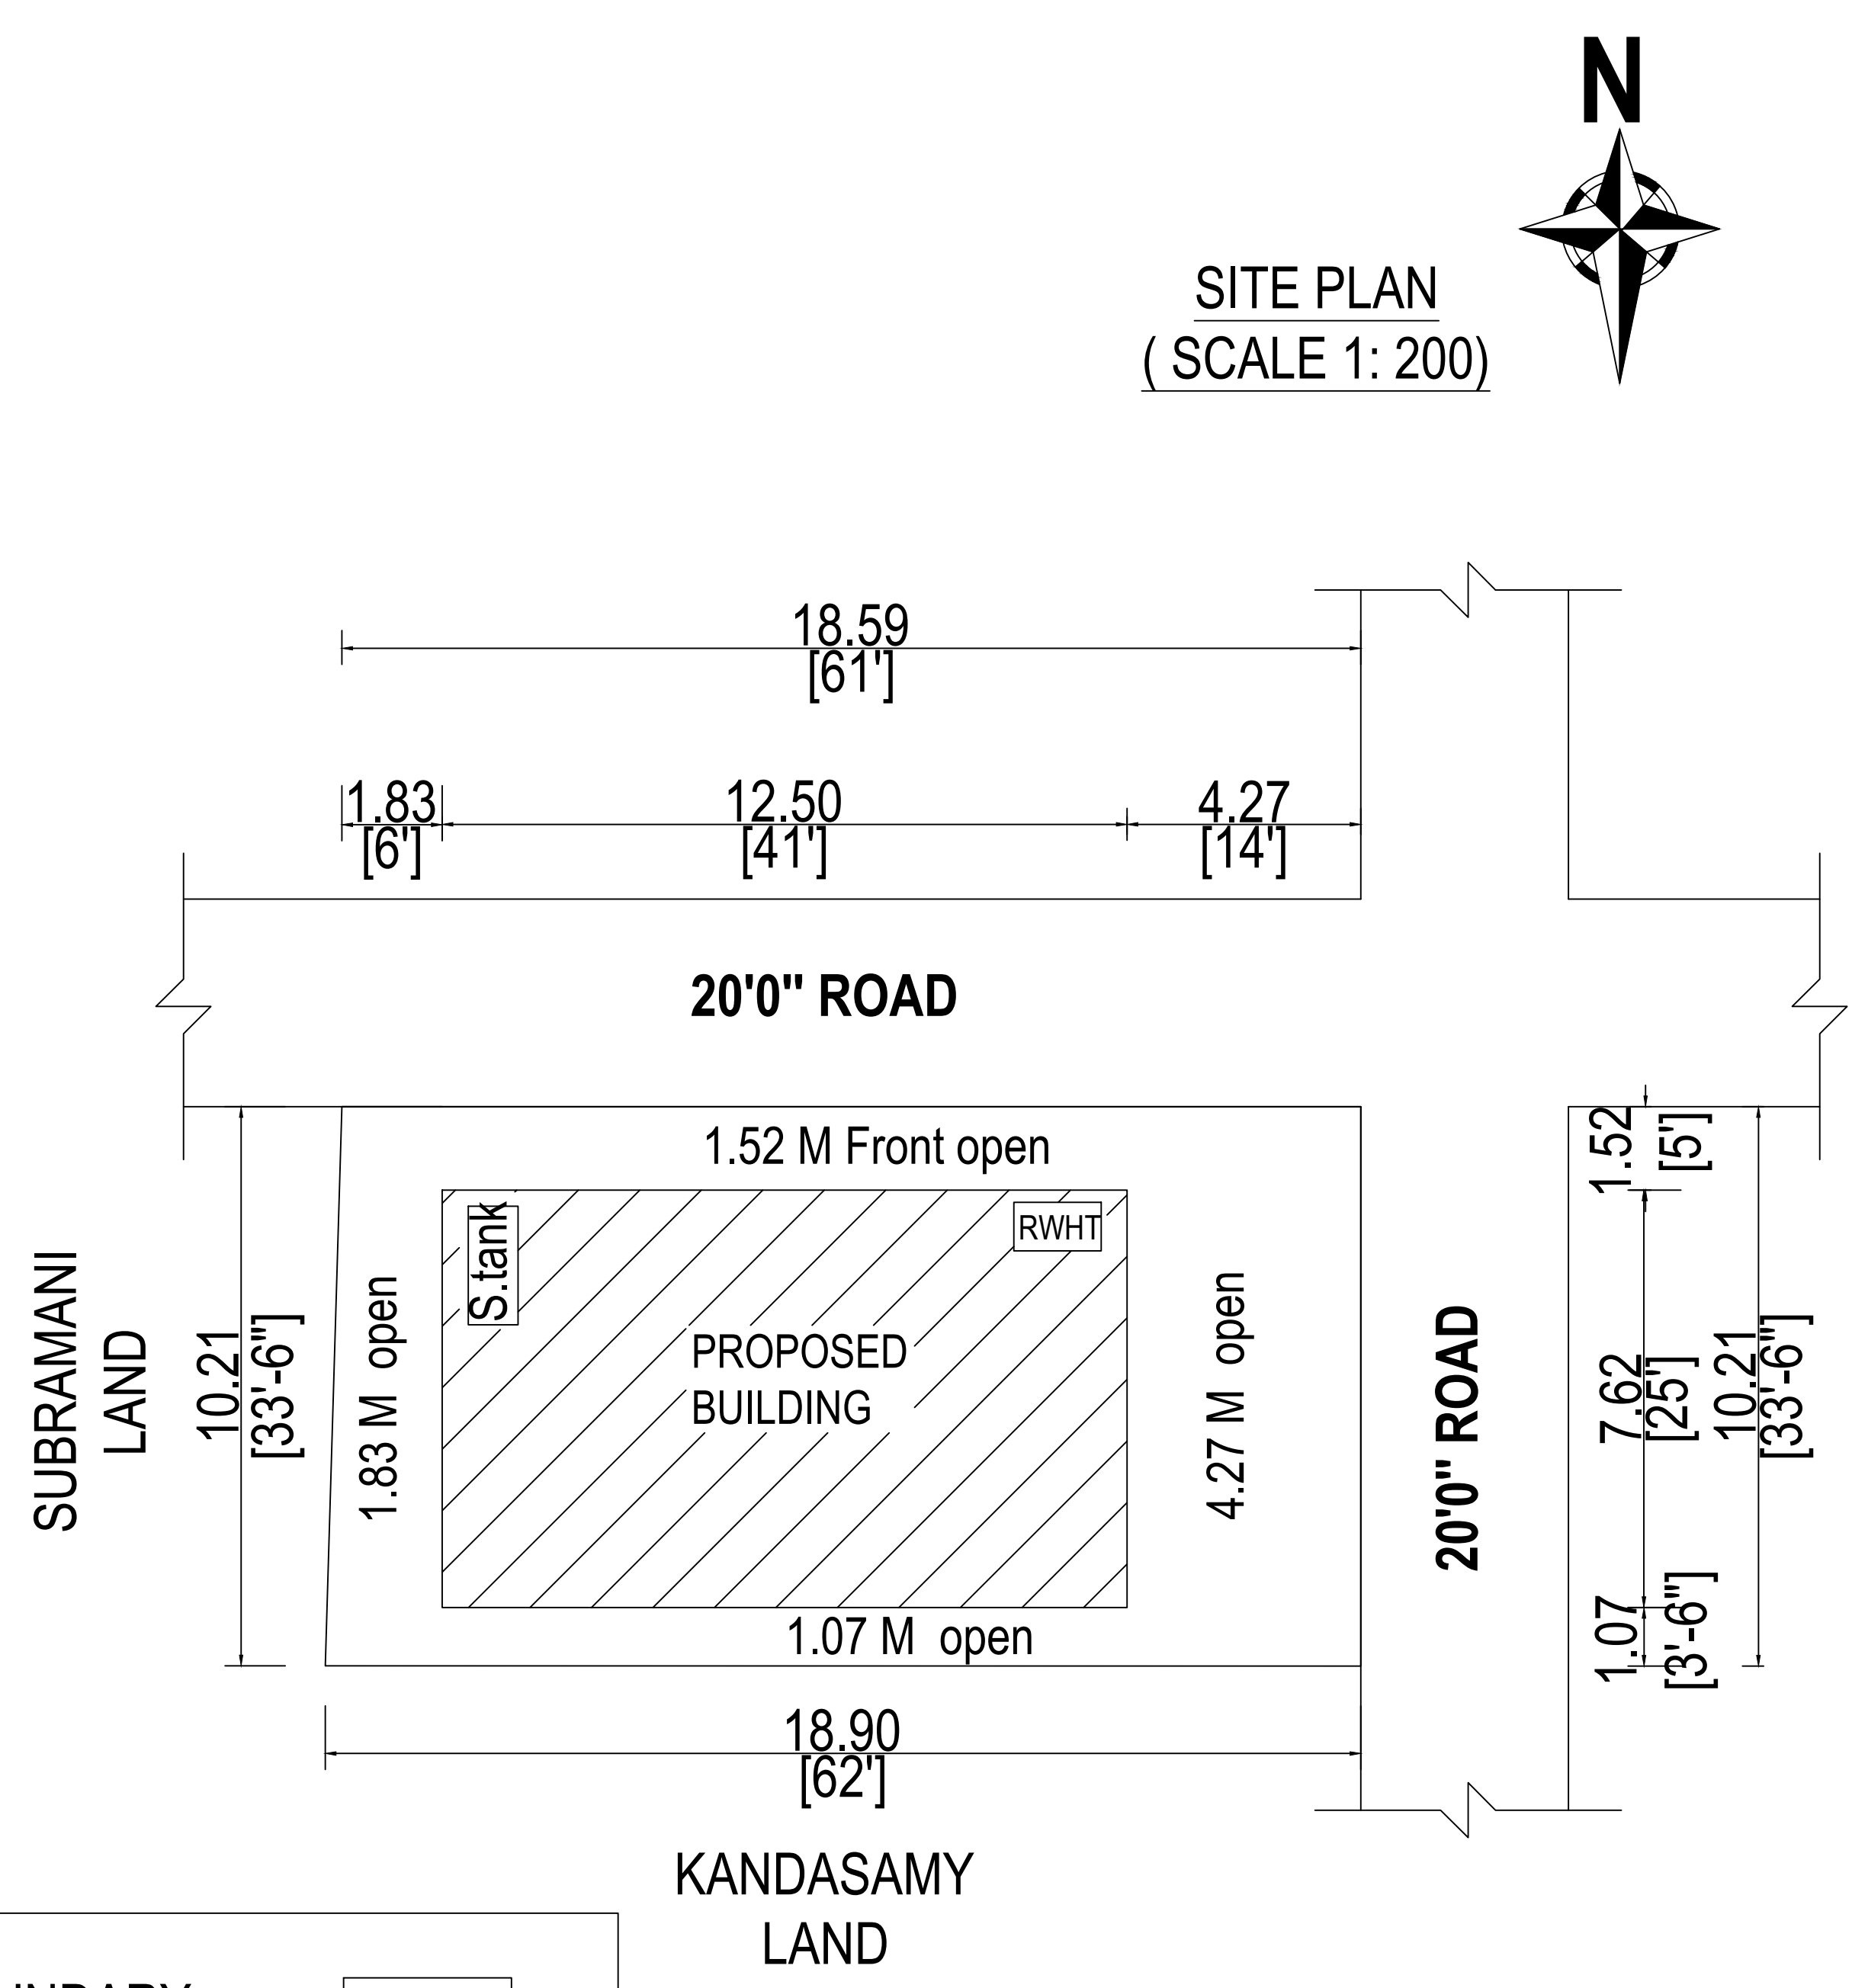


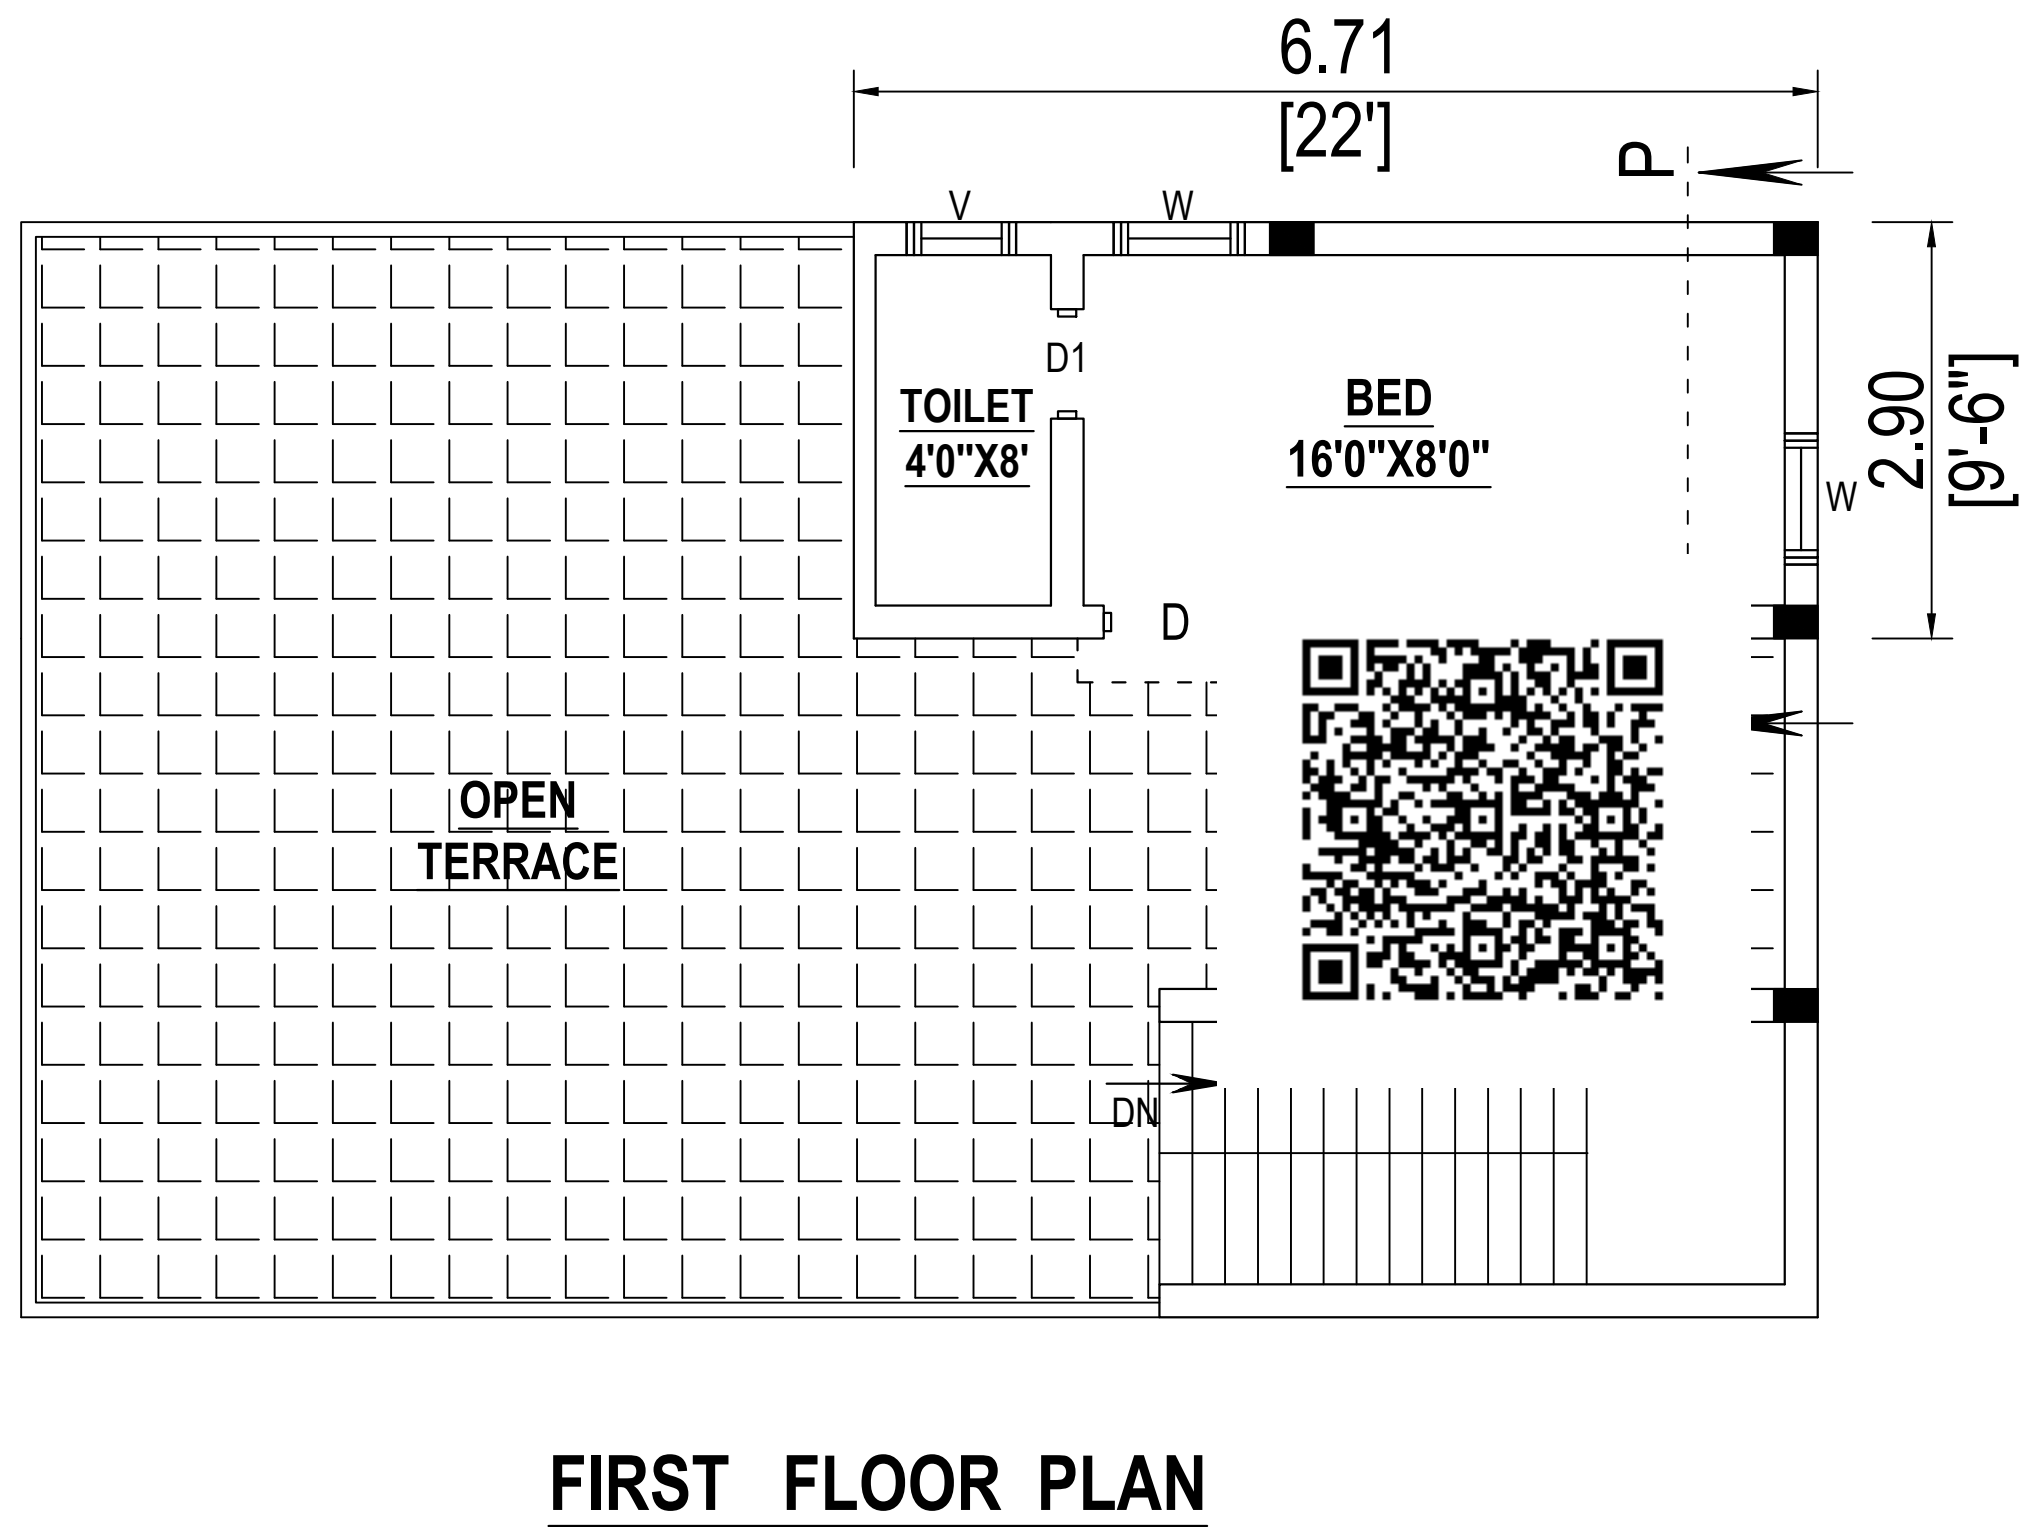

PLAN SHOWING THE PROPOSED CONSTRUCTION OF R.C.C. TERRACED ROOF GROUND & FIRST FLOOR BUILDING FOR RESIDENTIAL (AFTER DEMOLISHED BUILDING IN DOOR NO: 7/12) PURPOSE IN S.F. NO ;281/1A, NEW SUB-DN. S.F NO : 281/1A15, PATTA NO: 1350, AT ARUNTHATHIYAR STREET , CHINNAGOUNDANUR VILLAGE & PANCHAYAT, SANKARI UNION & TALUK, SALEM DISTRICT,

APPLICANT : THIRU. P. THANGAVEL, S/O.THIRU. PERUMAL.

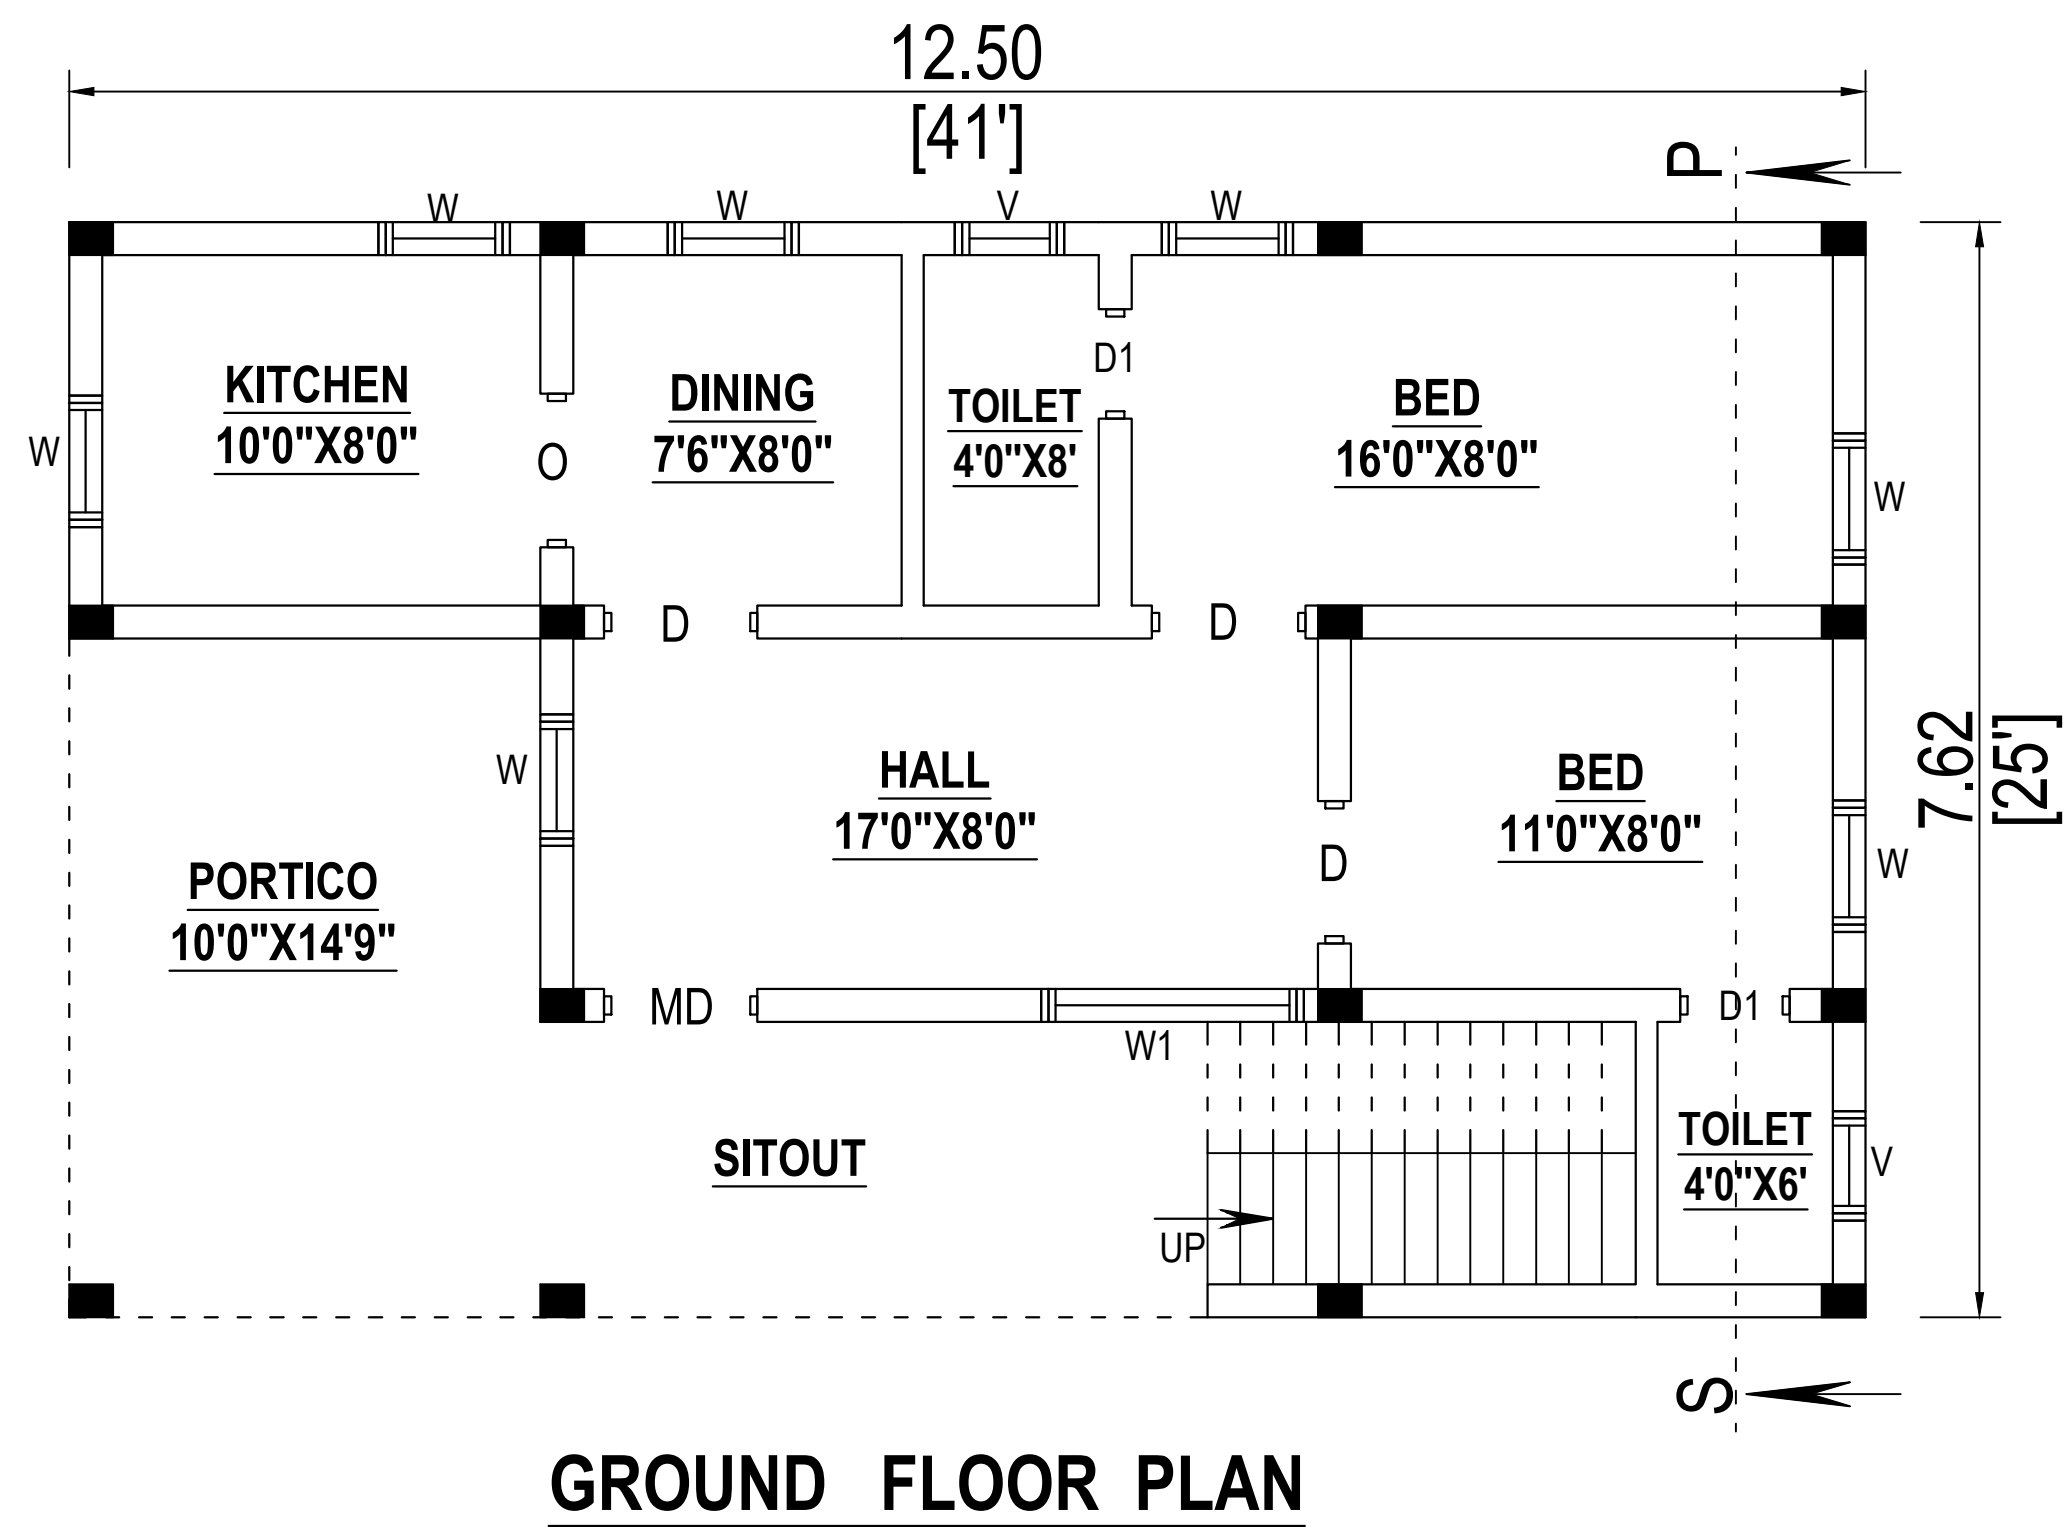

AREA STATEMENT	SQ.M.	SQ.FT.
SITE AREA	191.40	2060.25
PLINTH AREA G.F.	95.22	1025.00
PLINTH AREA F.F.	19.41	209.00
TOTAL AREA	114.63	1234.00
OPEN SPACE	96.18	1035.25
CARPET AREA IN G.F. & F.F.	57.59	620.00
PRO.. SEPTIC TANK , .R.W.H. TANK , STAIRCASE, PRO...SOLAR SYSTEM,	1 Nos	





SCALE 1 : 100
ALL MEASUREMENTS ARE IN " METRE " AND " FEET "

APPLICANT

ENGINEER

Er.P. SUBHASHINI, B.E.,
Namakkal / RE-III / Reg.No.1 / 2021
SARBE GROUPS
Register Engineer & Contractor
Sivasakthi Complex,
Trichy Road, Namakkal-637001
Cell : 97868 29885

RAIN WATER HARVESTING TANK

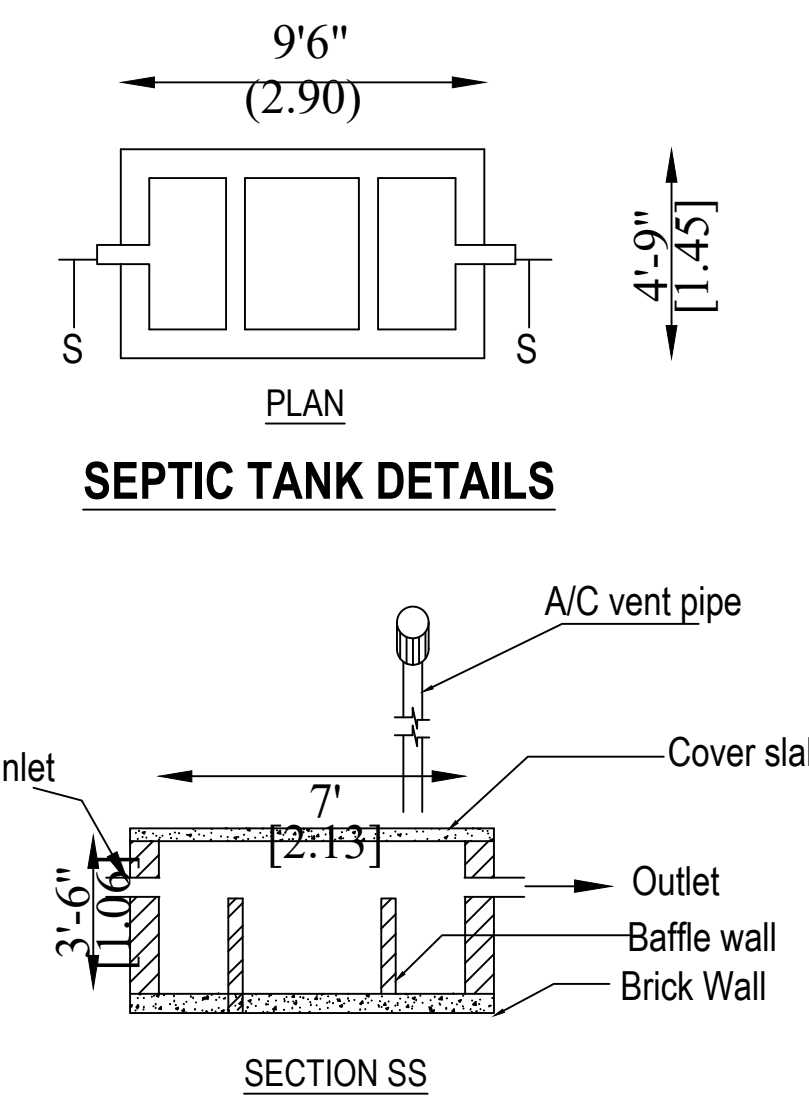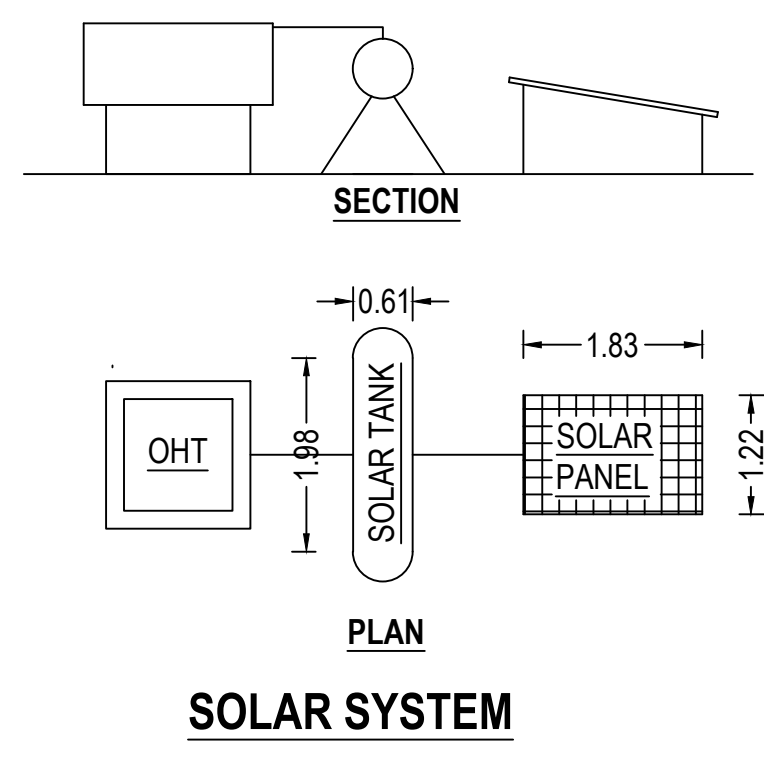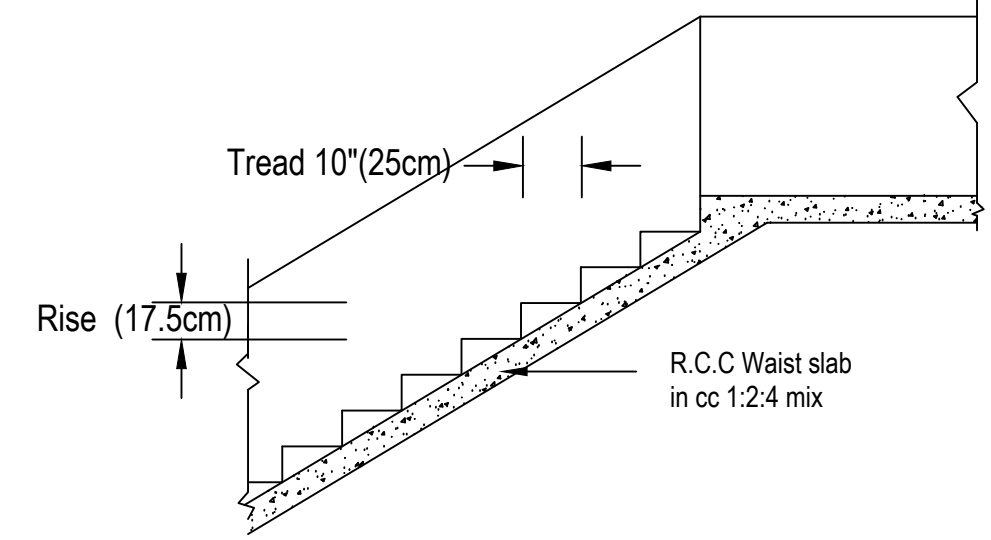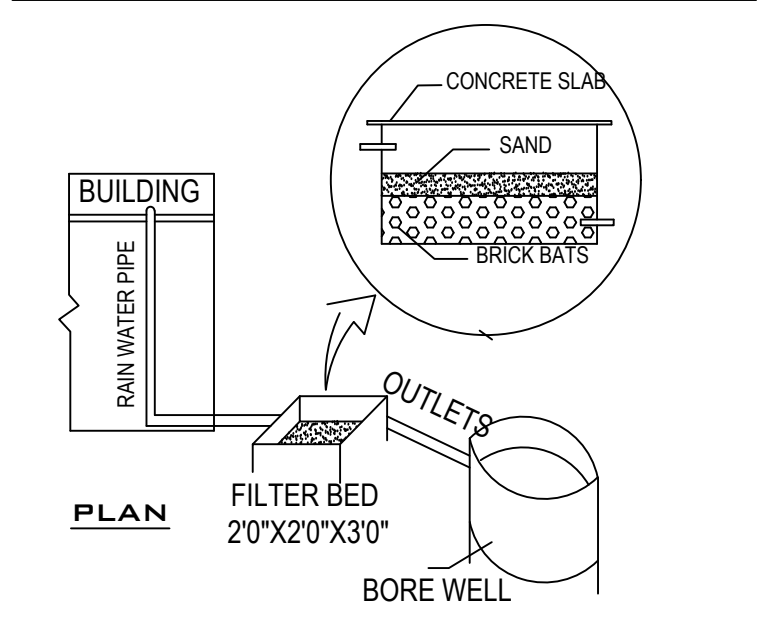

SITE BOUNDARY - ☐
PRO..... BUILDING - ☐

JOINERY SCHEDULE			
MD	-	MAIN DOOR	- 1.00 X 2.13
D	-	DOOR	- 0.91 X 2.13
D1	-	DOOR	- 0.76 X 2.13
O	-	OPEN	- 0.91 X 2.13
W	-	WINDOW	- 1.22 X 1.22
W1	-	WINDOW	- 1.83 X 1.22
V	-	VENTILATOR	- 0.61 X 0.45