



PLAN SHOWING THE PROPOSED OF R.C.C TERRACED ROOF RESIDENTIAL BUILDING OF (GROUND FLOOR, FIRST FLOOR) IN PLOT NO: 3, OLD SURVEY NO: 16/4, NEW SURVEY NO: 16/4A1A1A1B, SAMYNAICKENPATTI VILLAGE & PANCHAYAT, OMALUR UNION, OMALUR TALUK & SALEM DISTRICT.


APPLICANT NAME : Mr.D.SARAVANAN S/O DHURAIYAN

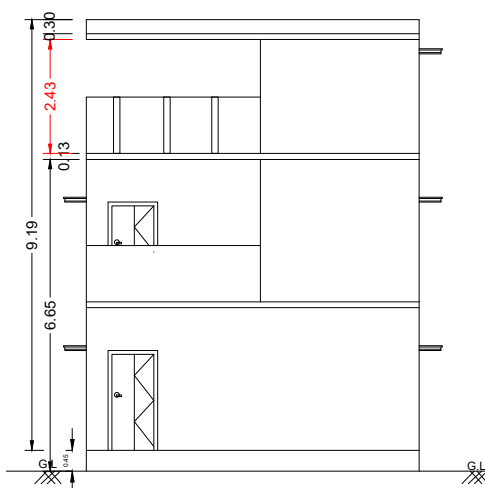


ELEVATION ON A-A

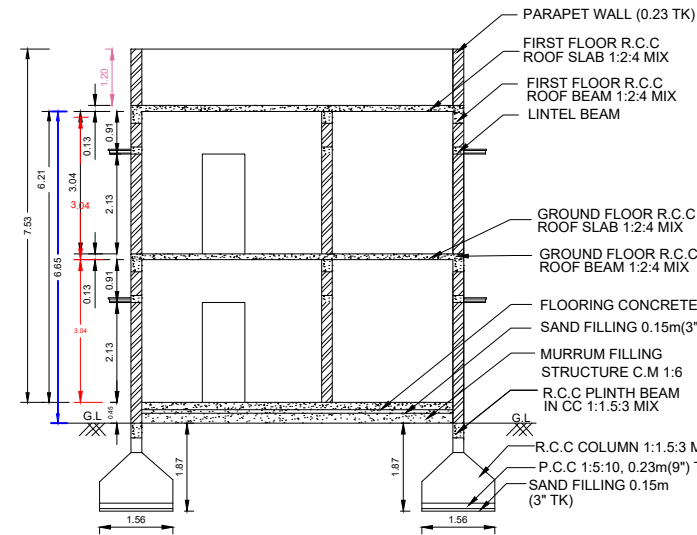


SECTION ON A-A

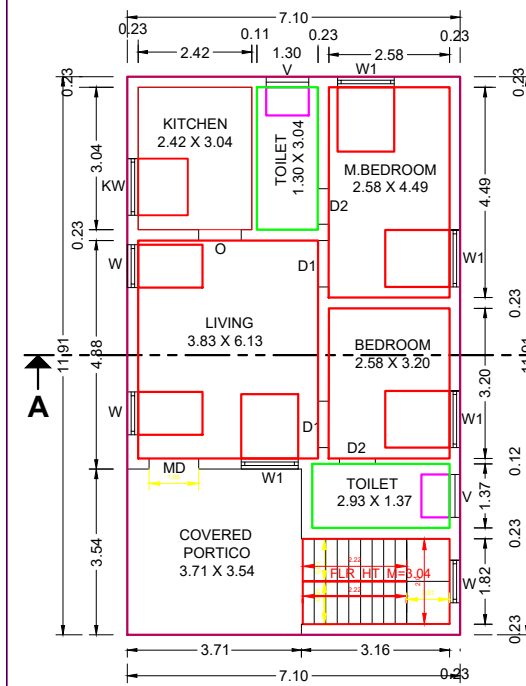

GROUND FLOOR PLAN

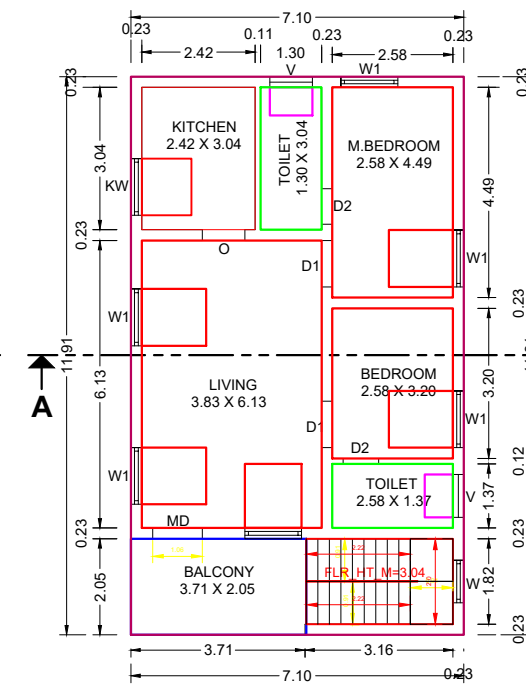


FIRST FLOOR PLAN

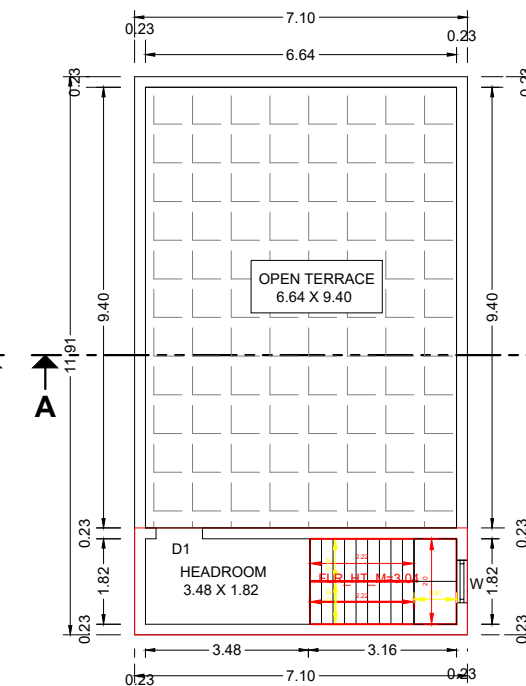

OPEN TERRACE PLAN

DIRECTION :-

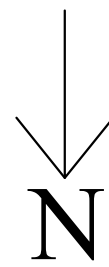

LEGEND :


PROPOSED SHOWN IN RED
BOUNDARY SHOWN IN GREEN
ROAD SHOWN IN YELLOW

ALL DIMENSIONS ARE IN METER
UNLESS OTHERWISE
SPECIFIED

JOINERY DETAILS :-


DESCRIPTION	FEET	METRE
MD - MAIN DOOR	3' 6" x 7' 0"	1.06 x 2.13
D1 - DOOR	3' 0" x 7' 0"	0.91 x 2.13
D2 - DOOR	2' 6" x 7' 0"	0.76 x 2.13
O - OPEN	3' 0" x 7' 0"	0.91 x 2.13
KW - KITCHEN WINDOW	4' 0" x 3' 6"	1.21 x 1.06
W1 - WINDOW	3' 0" x 4' 6"	0.91 x 1.37
W2 - WINDOW	4' 0" x 4' 6"	1.21 x 1.37
V - VENTILATOR	3' 0" x 3' 0"	0.91 x 0.91

LINTEL CUM SUNSHADE DETAIL :-

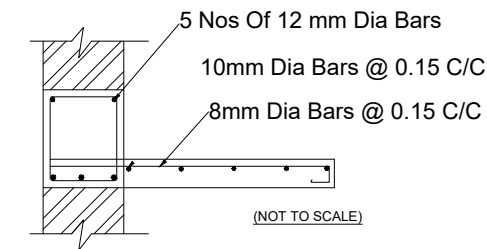


STAIRCASE DETAILS :-


(NOT TO SCALE)

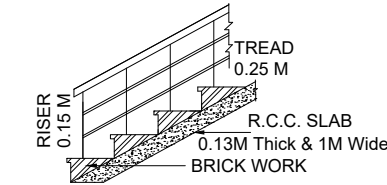



SEPTIC TANK DETAILS :-

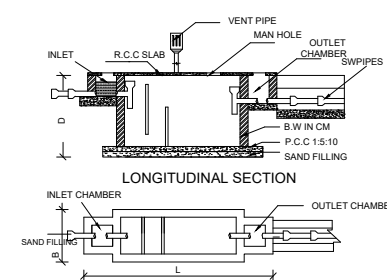


RAIN WATER HARVESTING:

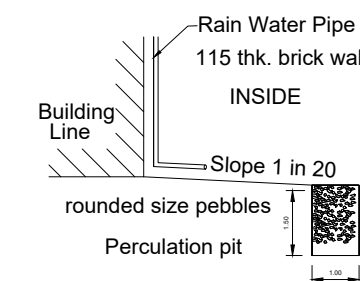


SOLAR SYSTEM

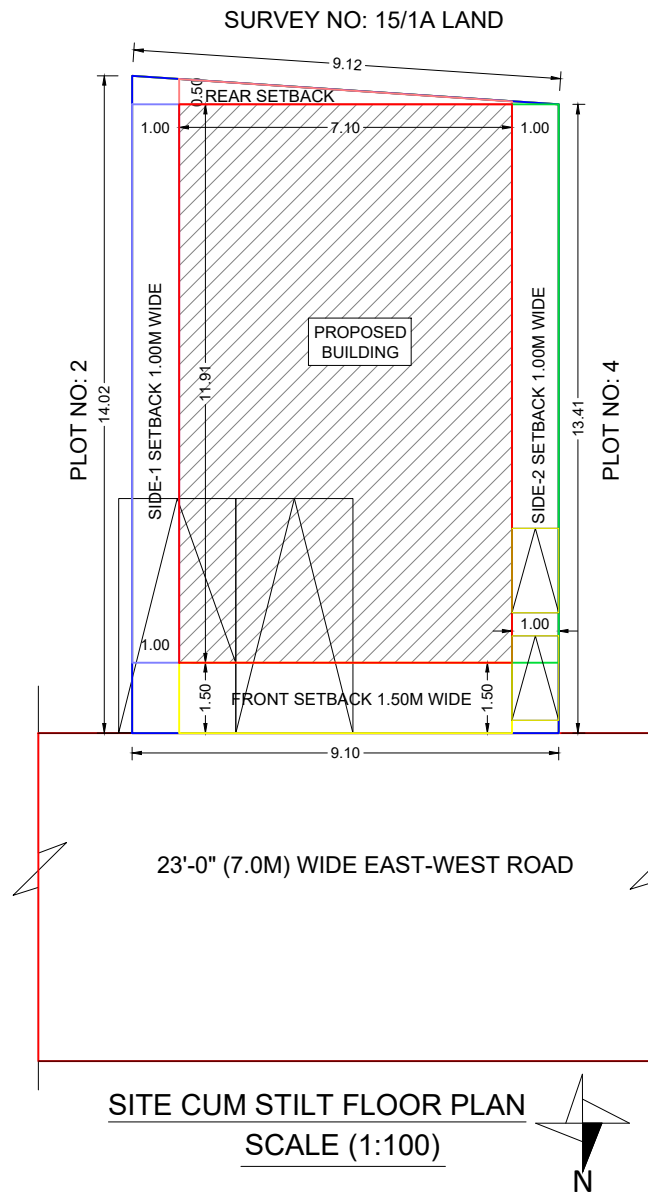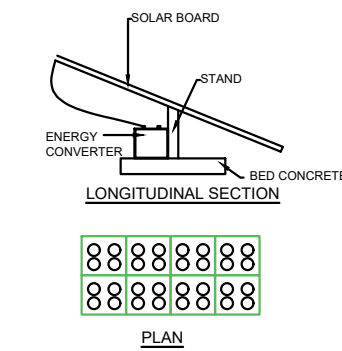


SITE CUM STILT FLOOR PLAN
SCALE (1:100)

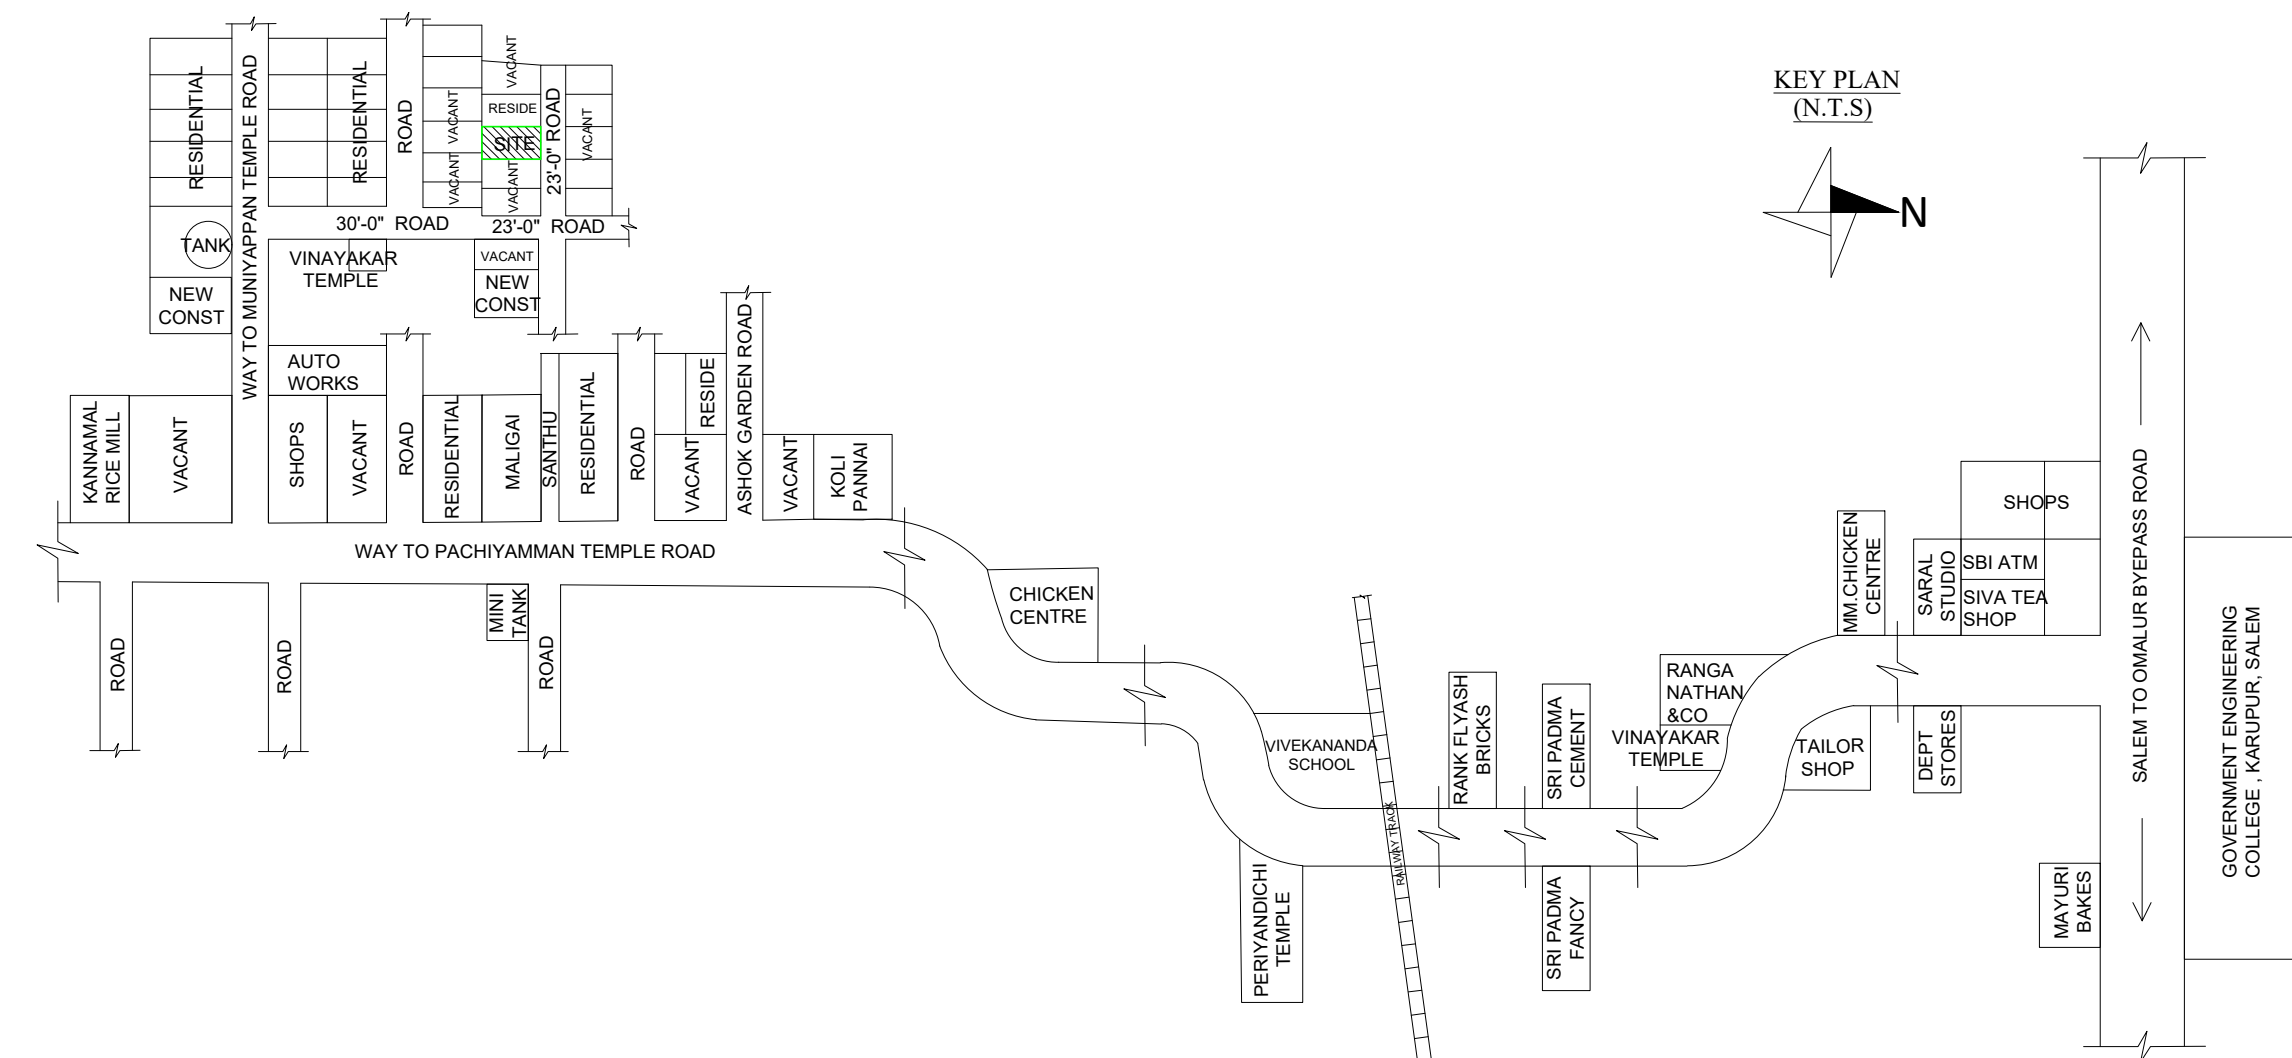

CROSS-SECTION

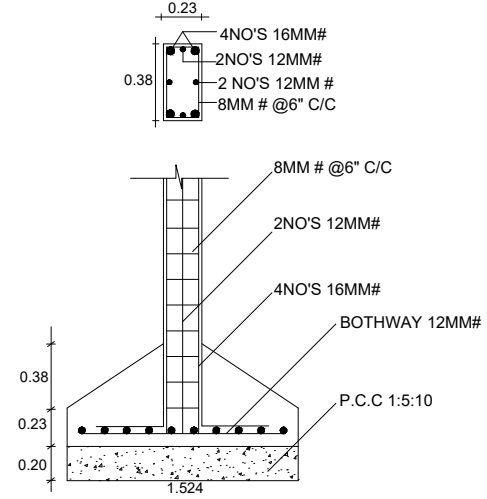

SECTION

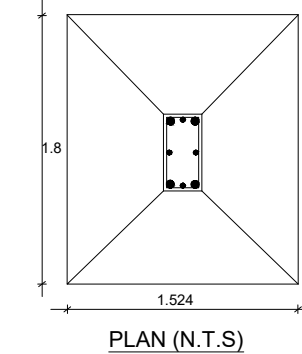

PLAN (N.T.S.)

APPLICANT :-

D. Saravanan

ENGINEER :-

A. Tamilarasi

Er. A. TAMILARASI, B.E.
LICENSE BUILDING SURVEYOR
SOMC - LBS No.3501/2023-2028
Building Construction Planning, Approval,
Interior & Exterior Designer
D.No. 872/5, Oddachakkari, Alagapuram
Periyar Pudur, SALEM-16. Ph: 99948 17133