









**PLAN SHOWING THE PROPOSED CONSTRUCTION OF R.C.C ROOF RESIDENTIAL BUILDING IN S.F.No:82/2B3B, KANAIPUDUR VILLAGE,
KANAIPUDUR PANCHAYAT, KADAYAMPATTI PANCHAYAT UNION, KADAYAMPATTI TALUK AND SALEM DISTRICT.**

APPLICANT: Mrs.C.SELVI W/o.Mr. PALANIVEL.

SCALE 1:100

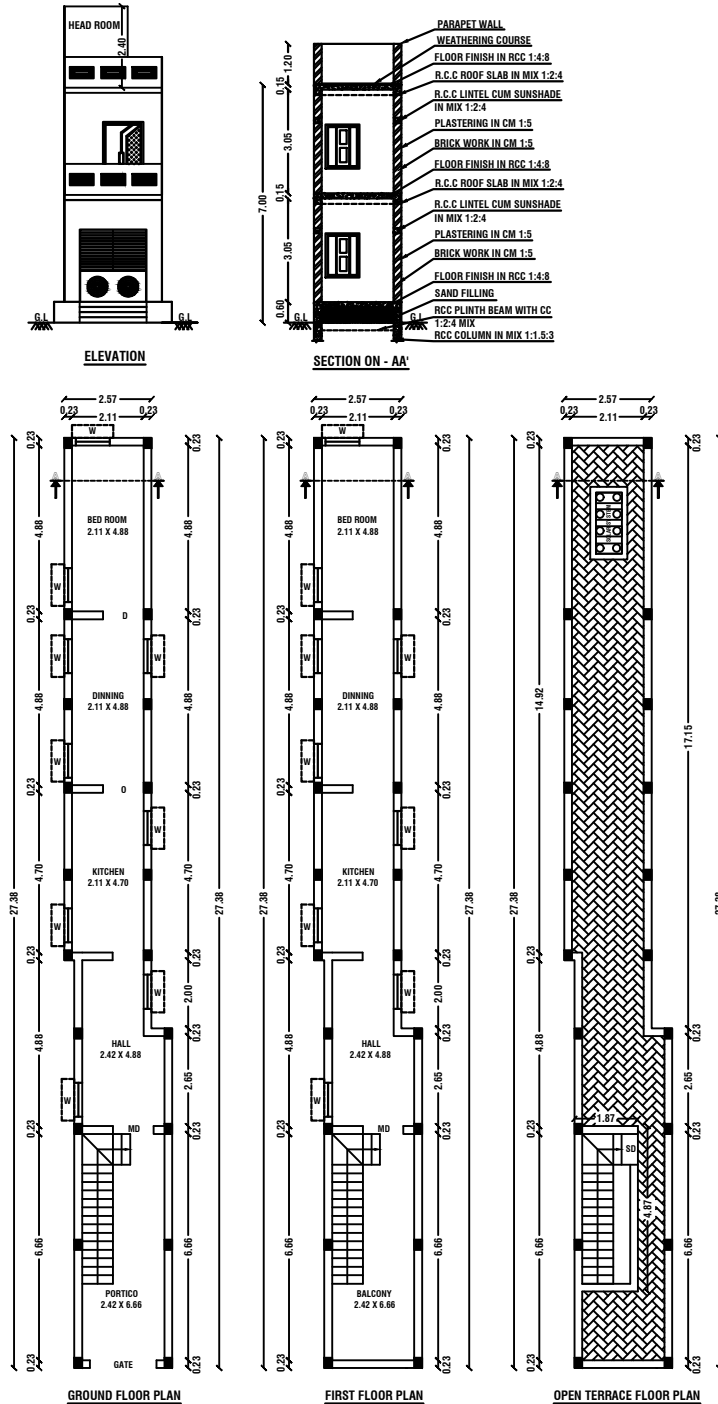

Parking Details	
Particulars	Provided in Nos.
Car Parking	-
Two Wheeler Parking	2
COLOR INDEX	
SITE BOUNDARY	GREEN
PROPOSED BUILDING	RED
EXISTING ROAD	YELLOW
SEPTIC TANK	BROWN
RAIN WATER HARVESTING	BLUE

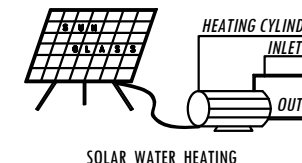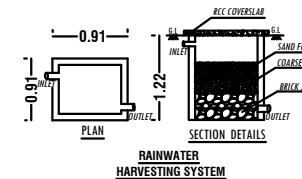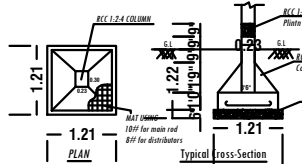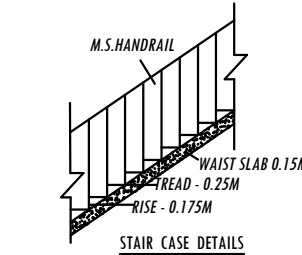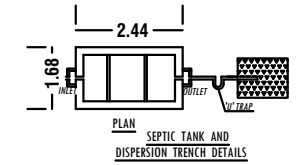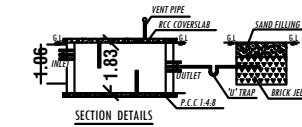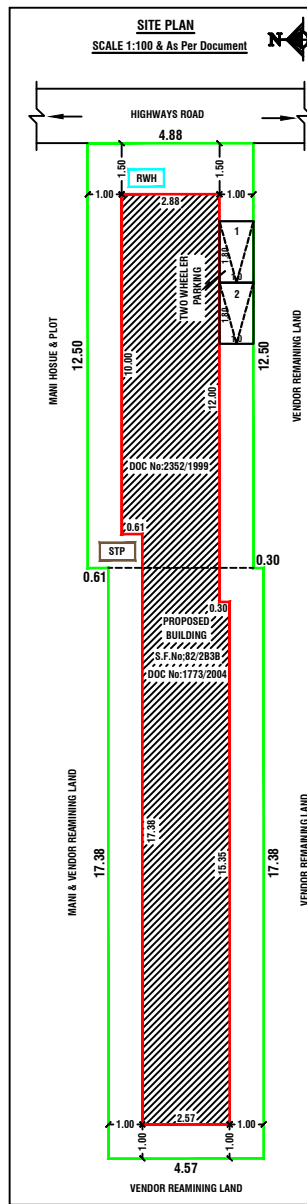

NOTES			
ALL THE DOORS AND WINDOWS ARE OUTSIDE OPENING.			
WASTE WATER WILL BE USED FOR GARDEN PURPOSE			
ALL DIMENSIONS ARE IN FEET AND METRES			
SCHEDULE OF JOINERIES	WIDTH	HEIGHT	AREA IN Sq.Mt
G GATE	1.96	2.13	4.17
M.D MAIN DOOR	1.20	2.10	2.52
D DOOR	0.91	2.10	1.91
S.D STEEL DOOR	0.91	2.10	1.91
W WINDOW	1.00	1.14	1.14
O OPEN	1.20	2.10	2.52
AREA DETAILS			
Document Area	140.38 Sq.Mt	1511.00 Sq.Ft	
Doc No: 1773/2004	79.43 Sq.Mt	855.00 Sq.Ft	
Doc No: 2352/1999	60.94 Sq.Mt	656.00 Sq.Ft	
PLR / FMB Area	150.00 Sq.Mt		
As At Site Area	140.38 Sq.Mt		
PARTICULARS	Total Buildup Area in Sq.Mt	Non FSI Area in Sq.Mt	FSI Area in Sq.Mt
PRO.GROUND FLOOR	72.87	-	72.87
PRO.FIRST FLOOR	72.87	-	72.87
PRO.HEAD ROOM	9.11	-	98.06
TOTAL AREA	154.85	9.11	145.74
FSI DETAILS:-			
$\frac{\text{Total FSI Floor Area}}{\text{Total Land Area}} = \frac{145.74}{140.38} = \text{FSI} = 1.036$			
OFFICE USE			
APPLICANT Mrs.C.SELVI W/o.Mr. PALANIVEL. REGISTERED ENGINEER Er.M.VADIVEL ME(Struct), AMIE., C.Eng(I), MISTE., AIV., MICI., MISSE Consulting Civil Engineer, Chartered Engineer, TN.Govt. Registered Professional of DTCP, R.E-III-01/2019, R.S.E-I-21/2020, R.C.E-27/2020, R.D-06/2020, R.E.(G-3), DMC No.037/L/2019/00004, CCMC No.004/2021, DMV CONSTRUCTION, #19/17, 1st Floor, Annamalai Street, Near Municipality Office, Dharmapuri - 636701, Cell: 8122 101 282, 9443 101 282. E.Mail : dmconstruction.dp@gmail.com Er.M.Vadivel ME(Struct), AMIE., C.Eng(I), MISTE., AIV., D.M.V construction - 8122 101 282, 9443 101 282.			