



PLAN SHOWING THE PROPOSED CONSTRUCTION OF A R.C.C. TERRACED ROOF RESIDENTIAL BUILDING GROUND FLOOR AT OLD S.F.No - 138/2, 92/7C1A1A1A, NEW SF NO - 92/17, NEW PATTA NO: 2056, S.K.NAGAR, PLOT NO:20, NO:78 NILAVARAPATTI VILLAGE PANCHAYAT,PANAMARATHUPATTY PANCHAYAT UNION, SALEM TALUK & DISTRICT.


APPLICANT NAME:- Mrs.DEEPA W/o Mr.VARTHARAJ.

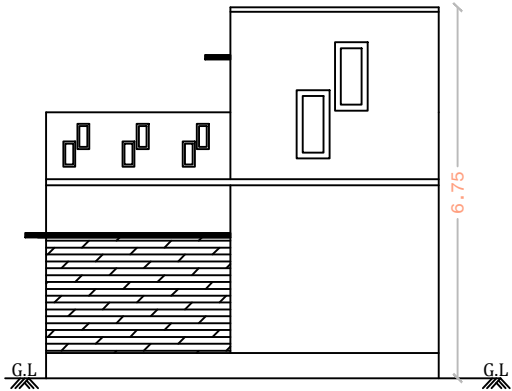



FRONT ELEVATION

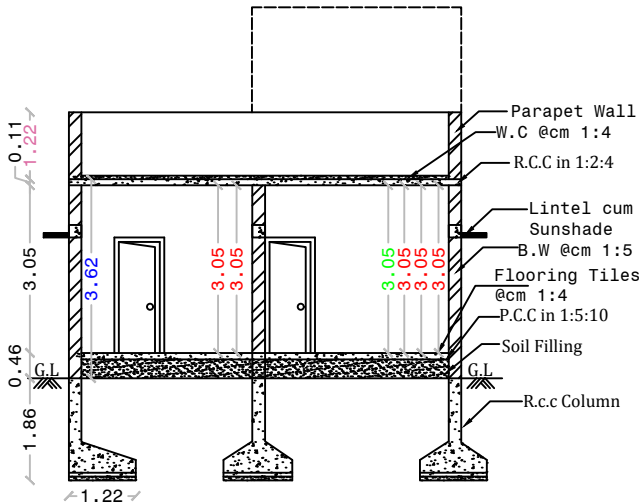


SECTION A-A

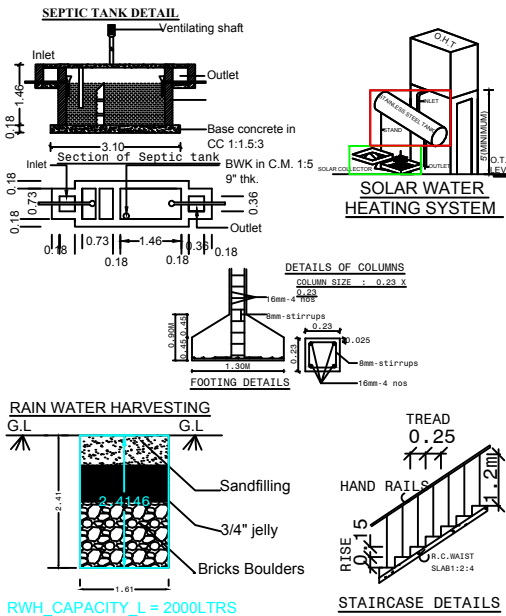


KEY PLAN:
Not To Scale

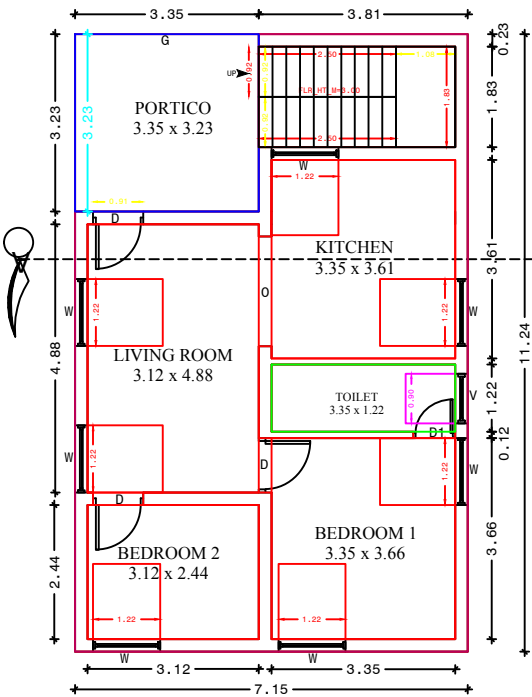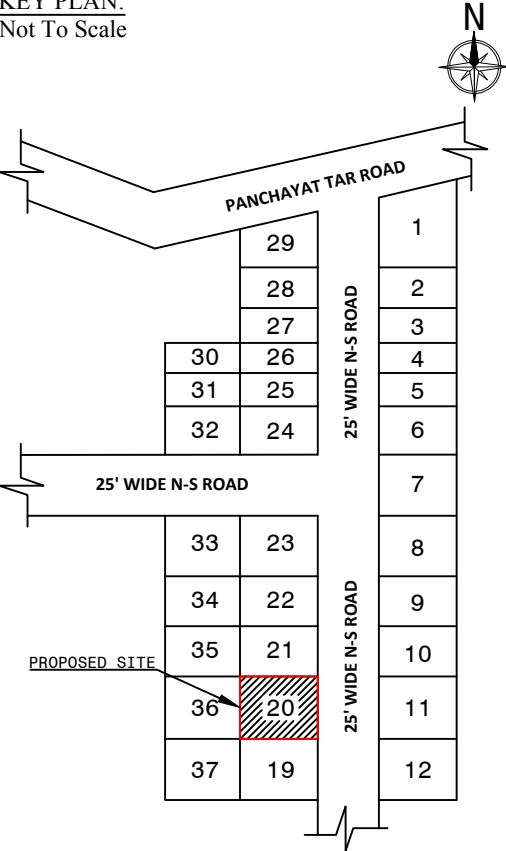

GROUND FLOOR PLAN

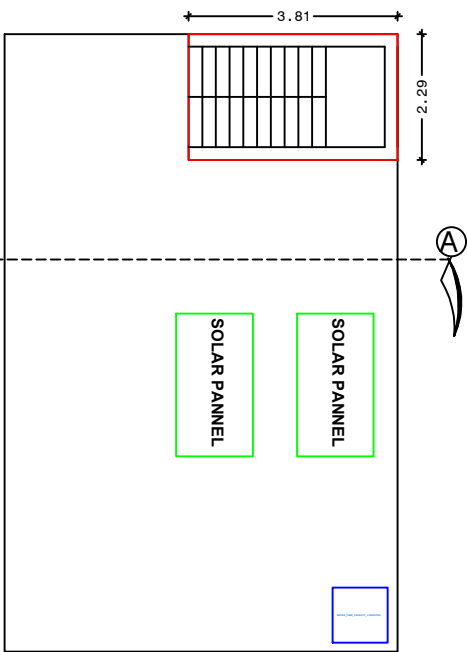


TERRACE FLOOR PLAN

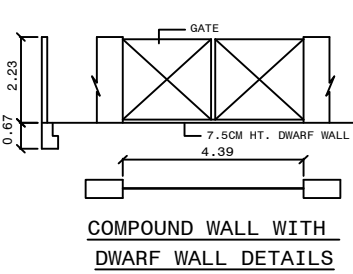

COMPOUND WALL WITH
DWARF WALL DETAILS

JOINERY DETAILS :-	
DESCRIPTION	SIZE IN M
DOOR - D	0.91 X 2.13
DOOR - D1	0.76 X 2.13
WINDOW - W	1.22 x 1.52
OPEN - O	0.91 x 2.13
GATE - G	3.35 x 2.13
VENTILATOR-V	0.90 x 0.73

SUPER IMPOSED DRAWING

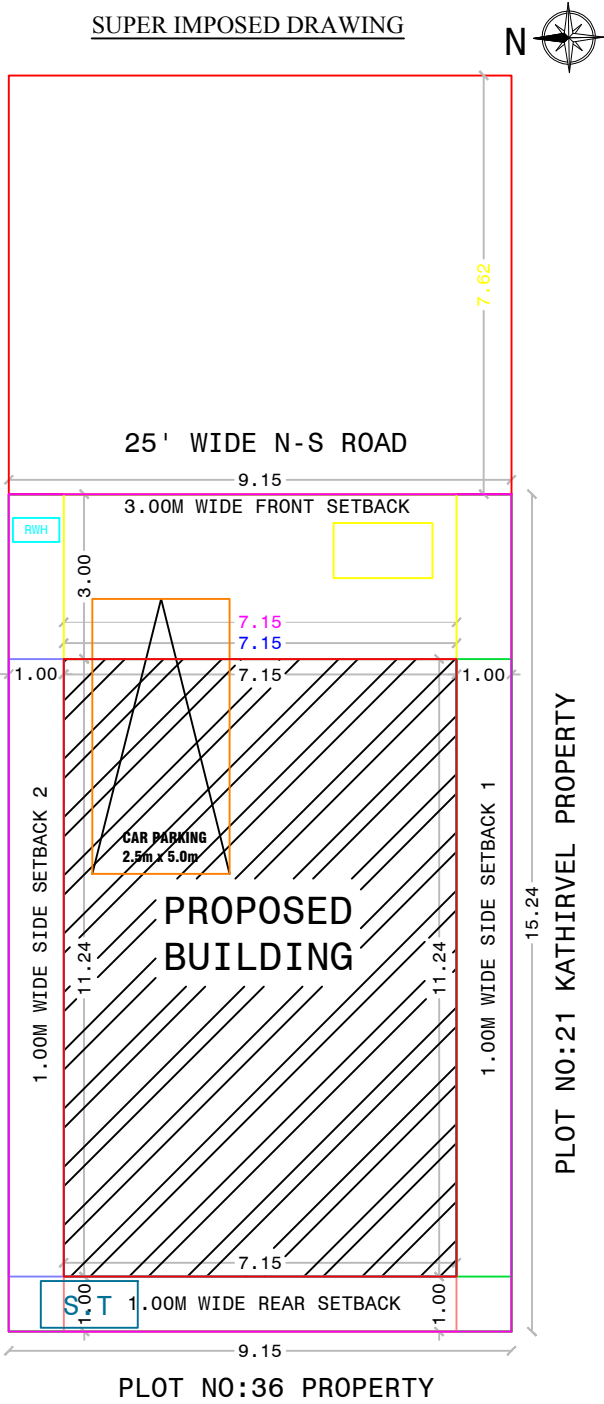

DIGITAL SIGN & QR CODE

OFFICE USE

AREA DETAILS

AREA OF THE SITE :-		
TOTAL LAND AREA	139.45 S.M	1500.00 S.FT
RESIDENTIAL BUILDING AREA :-		
GROUND FLOOR AREA	80.37 S.M	865.09 S.FT
TERRACE FLOOR AREA	8.72 S.M	93.86 S.FT
TOTAL FLOOR AREA	89.09 S.M	958.96 S.FT
VACANT LAND AREA	59.08 S.M	635.93 S.FT
FLOOR SPACE INDEX - 0.64	TWO WHEELER PARKING - 1 Nos	
PLOT COVERAGE - 58%	CAR PARKING - 1 Nos	

APPLICANT :

D. Deepa

ENGINEER :

Er. S. PAVIN KUMAR
Er. S. PAVIN KUMAR, B.E.,
Registered Engineer Grade-III
Regn. No: 344/2023 (SCMC),
Civil Engineer & Contractors,
Z-STANDARD CONSTRUCTION
76, Trichy Main Road, Mallur,
SALEM-636 203. Cell: 99446 20278