
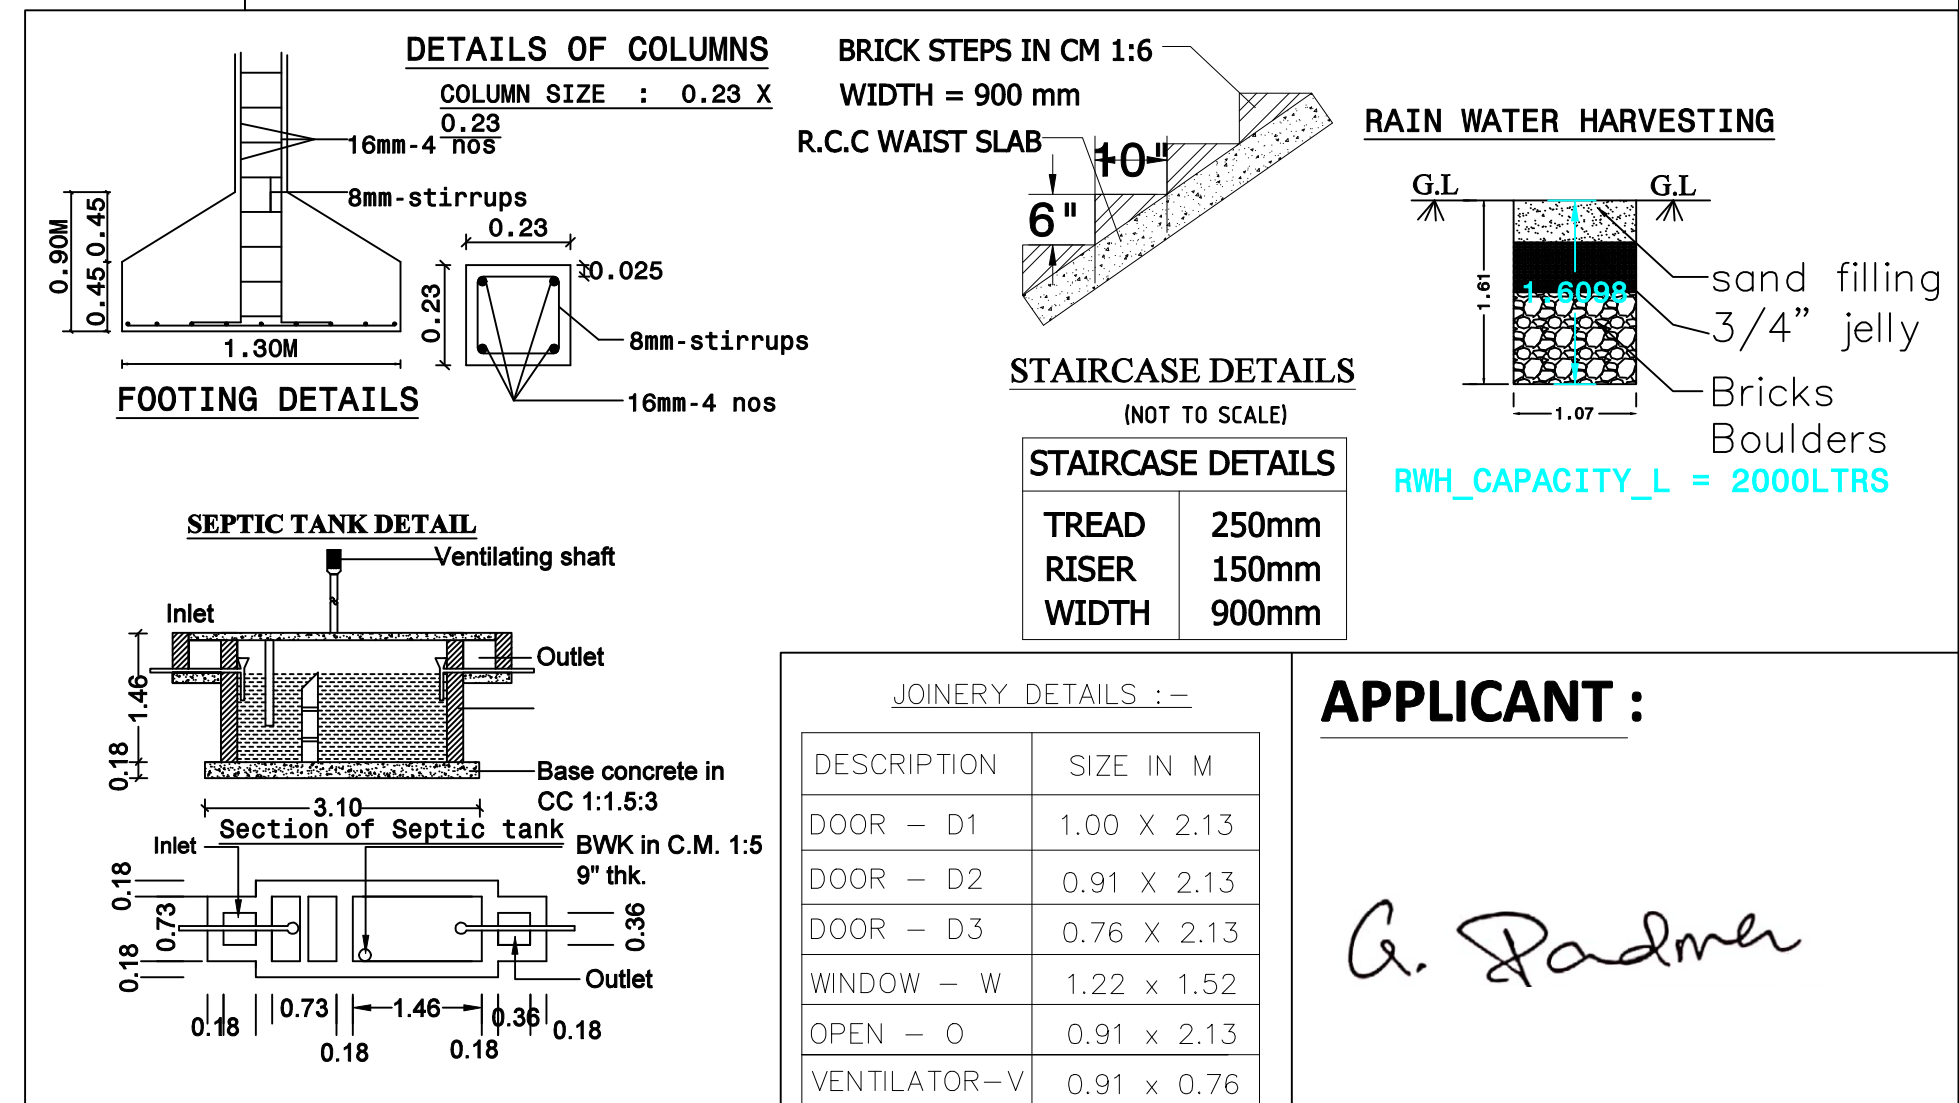
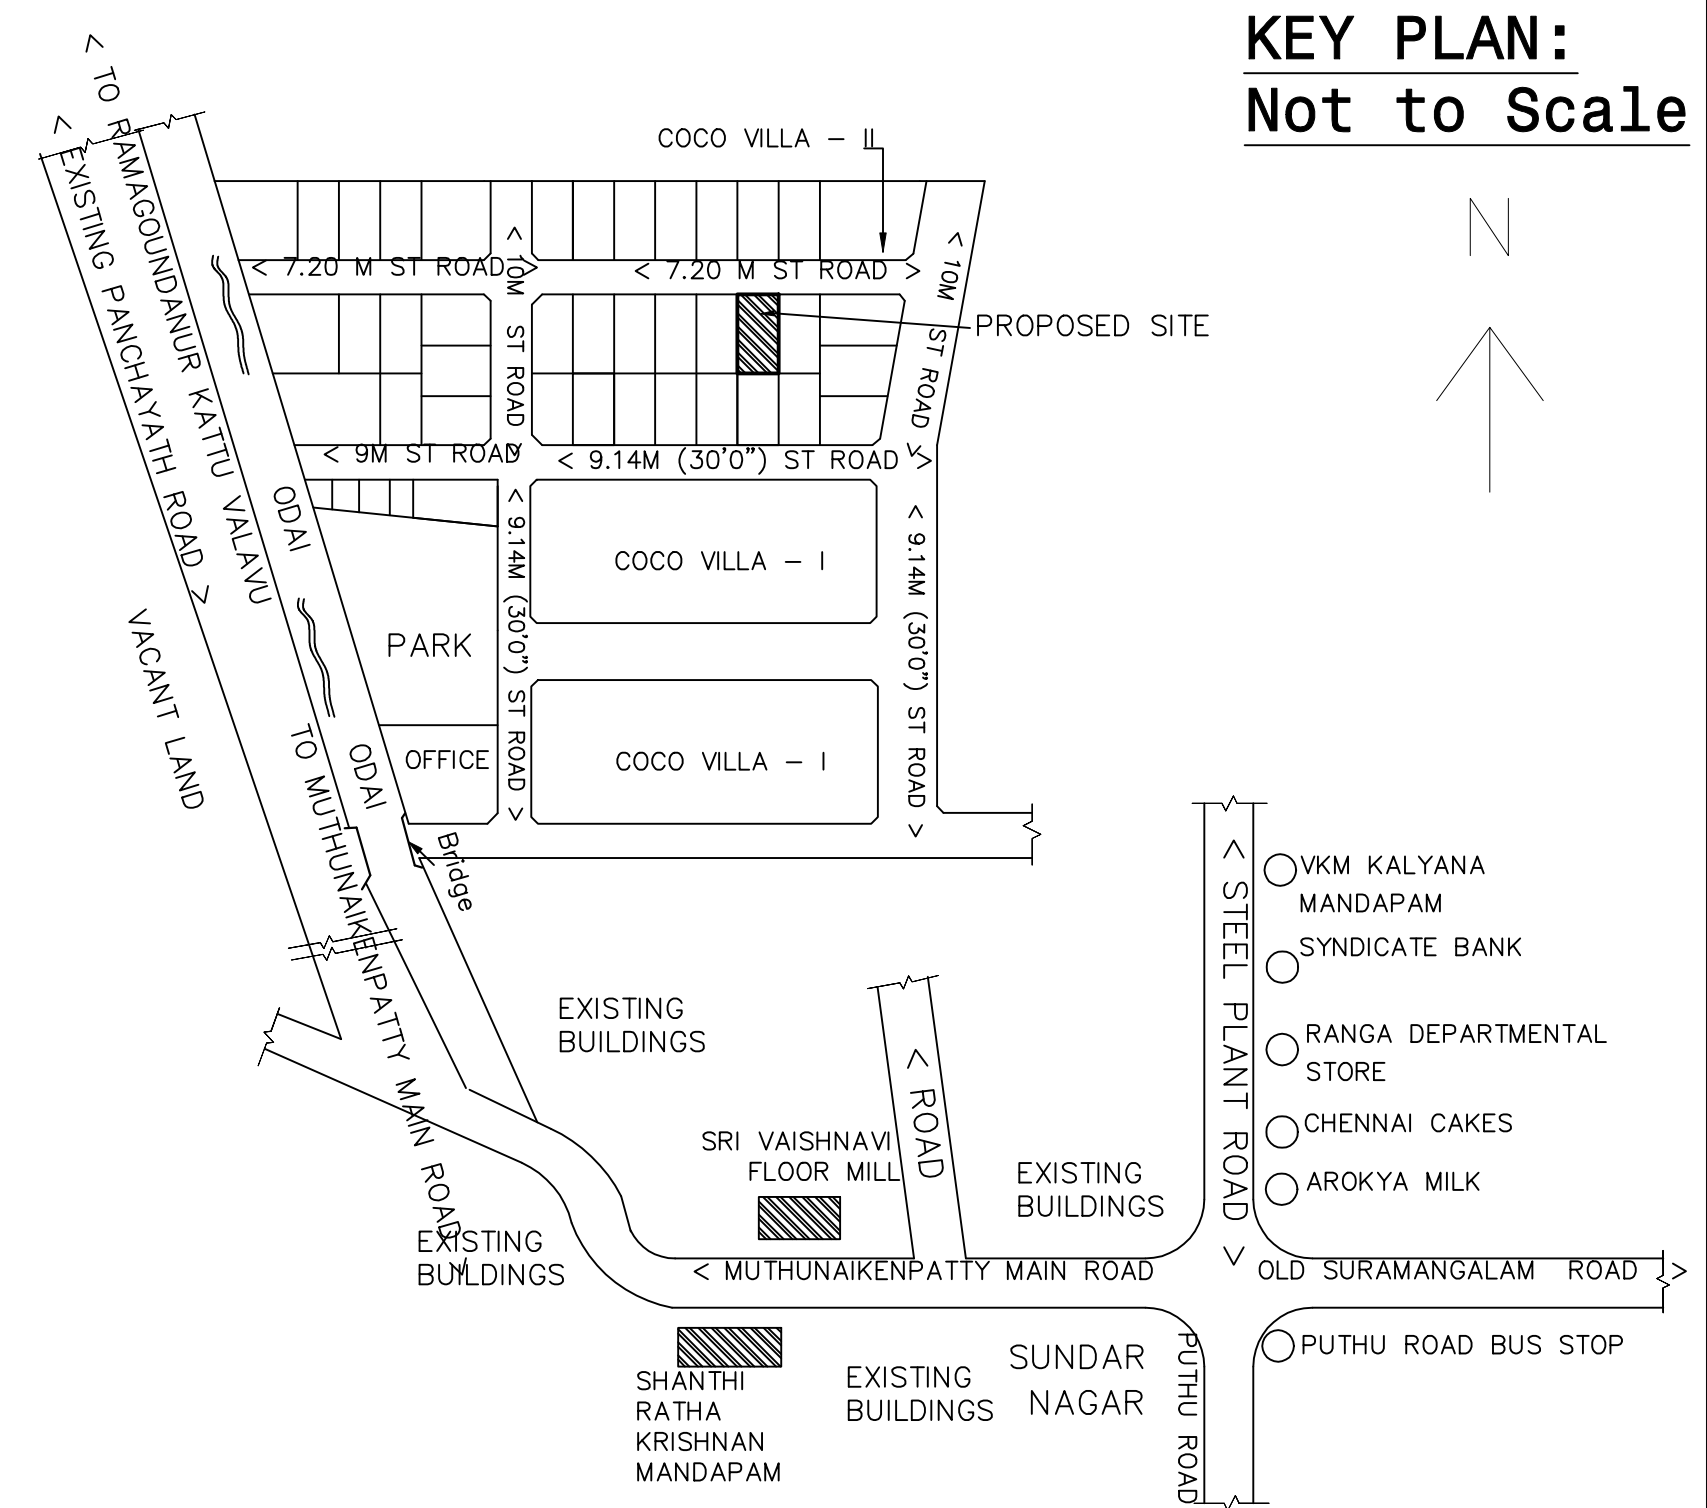
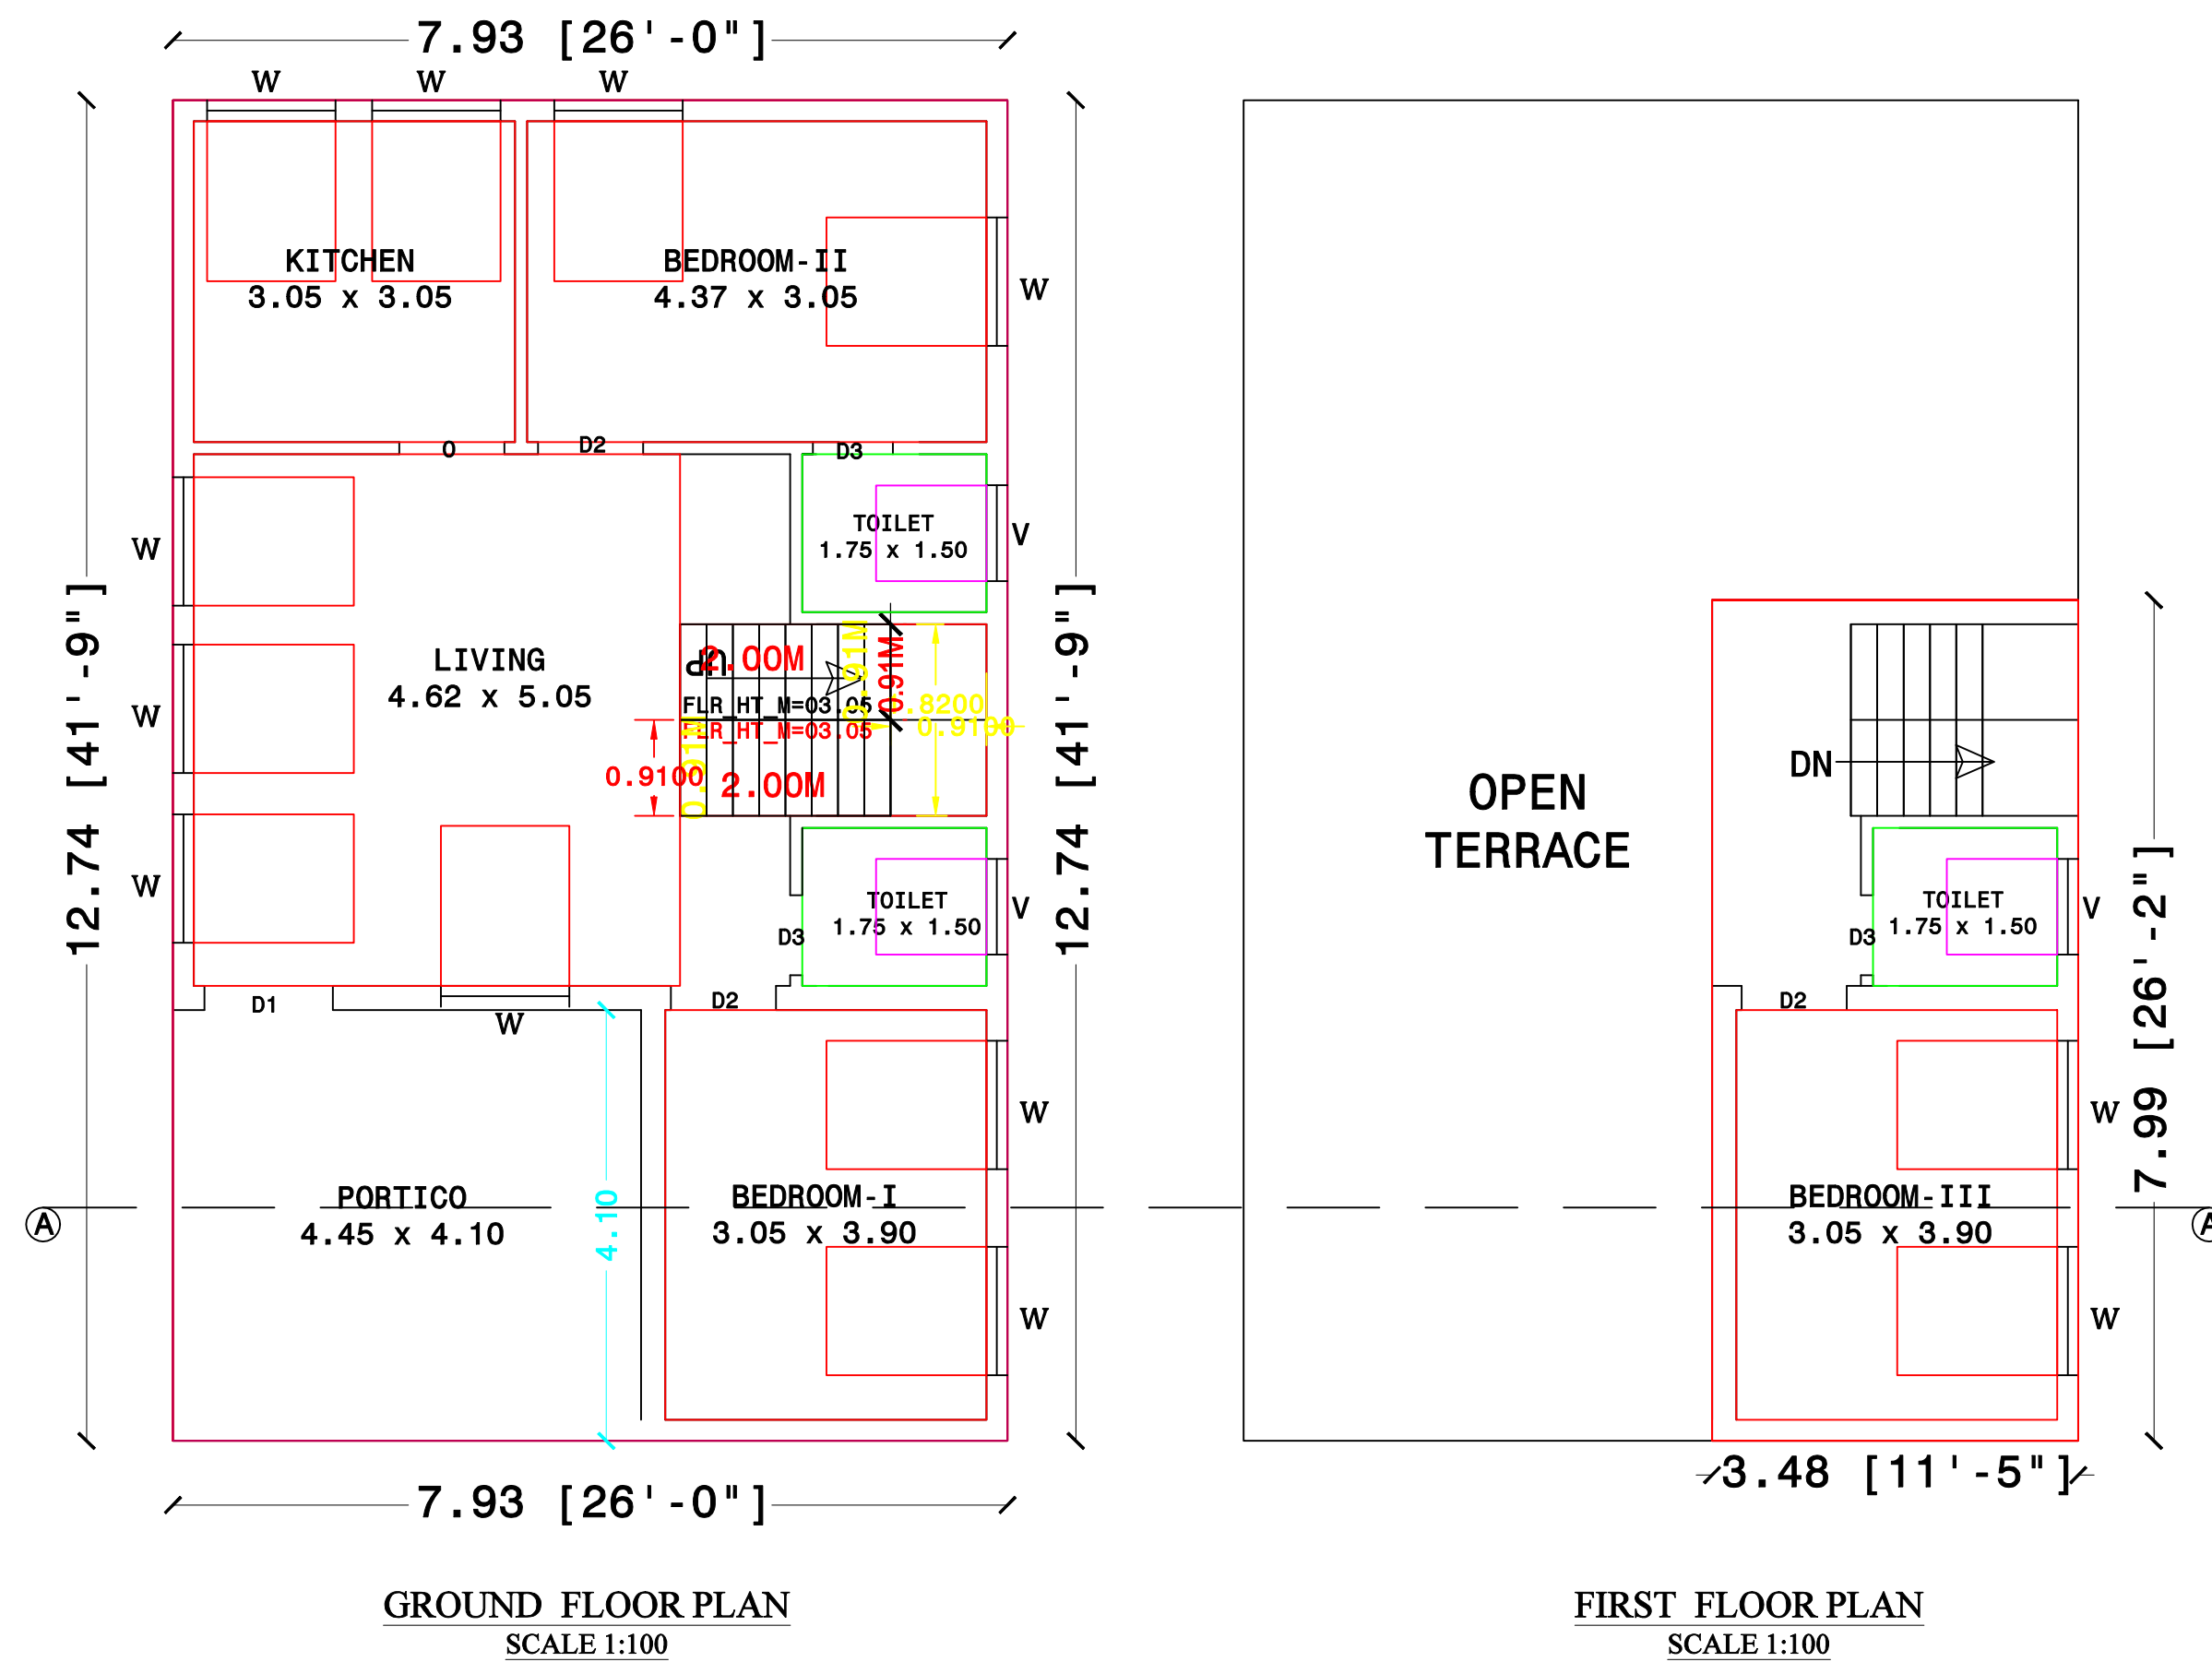
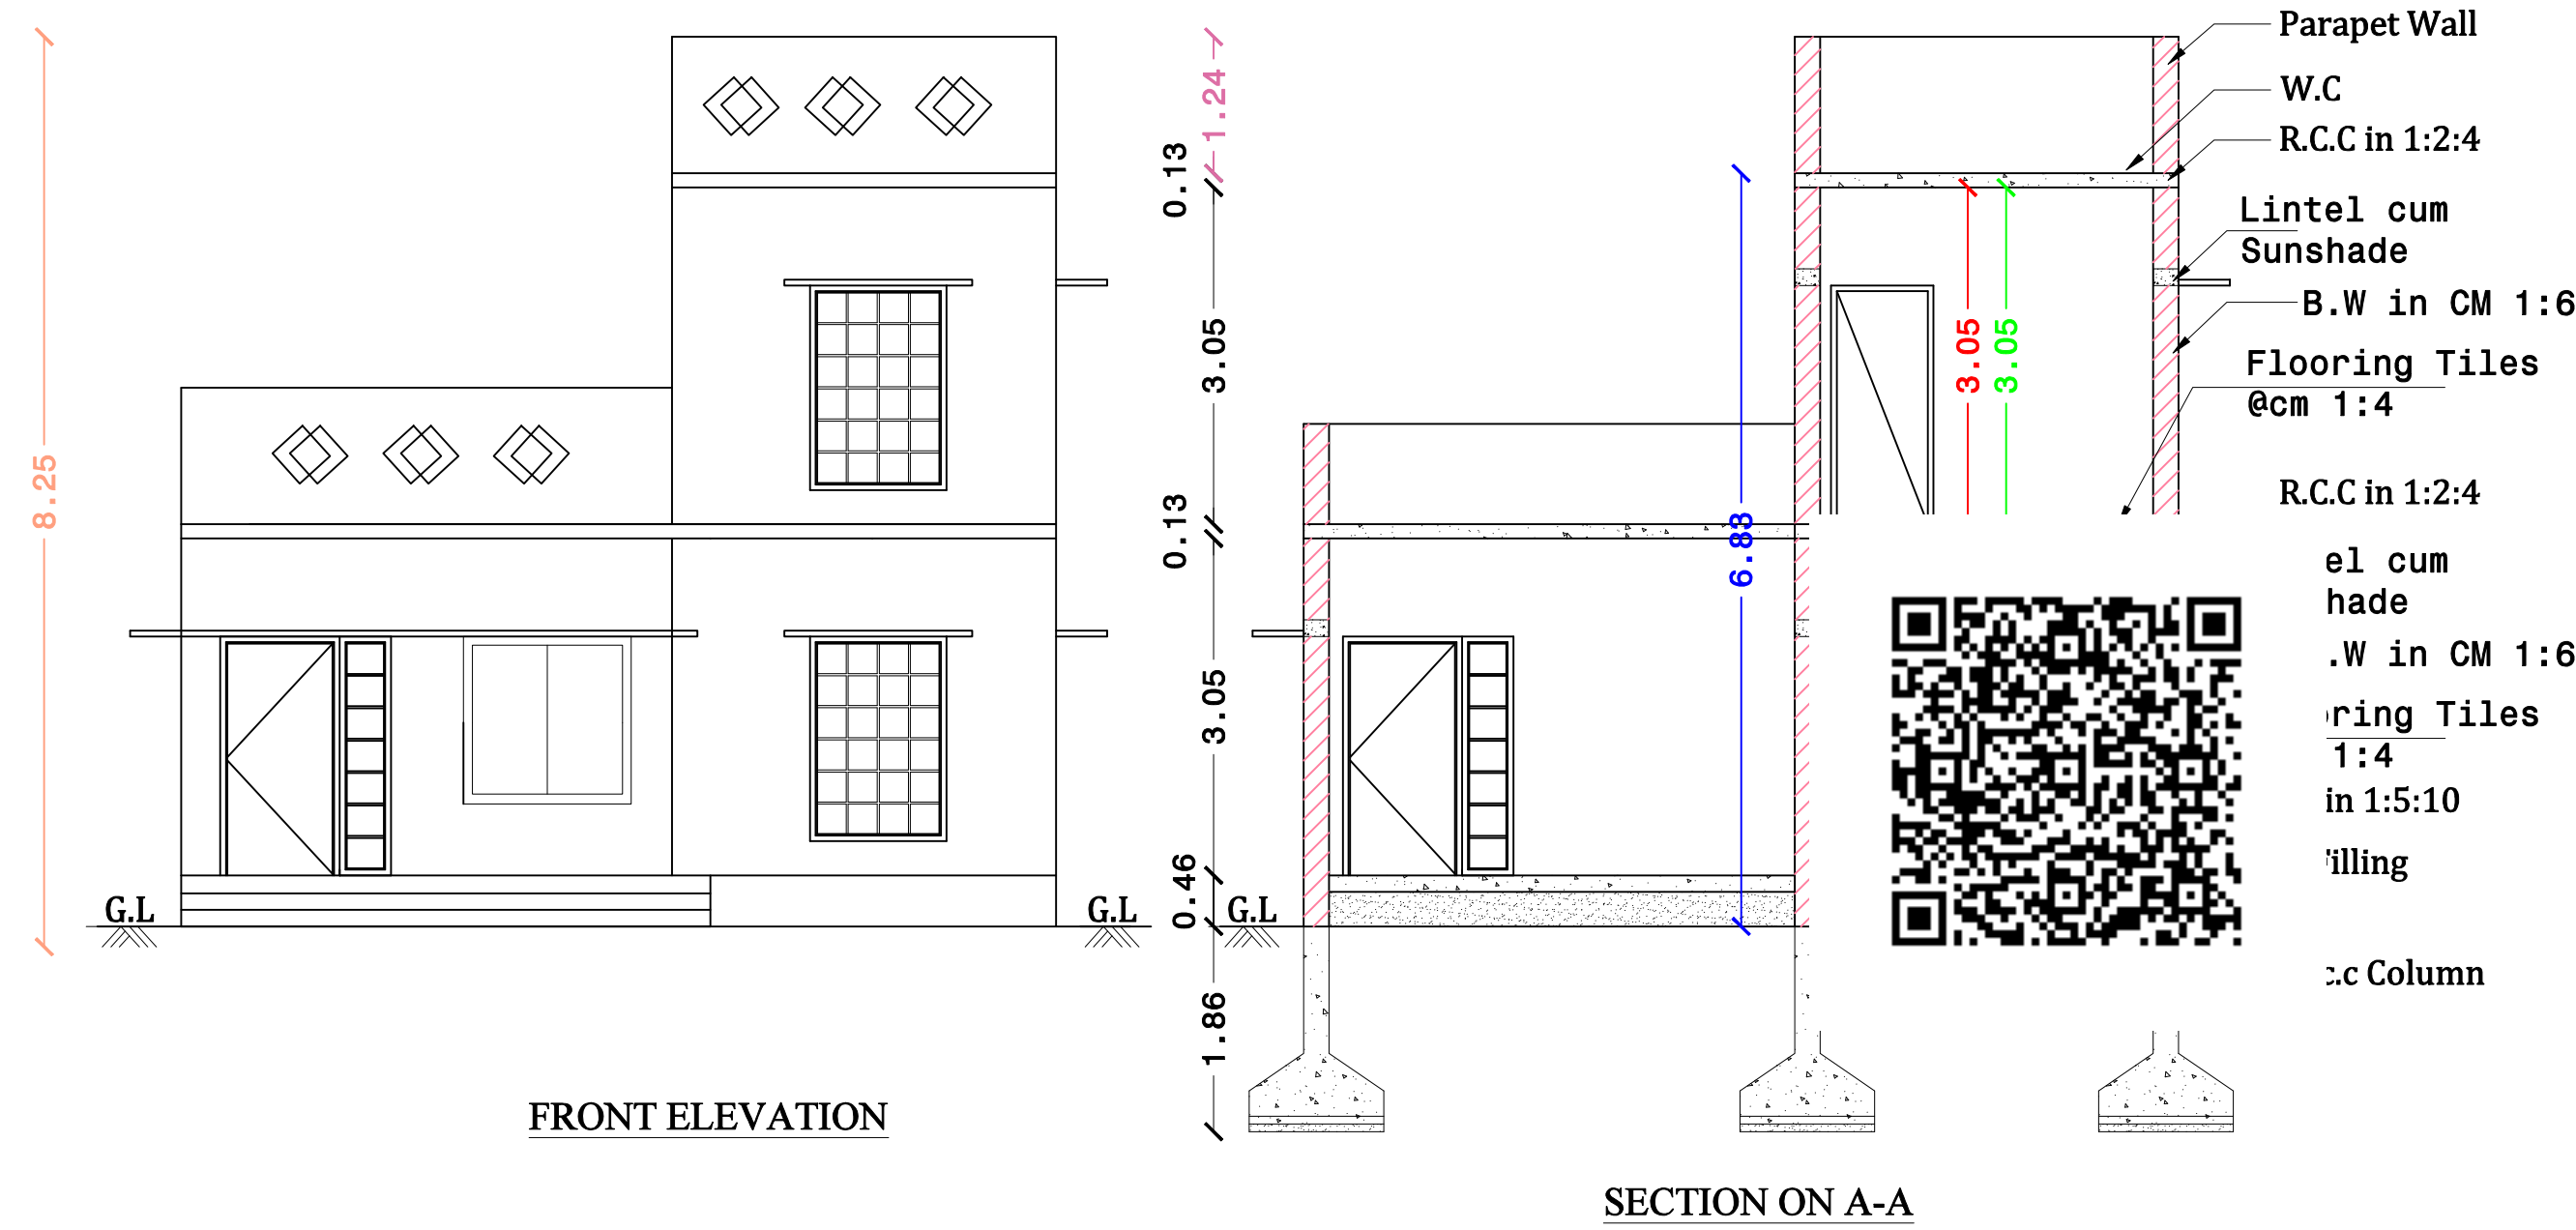


APPLICANT : Mrs.G.PADMA,
W/o.Mr.GOPALA KRISHNAN.

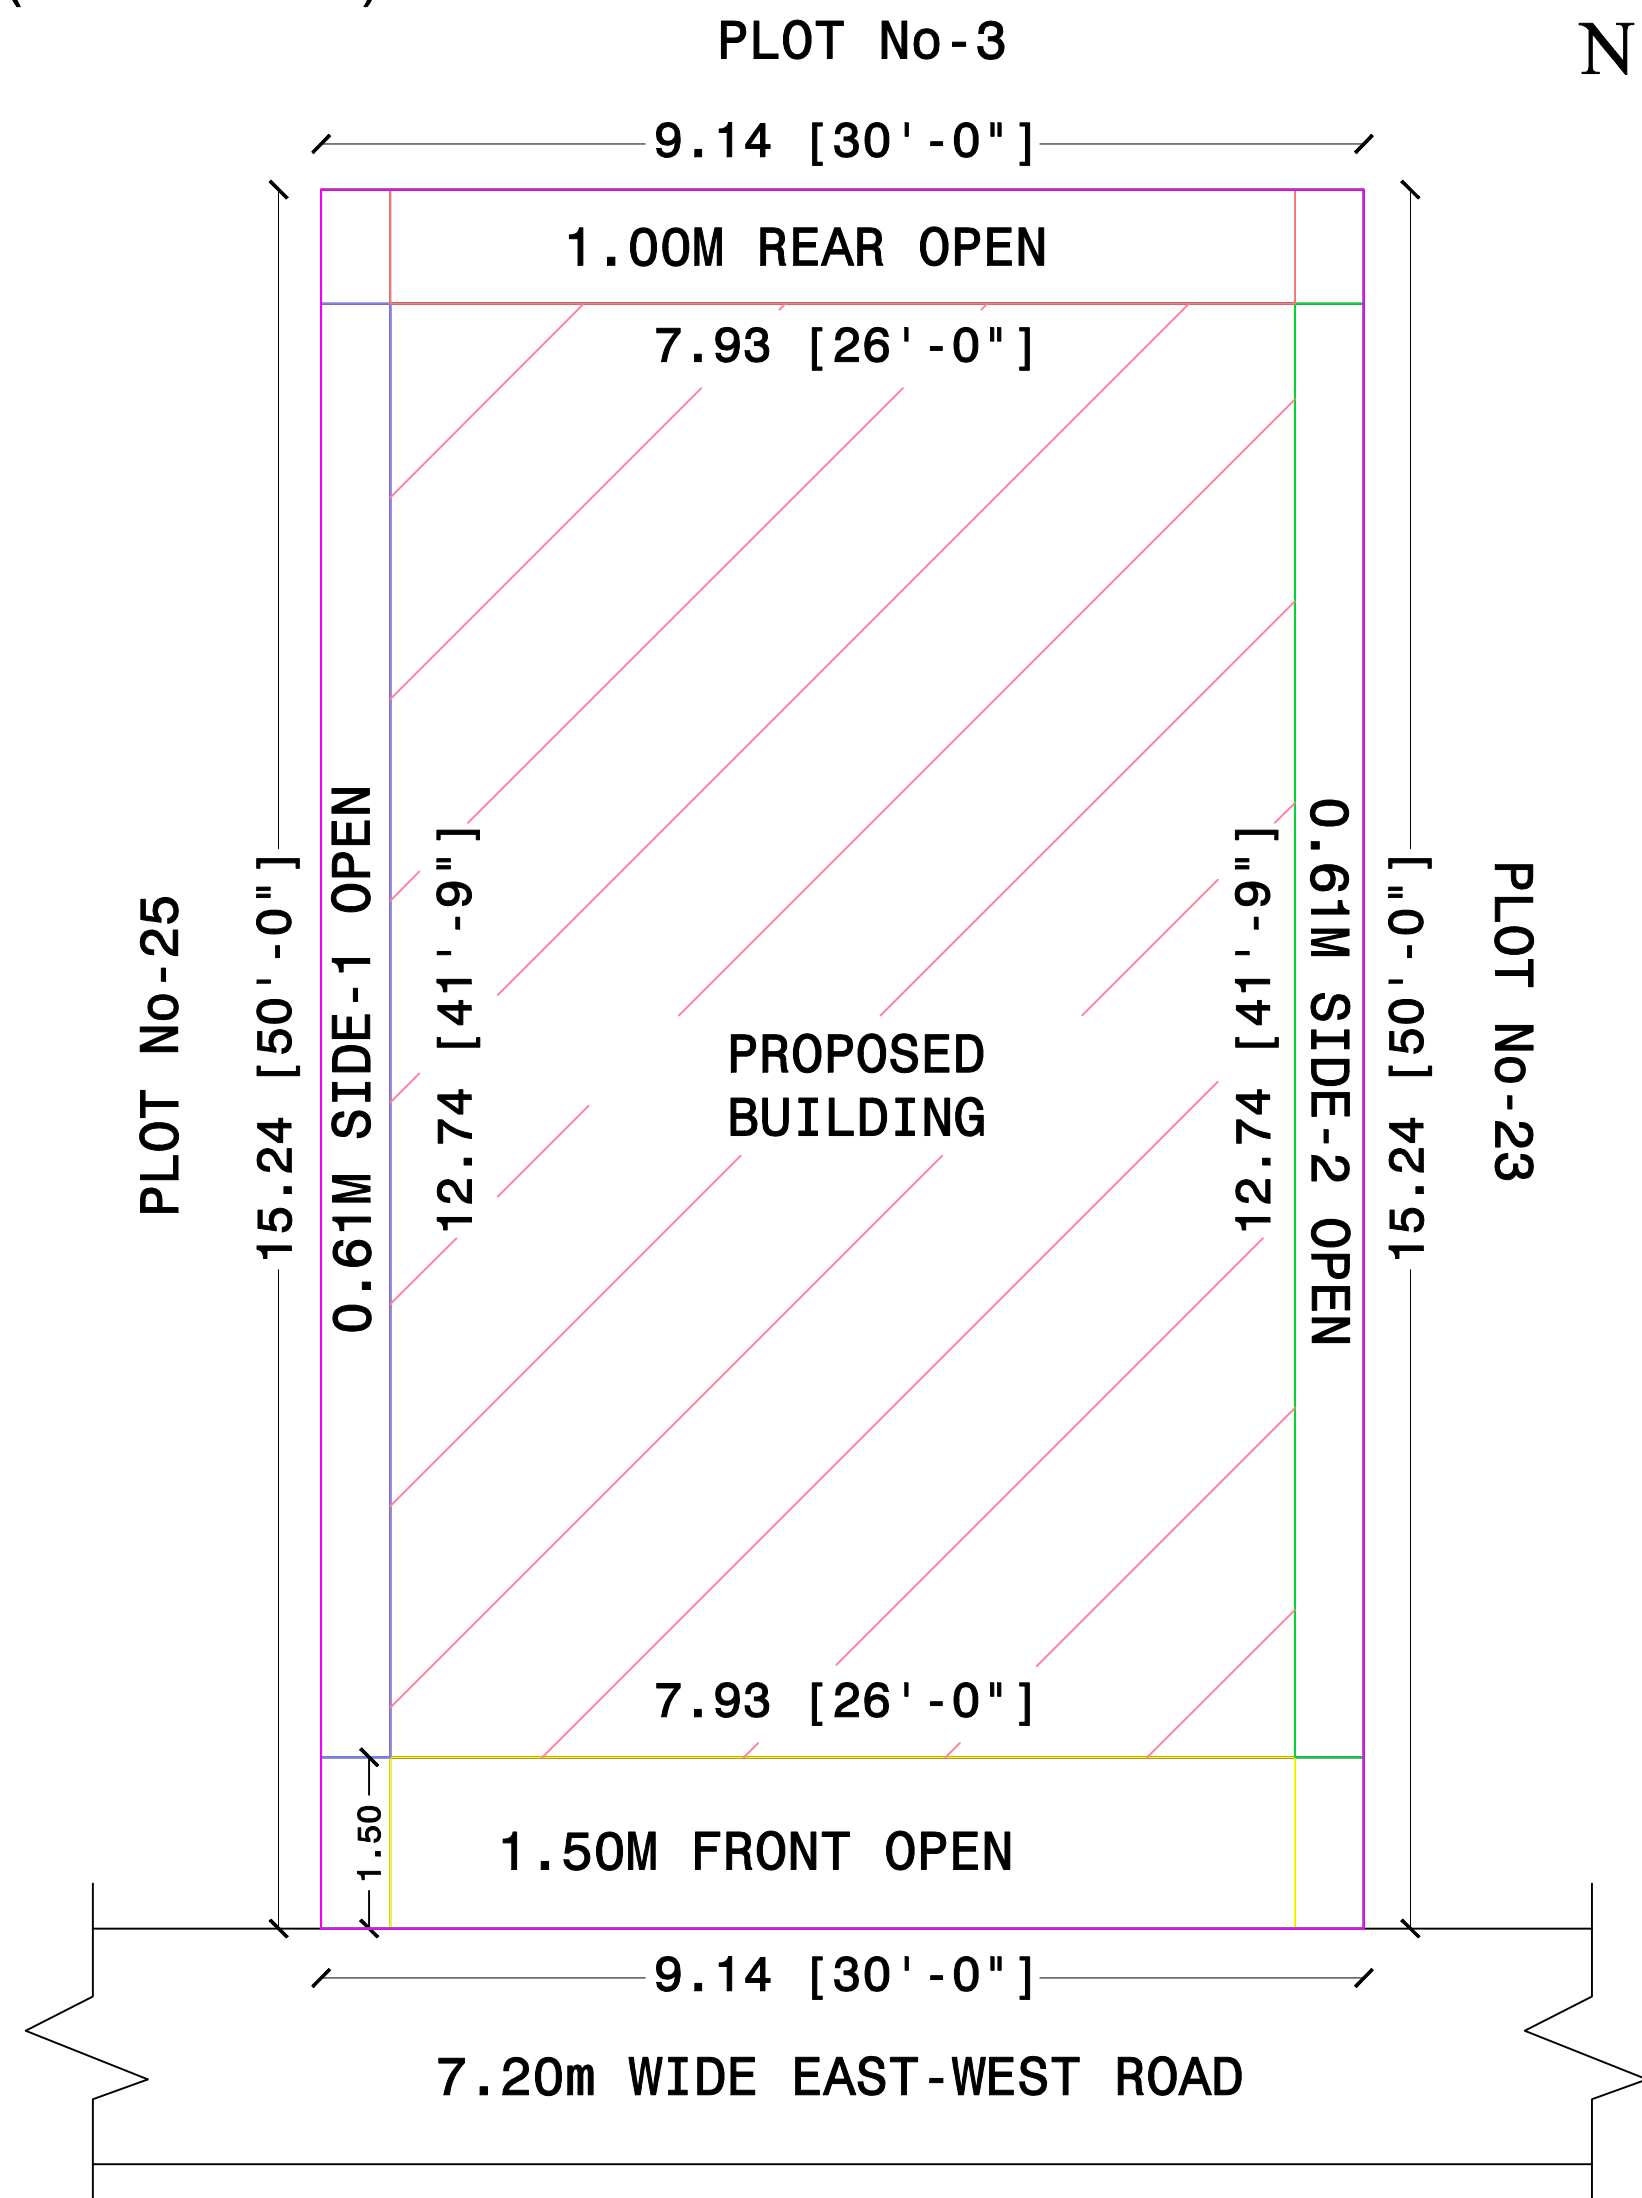

NOTE: –
ALL DIMENSIONS ARE IN METER

AREA DETAILS		
PARTICULARS	SQ.FT	SQ.MT
AREA OF SITE (AS PER DEED)	1500.00	139.35
AREA OF PRO.BUILDING (G.F)	1087.00	101.00
AREA OF PRO.BUILDING (F.F)	299.25	27.80
TOTAL FLOOR AREA	1386.25	128.80
AREA OF OPEN SPACE	413.00	38.35

ENGINEER :

Er.K.PANNEERSELVAM.,M.E.,
REGISTERED ENGINEER SCMC:72/19-24
REGISTERED ENGINEER SLPA:001/19-24
KPS CONSTRUCTIONS
209/103, VEERANAM MAIN ROAD,
PONNAMMAPET, SALEM - 636001 .
Cell : 99941 41260, 99437 34405.