
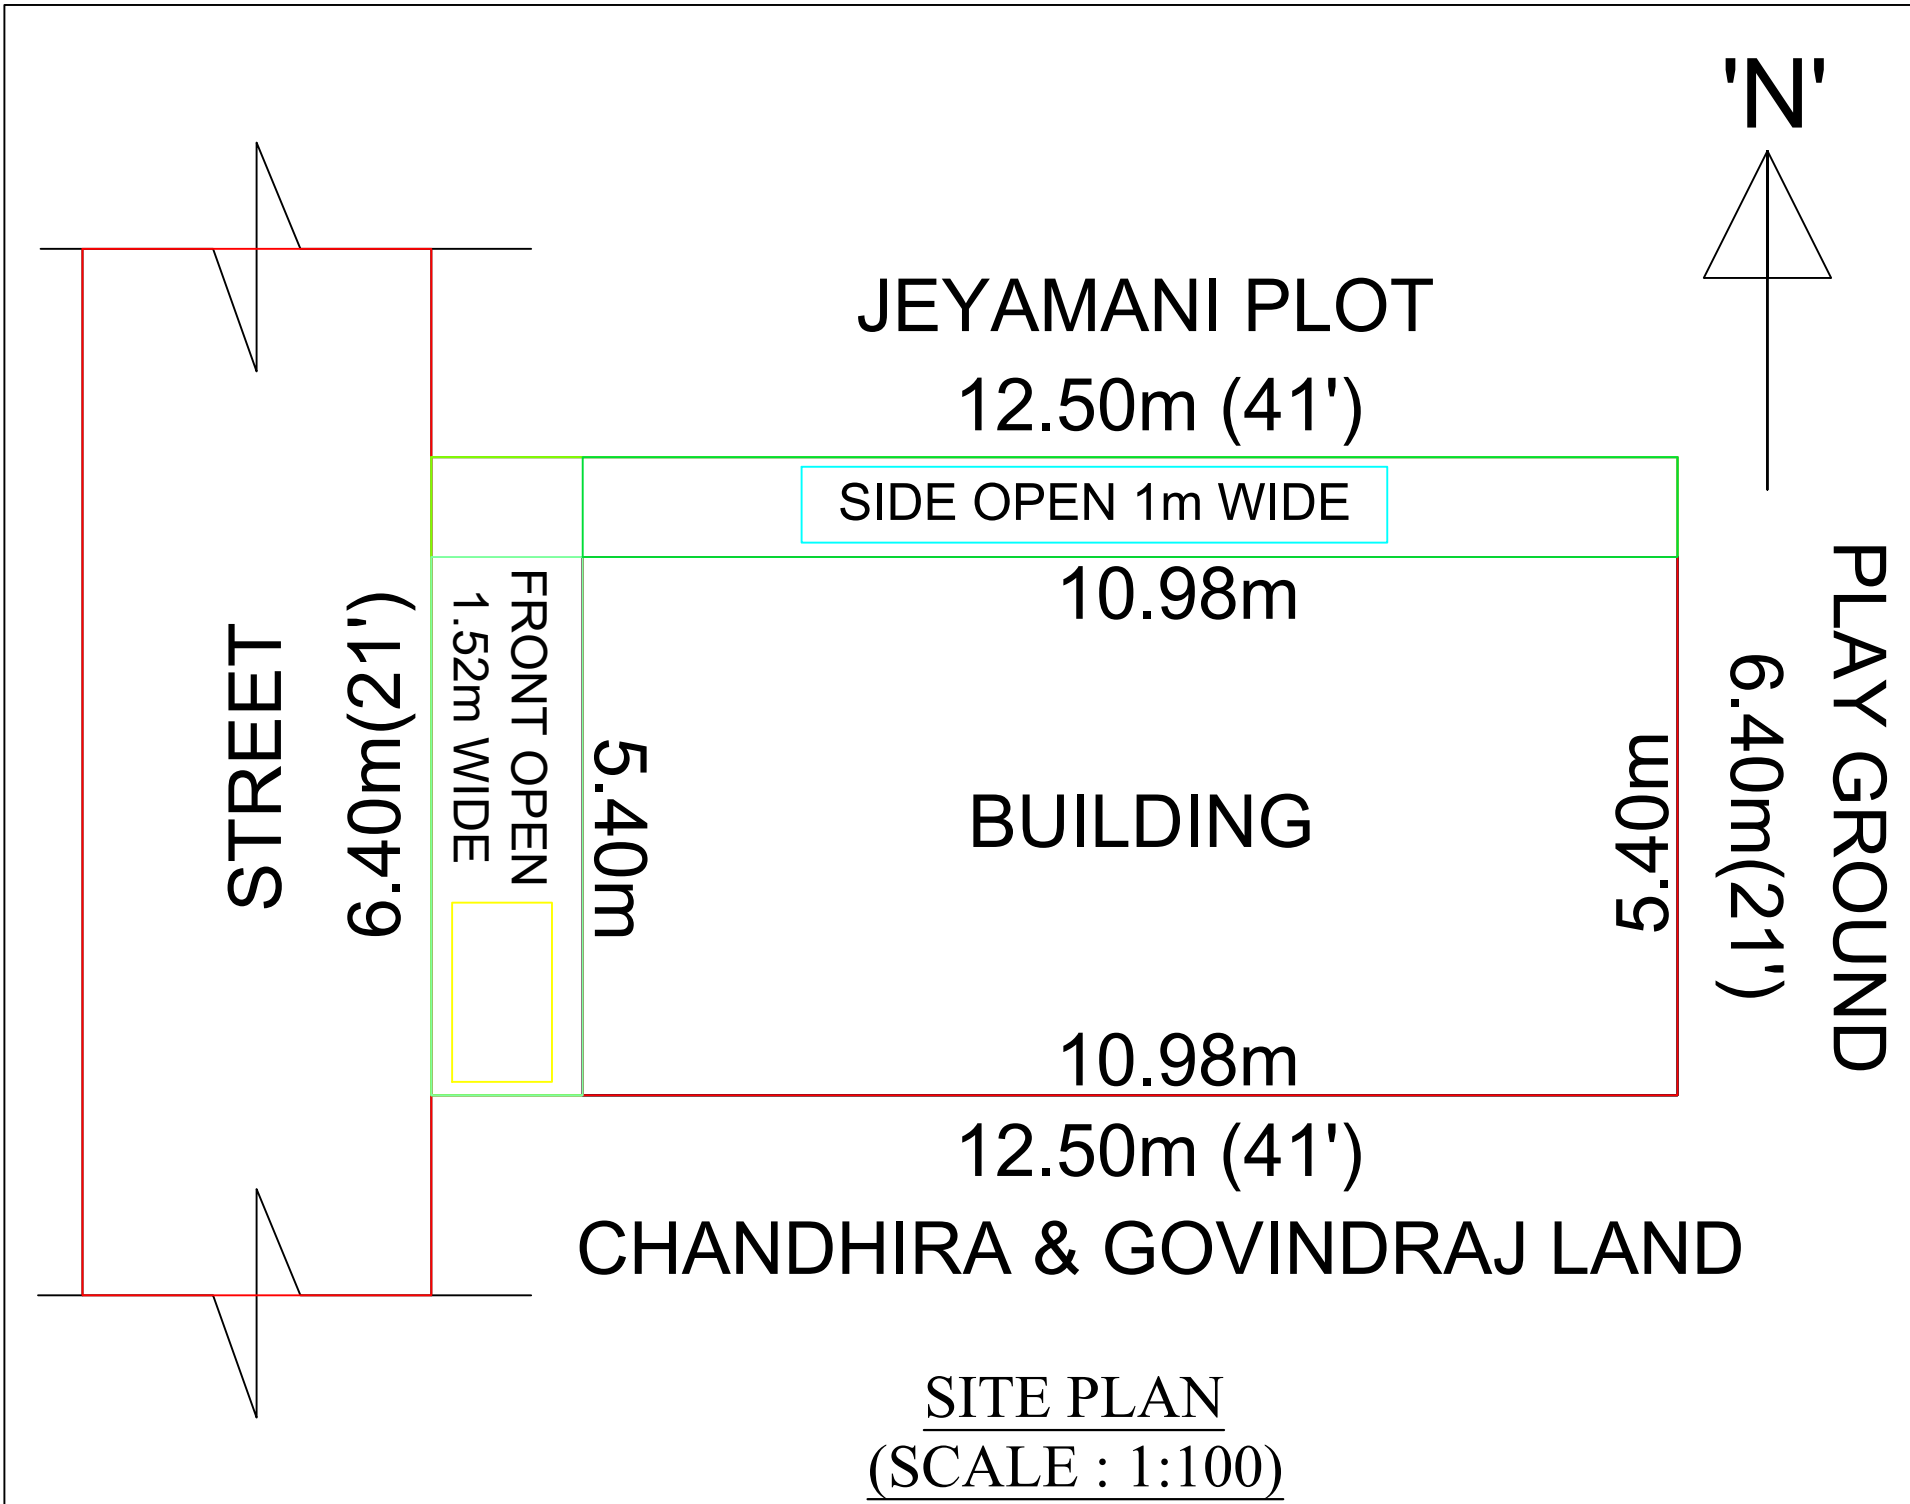
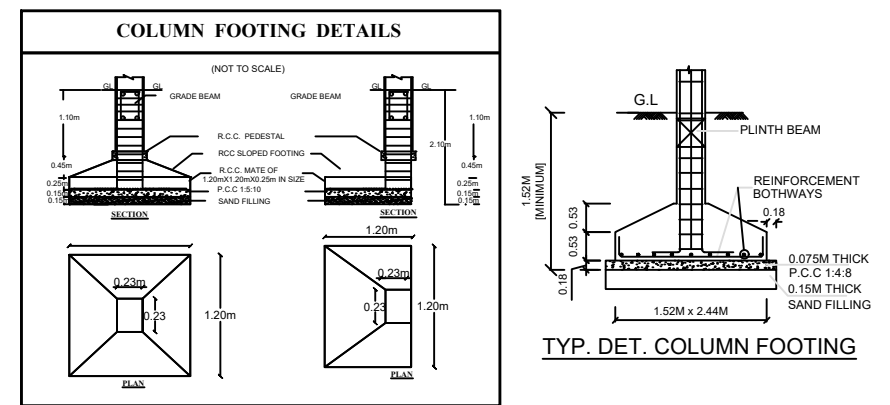
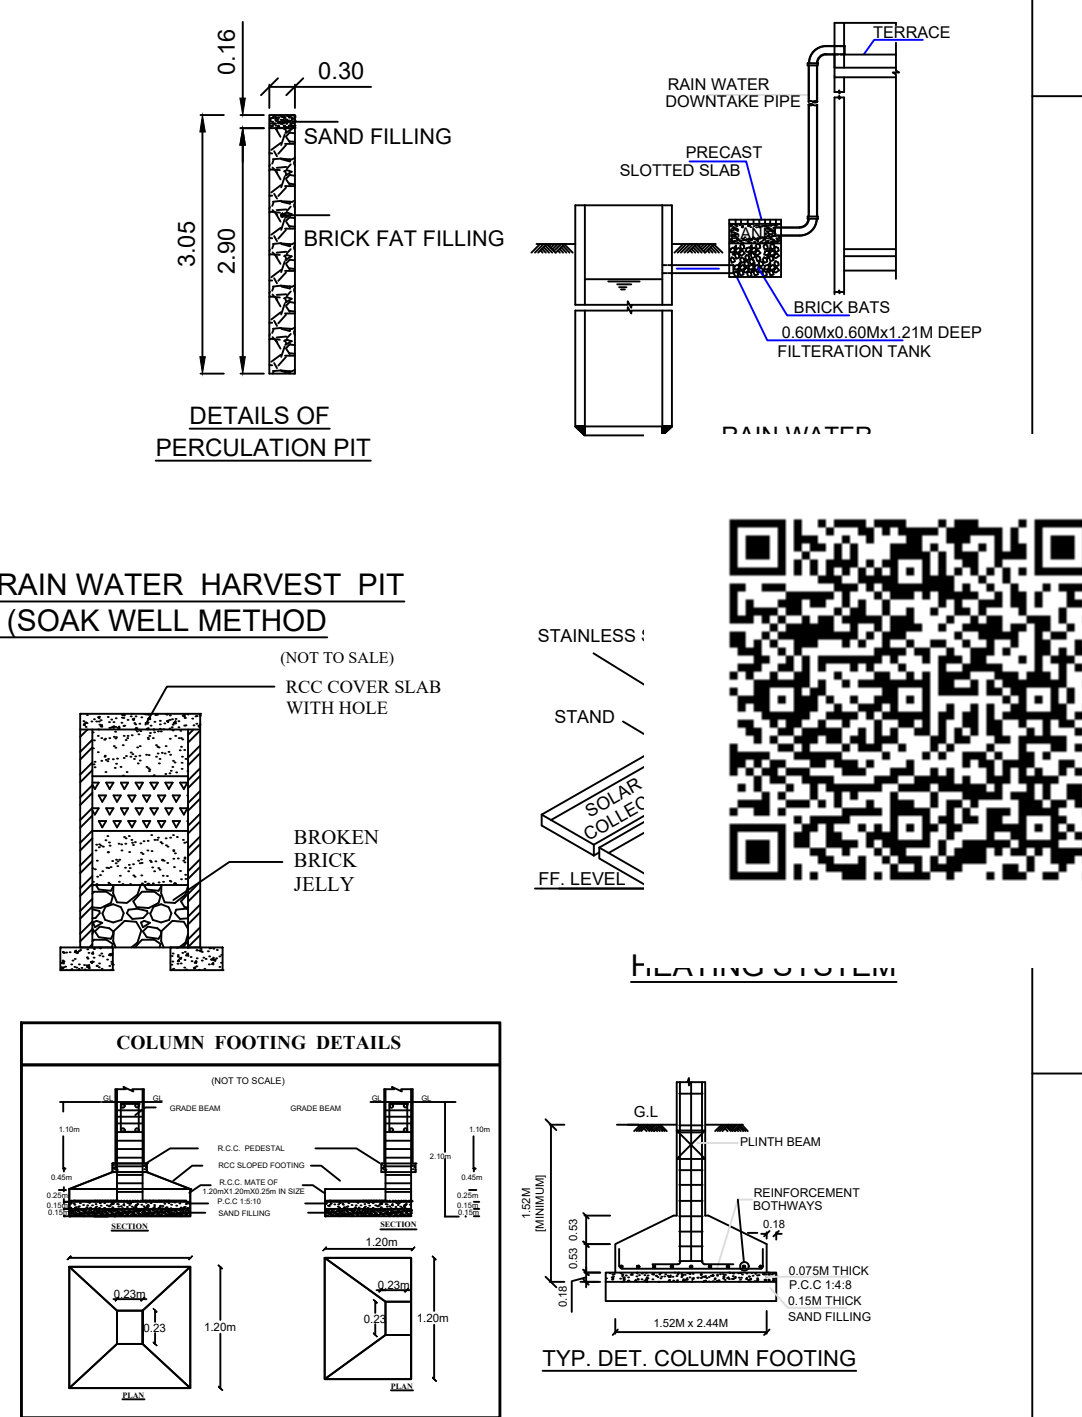
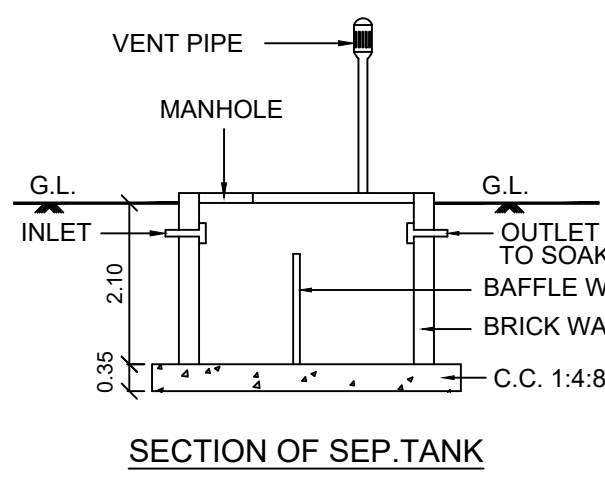
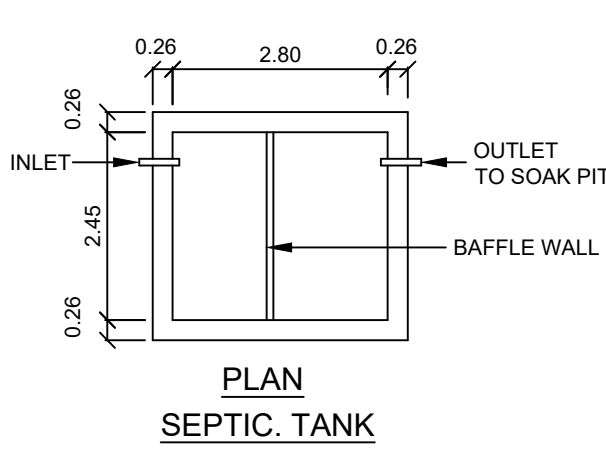
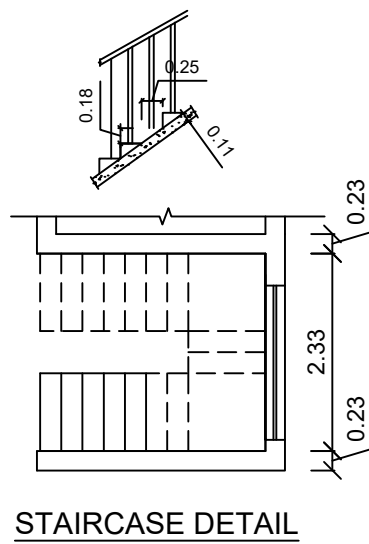
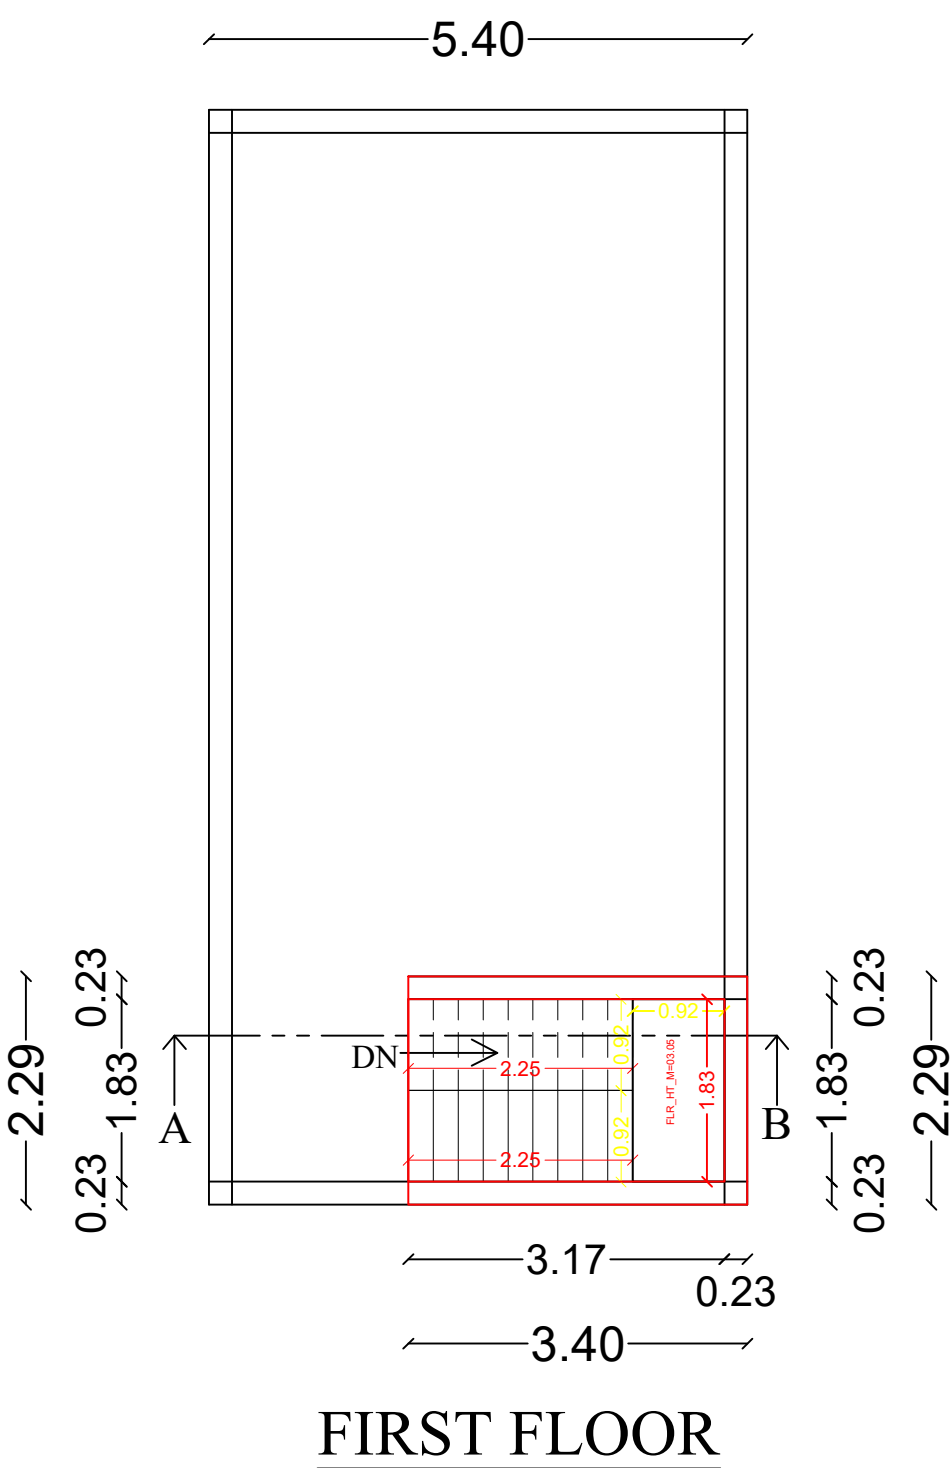
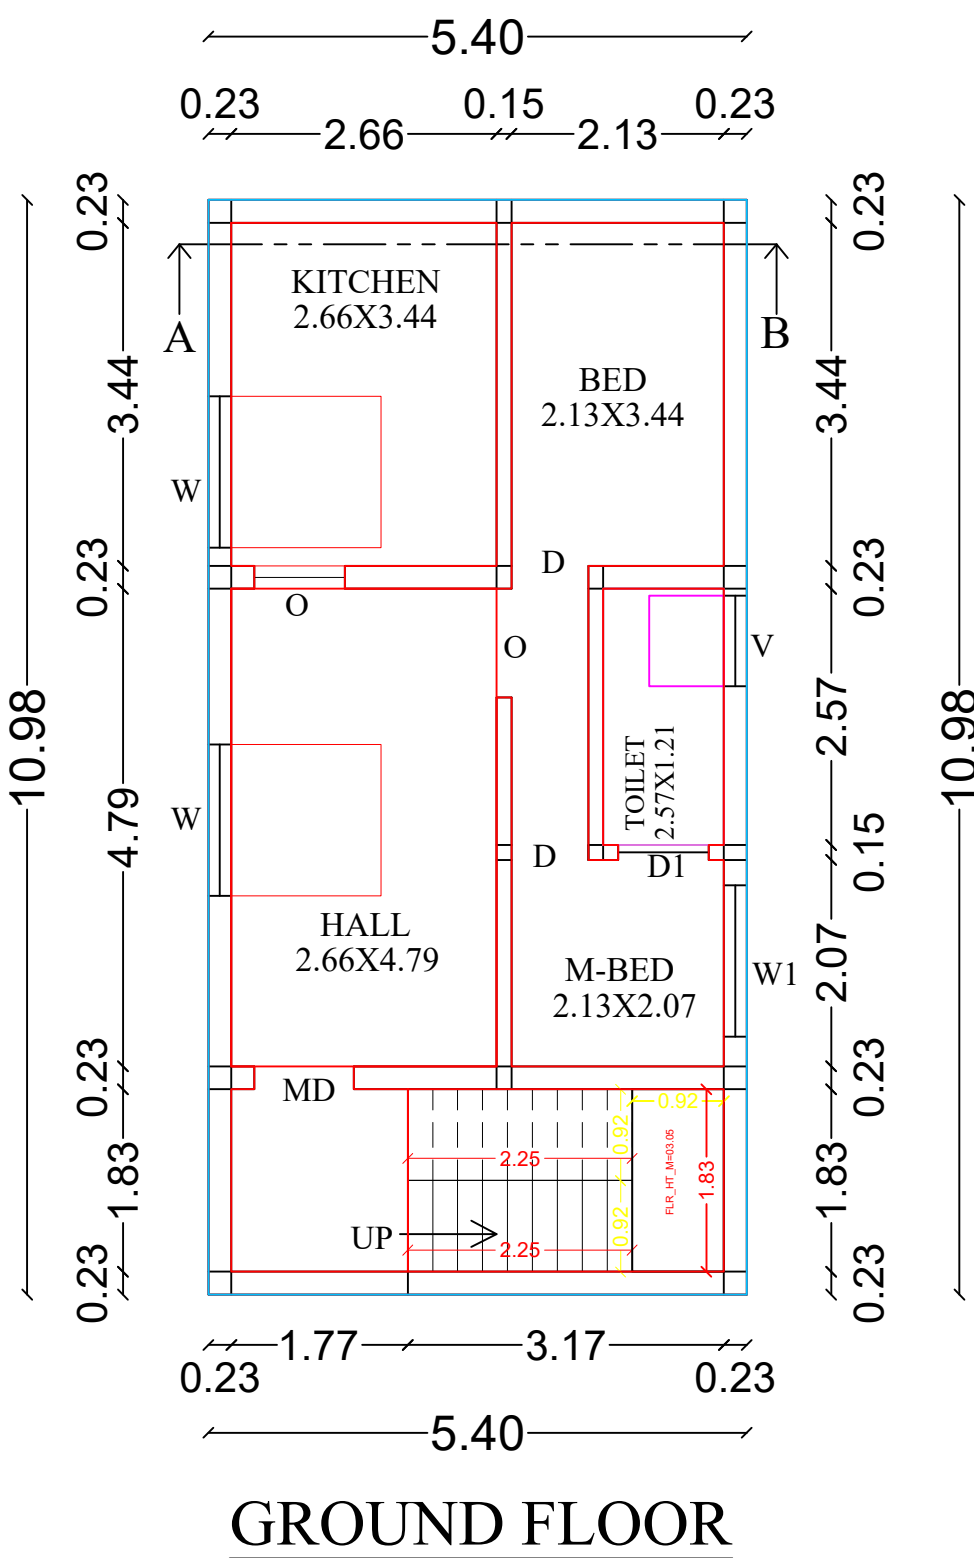


PLAN SHOWING THE PROPOSED CONSTRUCTION OF RCC ROOF RESIDENTIAL BUILDING IN GROUND FLOOR & FIRST FLOOR HEAD ROOM AFTER DEMOLISHING THE EXISTING BUILDING BEARING DOOR NO:4/1/20B, OLD NATHAM S.F.NO:20/1, NATHAM SUB DIVISION S.F.NO:20/40, PATTA NO:385, MARIYAMMAN KOVIL STREET, WARD NO:4, ATTAVANAI KOTHAMBADI VILLAGE, ATTUR TALUK, SALEM DISTRICT.

NAME OF APPLICANT :Mrs.SAROJA, W/O VADIVEL.

SCALE : 1:100

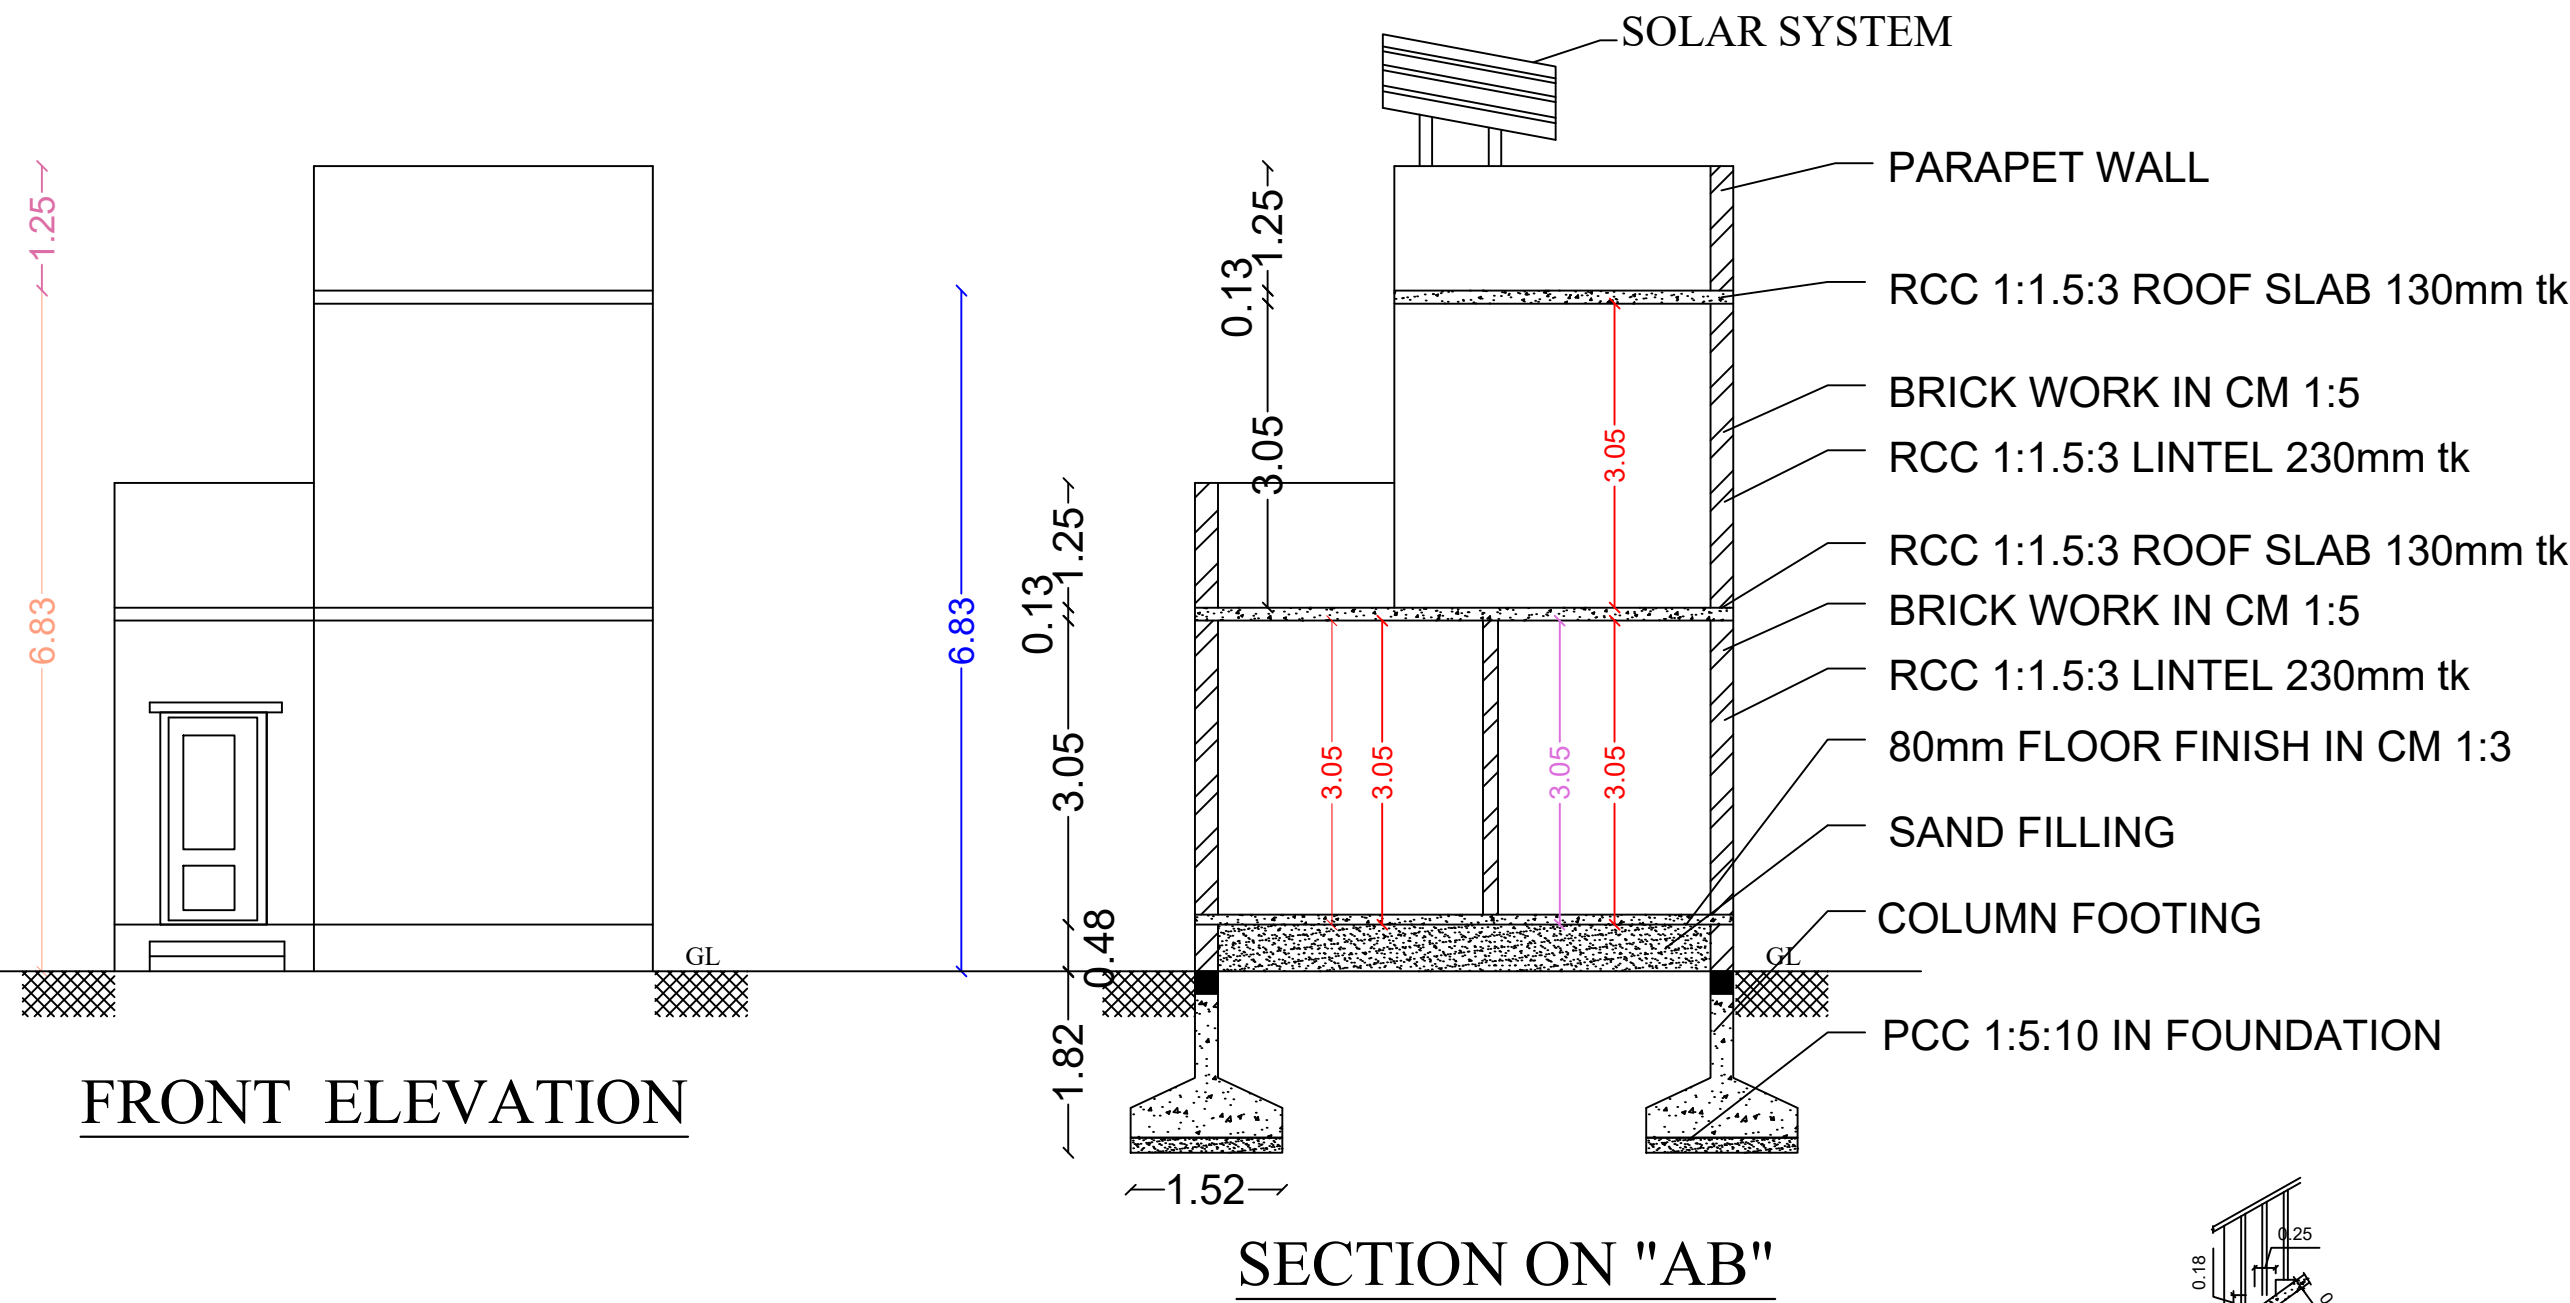

PLAN ELEVATION AND SECTION	SCALE 1:100	ALL DIMENSIONS ARE IN "METRE"
SCHEDULE OF JOINERIES :-		
JOINERYS	Ft	M
D-DOOR	3'6" X 7'0"	1.06 X 2.13
D1 - DOOR	3'0" X 7'0"	0.91 X 2.13
W - WINDOW	3'6" X 4'0"	1.06 X 1.22
W1 - WINDOW	5'0" X 6'0"	1.52 X 1.83
W2 - WINDOW	6'0" X 6'0"	1.83 X 1.83
V - VENTILATOR	3'0" X 2'0"	0.91 X 0.61

AREA PARTICULARS	IN SQM	IN SFT
TOTAL AREA	79.98m ²	861.00sft
PROPOSED BUILDING		
GROUND FLOOR	59.29m ²	638.20sft
FIRST FLOOR(HEAD ROOM)	7.79m ²	83.85sft
TOTAL	67.08m ²	722.05sft
CARPET AREA (GF)	42.99m ²	462.74sft
AREA OF OPEN SPACE (GF)	20.69m ²	222.80sft

REGISTERED ENGINEER

Er.M.VIJAYA BARATHI, D.C.E.,L.I.V.,M.I.S.T.E.,
V.J.BUILDERS & CONSTRUCTIONS,
884D,LPNV COMPLEX INSIDE,
ATTUR MUNICIPLALITY,
ATTUR TOWN & TALUK,
SALEM DISTRICT.9944478899

APPLICANT

Mrs.SAROJA.

