






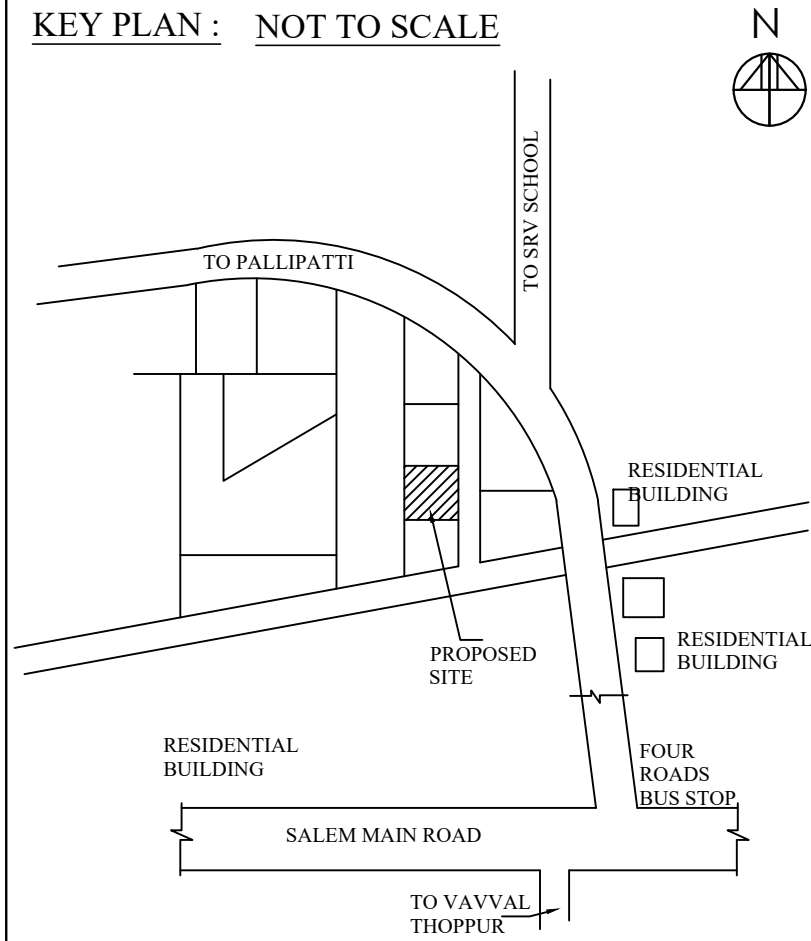


PLAN SHOWING THE PROPOSED CONSTRUCTION OF G.FLOOR & F.FLOOR R.C.C ROOF RESIDENTIAL BUILDING IN S.F NO : 172 /13 (NEW),172 /3B1B1A1(OLD) AT PALLIPATTI ROAD, FOUR ROADS, POTTANERI VILLAGE, MECHERI PANCHAYAT UNION, METTUR TALUK, SALEM DISTRICT.



APPLICANT'S NAME : Mrs. SUDHA, W/o. VENKATACHALAM.

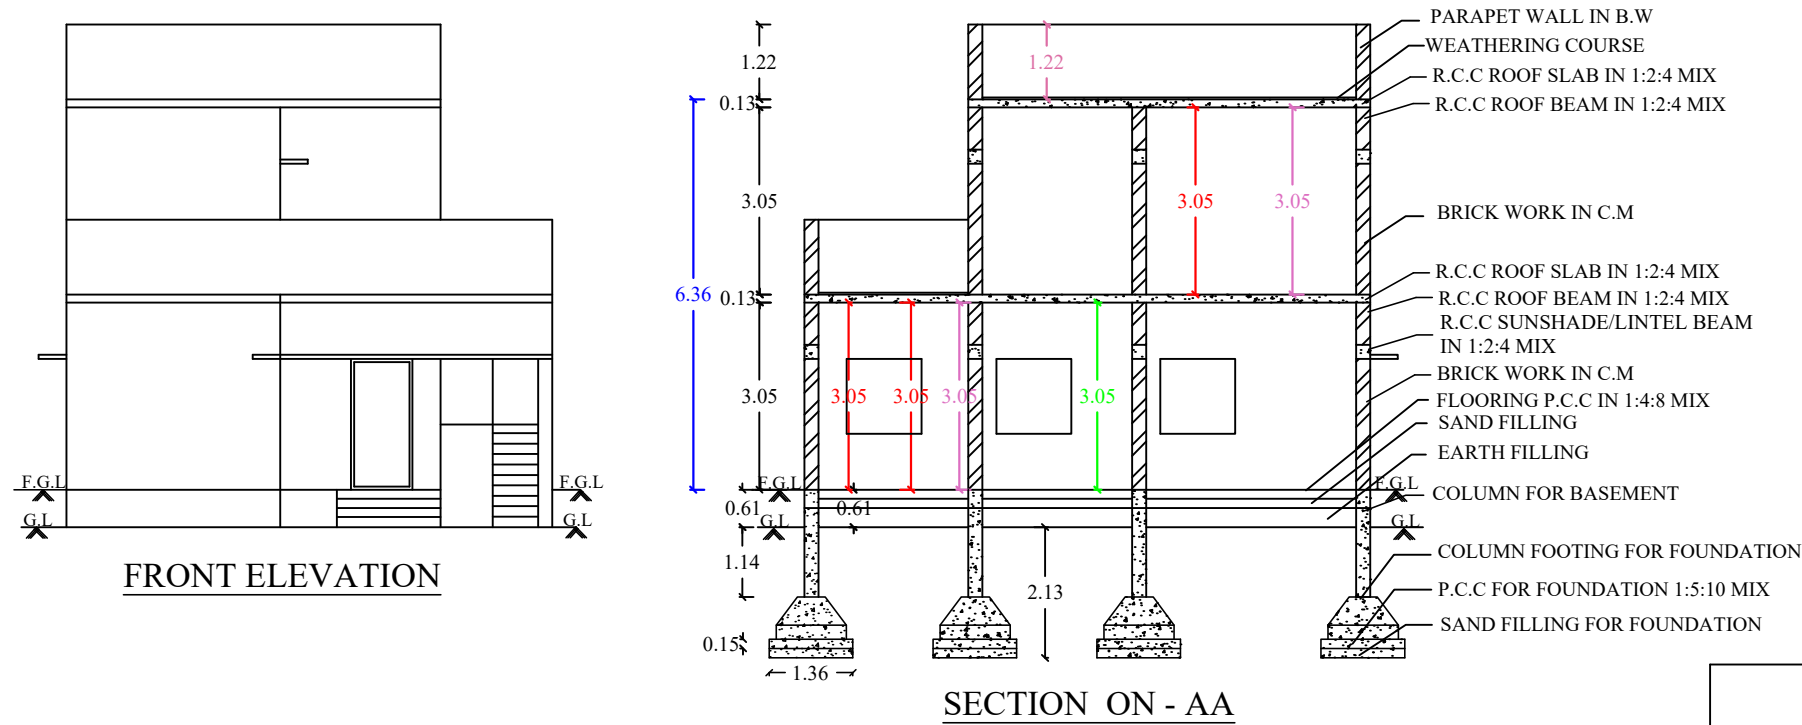


AREA DETAILS:-			
1.	AREA OF THE SITE (AS PER DOC)	1313.50 SFT	122.02 SQM
2.	AREA OF THE SITE (AS AT SITE)	1213.10 SFT	112.70 SQM
4.	PLINTH AREA(G.F)	753.26 SFT	69.98 SQM
5.	PLINTH AREA(F.F)	262.74 SFT	24.41 SQM
6.	PLINTH AREA(TOTAL)	1016.01 SFT	94.39 SQM
7.	VACANT LAND	459.84 SFT	42.72 SQM

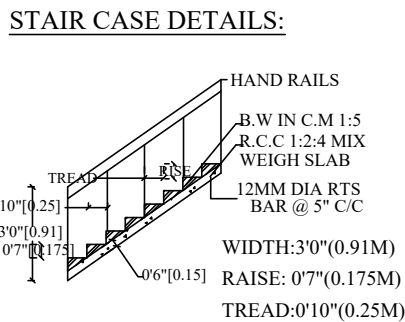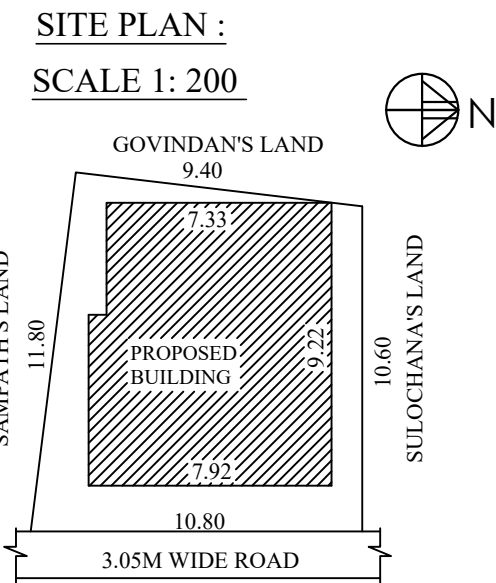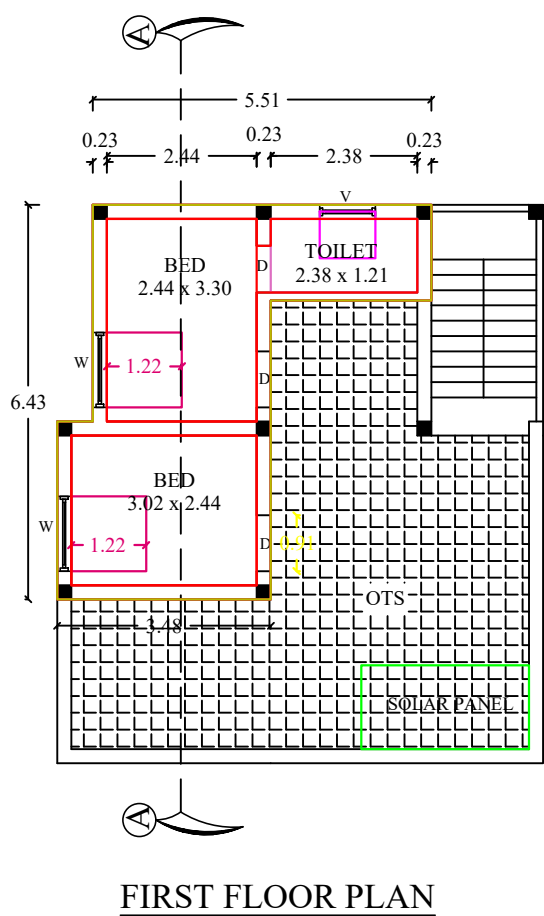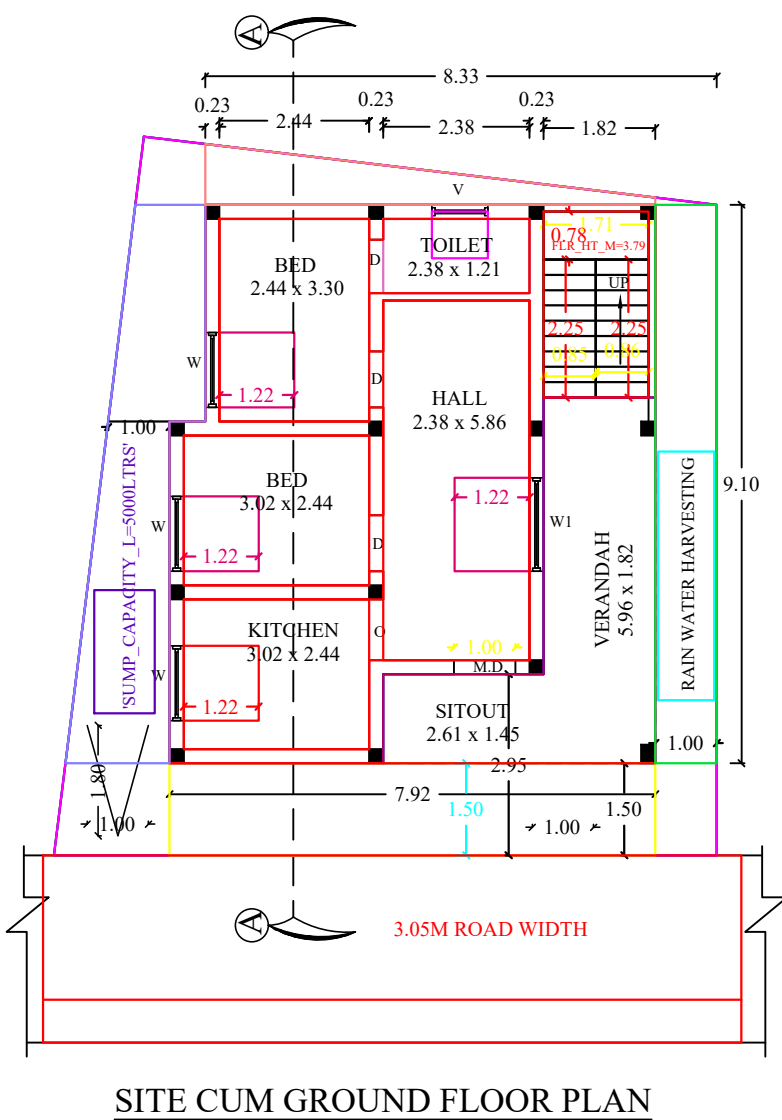

RAIN WATER HARVESTING:

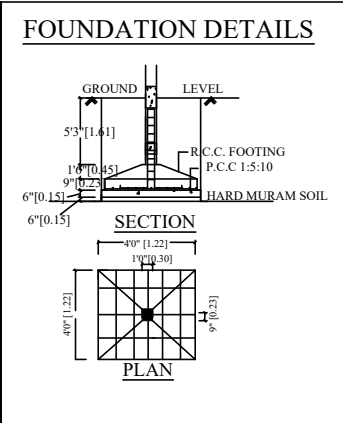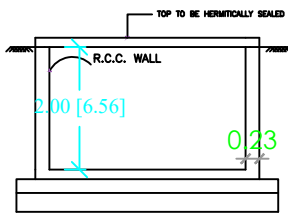

SEPTIC TANK:

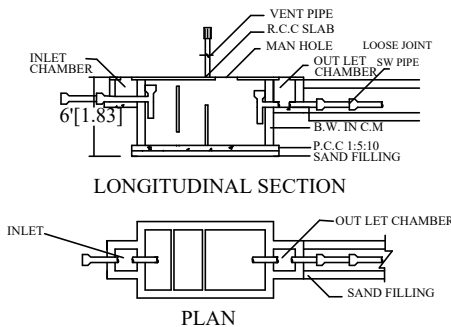

S.NO	DESCRIPTION	SIZE IN FT	SIZE IN M
1	MAIN DOOR - M.D	3'3" X 7'0"	1.00 X 2.14
2	DOOR - D	3'0" X 7'0"	0.91 X 2.14
3	DOOR - D1	2'6" X 7'0"	0.76 X 2.14
4	WINDOW - W	4'0" X 4'0"	1.22 X 1.22
5	WINDOW - W1	5'0" X 4'0"	1.52 X 1.22
6	OPEN - O	3'3" X 7'0"	1.00 X 2.14
7	VENTILATOR - V	3'0" X 2'6"	0.91 X 0.76

APPLICANT:-

V. Sudha

ENGINEER:-

Er.K.MOHAN, B.E., F.I.V., M.I.E.,
Approved Valuer (F-25356)
Chartered Engineer (M-1755948)
Registered Engineer Grade - I
Pudusampalli, Mettur Dam - 636403,
Salem District, Tamilnadu.

LEGEND:-

BOUNDRY SHOWN IN - ☐
PROPOSED SHOWN IN - ☐
ROAD SHOWN IN - ☐

SCALE :-

ALL DIMENSIONS ARE IN FEET & METER
SCALE 1 : 100 OR 1" = 8'0"