



APPLICANT : Mr.B.KUMARESAN S/o.Mr.BALASUBRAMANI

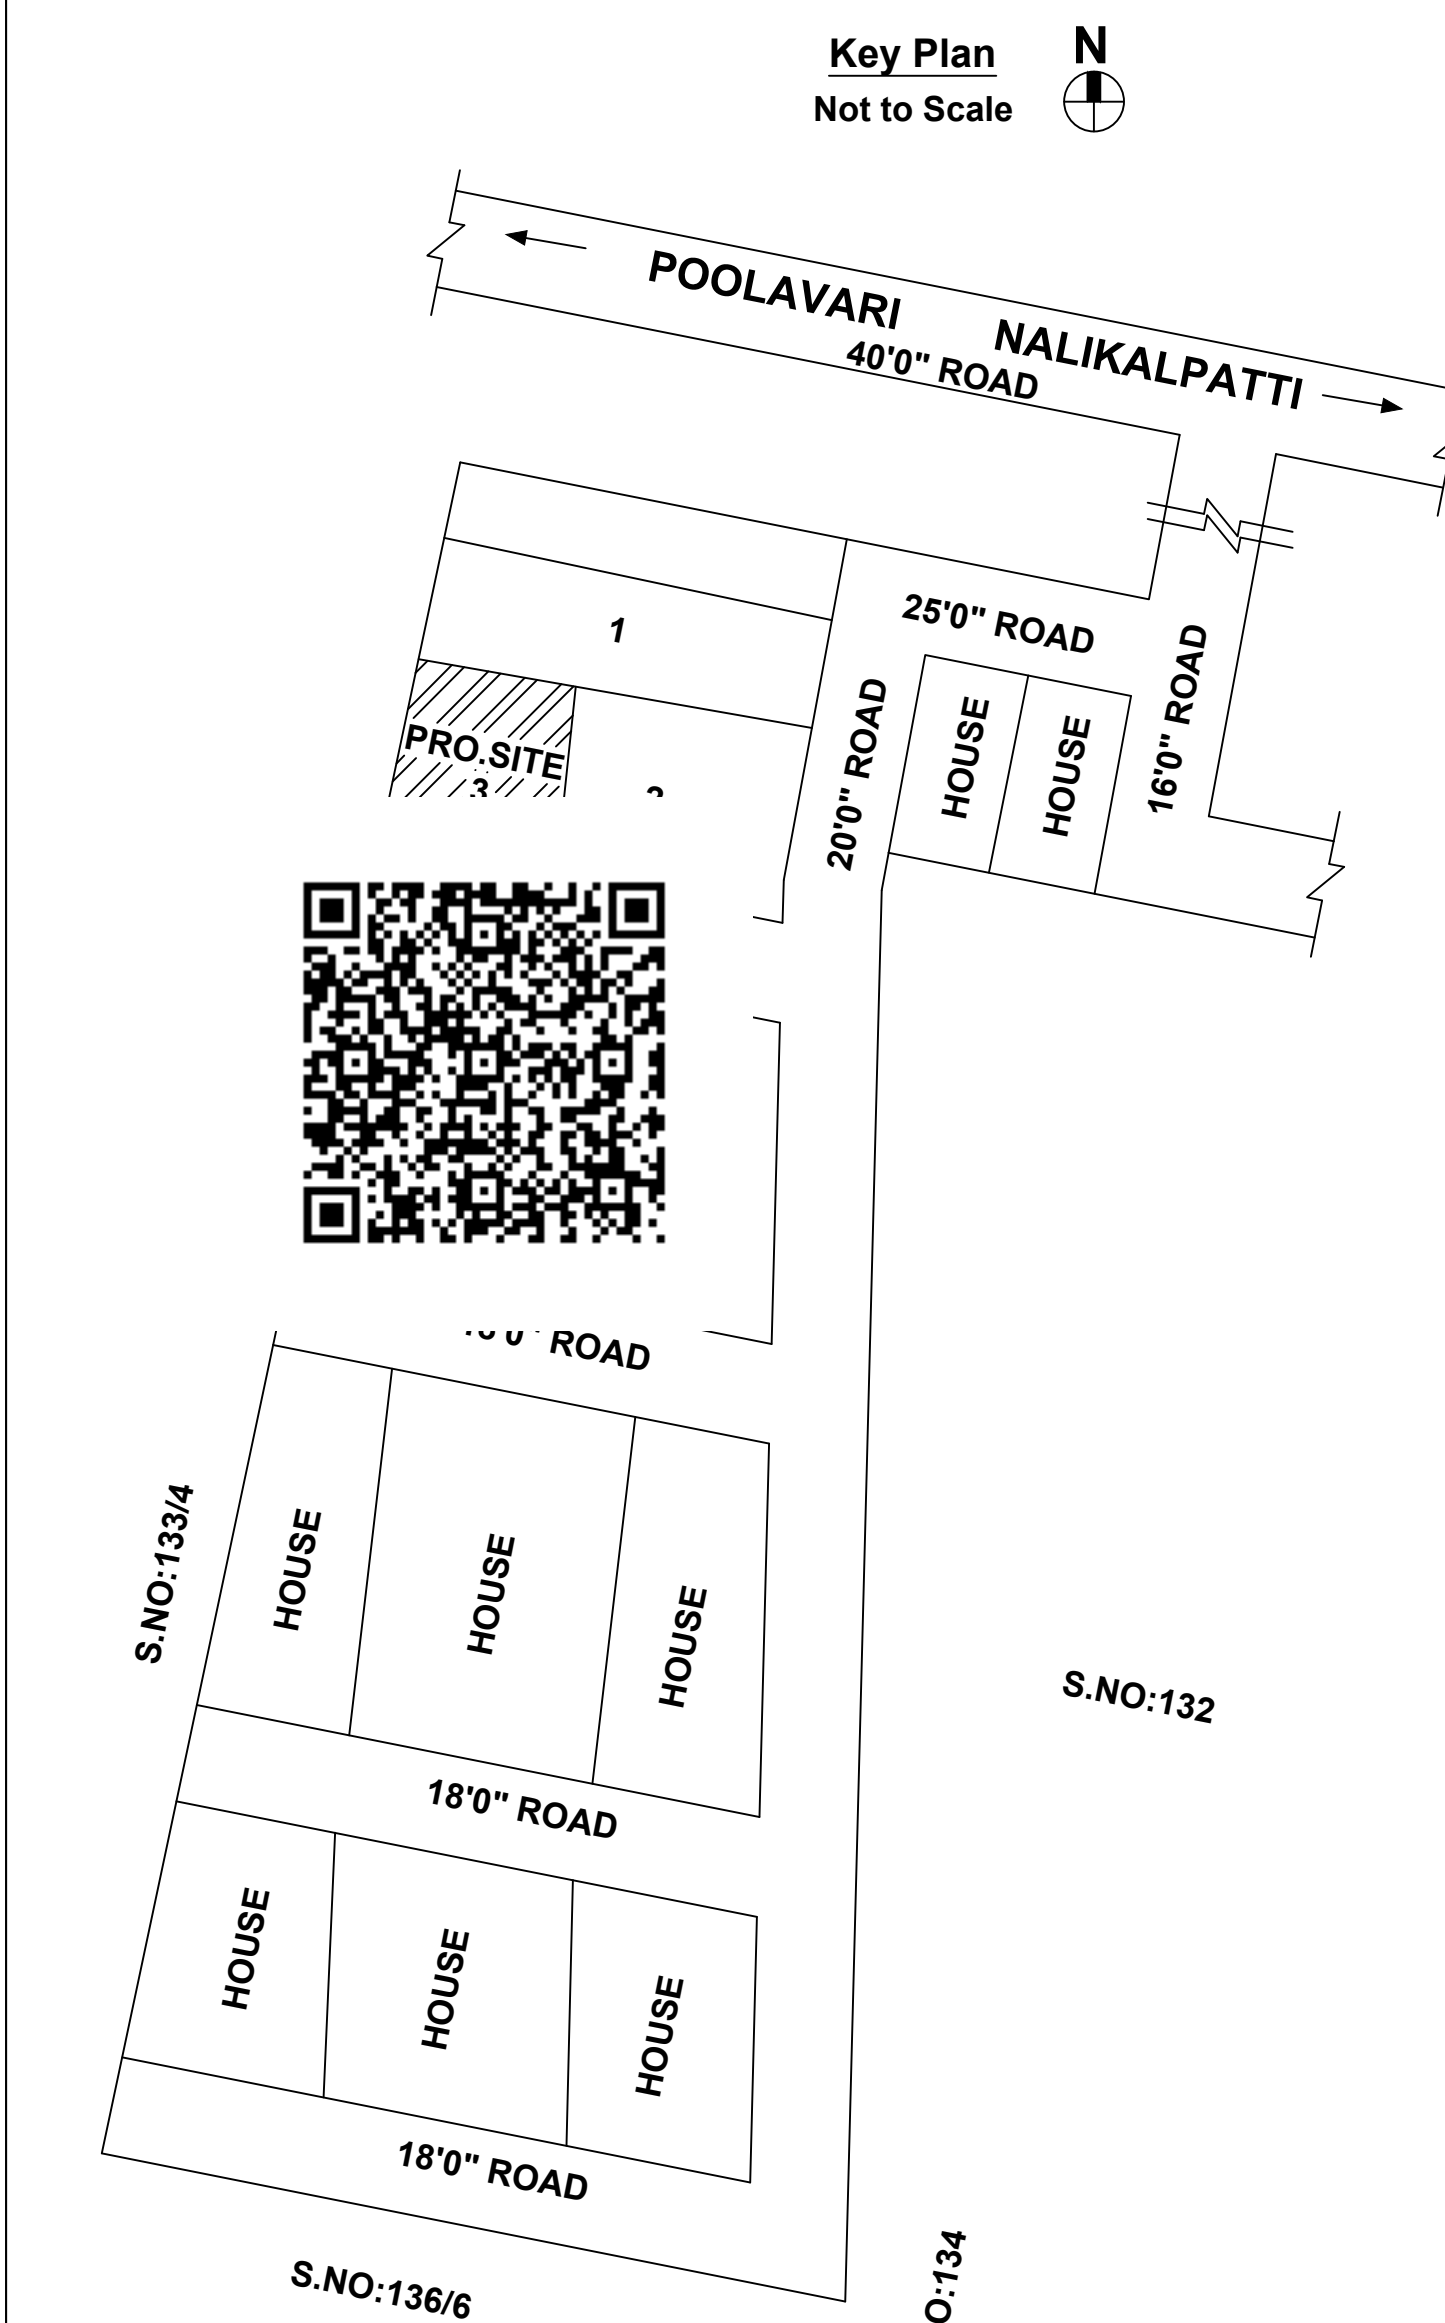

Key Plan
Not to Scale

COLUMN FOOTING DETAILS

COLUMN SIZE - 9" X 12"

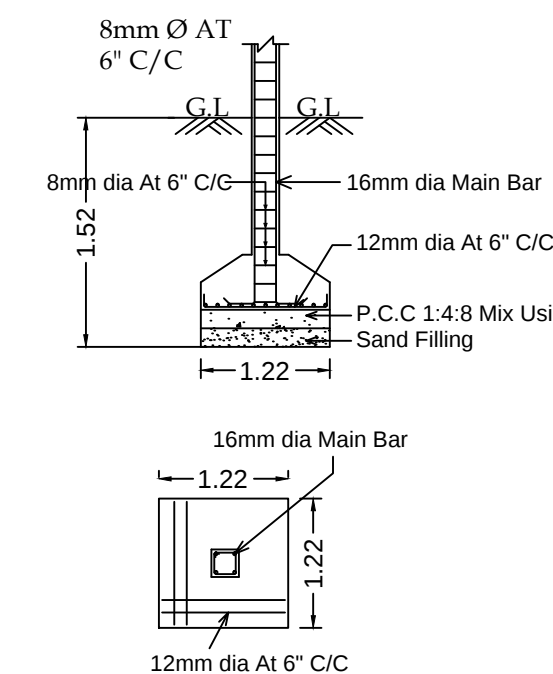

PLAN INFO
AS_AT_SITE=143.53
FMB_OR_PLR=143.53
AS_PER_DOCUMENT=143.53
PREMIUM_FSI_REQUIRED=NO
IS_APPROVED_LAYOUT=YES
PLOT_NO=3
DOOR_NO=NO
SURVEY_NO=133/5A1B,
PATTA_NO=2254
TALUK=SALEM
OSR_APPLICABLE=NO
IS_SWIMMING_POOL_EXISTS=NO
DISTRICT=SALEM
SINGLE_FAMILY_BLDG=YES
CRZ=NO
SECURITY_ZONE=NO
ACCESS_WIDTH_M=9.14
WHETHER_GOV'T_OR_AIDED_SCHOOL=NO
PLOT_AREA_M2=143.53
AVG_PLOT_DEPTH=15.28
AVG_PLOT_WIDTH=9.37
AREA_TYPE=OTHERS
ROAD_WIDTH=5.49
ROAD_LENGTH=5.49
EXISTING_FLOOR_AREA_TO_BE_DEMOLISHED_M2=NO
SURRENDER_ROAD_WIDTH_AREA_M2=56.03
LAND_USE_ZONE=RESIDENCE
RWH_DECLARED=YES
BUILDING_NEAR_TO_RIVER=NO
BUILDING_NEAR_MONUMENT=NO
BUILDING_NEAR_GOV'T_BLDG=NO
IF_HERITAGE_TOWN_LESS_THAN_1KM_RADIUS=NO
NOC_FOR_CONSTRUCTION_NEAR_MONUMENT=NO
JURISDICTION_TYPE=CORPORATION

Joinary Details:

Door	3'3" x 7'0"	1.00 x 2.13
Door-1	2'6" x 7'0"	0.76 x 2.13
Window	4'6" x 4'6"	1.37 x 1.37
Ventilatore	3'0" x 2'0"	0.91 x 0.61

Area Details:

Area of the site (As Per Document)	:	1545.00	143.53
Area of the site (As Per TSLR)	:	1545.00	143.53
Area of the G.F	:	1028.00	95.50
Area of the F.F	:	222.81	20.70
Staircase Head Room	:	100.00	9.29
Total Area	:	1350.81	125.49
Area of the open	:	517.00	48.03

APPLICANT :

ENGINEER :

