




PLAN SHOWING THE PROPOSED GROUND FLOOR R.C.C TERRACED ROOF RESIDENTIAL BUILDING

IN S.NO :-186/22 ,PATTA NO:- 2710 ,SELLAPILLAIKUTTAI VILLAGE ,OMALUR UNION & TALUK,SALEM DISTRICT

NAME OF THE APPLICANT:-Mr.S.ANNAMALAI S/O Mr. SADAIYAN



PLAN INFO
PLOT_AREA_M2=139.00
AS_AT_SITE=138.32
FMB_OR_PLR=139.00
AS_PER_DOCUMENT=139.00
SINGLE_FAMILY_BLDG=YES
CRZ=NO
SECURITY_ZONE=NO
ACCESS_WIDTH_M=7.00
WHETHER_GOVT_OR_AIDED
ROAD_WIDTH=7.00
ROAD_LENGTH=5.0
AVG_PLOT_DEPTH=15.2
AVG_PLOT_WIDTH=9.1
LAND_USE_ZONE =RESIDENTIAL
PLOT_NO=1
SURVEY_NO=186/22
PATTA_NO=2710,
IS_APPROVED_LAYOUT=YES
TALUK=OMALUR
DISTRICT=SALEM
RWH_DECLARED=YES
AREA_TYPE=OTHERS
BUILDING_NEAR_TO_RIVER=NO
BUILDING_NEAR_MONUMENT=NO
BUILDING_NEAR_GOVT_BLDG=NO
PROVISION_FOR_GREEN_BUILDINGS_AND_SUSTAINABILITY=NO
FIRE_PROTECTION_AND_FIRE_SAFETY_REQUIREMENTS=YES
NOC_FOR_CONSTRUCTION_NEAR_MONUMENT=NO
JURISDICTION_TYPE=MUNICIPALITY
IS_SWIMMING_POOL_EXISTS=NO
PREMIUM_FSI_REQUIRED=NO
OSR_APPLICABLE=NO
IF_HERITAGE_TOWN_LESSTHAN_1KM_RADIUS=NO

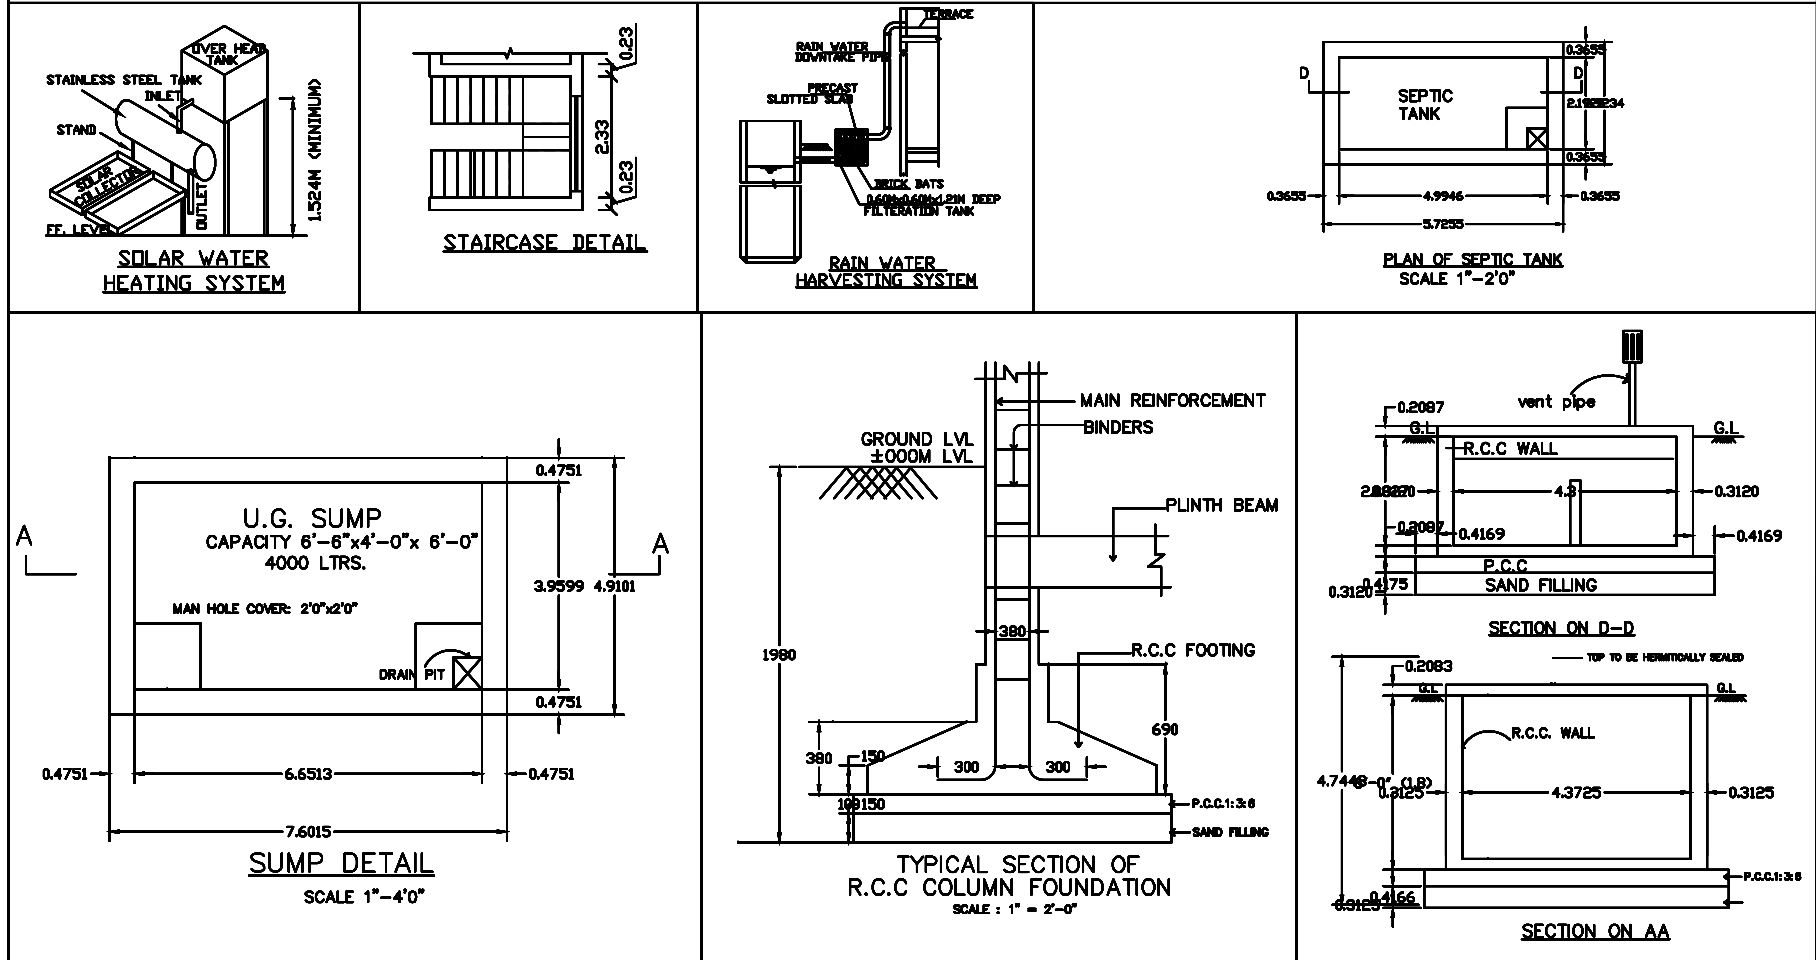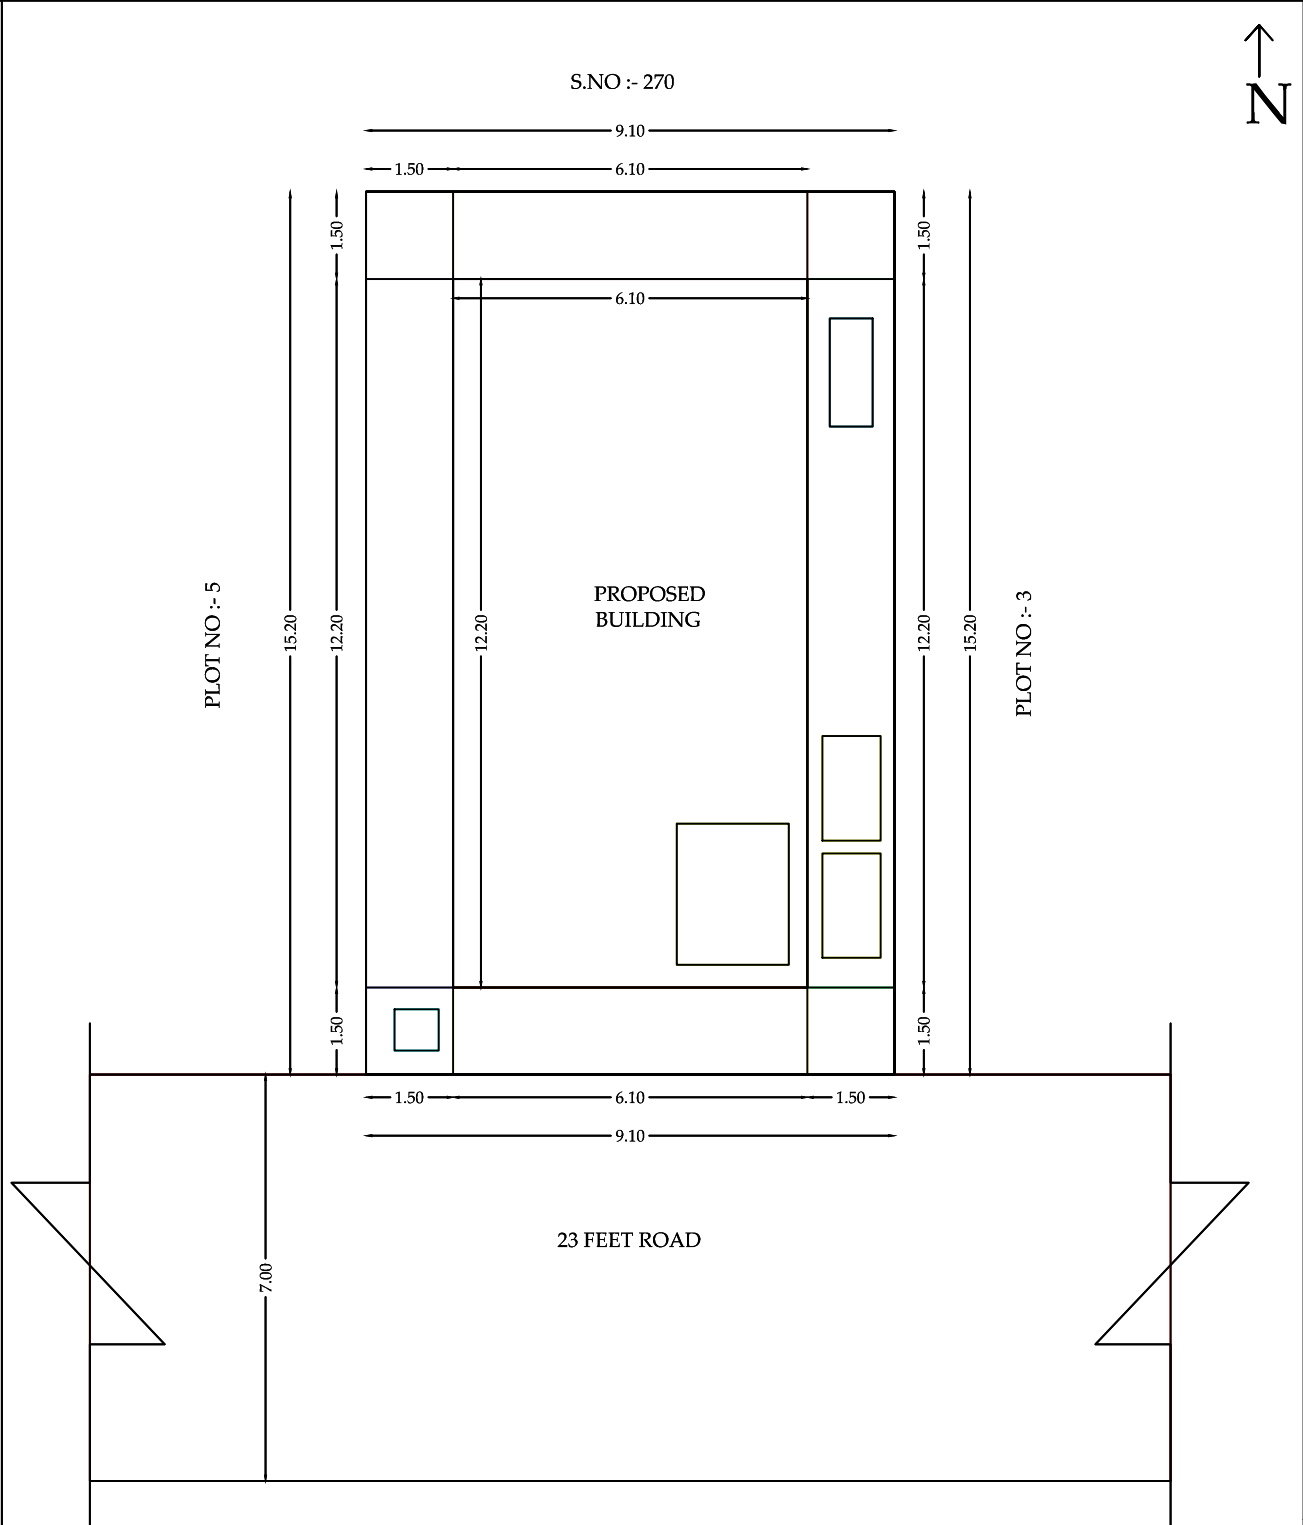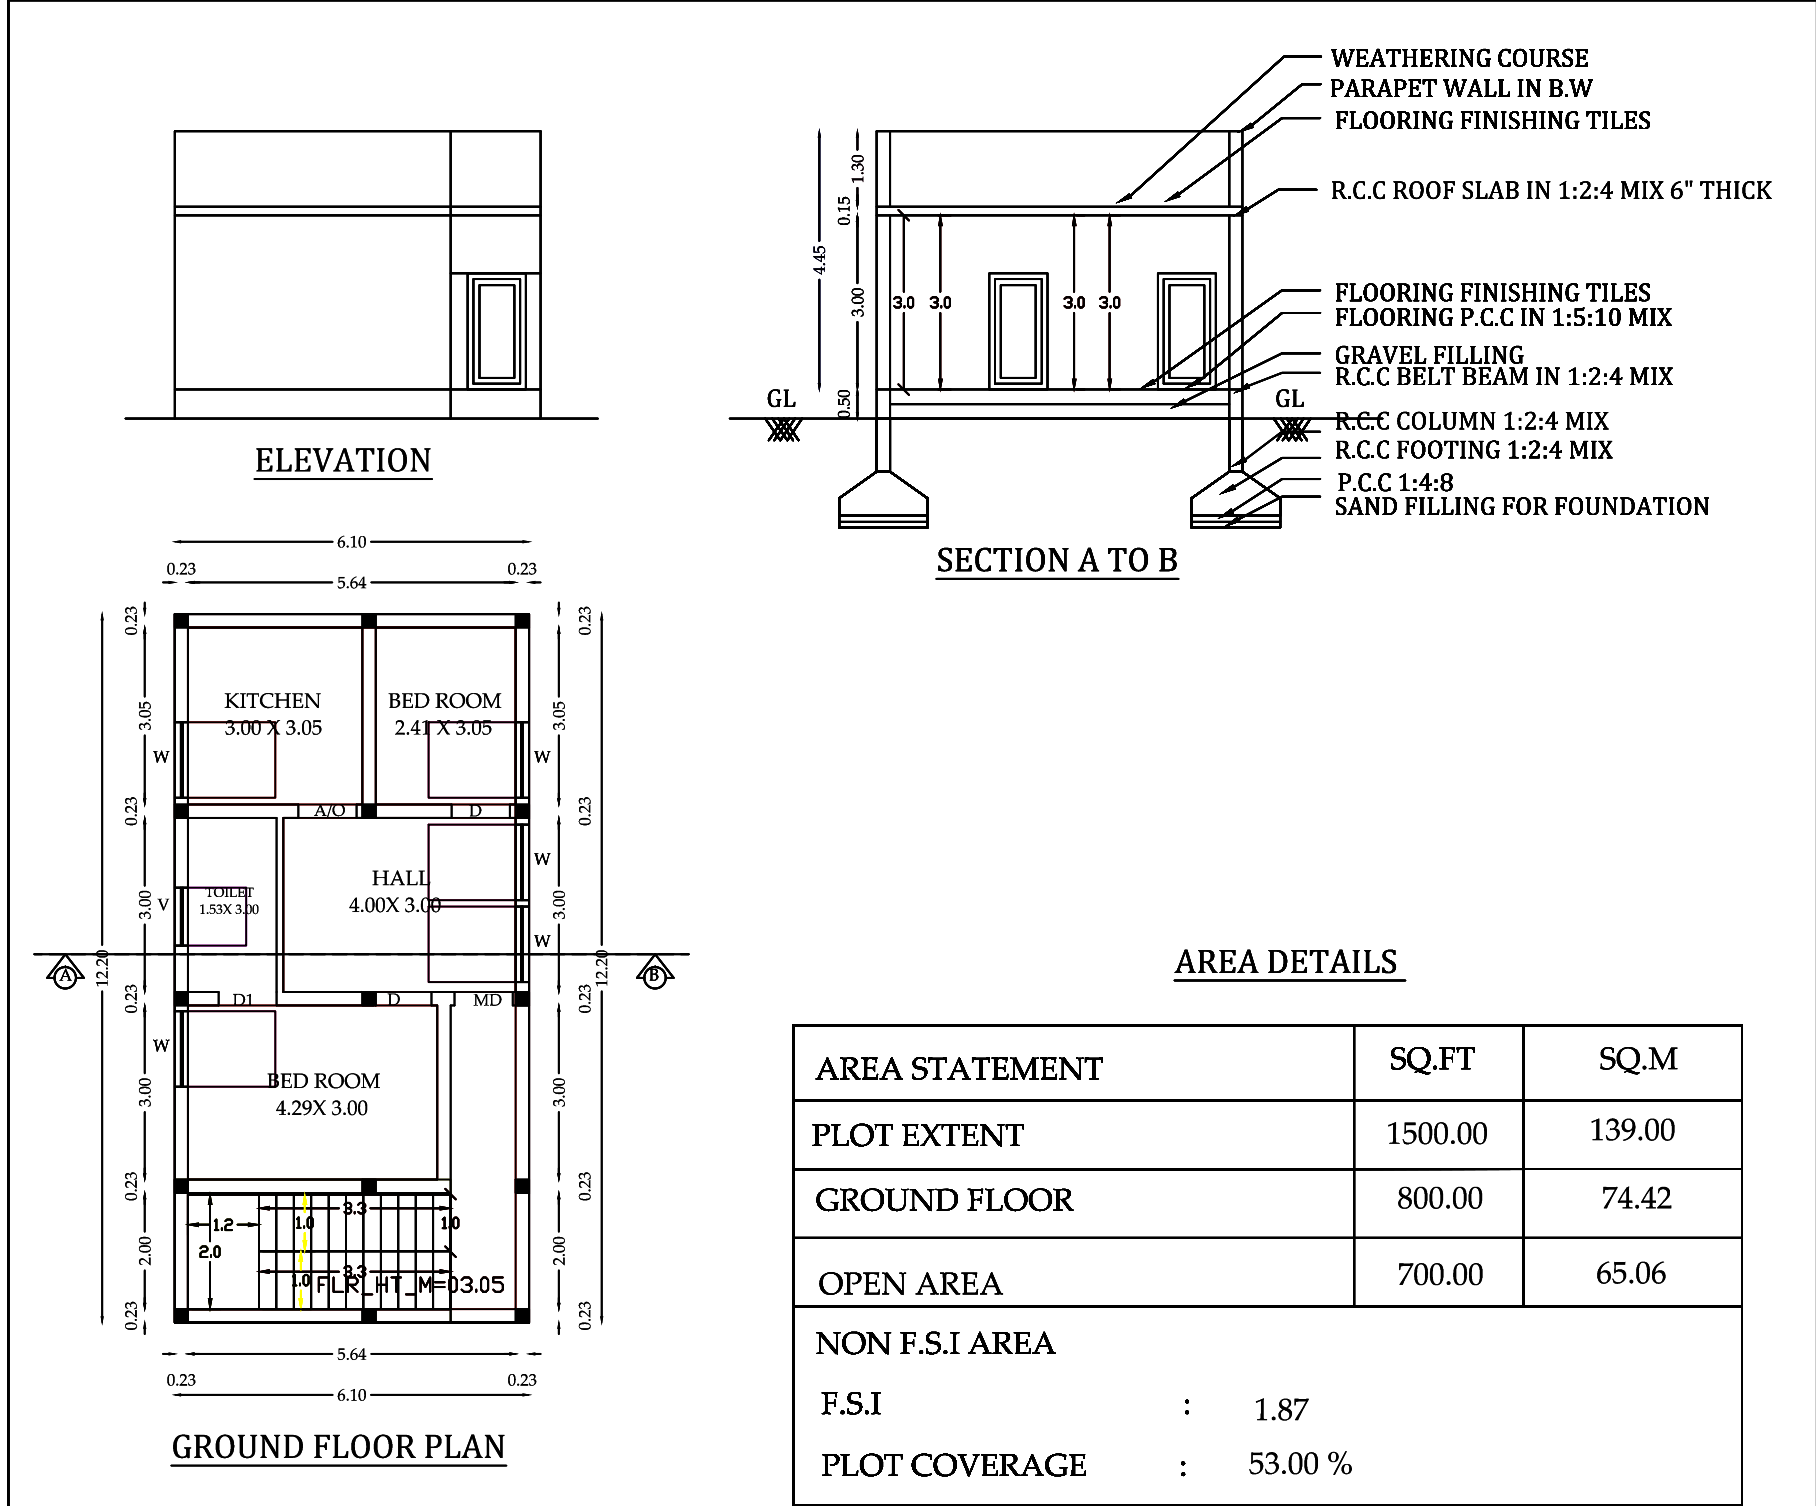

SCHEDULE OF JOINERY			
TYPE	DESCRIPTION	SIZE IN FT	SIZE IN M
D1	DOOR	2'-6" X 7'-0"	0.75 X 2.13
D2	DOOR	3'-0" X 7'-0"	0.91 X 2.13
W1	WINDOW	4'-0" X 4'-0"	1.21 X 1.21
W2	WINDOW	2'-0" X 4'-0"	0.60 X 1.21
V1	VENTILATOR	2'-0" X 2'-0"	0.60 X 0.60

APPLICANT :-

ENGINEER :-

Er. K. KALAIKATHIRAVAN, B.E., AMIE, ANI,
Chartered Engineer, Reg. Engineer
Registration No. 11/RE-II/2019
14-3, Pettaiyar Garden,
Subramaniya Kovil Street, Sandhai Pettai Road.
ELAMPILLAI, SALEM-637 502