
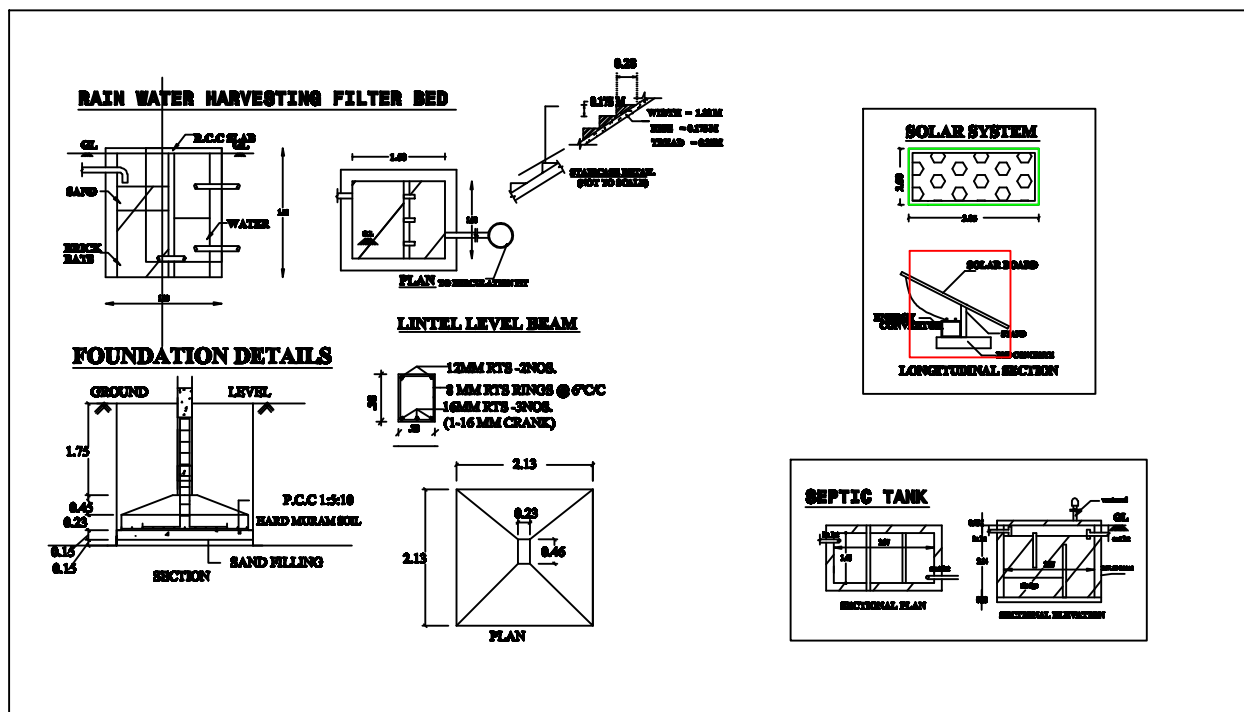
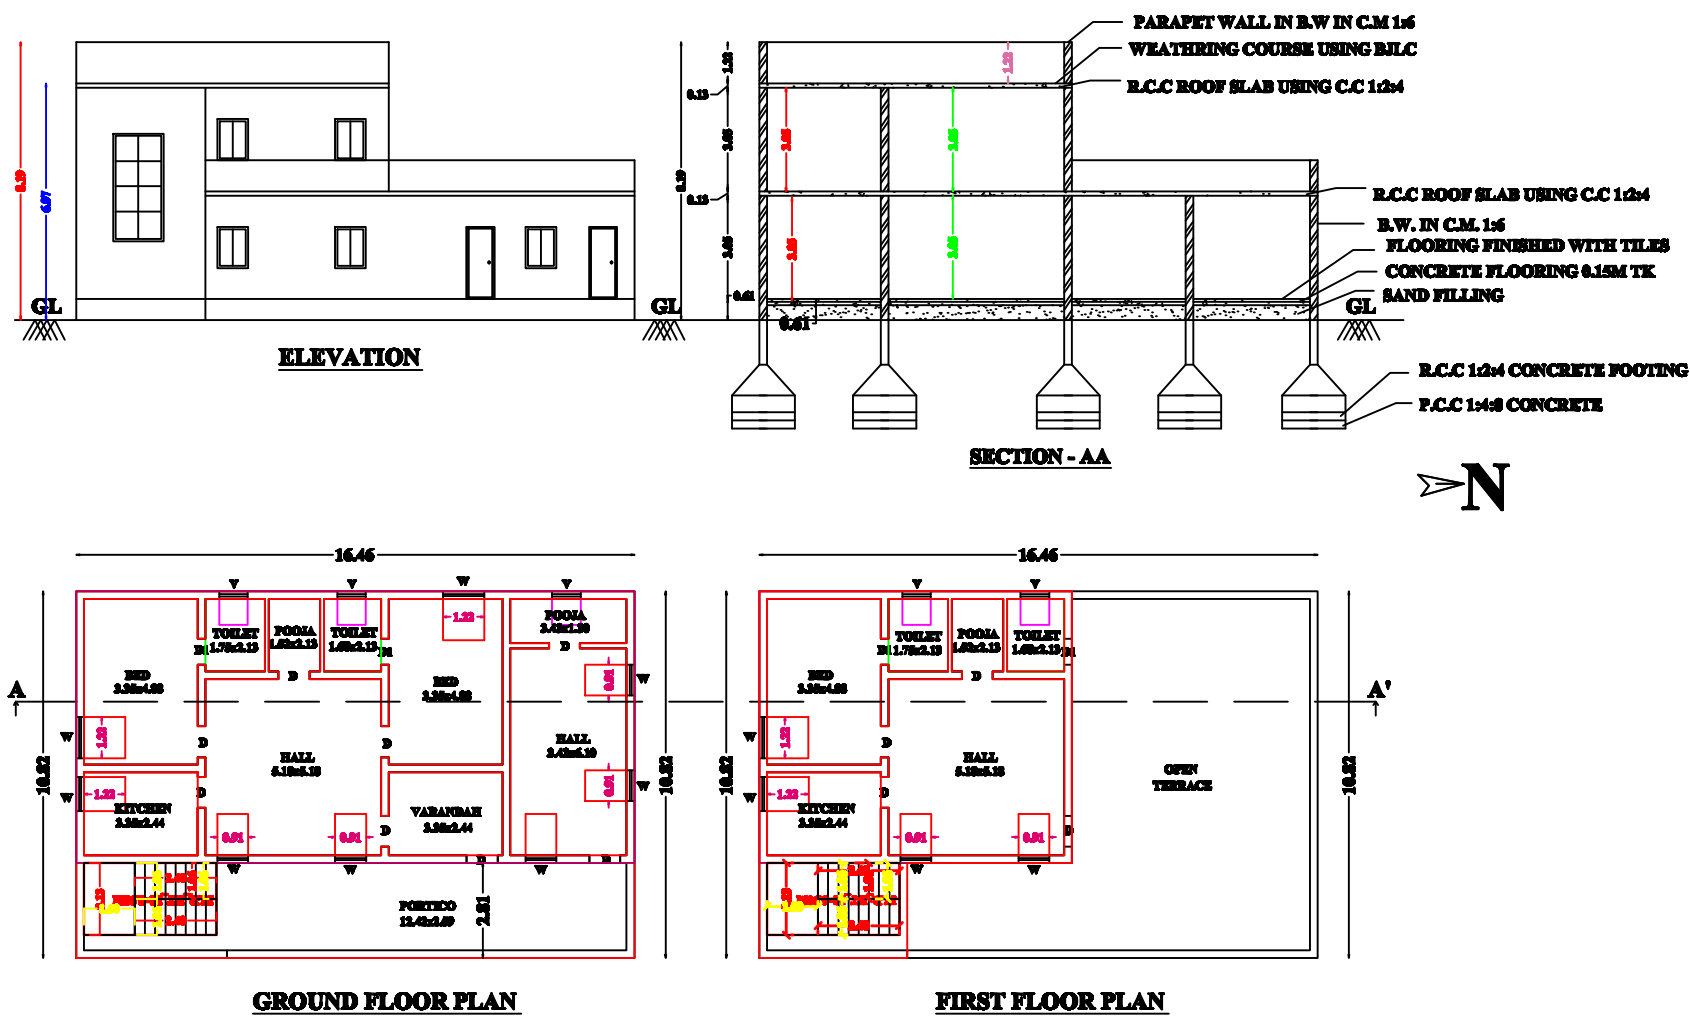


PLAN SHOWING THE PROPOSED CONSTRUCTION OF R.C.C TERRACED ROOF RESIDENTIAL BUILDING AT OLD S.NO-40/7,NEW S.NO-40/7E, SIVATHAPURAM VILLAGE, ANDIPATTI PANCHAYATH, SALEM TALUK, SALEM DISTRICT.

NAME OF THE APPLICANT'S : 1. Mrs.P.RAMESWARI W/o Mr.PALANI
2. Mr.K.MURUGAN S/o Mr.KANDHASAMY

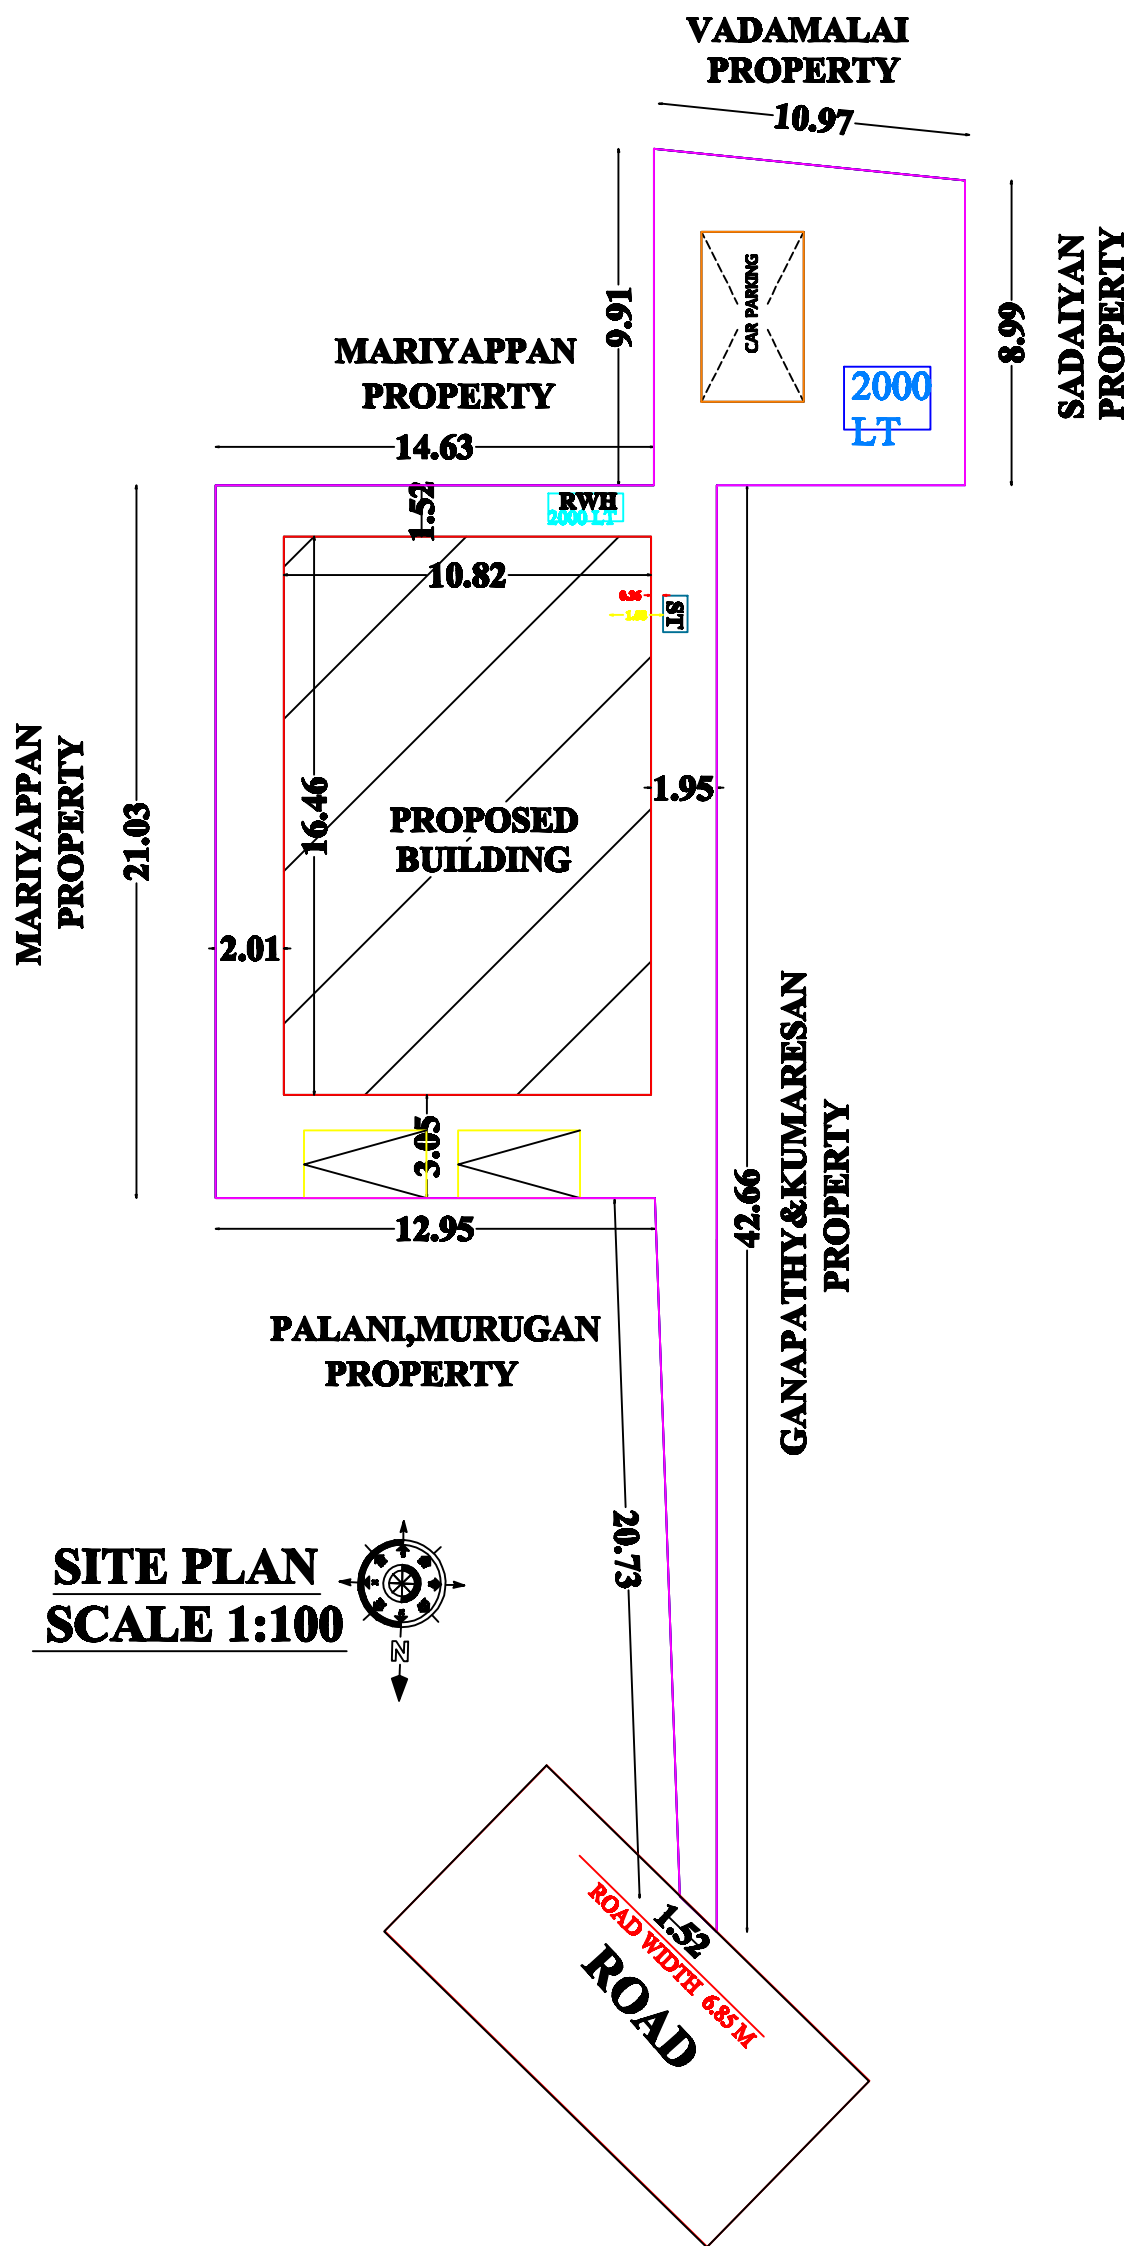

JOINERY			
MAIN DOOR	MD		
DOOR	D1		
DOOR	D		
OPEN	O		
WINDOW	W		
VENTILATOR	V	2'6"x2'6"	0.76x0.76
AREA DETAILS			
AREA OF THE SITE	4608.00	sft	428.09 sqm
GROUND FLOOR AREA	1917.00	sft	178.10 sqm
FIRST FLOOR AREA	926.78	sft	86.10 sqm
TOTAL AREA	2843.78	sft	264.20 sqm
OPEN AREA	2691.00	sft	249.99 sqm

FSI - $\frac{1917.00}{4608.00}$ - 0.42

PLOT COVERAGE - 42.00%

ALL DIMENSIONS ARE IN METER, SCALE 1:100

SITE BOUNDARY SHOWN IN GREEN PROPOSED
CONSTRUCTION SHOWN IN RED
EXISTING ROAD SHOWN IN YELLOW

APPLICANT'S

P. RAMESWARI
K. MURUGAN

ENGINEER

Er. M. PRADEEP, B.E.
EXCELLENT PLANNERS
2/106, NADAR STREET,
MARAMANGALATHU PATTI,
SALEM-30 Cell: 95240 4237

LS no: 236