
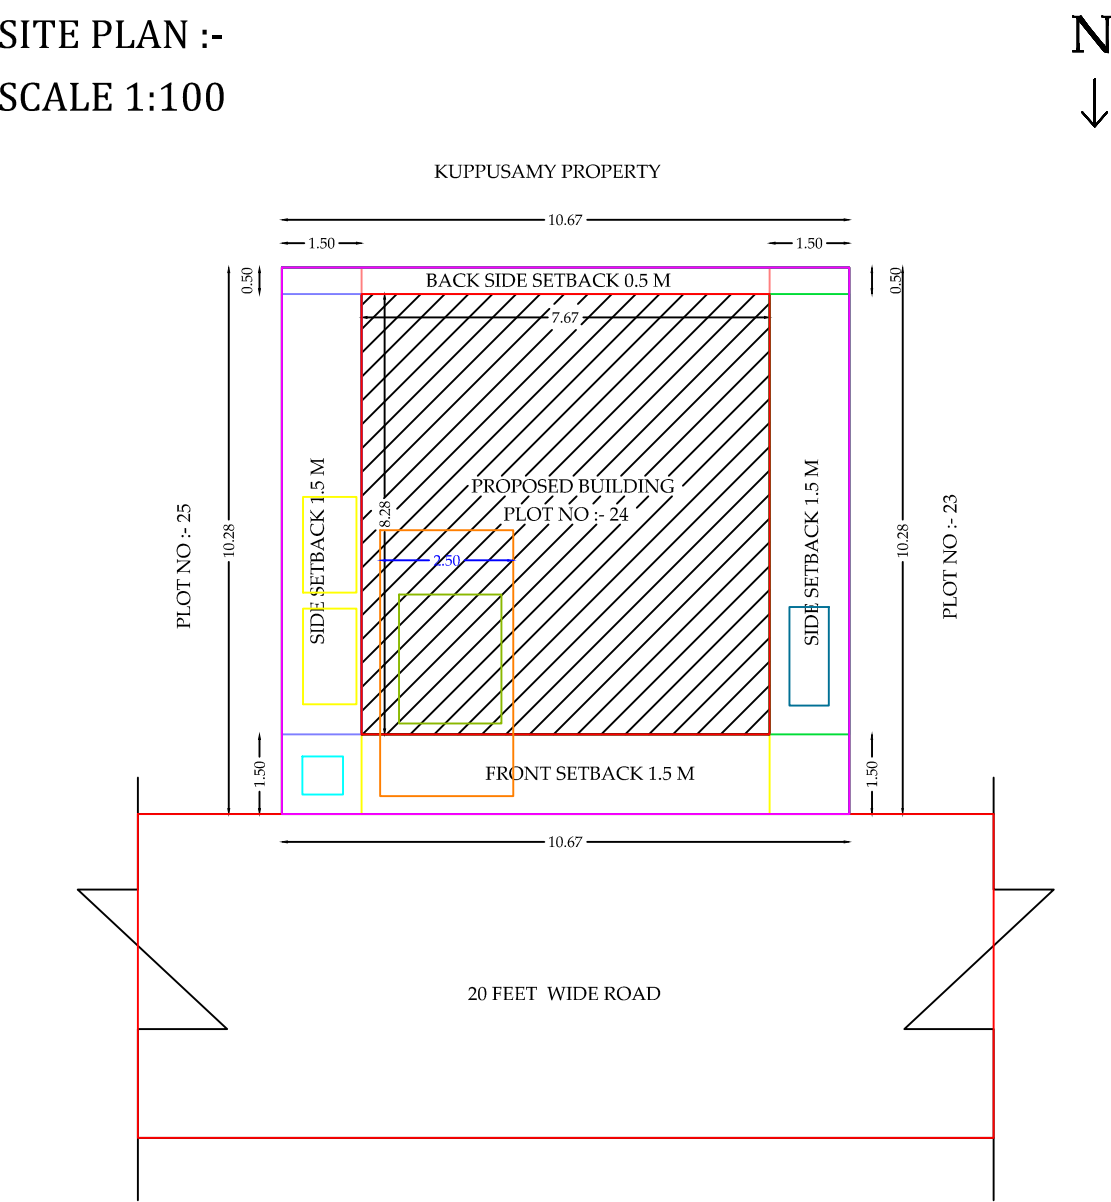
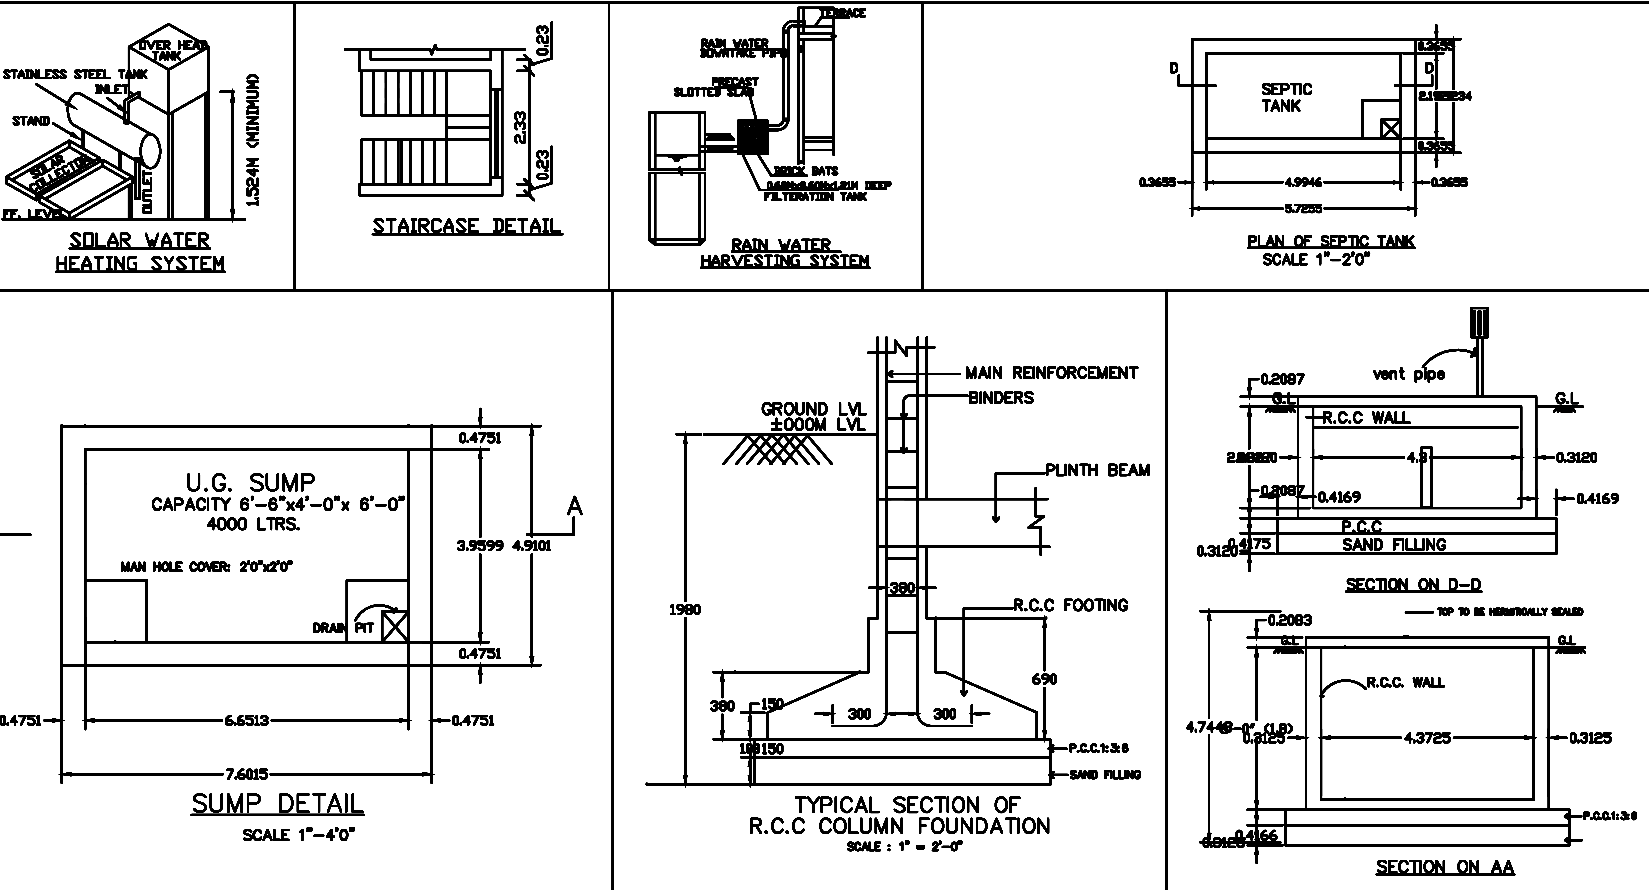
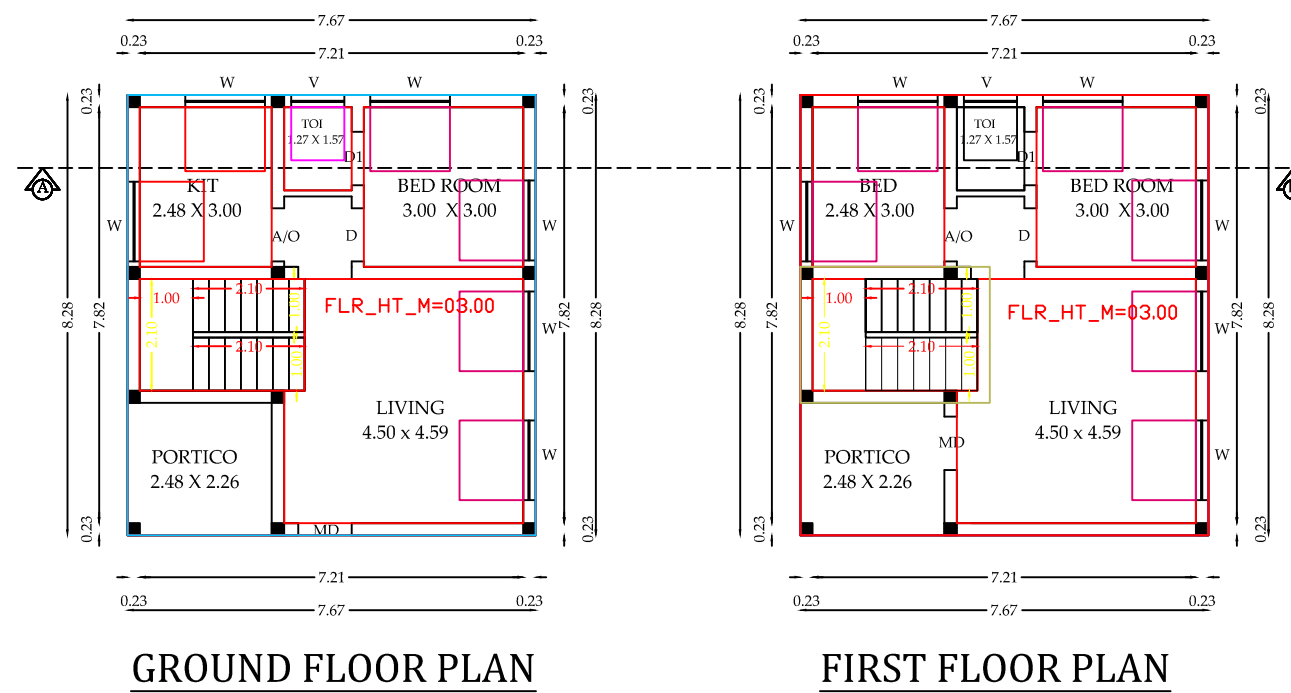


PLAN SHOWING THE PROPOSED CONSTRUCTION OF R.C.C TERRACED ROOF RESIDENTIAL BUILDING GROUND FLOOR & FIRST FLOOR

IN S.NO :-111/14A2,111/8A1A2,PATTA NO:-2328,MALLAMOOPAMPATTI VILLAGE & PANCHAYAT ,SALEM UNION ,SALEM WEST TALUK

SALEM DISTRICT

NAME OF THE APPLICANT:-Mr.N.SOUNDARRAJAN S/O Mr.NARAYANAN

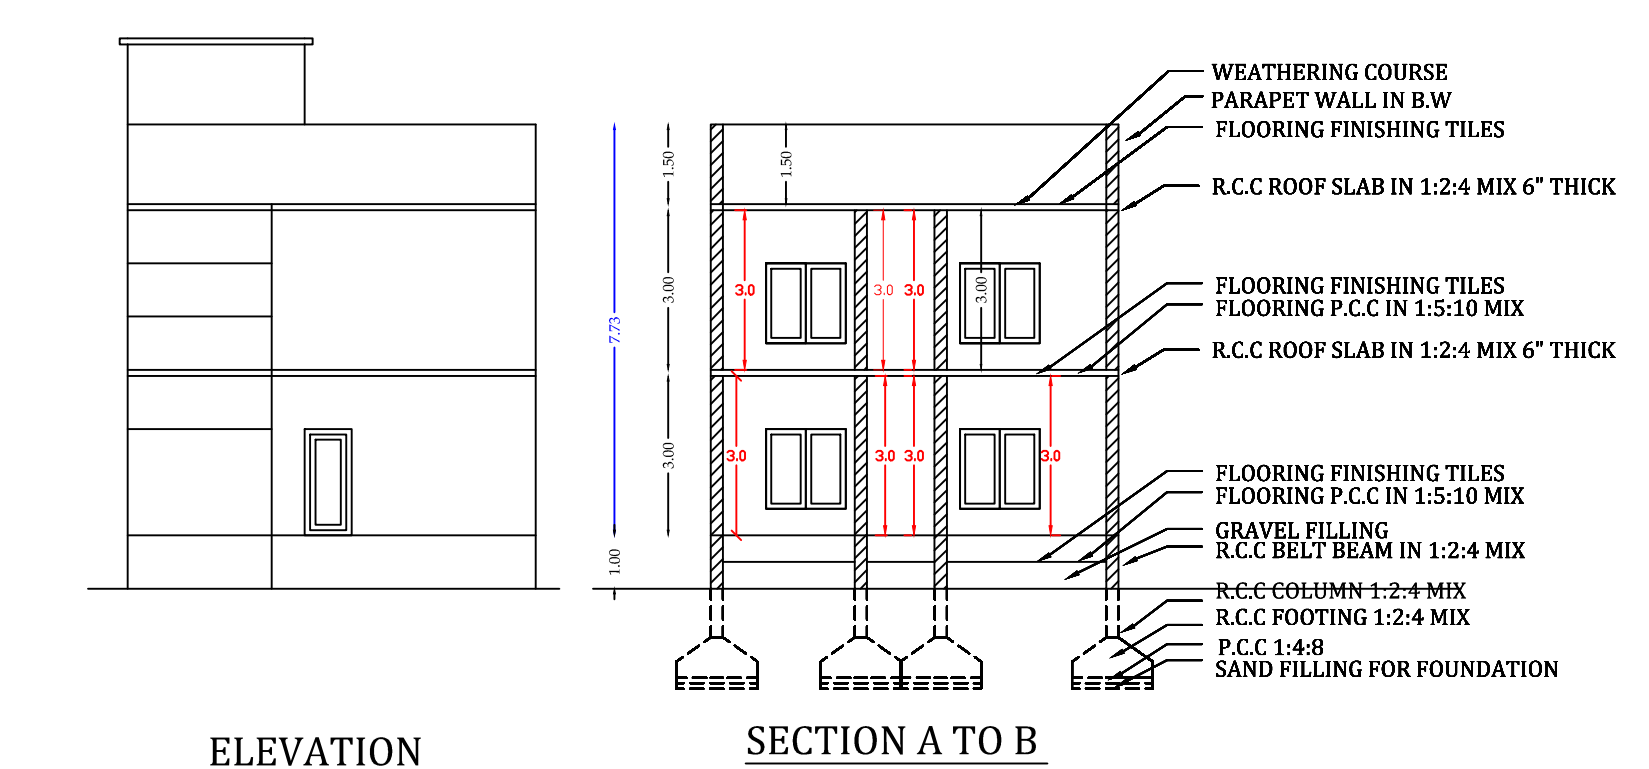


PLAN INFO

PLOT_AREA_M2=109.69
AS_AT_SITE=109.69
FMB_OR_PLR=109.69
AS_PER_DOCUMENT=109.26
SINGLE_FAMILY_BLDG=YES
CRZ=NO
SECURITY_ZONE=NO
ACCESS_WIDTH_M=7.0
WHETHER_GOVT_OR_AIDED_SCHOOL=NO
ROAD_WIDTH=7.0
ROAD_LENGTH=17.98
AVG_PLOT_DEPTH=17.98
AVG_PLOT_WIDTH=17.98
LAND_USE_ZONE =RESIDENTIAL
PLOT_NO= 24
SURVEY_NO=111/14A2,111/8A1A2
PATTA_NO=2328,
IS_APPROVED_LAYOUT=YES
TALUK=SALEM WEST
DISTRICT=SALEM
RWH_DECLARED=YES
AREA_TYPE=OTHERS
BUILDING_NEAR_TO_RIVER=NO
BUILDING_NEAR_MONUMENT=NO
BUILDING_NEAR_GOVT_BLDG=NO
PROVISION_FOR_GREEN_BUILDINGS_AND_SUSTAINABILITY=NO
FIRE_PROTECTION_AND_FIRE_SAFETY_REQUIREMENTS=YES
NOC_FOR_CONSTRUCTION_NEAR_MONUMENT=NO
JURISDICTION_TYPE=MUNICIPALITY
IS_SWIMMING_POOL_EXISTS=NO
PREMIUM_FSI_REQUIRED=NO
OSR_APPLICABLE=NO
IF_HERITAGE_TOWN_LESSTHAN_1KM_RADIUS=NO

AREA DETAIL		
AREA STATEMENT		
PLOT EXTENT		
GROUND FLOOR		
FIRST FLOOR		
HEAD ROOM	107.60	10.00
TOTAL AREA	1474.32	137.02
OPEN AREA	497.64	46.24
NON F.S.I AREA		
F.S.I	: 1.24	
PLOT COVERAGE	: 57 %	

SCHEDULE OF JOINERY			
TYPE	DESCRIPTION	SIZE IN FT	SIZE IN M
D1	DOOR	2'-6" X 7'-0"	0.75 X 2.13
D2	DOOR	3'-0" X 7'-0"	0.91 X 2.13
W1	WINDOW	4'-0" X 4'-0"	1.21 X 1.21
W2	WINDOW	2'-0" X 4'-0"	0.60 X 1.21
V1	VENTILATOR	2'-0" X 2'-0"	0.60 X 0.60

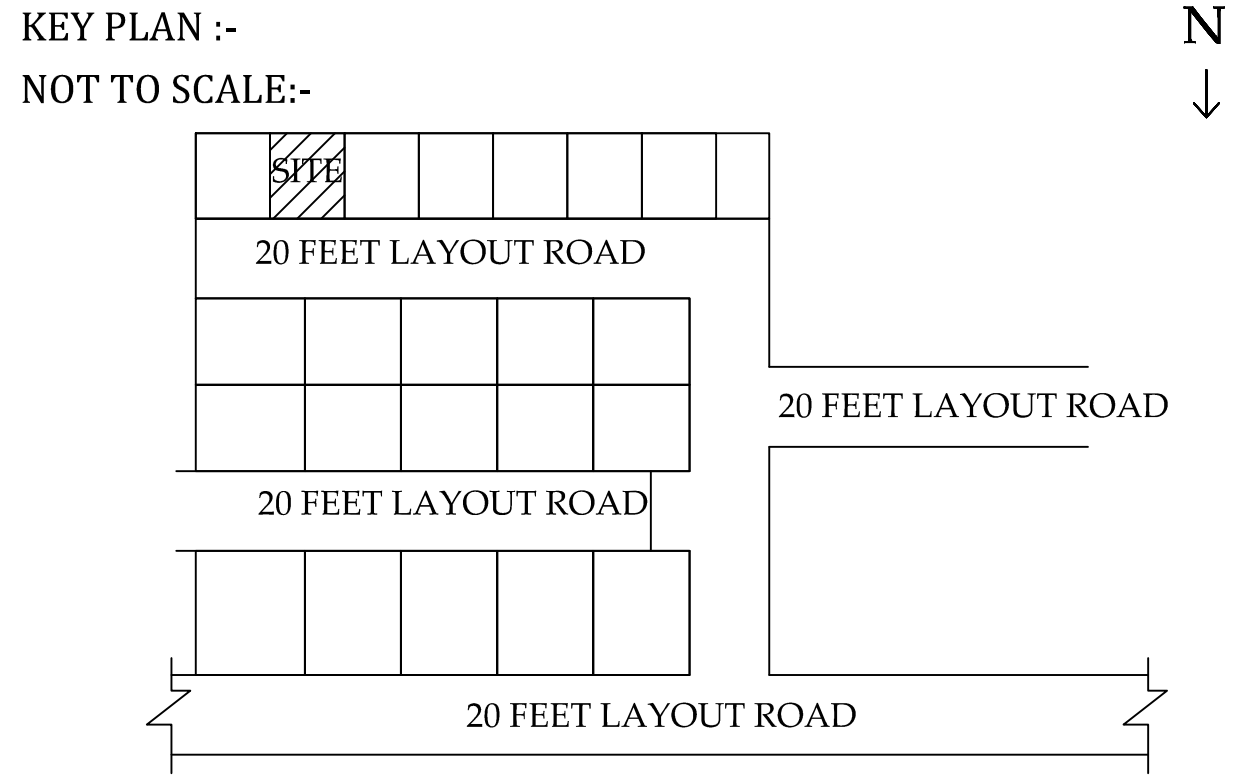

APPLICANT :-

Mr. N. Soundarajan

ENGINEER :-

Er. A. MAYAVAN
Licensed Building Surveyor
Registered Engineer, LPA No:31
SCMC LES No: 179/2019-2024
FOCUS DESIGNERS
5/10A, 1st Floor, Sakthi Murugan Building,
AVR Circle, Salem - 636 004
Cell: 87541 57919, 0427-4550751