



PLAN SHOWING THE PROPOSED CONSTRUCTION OF R.C.C. TERRACED ROOF RESIDENTIAL BUILDING IN GROUND FLOOR AT PATTA NO-7092, S.No-655/29, PLOT No-10, SRI MAHALAKSHMI NAGAR, ALAMARATHUPATTI VILLAGE & PANCHAYAT, METTUR TALUK, SALEM DISTRICT.
LAND REGULARISATION No- 628/2019/D2, DATED-18.11.2019.
APPLICANT NAME:-

Mrs.D.AMBIKA w/o Mr.DEVARAJAN.


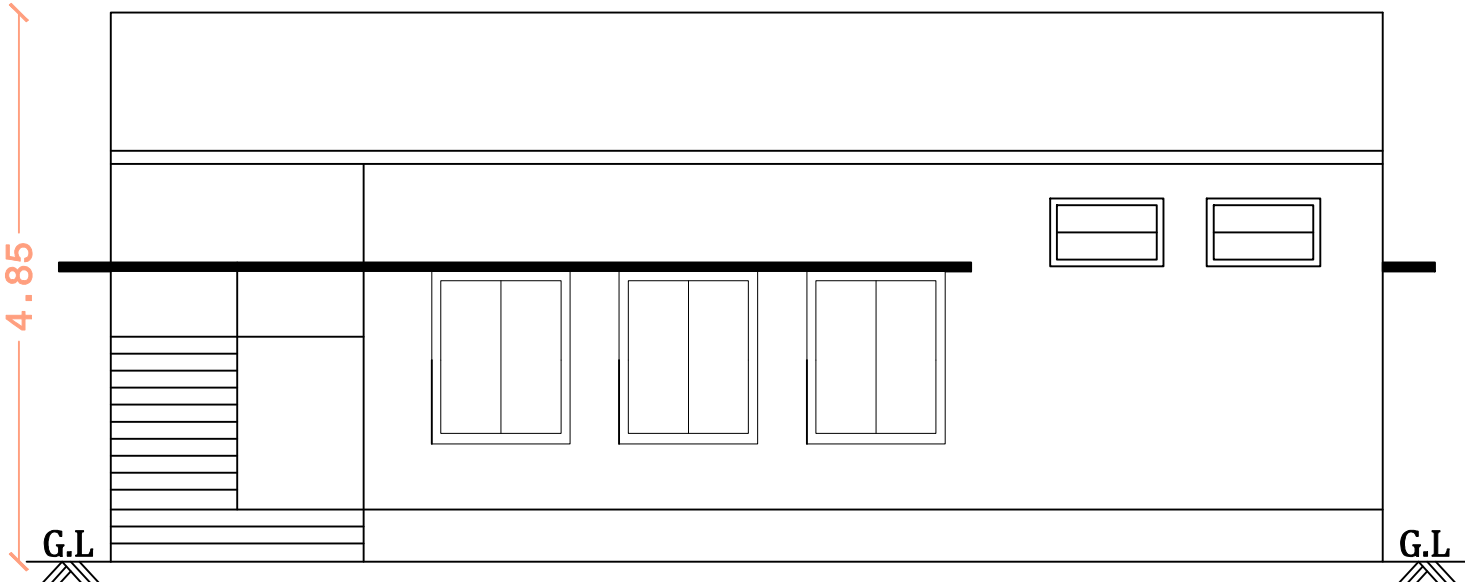


ELEVATION

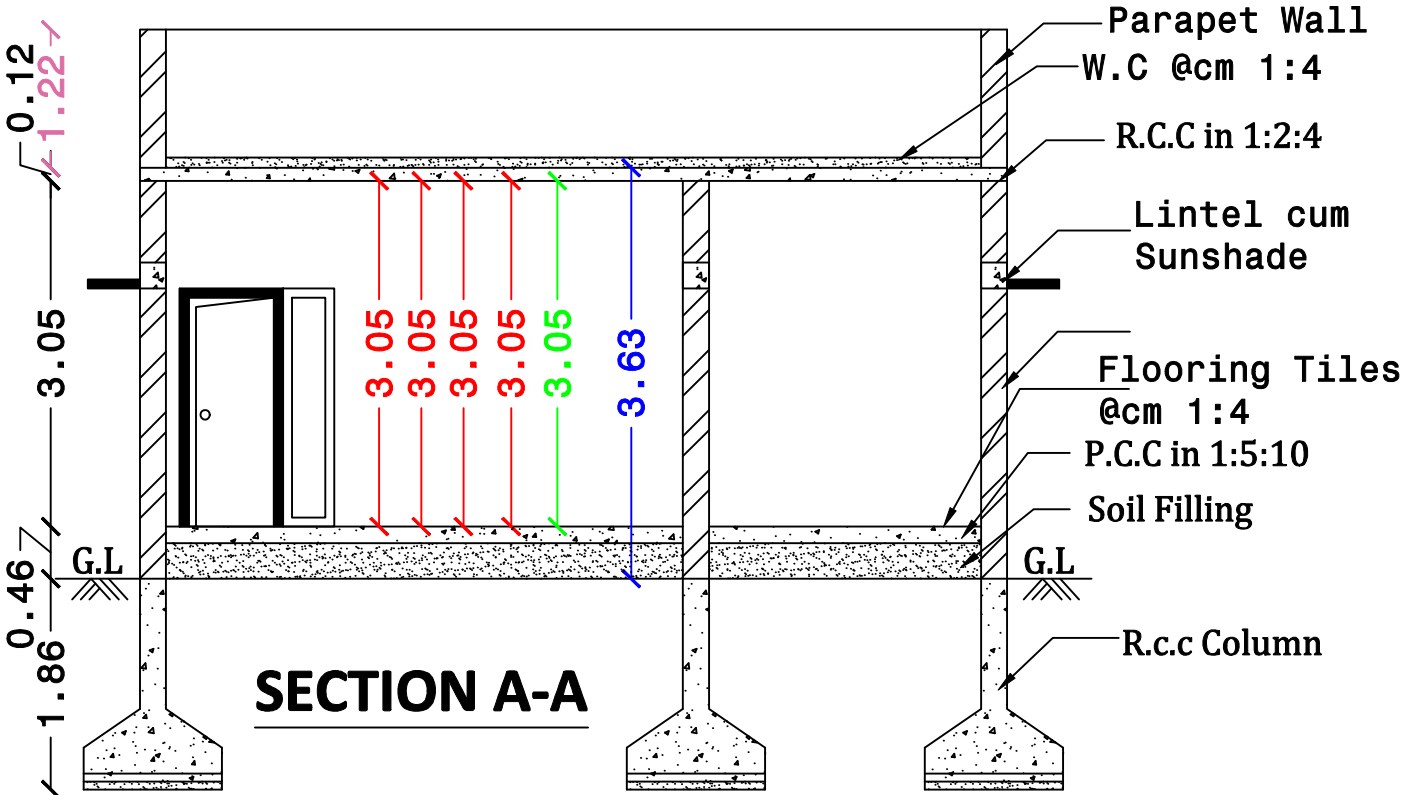

SECTION A-A


SITE PLAN:
Scale-1:150

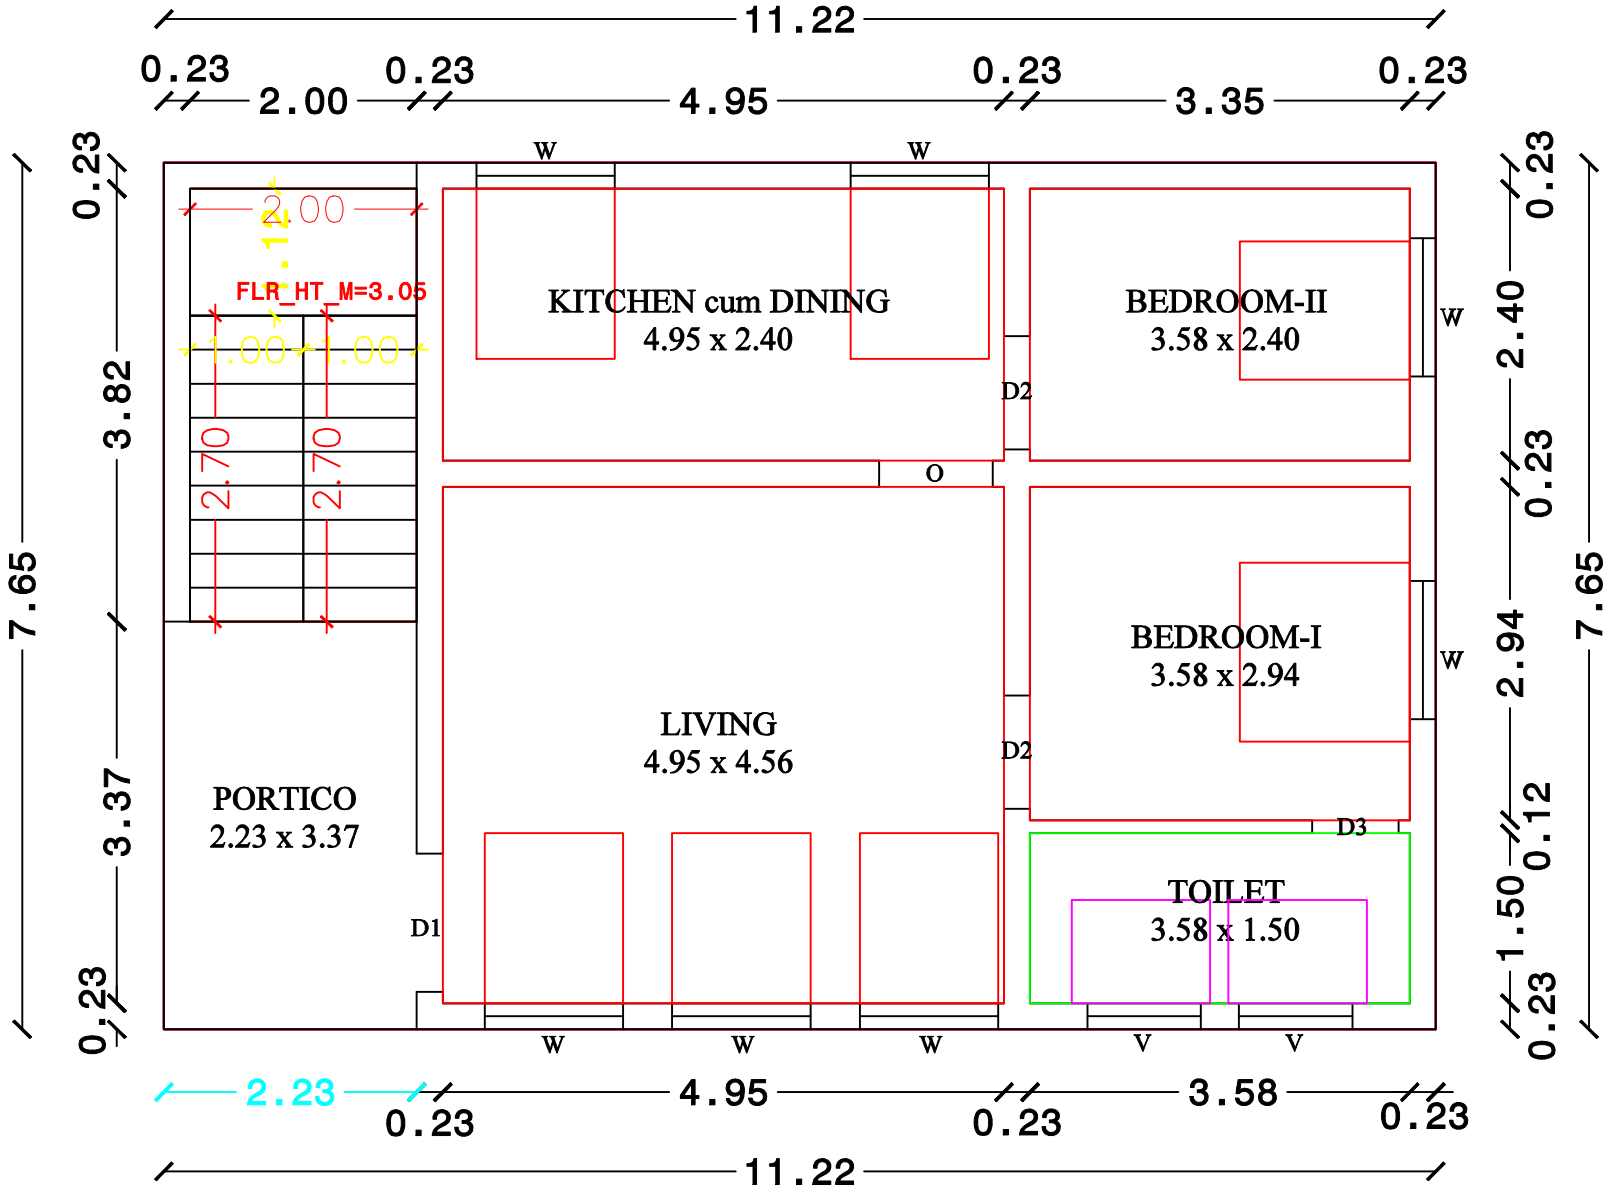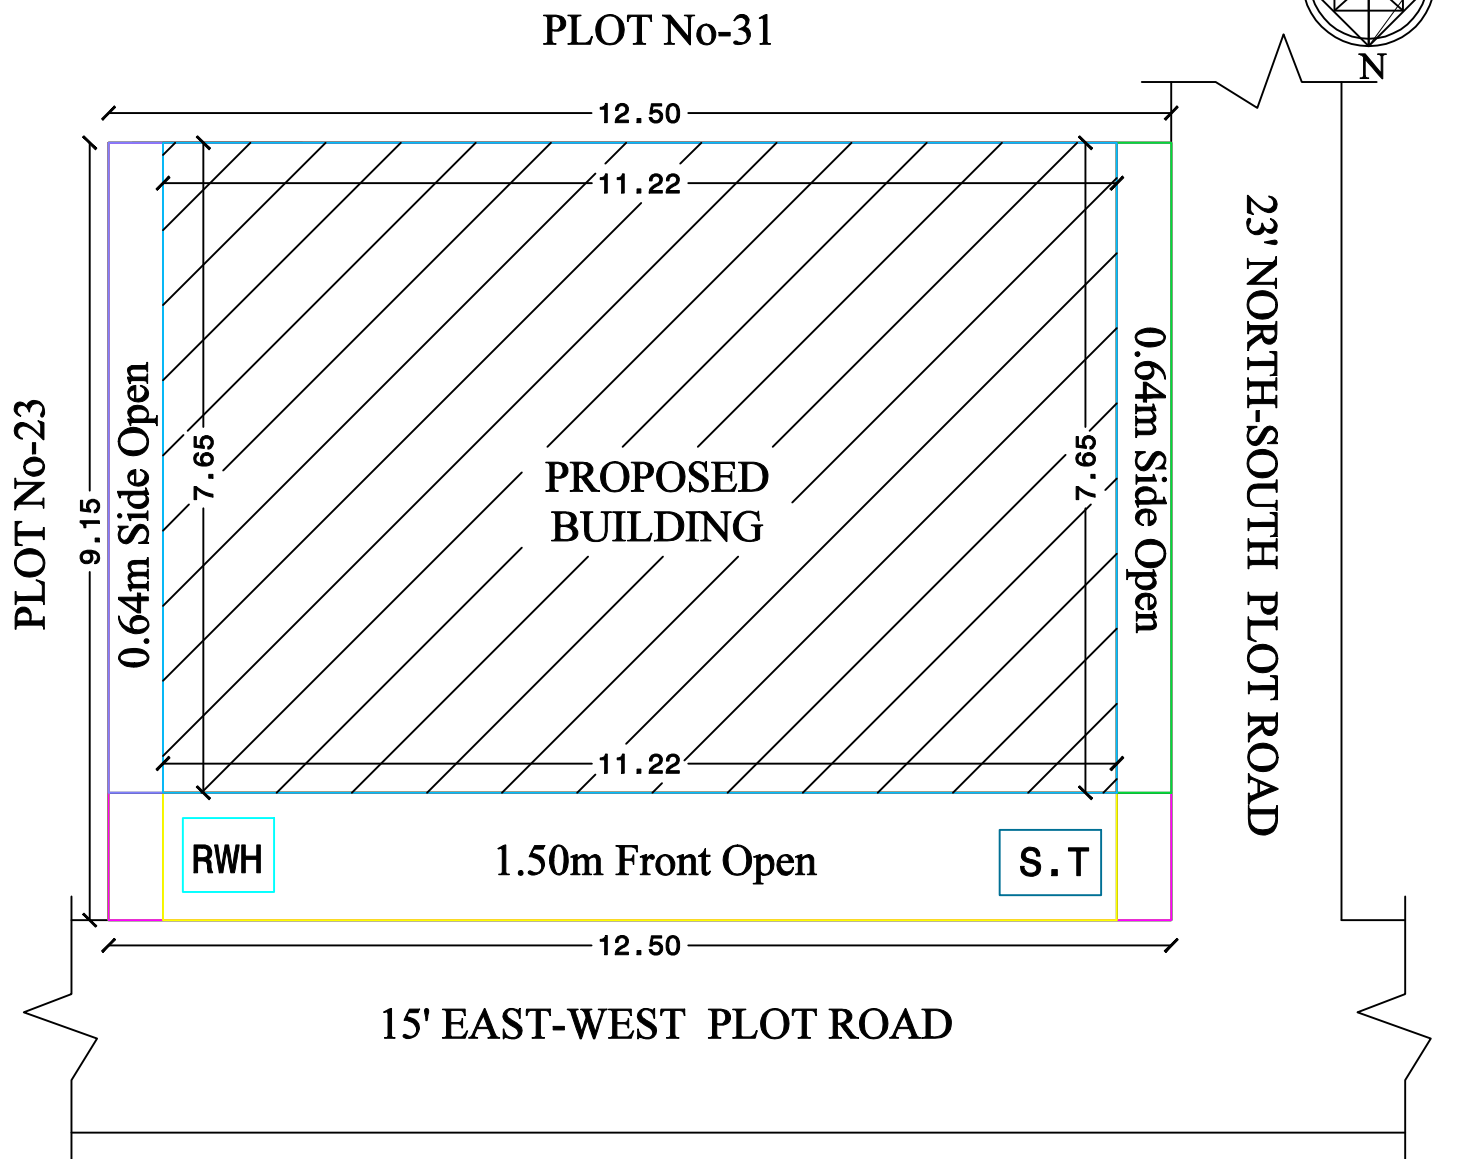

GROUND FLOOR PLAN



JOINERY DETAILS :-

DESCRIPTION	SIZE IN M
DOOR - D1	1.00 X 2.13
DOOR - D2	0.91 X 2.13
DOOR - D3	0.76 X 2.13
WINDOW - W	1.22 x 1.52
OPEN - O	0.91 x 2.13
VENTILATOR-V	0.91 x 0.76

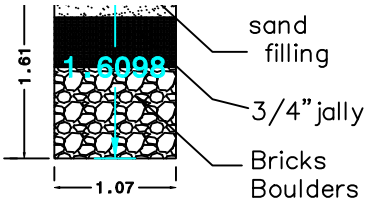

RWH_CAPACITY_L = 2000LTRS


SEPTIC TANK DETAIL

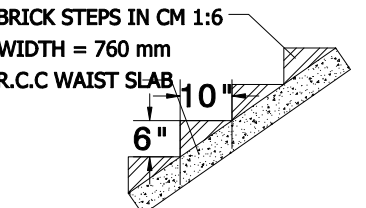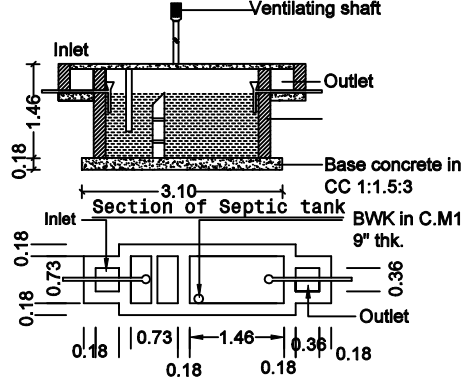

STAIRCASE DETAILS
(NOT TO SCALE)

STAIRCASE DETAILS	
TREAD	250mm
RISER	150mm
WIDTH	760mm

DETAILS OF COLUMNS

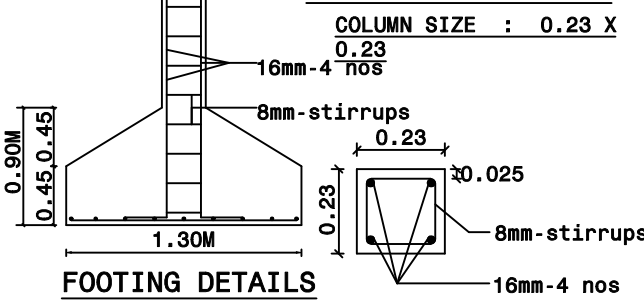

AREA DETAILS

AREA OF THE SITE :-		
AS PER DOCUMENT	114.27 S.M	1230.00 S.FT
RESIDENTIAL BUILDING AREA :-		
GROUND FLOOR AREA	85.80 S.M	923.50 S.FT
VACANT LAND AREA	28.47 S.M	306.50 S.FT

APPLICANT :

ENGINEER :

[Signature]

[Signature]
Er.R.MANOJ PRABAKAR, B.E., Civil
TR CONSTRUCTION
Civil Engineering Contractor
License Building Surveyor
Kolathur - 9789119830