
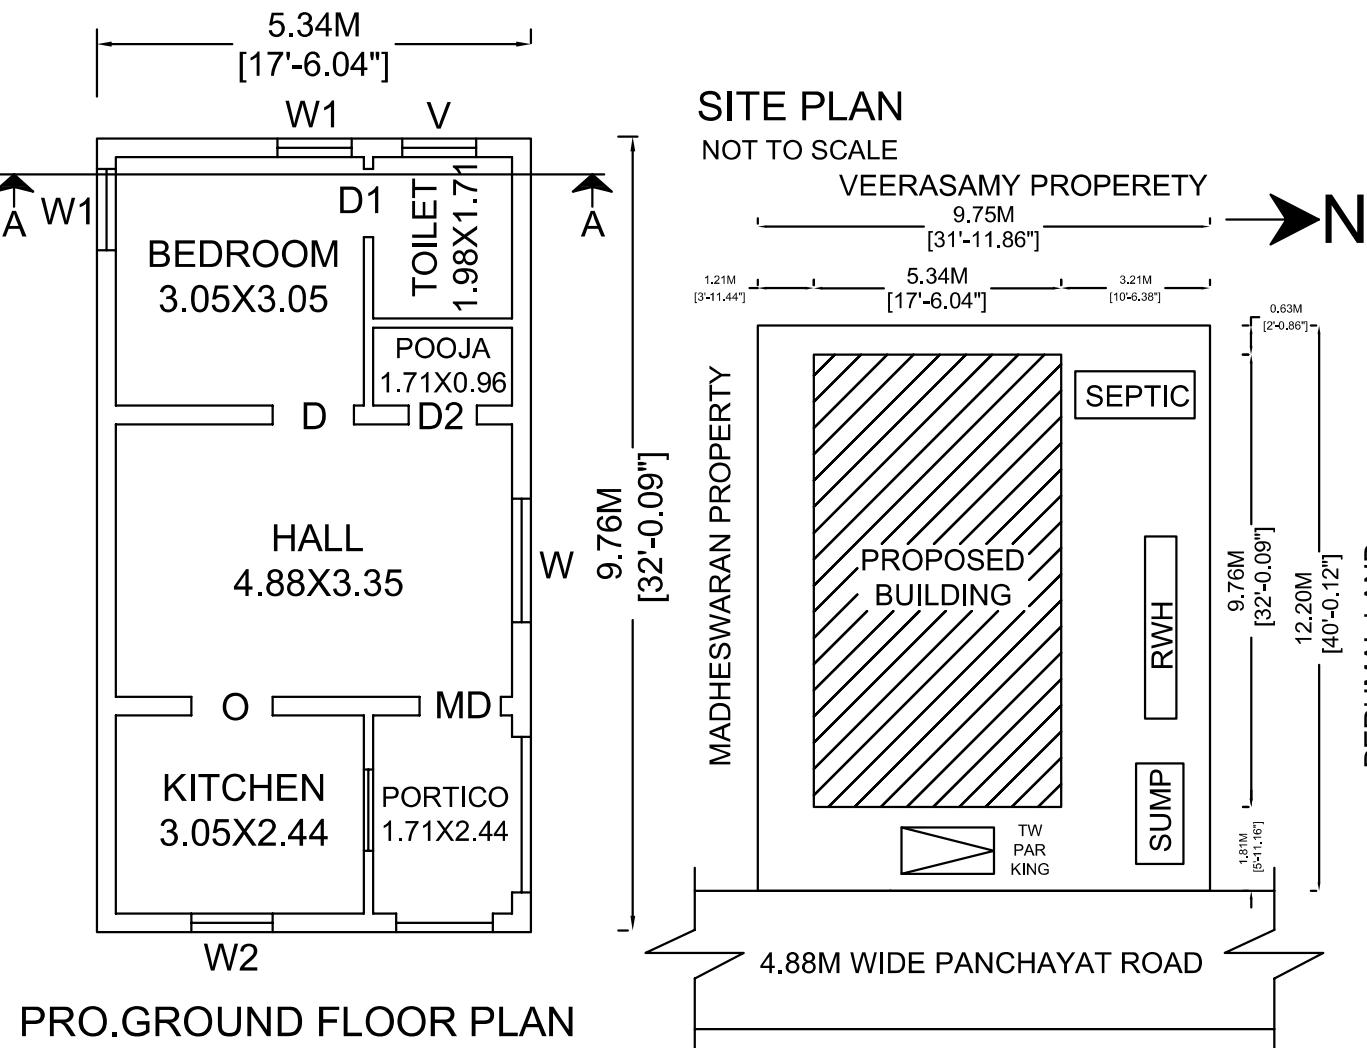


PLAN SHOWING THE PROPOSED CONSTRUCTION OF R.C.C TERRACED ROOF GROUND FLOOR
RESIDENTIAL BUILDING IN S.F.NO : 59/13, PATTA NO : 124, KORATHUPATTIVILLAGE & PANCHAYAT,
AYYOTHIAPATTINAM UNION,SALEM TALUK, SALEM DISTRICT.

APPLICANT NAME : Mr.M.SASIKUMAR., S/O Mr.MADHESWARAN.

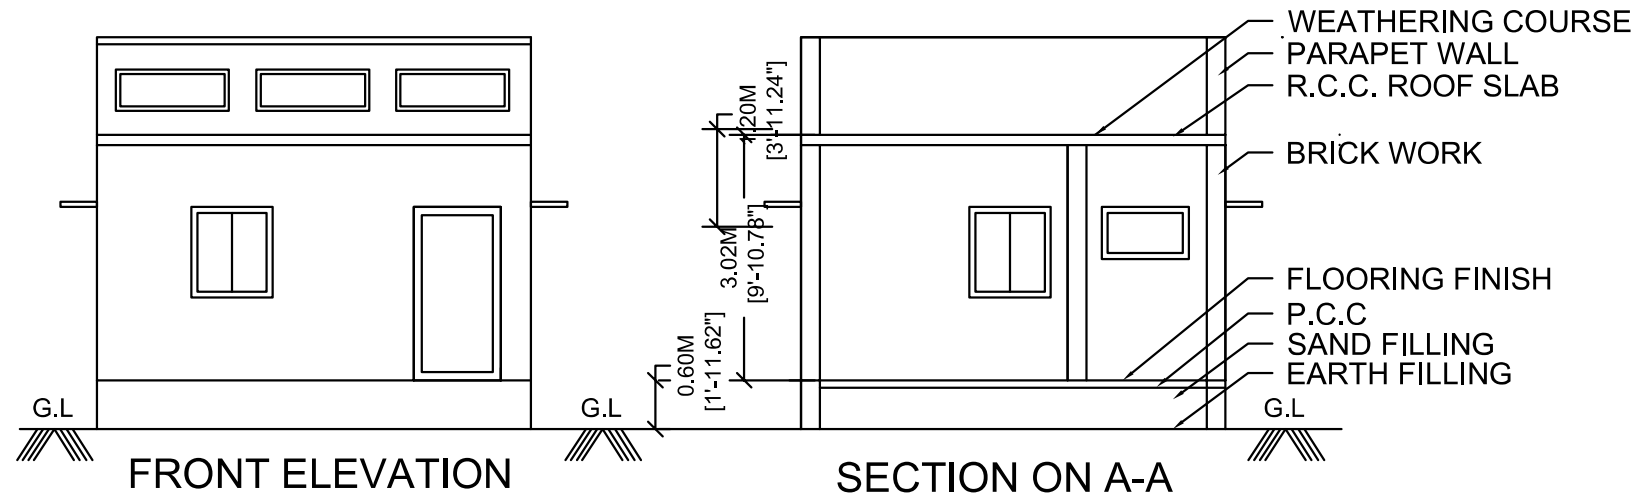

AREA DETAILS:

DESCRIPTION	SQ.FT	SQ.M
AS PER DOC	1279.84	118.90
AS AT SITE	1279.84	118.90
FMB OR PLR	1279.84	118.90
GROUND FLOOR	560.26	52.05
OPEN SPACE	719.58	66.85

JOINERY DETAILS:

DESCRIPTION	FEET	METER
MAIN DOOR MD	3'6"X7'0"	1.07X2.13
DOOD D	3'3"X7'0"	1.00X2.13
DOOR D1	2'6"X7'0"	0.76X2.13
OPEN O	3'0"X7'0"	0.91X2.13
WINDOW W	5'0"X4'6"	1.52X1.37
WINDOW W1	4'0"X3'3"	1.22X1.00
VENTILATER V	3'0"X2'6"	0.91X0.76

COLOR INDEX :

SITE BOUNDARY SHOWN IN	
PRO.BUILDING SHOWN IN	
ROAD SHOWN IN	

ALL DIMENSIONS ARE IN "METER"

APPLICANT NAME : Mr.M.SASIKUMAR.

REGISTERED ENGINEER :

Er.S.Senthilkumar (BE Civil),
Registered Engineer Grade - II(SWP),
5/554, Nadukaradu, Nattamangalam,
Amanikondalampatti Panchayat,
Panamarathupatti Union,
Salem - 636010. Cell : 8056356469

OFFICE USE :