



PLAN SHOWING THE PROPOSED BUILDING OF GROUND AND FIRST FLOOR RCC ROOF RESIDENTIAL BUILDING IN PLOT NO:34,
S.F.NO:2/4B1A1B, AT CHOZHAN NAGAR, MARAMANGALATHUPATTI VILLAGE AND PANCHAYAT, SALEM WEST TALUK, SALEM DISTRICT.

SCALE - 1:100


Applicant Names : Mr. A.Venkatesan S/o Arumugam Aachari,

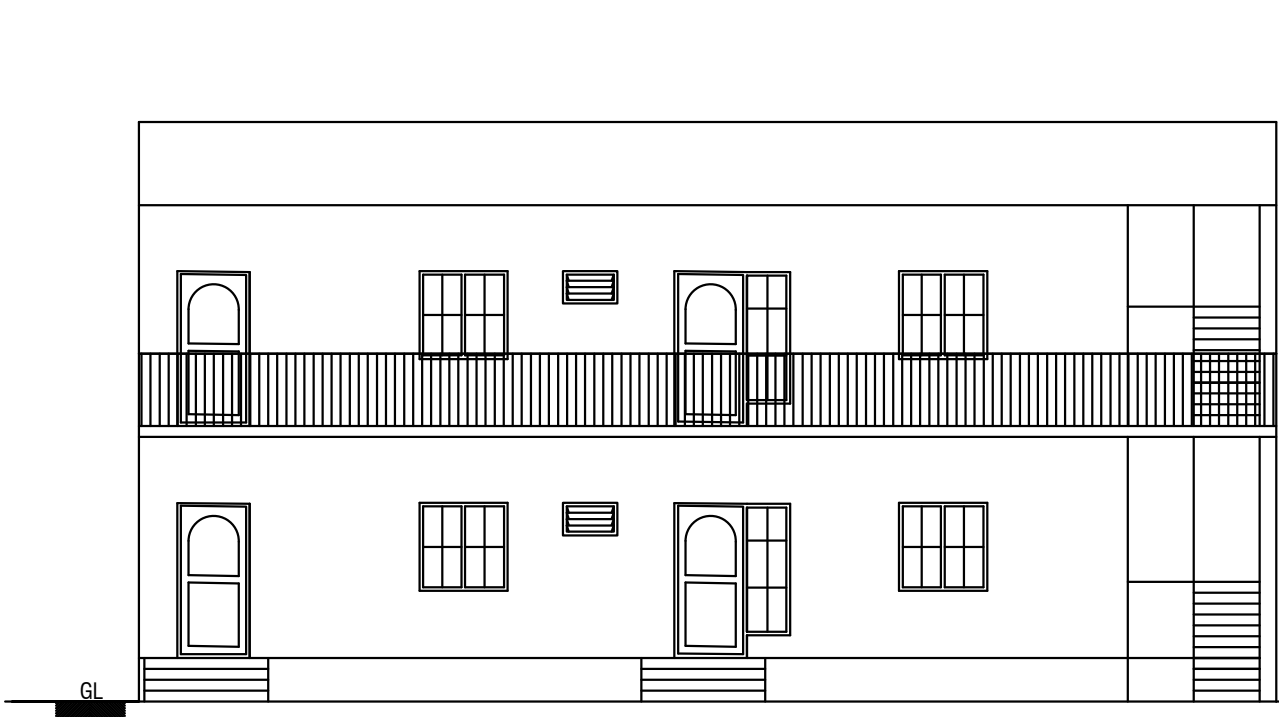


ELEVATION (North Side)

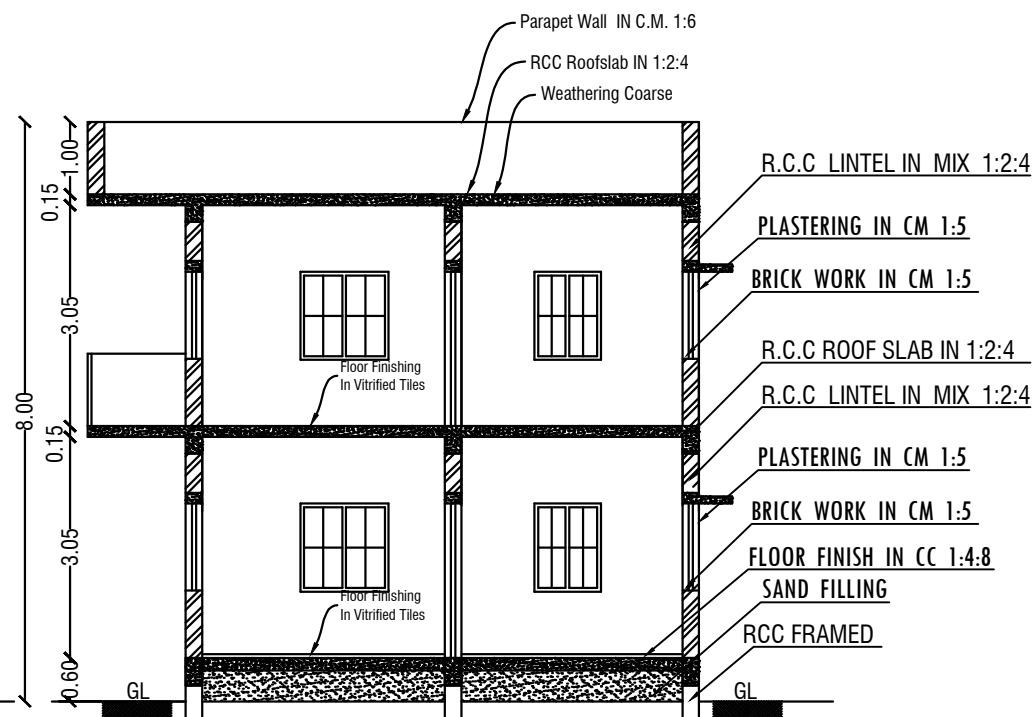





SECTION -AA

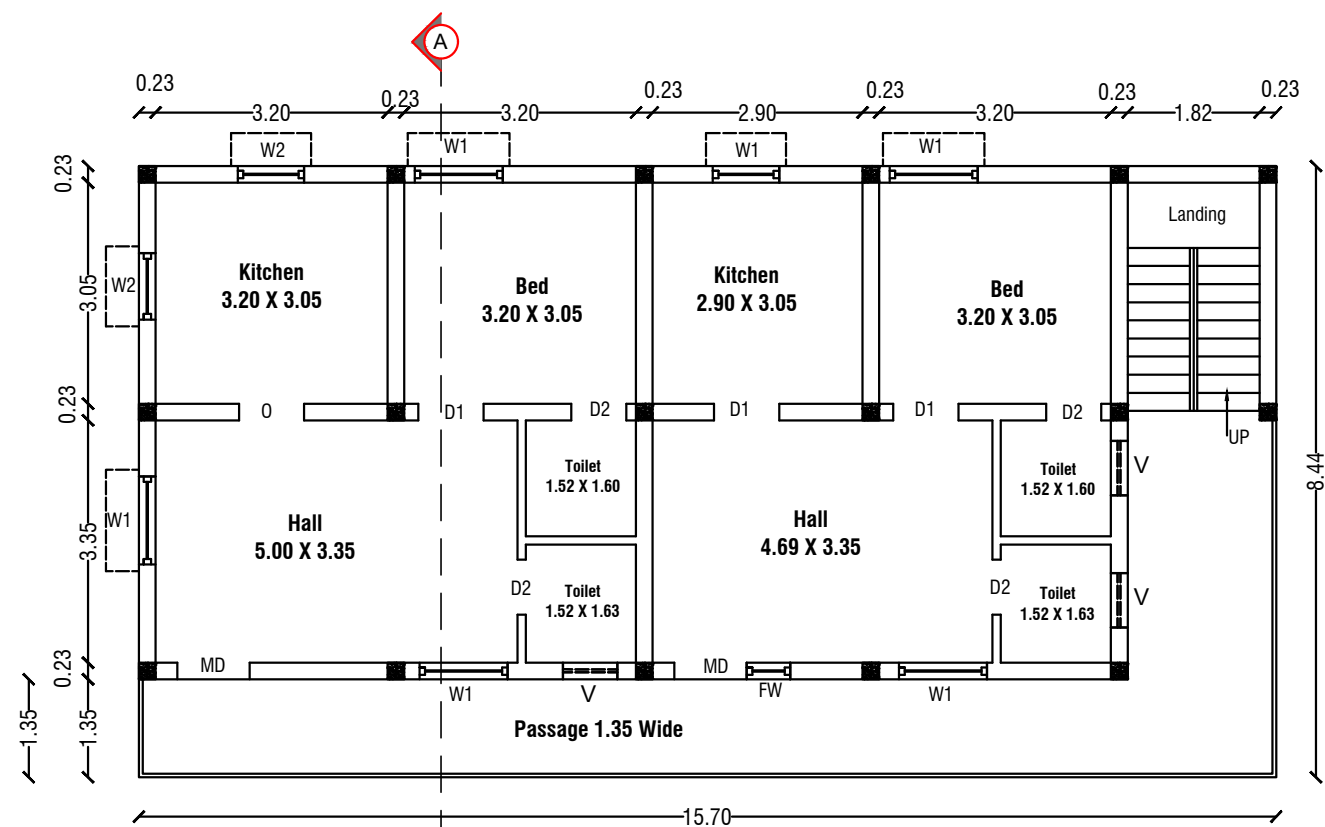

FIRST FLOOR PLAN

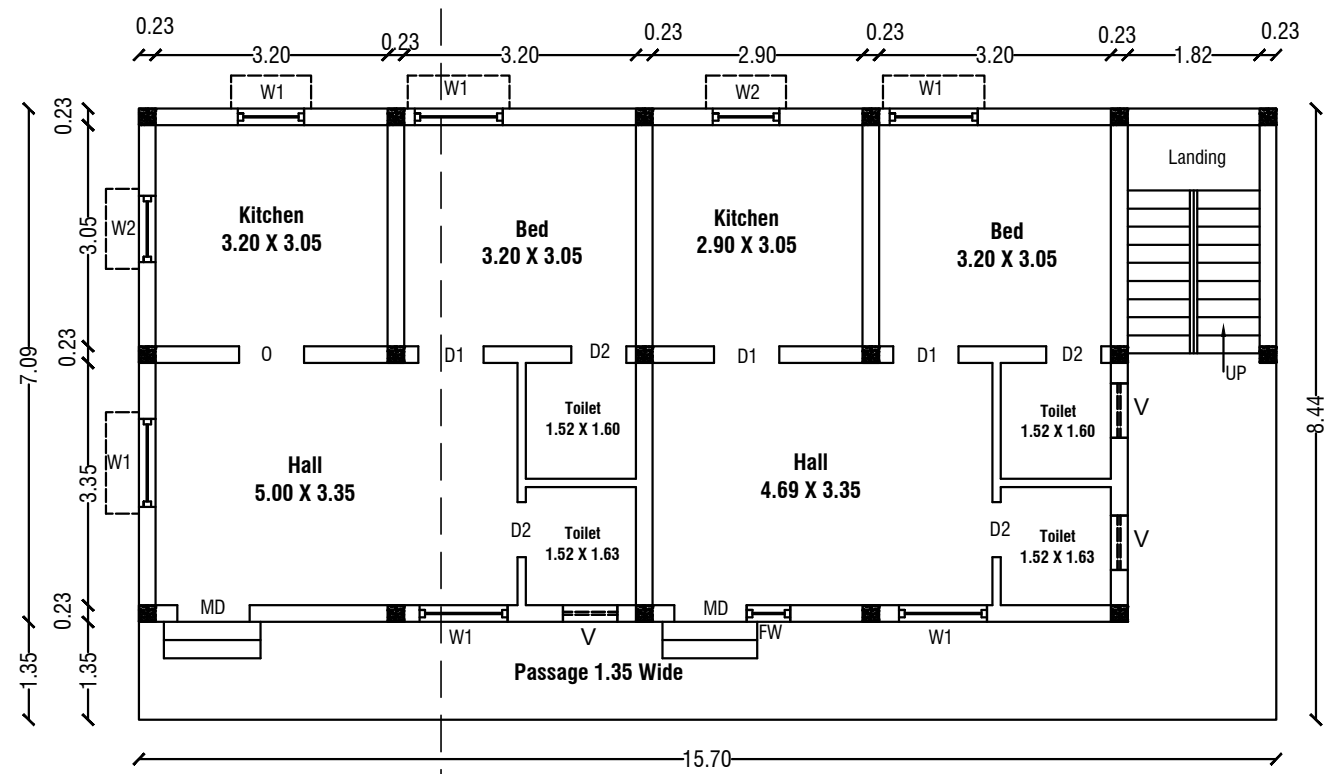

GROUND FLOOR PLAN

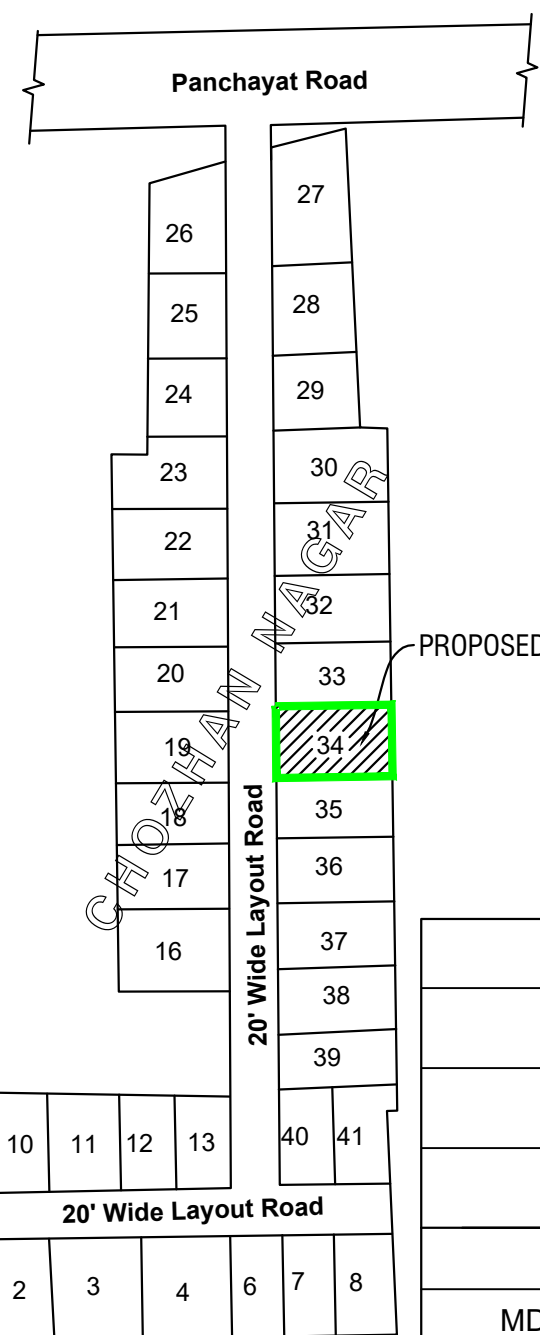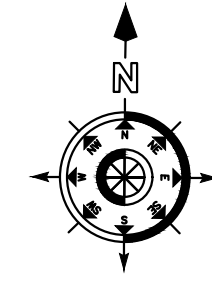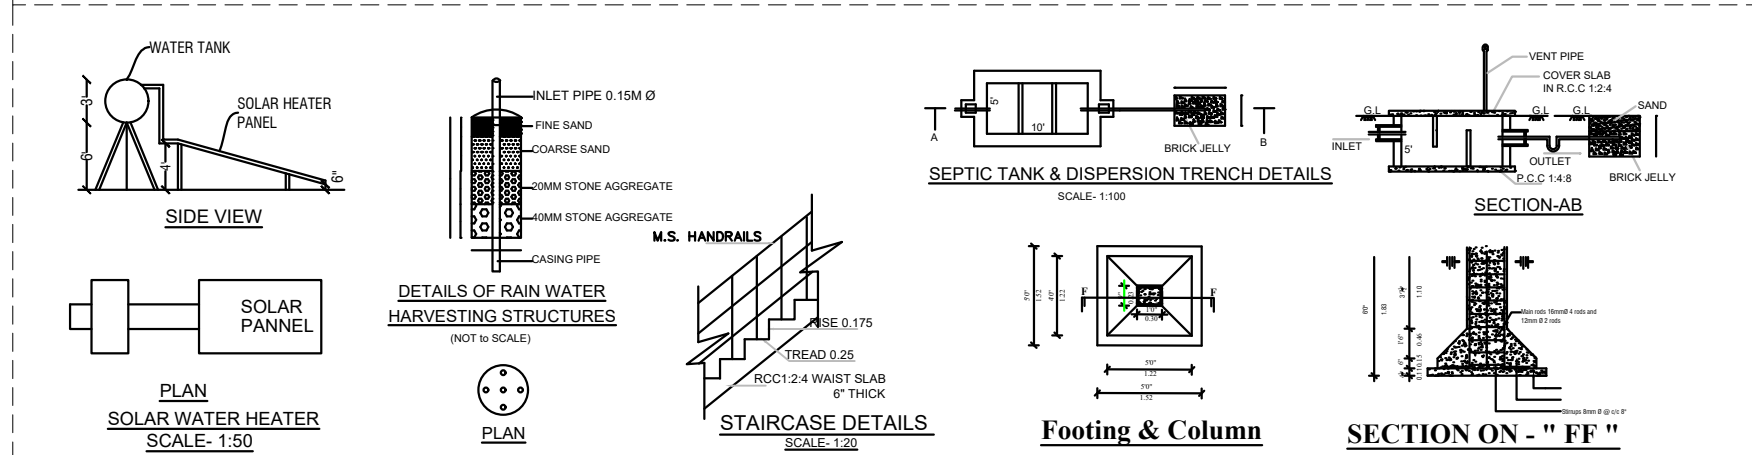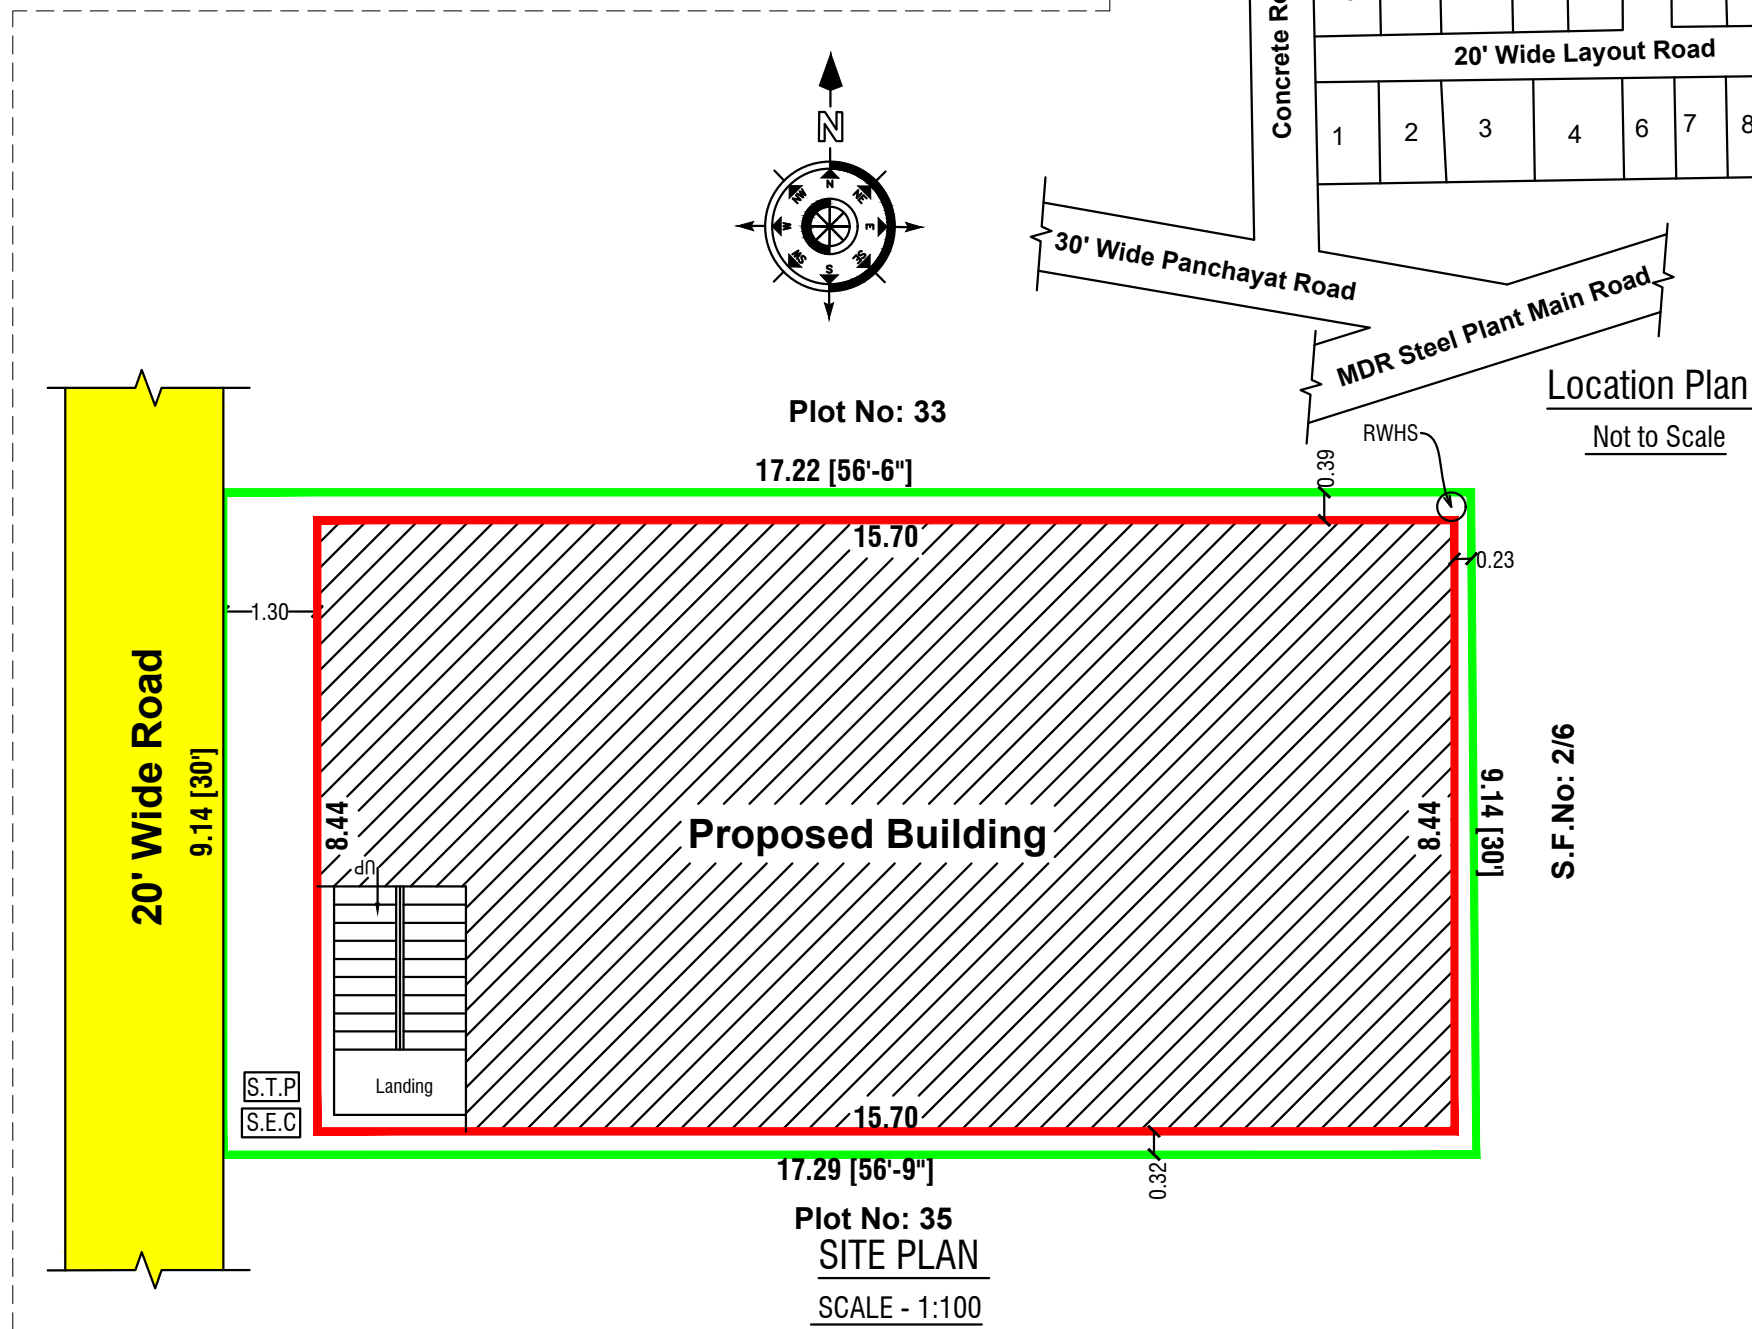

PROPOSED SITE

COLOR INDEX

Site Boundry	
Proposed Building	
Existing Road	

Schedule of Joineries

MD	Main Door	1.05 X 2.10
AO	Arch Open	0.91 X 2.10
D1	Door	0.91 X 2.10
D2	Door	0.75 X 1.83
W1	Window	1.22 X 1.22
W2	Window	0.91 X 1.22
V	Ventilator	0.91 X 0.61

Area Details

Particulars	Sq.m.	Sq.ft.
Total Area of the Site	157.89	1699.50
Plinth Area of the Pro. Bldg. Ground Floor	132.43	1425.48
Plinth Area of the Pro. Bldg. First Floor	132.43	1425.48
Carpet Area	174.76	1881.10
Open Space	25.46	274.02
Total Construction Area	264.86	2850.93

Car Parking - 2.50M X 5.00M = 1

Two Wheeler Parking - 1.80M X 1.00M = 2 Nos

Applicant

Engineer

A.Venkatesan
S/o Arumugam Aachari,

Er. P. Gopi, D. Arch.,
LICENSED BUILDING SURVEYOR &
CONSULTING ARCHITECTURE,
VASUTU PLANING AND CONSTRUCTION,
HASHNI BUILDERS,
#6/75, Veerakkal (Po), Mettur (Tk).
Salem (Dt)-636 454. Cell: 90250 53864
E mail: palanisamysapari@gmail.com.