
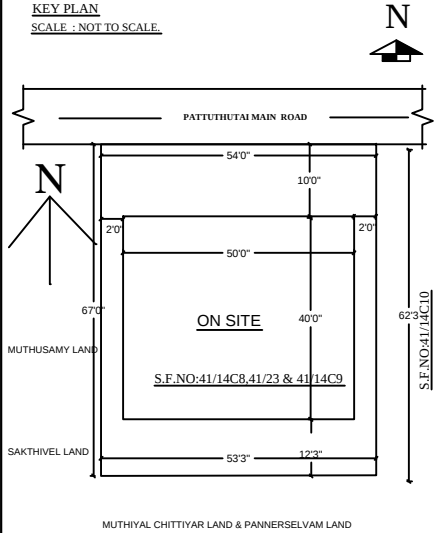
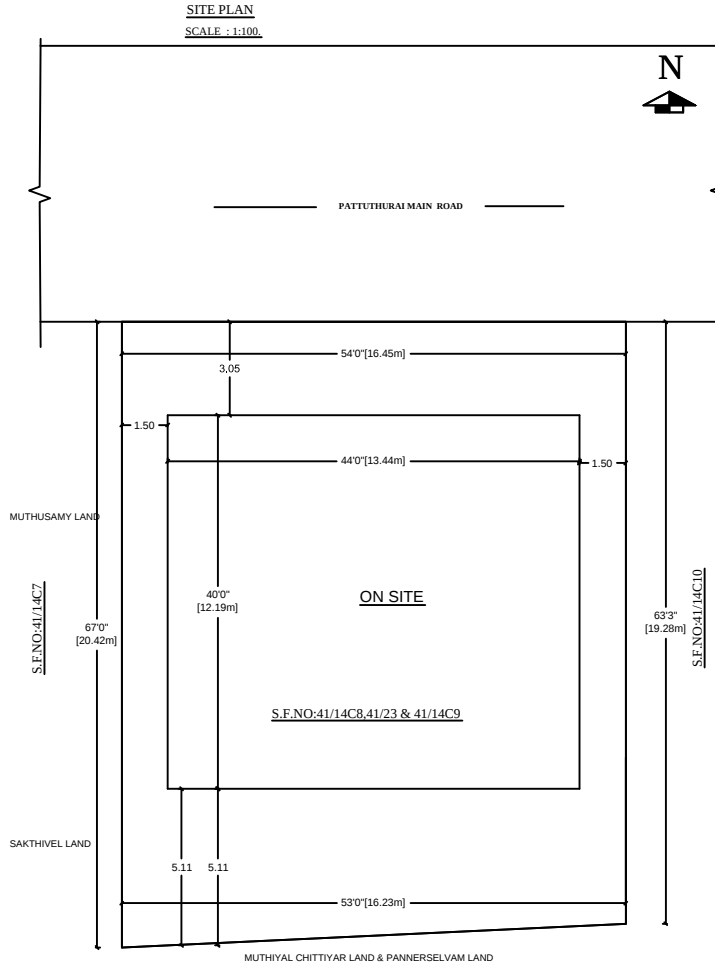


PLAN SHOWING THE PROPOSED CONSTRUCTION OF R.C.C TERRACED ROOF GROUND,FIRST & SECOND FLOOR COMMERCIAL & RESIDENTIAL BUILDING
IN S.NO:41/14[OLD],41/14C8.41/23 & 41/14C9[NEW], PATTU NO:513 & 479,PATTUTHURAI MAIN ROAD,THALAIVASAL PANCHAYAT & TALUK,SALEM DISTRICT.

NAME OF THE APPLICANT: Mr.M.KALAISELVAN, S/O.Mr.M.MANICKAM.

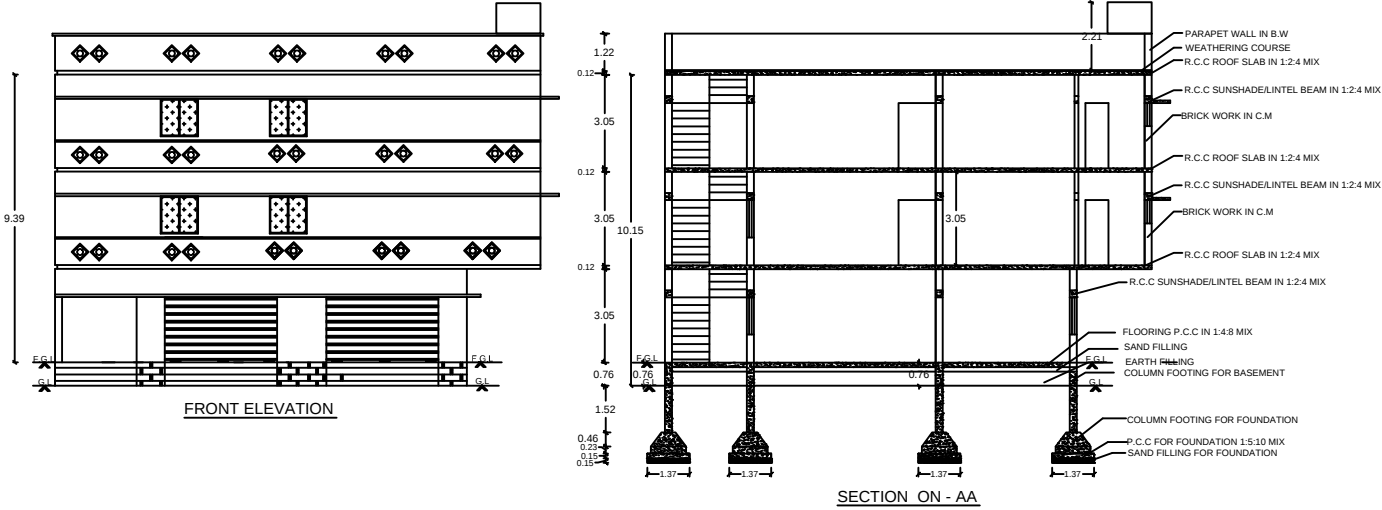

AREA DETAILS:-

1.	AREA OF THE LAND AS PER PATTU DOUMENT	3767.36 S.FT	350.00 S.M
2.	GROUND FLOOR AREA COMMERCIAL BUILDING	1763.45 S.FT	163.83 S.M
3.	FIRST FLOOR AREA RESIDENTIAL BUILDING	2340.00 S.FT	217.39 S.M
4.	SECOND FLOOR AREA RESIDENTIAL BUILDING	2340.00 S.FT	217.39 S.M
5.	TOTAL BUILDING AREA	6443.45 S.FT	598.61 S.M
6.	VACANT AREA	2003.91 S.FT	186.17 S.M

JOINERY DETAILS :-




S.NO	DESCRIPTION	SIZE IN FT	SIZE IN M
1.	ROLLING SHUTTER - R/S	12'0" X 7'0"	3.66 X 2.13
2.	MAIN DOOR - MD	3'6" X 7'0"	1.07 X 2.13
3.	DOOR - D	3'0" X 7'0"	0.91 X 2.13
4.	DOOR - D1	2'6" X 7'0"	0.76 X 2.13
5.	OPEN - O	4'0" X 7'0"	1.22 X 2.13
6.	WINDOW - W	4'0" X 4'0"	1.22 X 1.22
7.	VENTILATOR - V	2'6" X 2'6"	0.76 X 0.76

LEGEND:-

BOUNDARY LINE SHOWN IN	
PROPOSED BUILDING	
ROAD SHOWN IN	

SCALE :-
ALL DIMMENSIONS ARE IN FEET & METER
SCALE 1 : 100 OR 1" = 8'0"

- SPECIFICATIONS:
1. R.C.C FOOTINGS FOR FOUNDATION IN M20 MIX
 2. R.C.C COLUMNS IN M20 MIX
 3. R.C.C ROOF SLAB AND BEAMS IN M20 MIX
 4. 9" BRICK WORK IN C.M 1:5 IN SUPER STRUCTURE
 5. COUNTRY WOOD DOORS WITH FLUSH SHUTTERS
 6. COUNTRY WOOD GLAZED WINDOWS
 7. INTERNAL PLASTERING IN C.M 1:4
 8. EXTERNAL PLASTERING IN CM 1:5
 9. WEATHERING COURSE IN BRICK JELLY LIME CONCRETE 1:3 MIX
 10. WEATHERING TILES IN 9"x9" BURNT CLAY TILES IN LAID IN 1:3 MIX

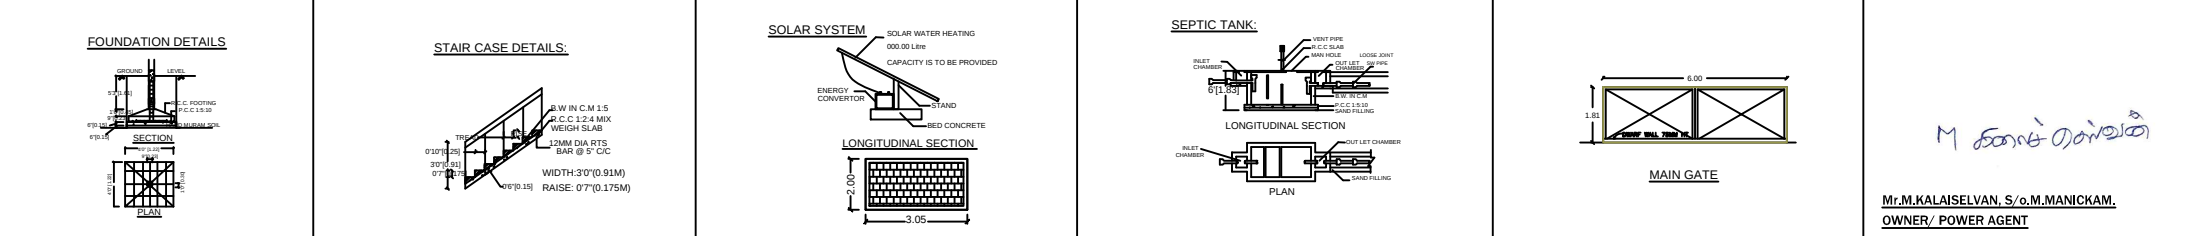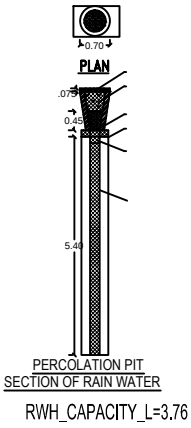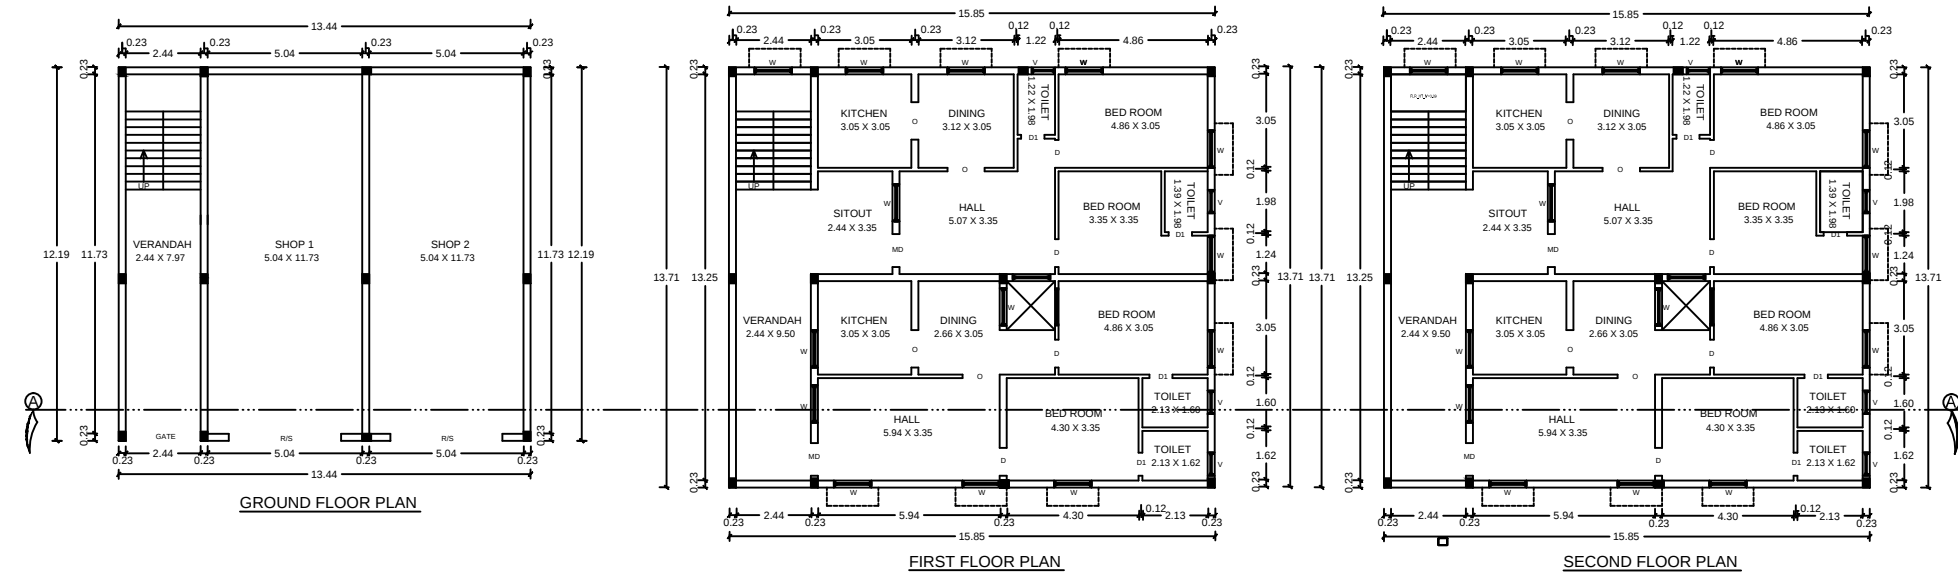

Er.V.RAGHURAMAN,B.E.,
Registered Engineer Grade - I,
Licence Building Surveyor &
Consulting Civil Engineer,
VASTHU BUILDERS
6/281,ARUMUGA IYER NAGAR, MUMMAUDI,
Thalaivasal (Po&Tk), Salem (Dt) - 636 112.
Cell: 96009 57845
REGISTERED ENGINEER:-