

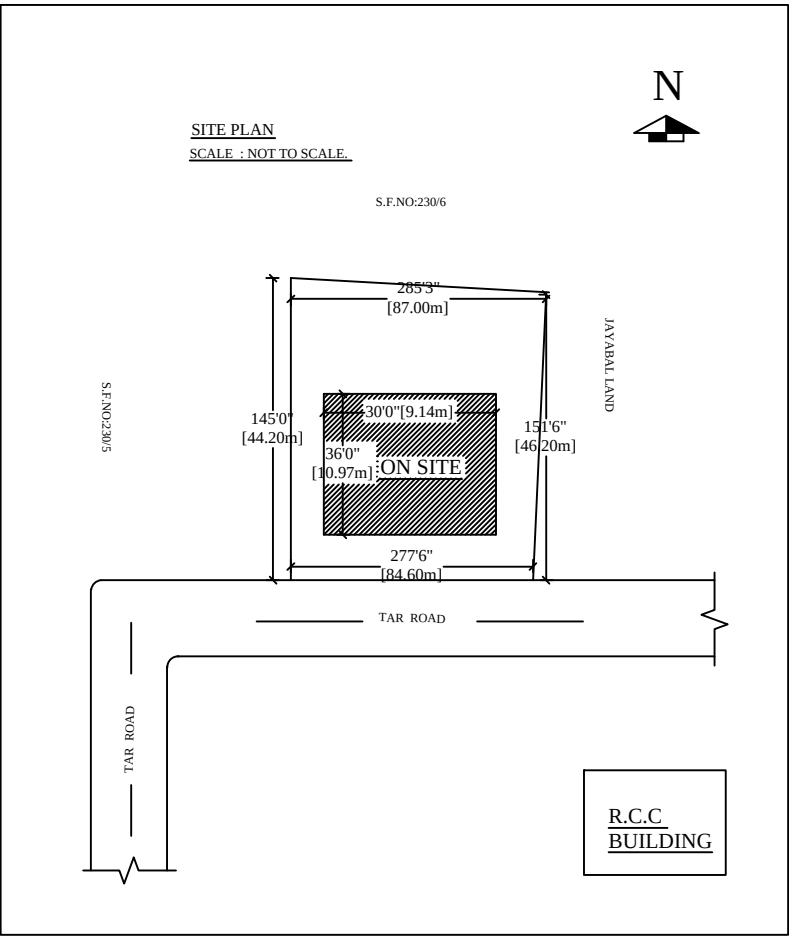
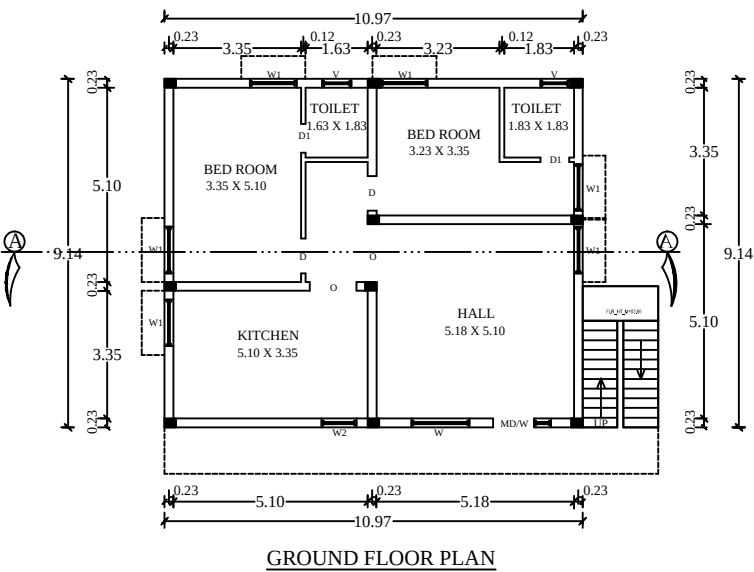


PLAN SHOWING THE PROPOSED CONSTRUCTION OF R.C.C TERRACED ROOF GROUND FLOOR RESIDENTIAL BUILDING IN S.NO:230/7
PATTA NO:1165, AMMAMPALAYAM VILLAGE PANCHAYAT,ATTUR TALUK,SALEM DISTRICT.


NAME OF THE APPLICANT: Mr.S.JAYABAL, S/o.Mr.N.SENGODAGOUNDAR.

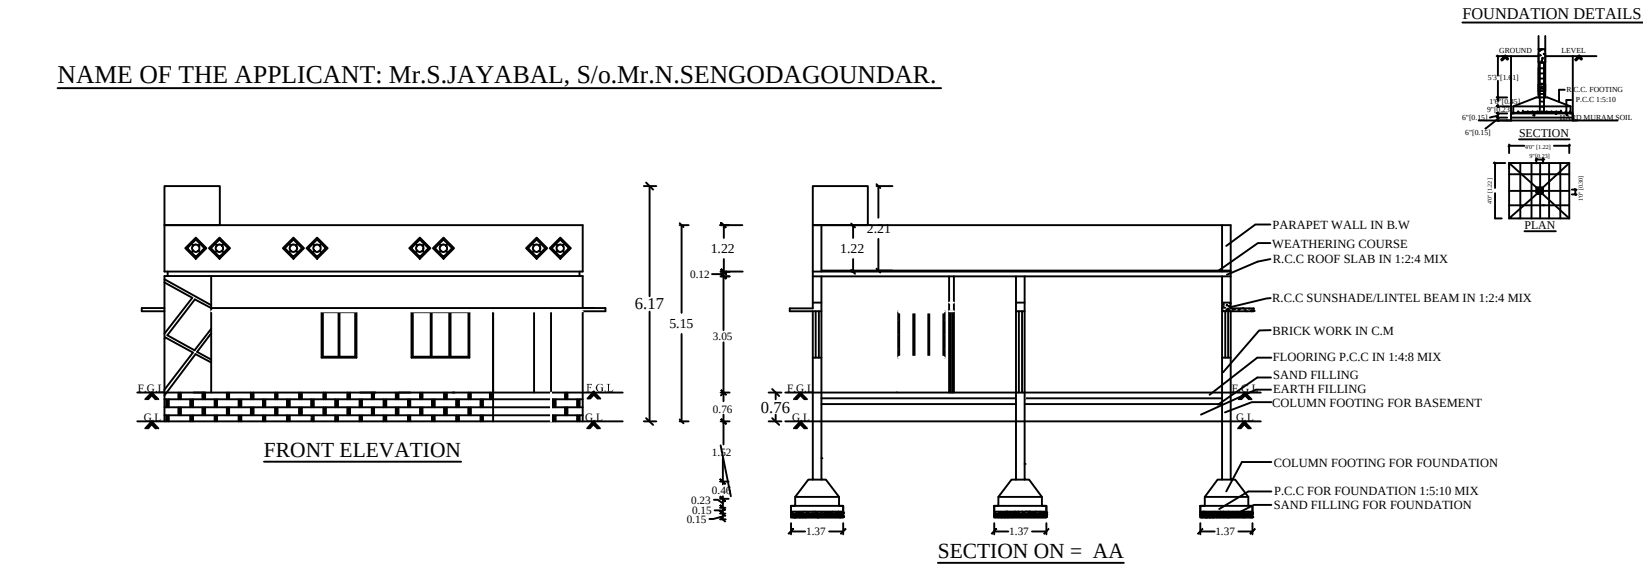


KEY PLAN
SCALE : NOT TO SCALE.

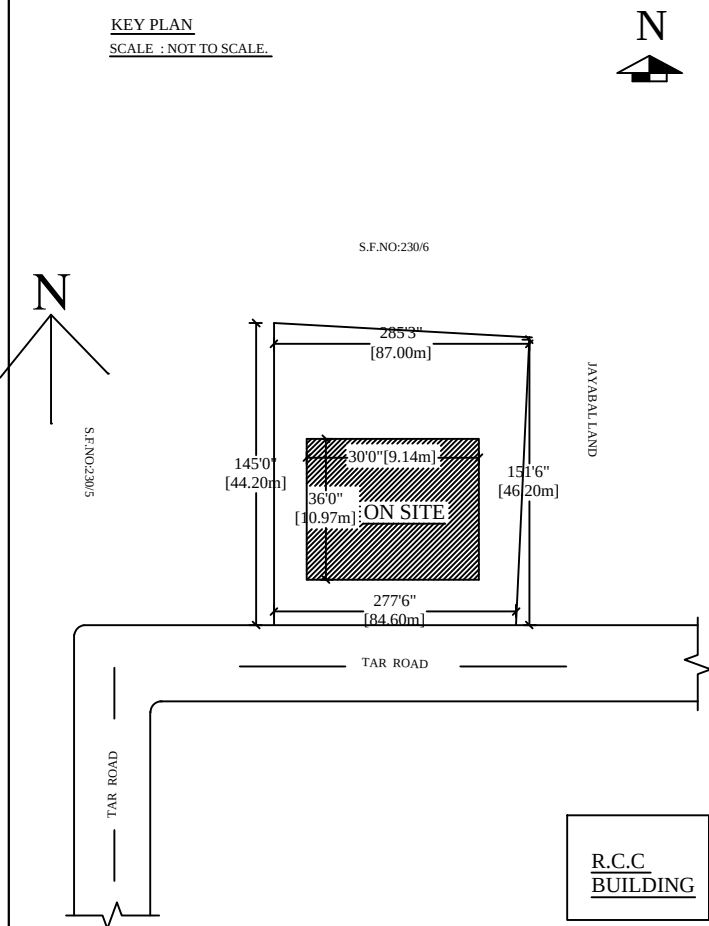




STAIR CASE DETAILS:

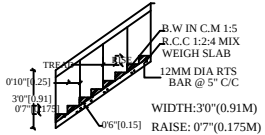

SEPTIC TANK:

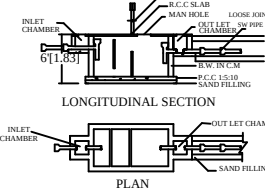

SOLAR SYSTEM

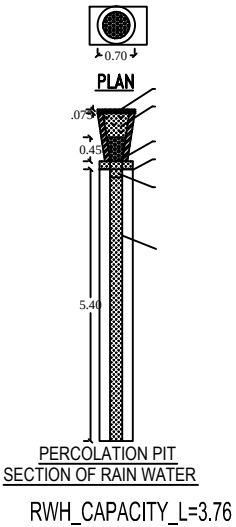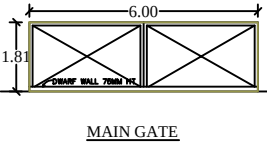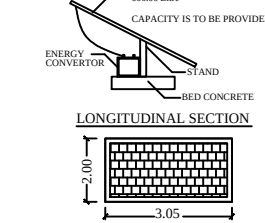

AREA DETAILS:-

1.	AREA OF THE SITE [AS PER DOCUMENT]	0.99 ACRE	4006.00 S.M
2.	GROUND FLOOR AREA [Including Staircase Area]	1159.60 S.FT	107.73 S.M
3.	VACANT AREA		

JOINERY DETAILS :-

S.NO	DESCRIPTION	SIZE IN FT	SIZE IN M
1	DOOR CUM WINDOW- MD	5'0" X 7'0"	1.52 X 2.13
2	DOOR - D	3'0" X 7'0"	0.91 X 2.13
3	DOOR - D1	2'6" X 7'0"	0.76 X 2.13
4	OPEN - O	4'0" X 7'0"	1.22 X 2.13
5	WINDOW - W	5'0" X 4'0"	1.52 X 1.22
6	WINDOW - W1	4'0" X 4'0"	1.22 X 1.22
7	WINDOW - W2	3'0" X 3'0"	0.91 X 0.91
8	VENTILATOR - V	2'6" X 2'6"	0.76 X 0.76

SPECIFICATIONS:

1. R.C.C FOOTINGS FOR FOUNDATION IN M20 MIX
2. R.C.C. COLUMNS IN M20 MIX
3. R.C.C. ROOF SLAB AND BEAMS IN M20 MIX
4. 9" BRICK WORK IN C.M 1:5 IN SUPER STRUCTURE
5. COUNTRY WOOD DOORS WITH FLUSH SHUTTERS
6. COUNTRY WOOD GLAZED WINDOWS
7. INTERNAL PLASTERING IN C.M 1:4
8. EXTERNAL PLASTERING IN CM 1:5
9. WEATHERING COURSE IN BRICK JELLY LIME CONCRETE 1:3 MIX
10. WEATHERING TILES IN 9"X9" BURNT CLAY TILES IN LAID IN 1:3 MIX

SCALE :-

ALL DIMWENSIONS ARE IN FEET & METER
SCALE 1 : 100 OR 1" = 8'0"

LEGEND:-

BOUNDARY LINE SHOWN IN
PROPOSED BUILDING
ROAD SHOWN IN

Mr.S.JAYABAL, S/o.Mr.N.SENGODAGOUNDAR,
OWNER/ POWER AGENT

Er.V.RAGHURAMAN,B.E.,
Registered Engineer Grade - I,
License Building Surveyor &
Consulting Civil Engineer,
VASTHU BUILDERS
6/281,ARUMUGA IYERNAGAR, MUMMUDI,
Thalavasal (Po&Tk), Salem (Dt) - 636 112.
Cell: 96009 57845

REGISTERED ENGINEER:-