



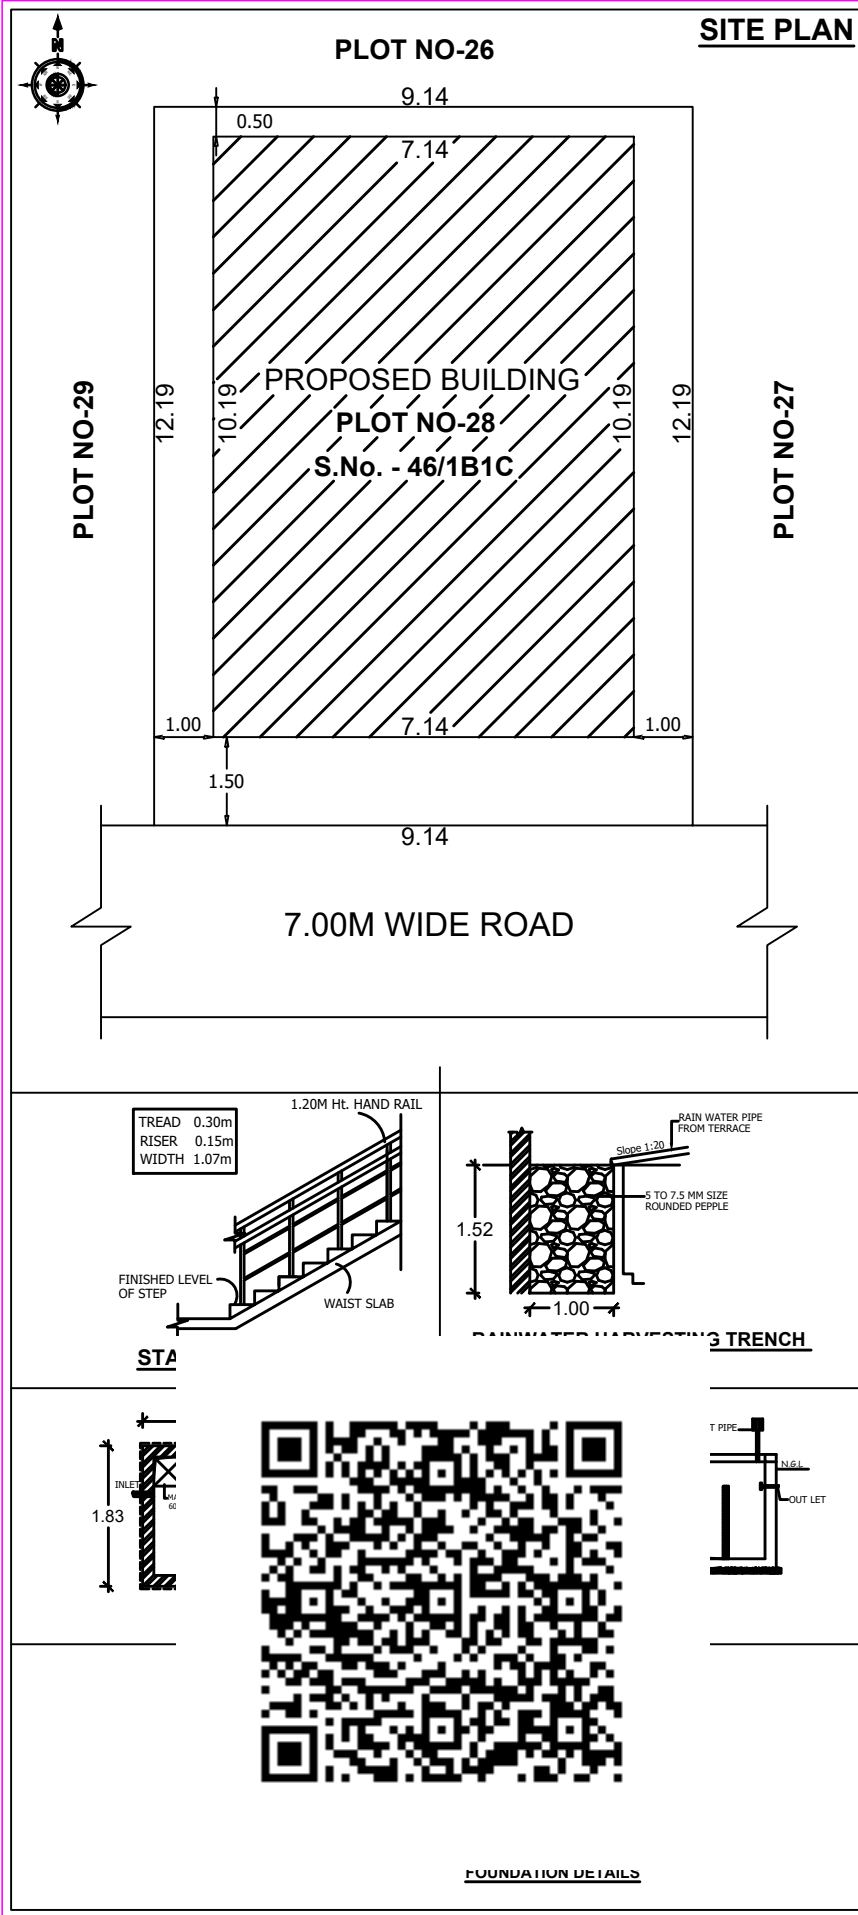


PLAN SHOWING THE PROPOSED CONSTRUCTION OF R.C.C TERRACED ROOF RESIDENTIAL (GROUND +1 FLOOR) BUILDING, IN SURVEY No.- 46/1B1C

"EZHIL NAGAR" PLOT NO-28, AT SARKARKOLLAPATTI VILLEGE, SALEM WEST TALUK, SALEM DISTRICT.

SCALE 1:100

APPLICANT : Mr.SRINIVASAN, S/o.SAMYVELU

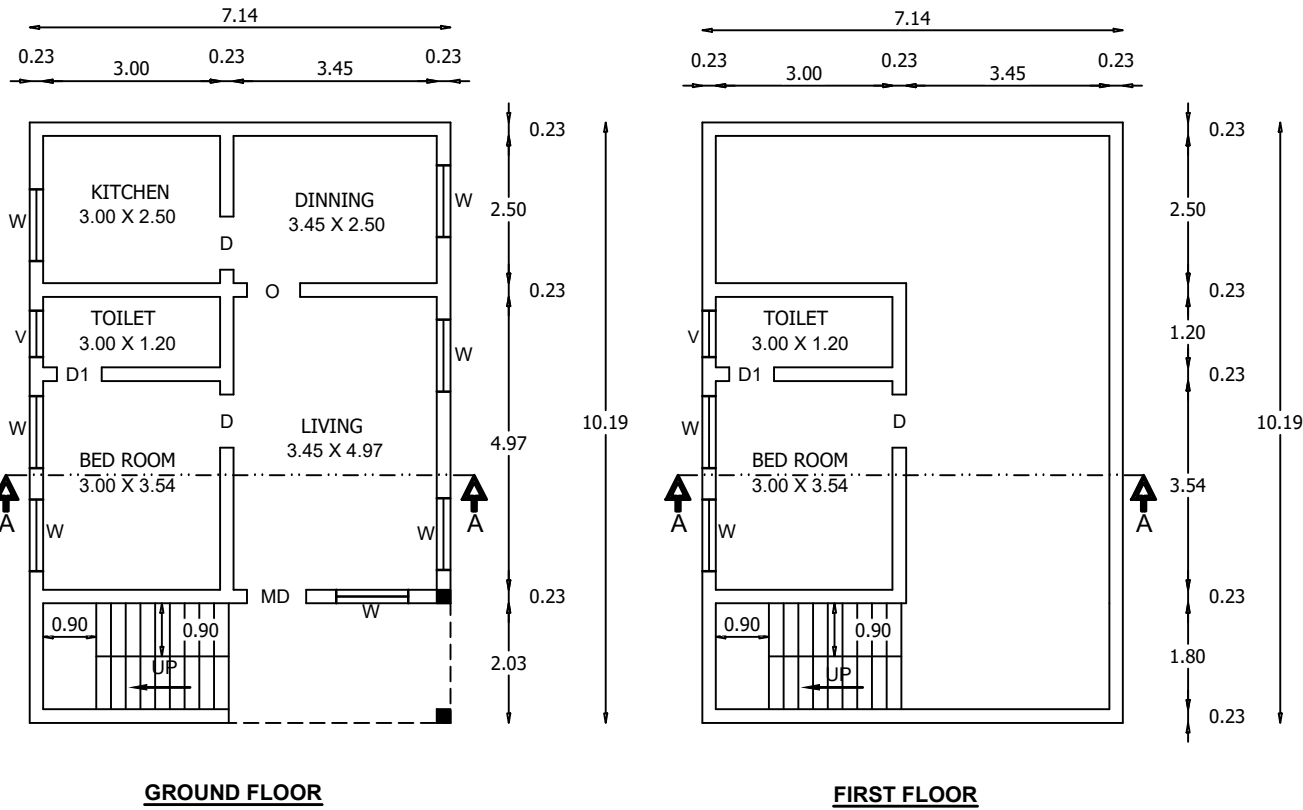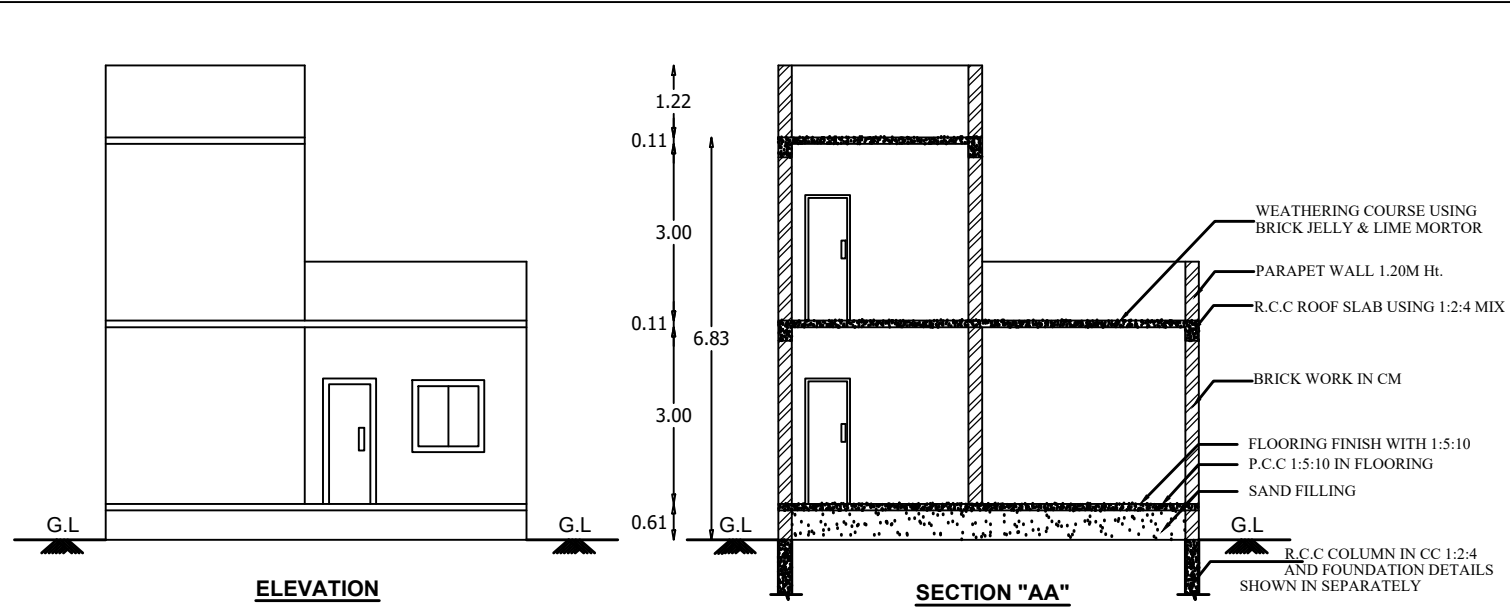

AREA DETAILS

SITE AREA

AS PER DOCUMENT (1200.00 Sq.Ft)	111.43
AS PER PATTA	111.00

FLOOR NAME	BUILTUP AREA (Sq.M)	FSI AREA (Sq.M)
FLOOR - GROUND	72.76	72.76
FLOOR- FIRST	25.77	25.77
TOTAL(1060.00SqFt)	98.53	98.53

REFERENCE

		IN METER
MD	MAIN DOOR	1.00 X 2.13
D	DOOR	0.91 X 2.13
D1	DOOR	0.76 X 2.13
O	OPEN	0.90 X 2.13
W	WINDOW	1.22 X 1.22
V	VENTILATOR	0.90 X 0.60

APPLICANT :

REGISTERED ENGINEER :

Cell: 98427-12227
Er. A. SEENIVASAN, B.E.,
Registered Engineer Grade - I
Regn. No: 014/RE-I/2019
Registered Structural Engineer Grade- II
Regn. No: 01/2022/SE-Gr. II
Registered Construction Engineer
Regn. No: 03/2022/CE
#5/318-B, State Bank Colony - II
Junction Main Road, SALEM-4.