
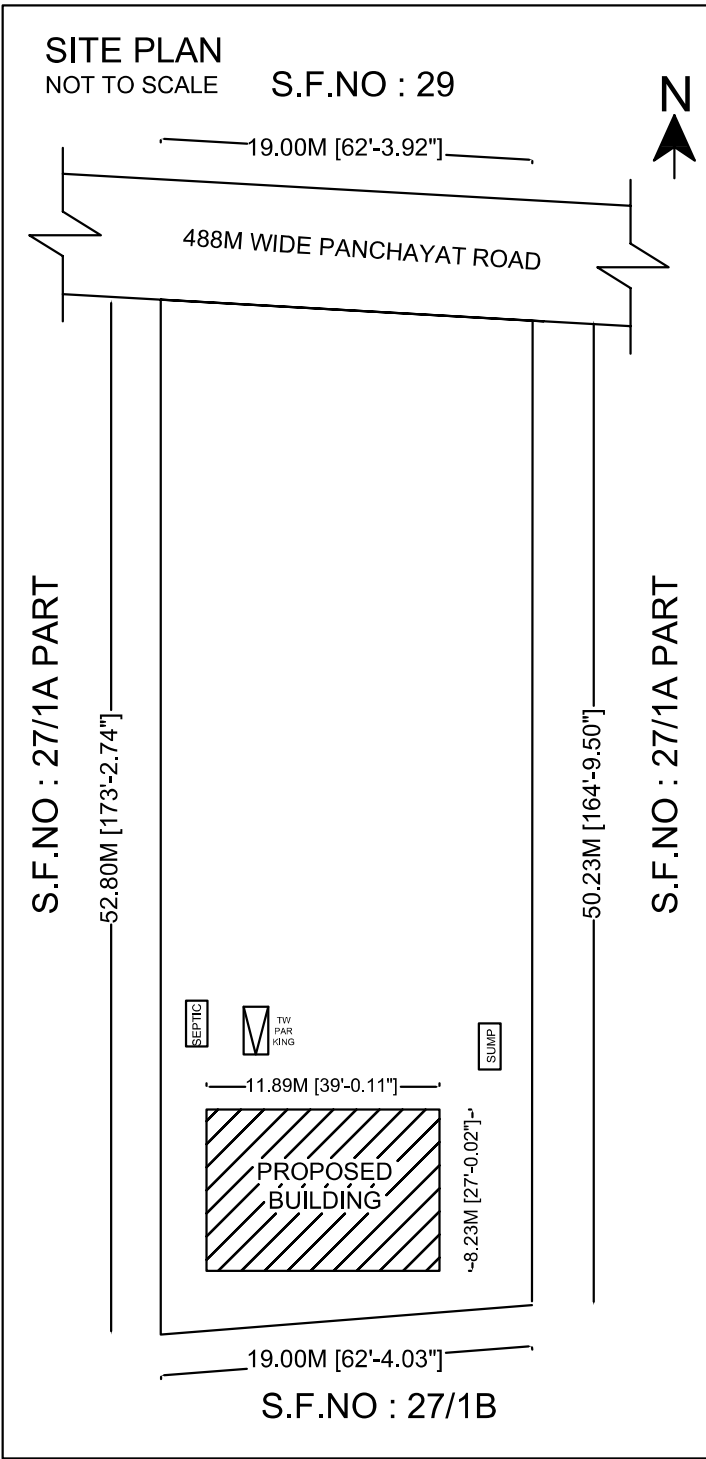
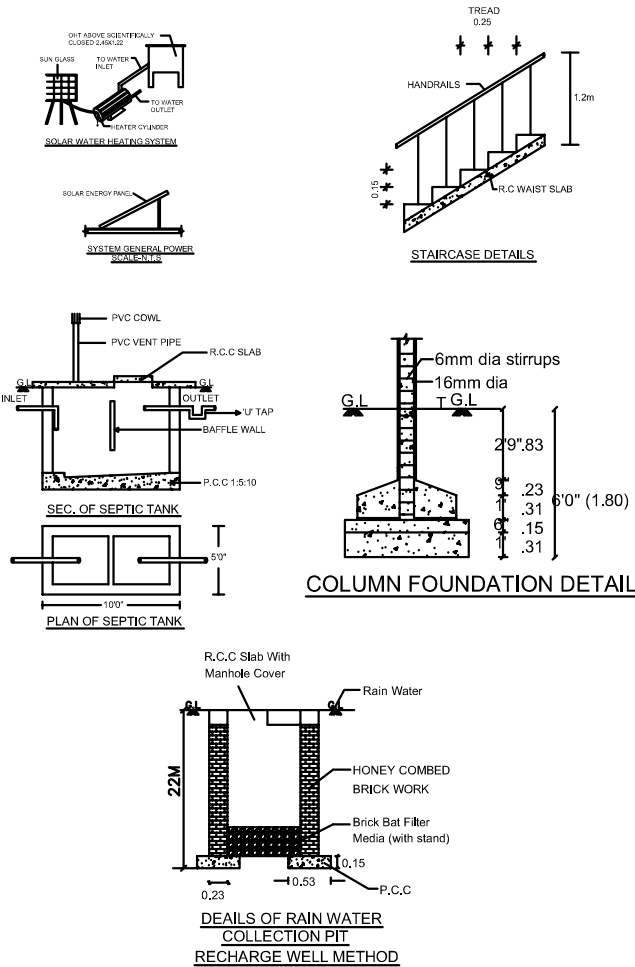
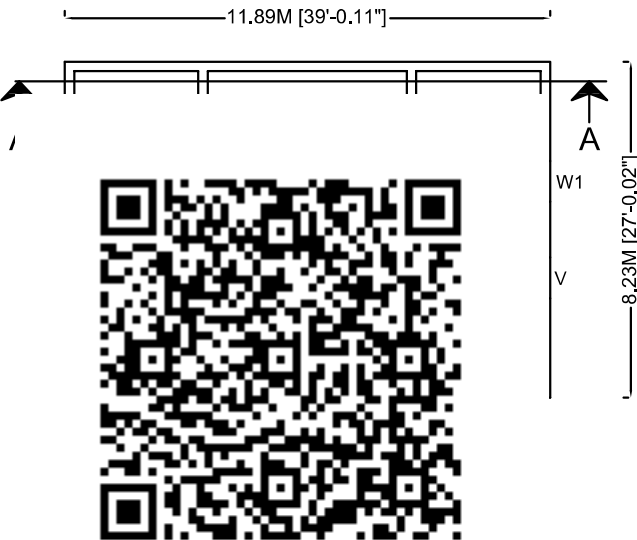
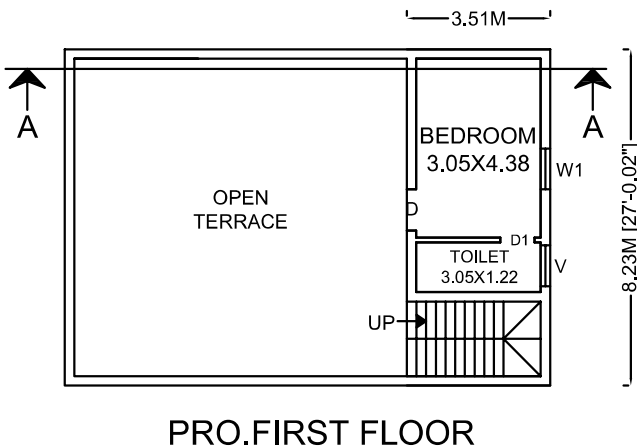


PLAN SHOWING THE PROPOSED CONSTRUCTION OF R.C.C TERRACED ROOF GROUND FLOOR & FIRST FLOOR RESIDENTIAL BUILDING IN S.F.NO : 27/1A, PATTa NO : 378, KOONANDIYUR VILLAGE & PANCHAYAT, MECHERI UNION, METTUR TALUK, SALEM DISTRICT.

APPLICANT NAME : Mr.M.ELAVARASAN., S/O Mr.MOHAN.

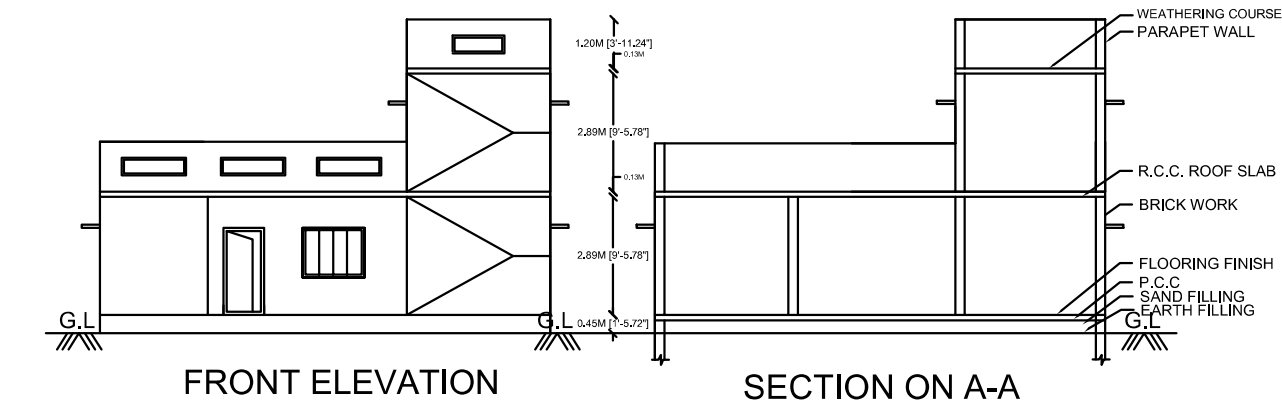

AREA DETAILS:		
DESCRIPTION	SQ.FT	SQ.M
AS AT SITE	11325.56	1052.17
AS PER DOC	11325.56	1052.17
FMB OR PLR	11325.56	1052.17
GROUND FLOOR	1053.25	97.85
FIRST FLOOR	310.97	28.89
OPEN SPACE	10272.31	954.32

JOINERY DETAILS:		
DESCRIPTION	FEET	METER
MAIN DOOR MD	3'6"X7'0"	1.07X2.13
DOOD D	3'3"X7'0"	1.00X2.13
DOOR D1	2'6"X7'0"	0.76X2.13
OPEN O	3'0"X7'0"	0.91X2.13
WINDOW W	4'0"X4'6"	1.22X1.37
WINDOW W1	3'0"X3'3"	0.91X1.00
WINDOW W2	3'0"X3'3"	0.91X1.00
VENTILATER V	3'0"X2'6"	0.91X0.76

COLOR INDEX :		
SITE BOUNDARY SHOWN IN		
PRO.BUILDING SHOWN IN		
ROAD SHOWN IN		

ALL DIMENSIONS ARE IN "METER"
APPLICANT : Mr.M.ELAVARASAN.

REGISTERED ENGINEER :
Er.S.Senthilkumar (BE Civil),
Registered Engineer Grade - II(SWP),
5/554, Nadukaradu, Nattamangalam,
Amanikondalampatti Panchayat,
Panamarathupatti Union,
Salem - 636010. Cell : 8056356469