
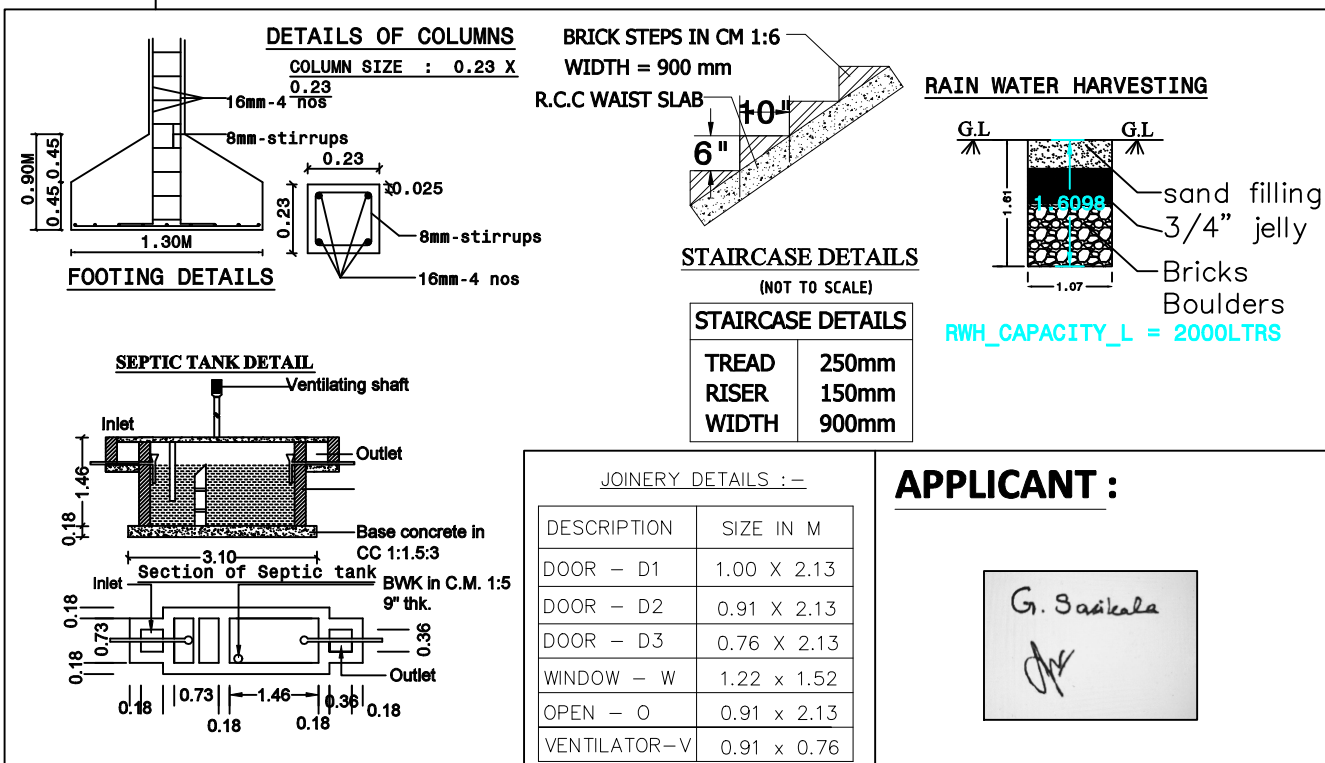
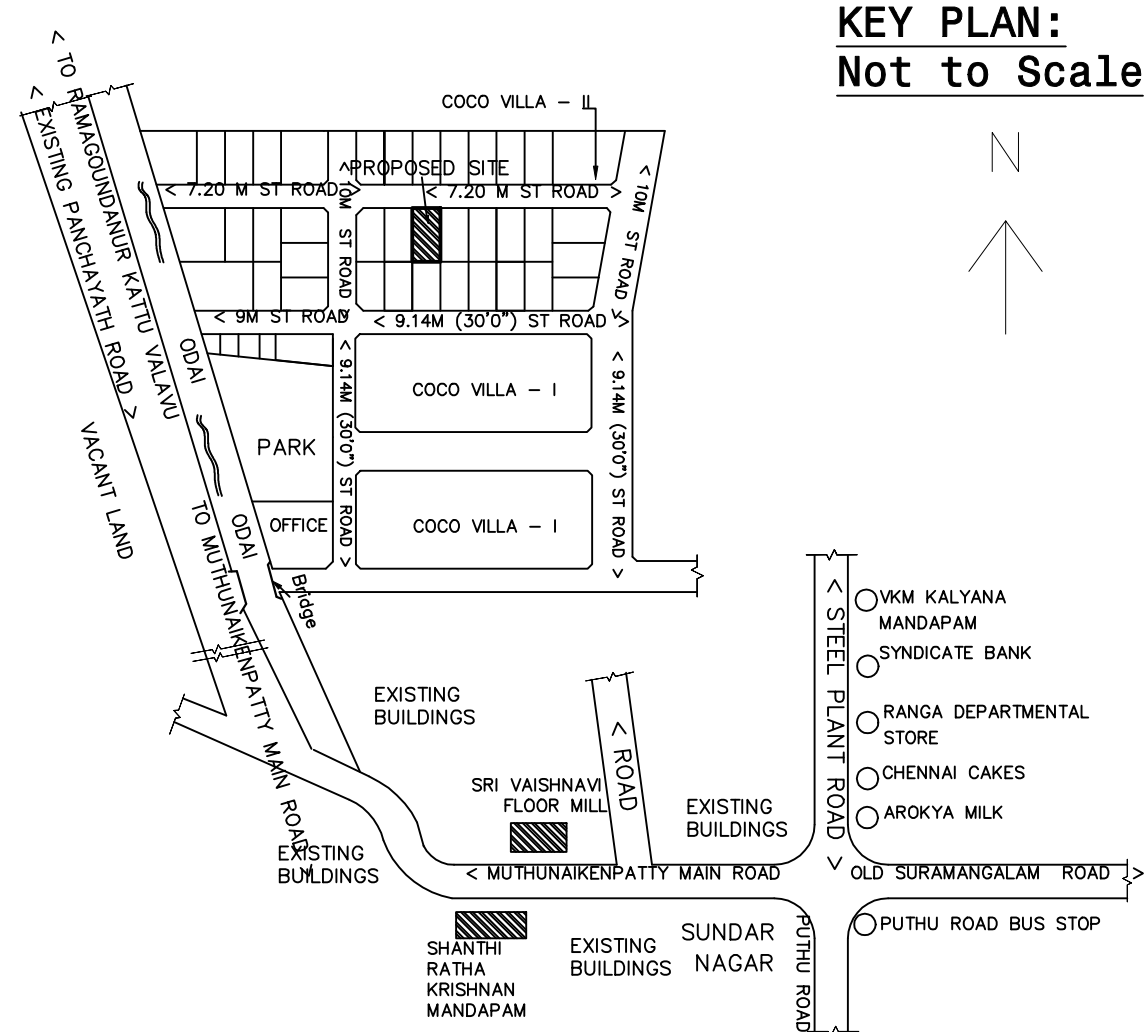
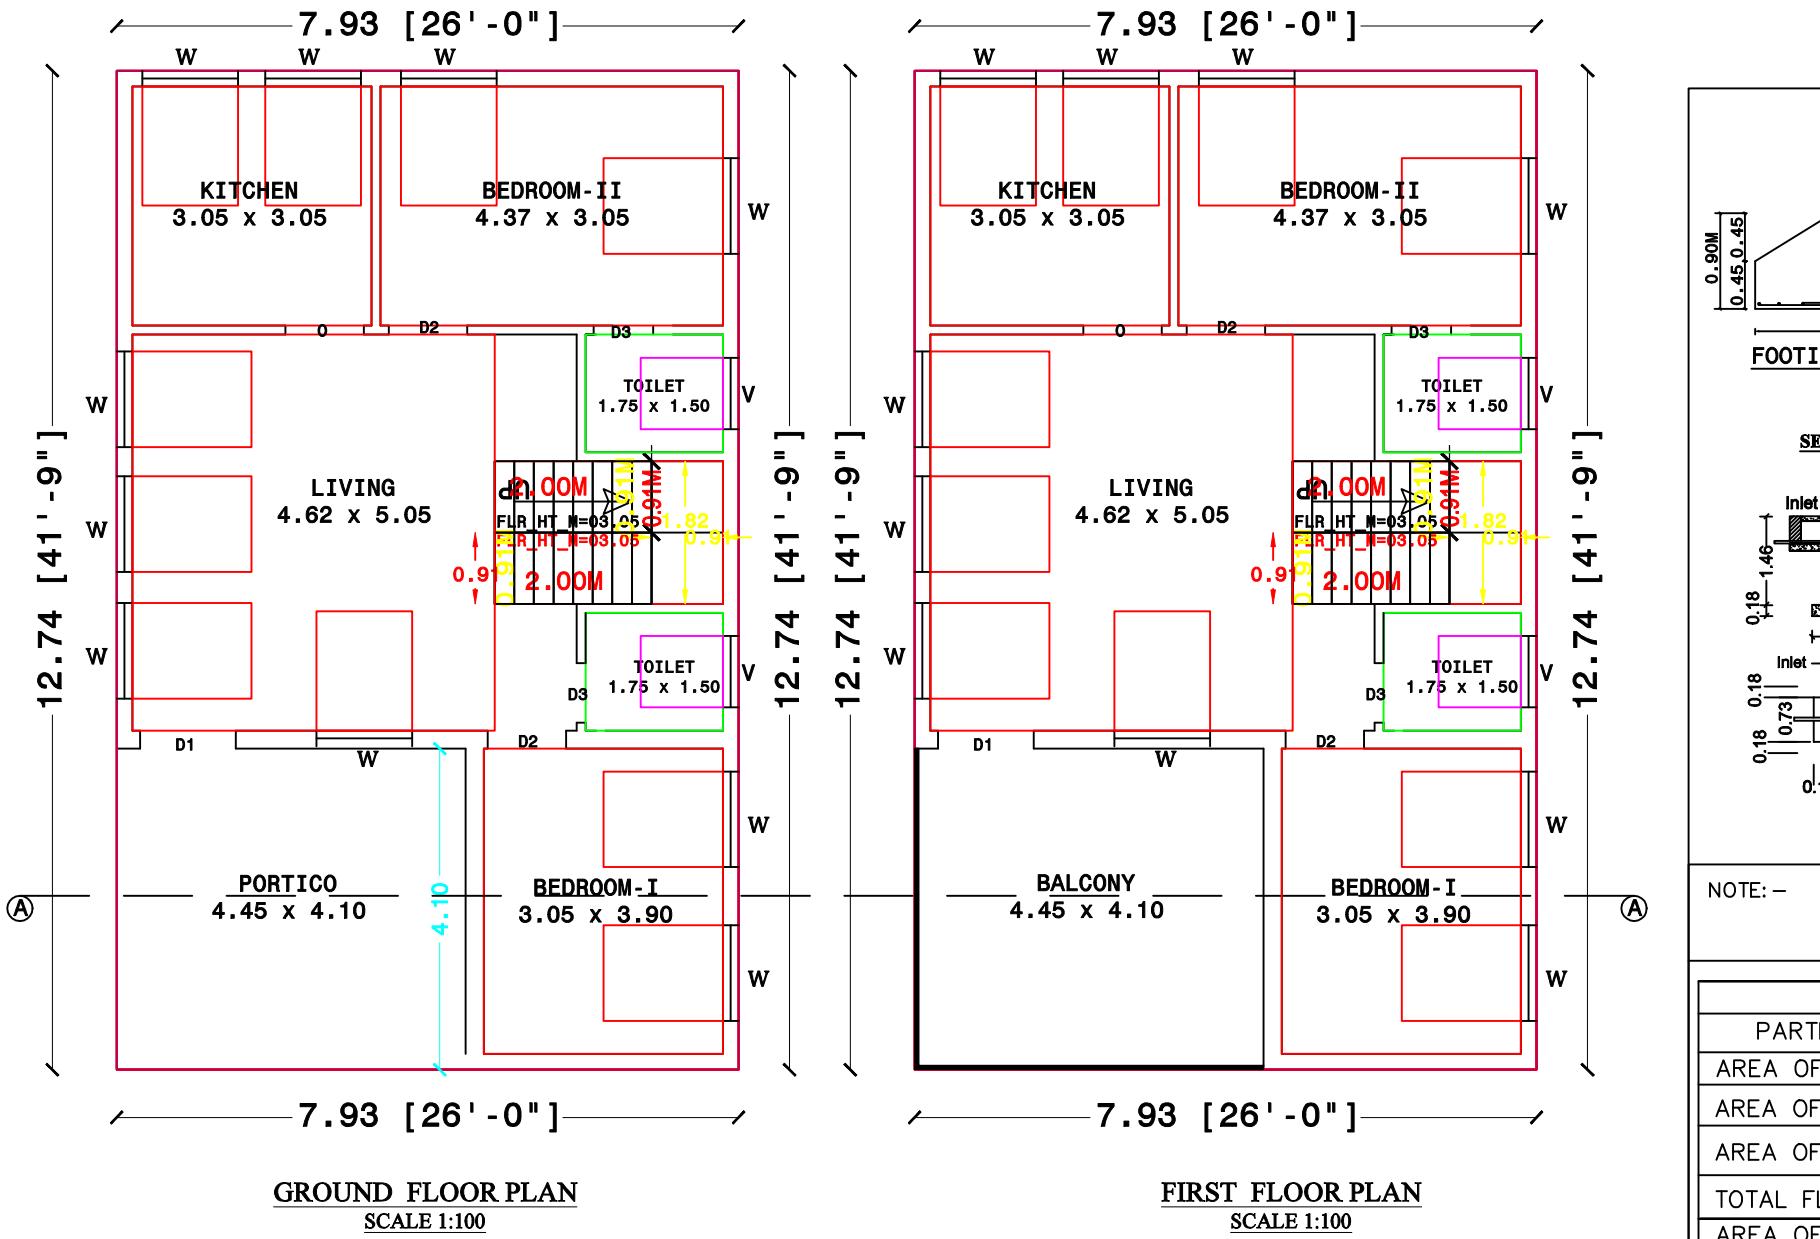
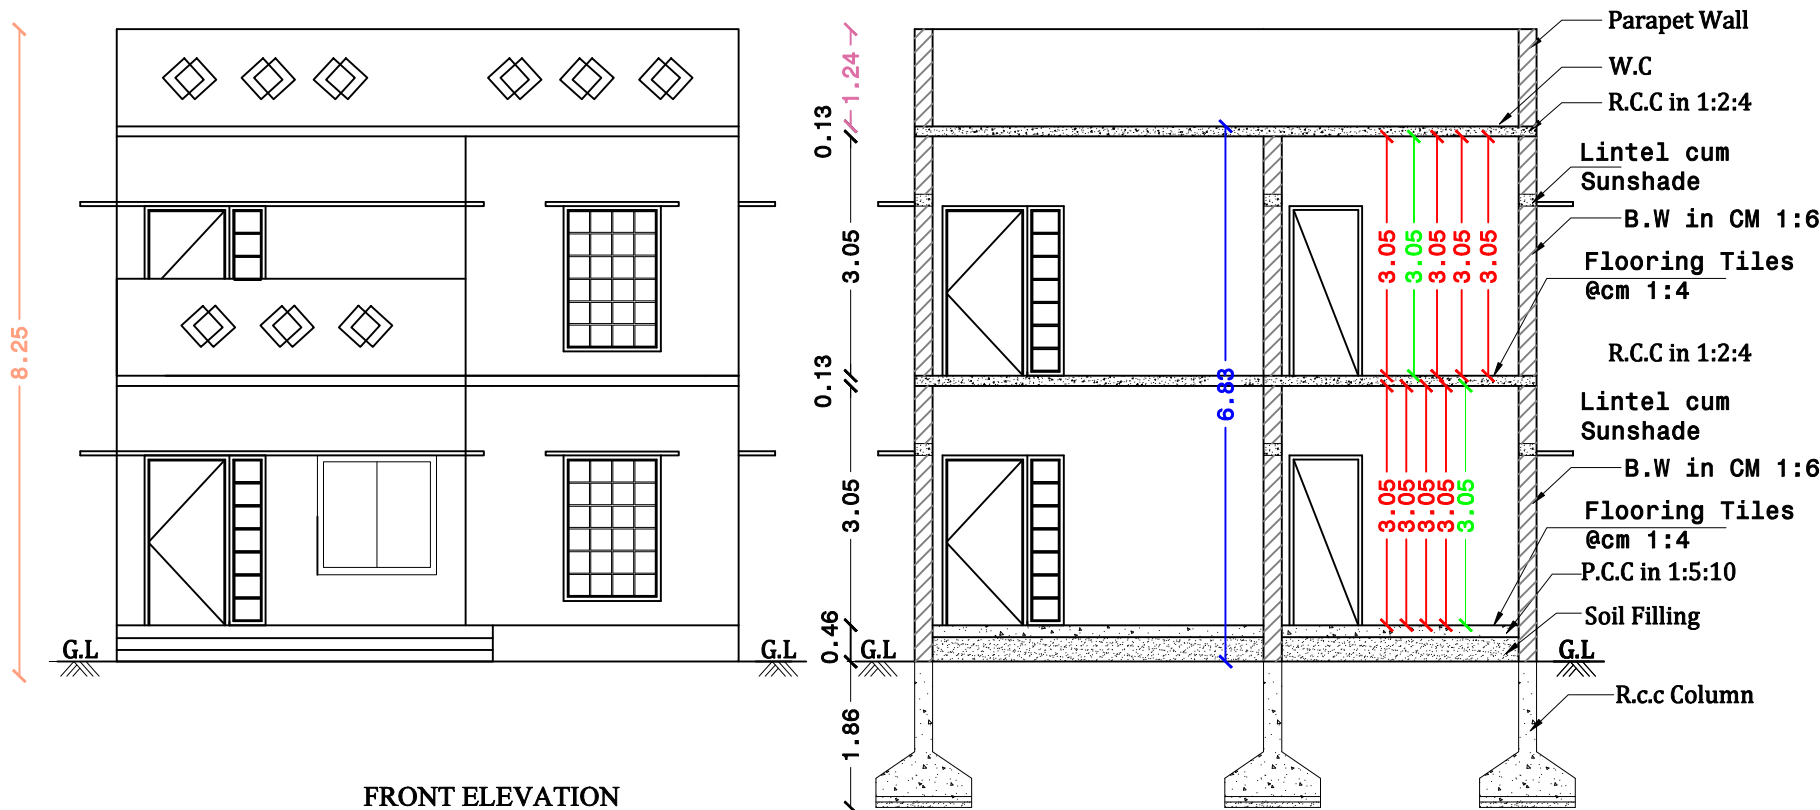


PLAN SHOWING THE PROPOSED CONSTRUCTION OF R.C.C TERRACED ROOF RESIDENTIAL BUILDING IN GROUND FLOOR & FIRST FLOOR AT S.NO:36/2B1A2, PATTa NO-3167, NEW S.No. 36/14, PLOT NO: 20, COCO VILLA-II, MALLAMOOPAMPATTY VILLAGE PANCHAYAT, SALEM WEST TALUK, SALEM DISTRICT. (SLPA APPROVED LAYOUT NO: 25 /2022)

APPLICANT :
1.Mrs.G.SASIKALA, W/o.Mr.GUNASEKAR,
2.Mrs.S.SARANYA, W/o.Mr.VINOTH.

SITE PLAN:
(Scale-1:100)

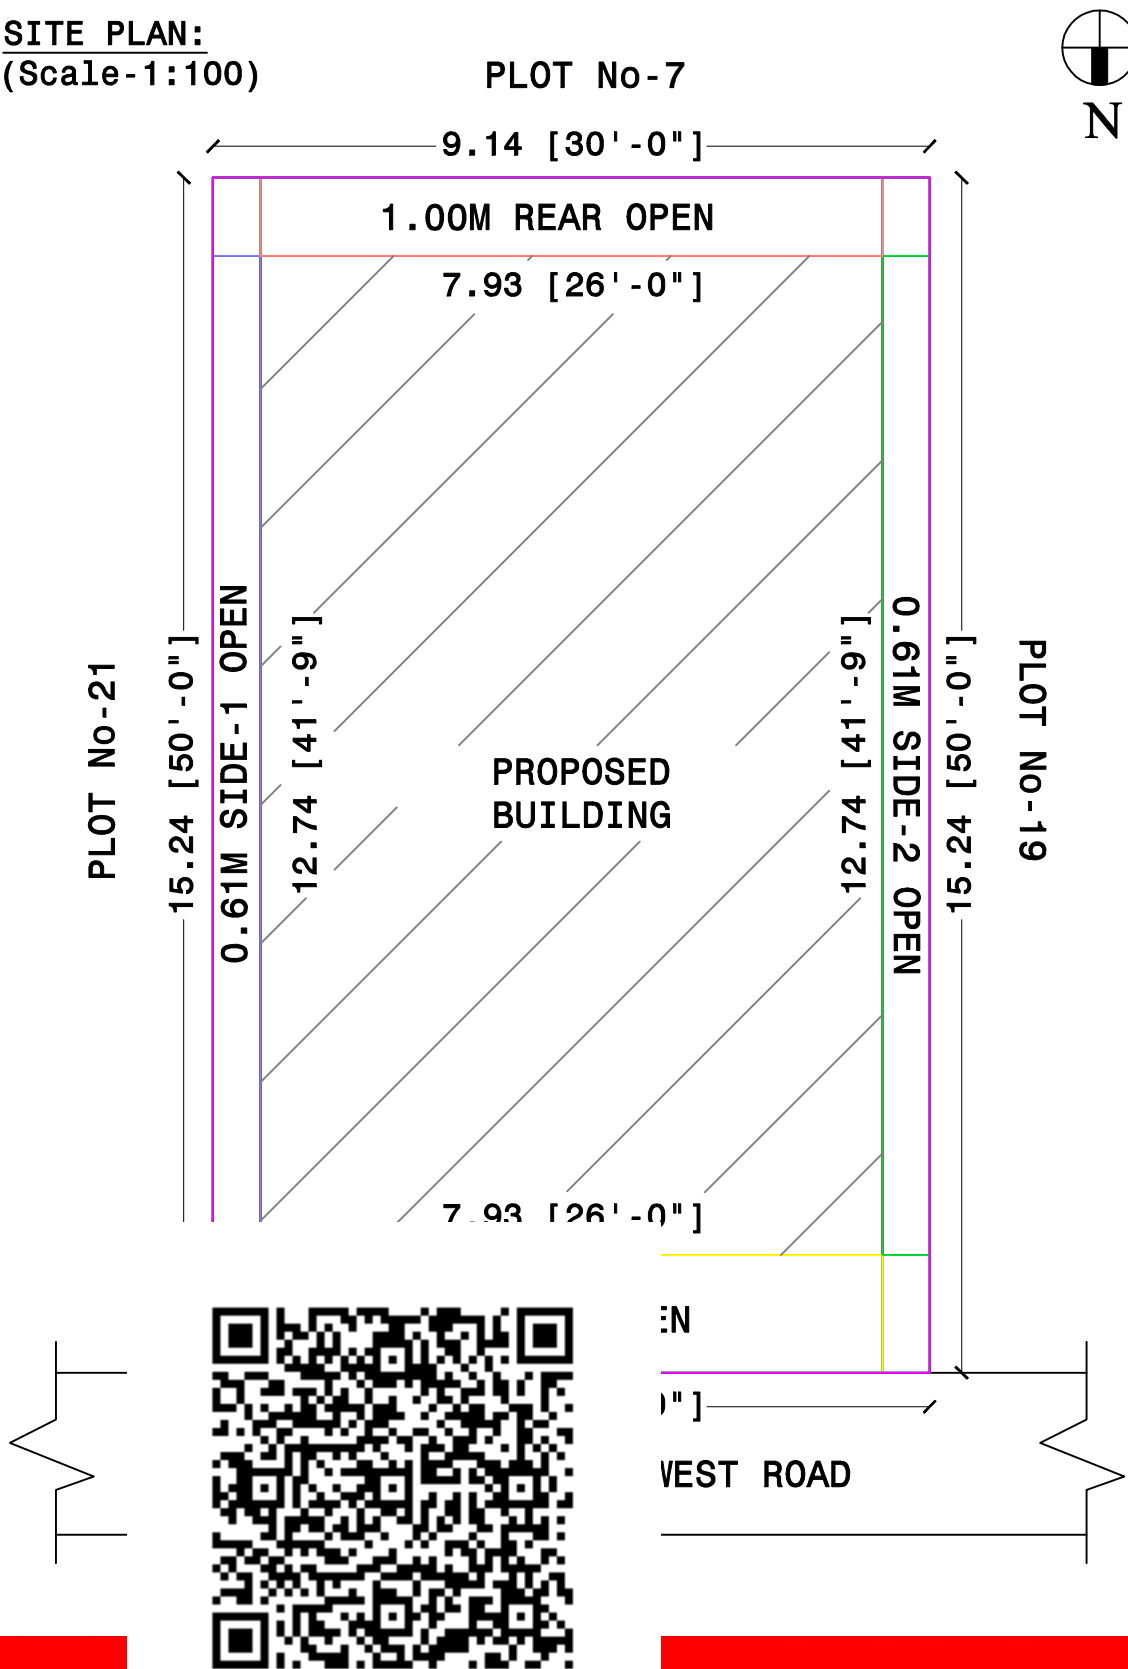

NOTE: - ALL DIMENSIONS ARE IN METER

AREA DETAILS		
PARTICULARS	SQ.FT	SQ.MT
AREA OF SITE (AS PER DEED)	1500.00	139.35
AREA OF PRO.BUILDING (G.F)	1087.00	101.00
AREA OF PRO.BUILDING (F.F)	1087.00	101.00
TOTAL FLOOR AREA	2174.00	202.00
AREA OF OPEN SPACE	413.00	38.35

ENGINEER :
Er.K.PANNEERSELVAM,M.E.,
REGISTERED ENGINEER SCMC:307/19-26
REGISTERED ENGINEER SLPA:001/19-24
KPS CONSTRUCTIONS
209/103, VEERANAM MAIN ROAD,
PONNAMMAPET, SALEM - 636001 .
Cell : 99941 41260, 99437 34405.