
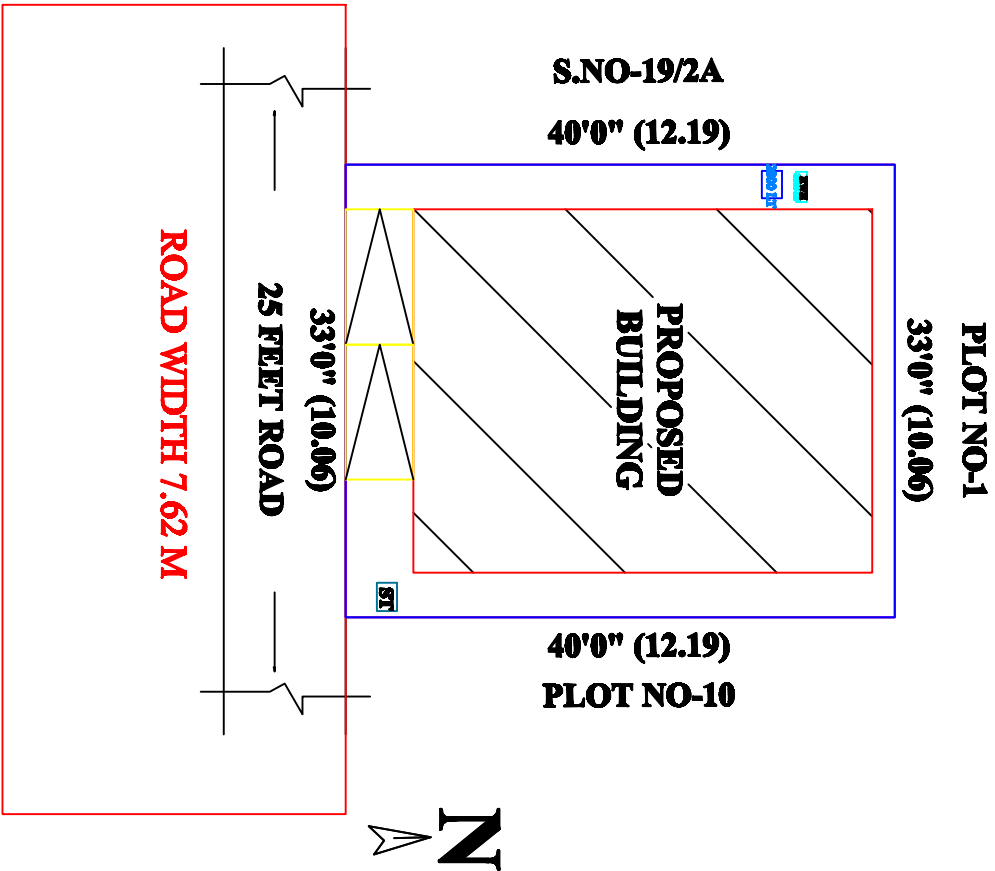
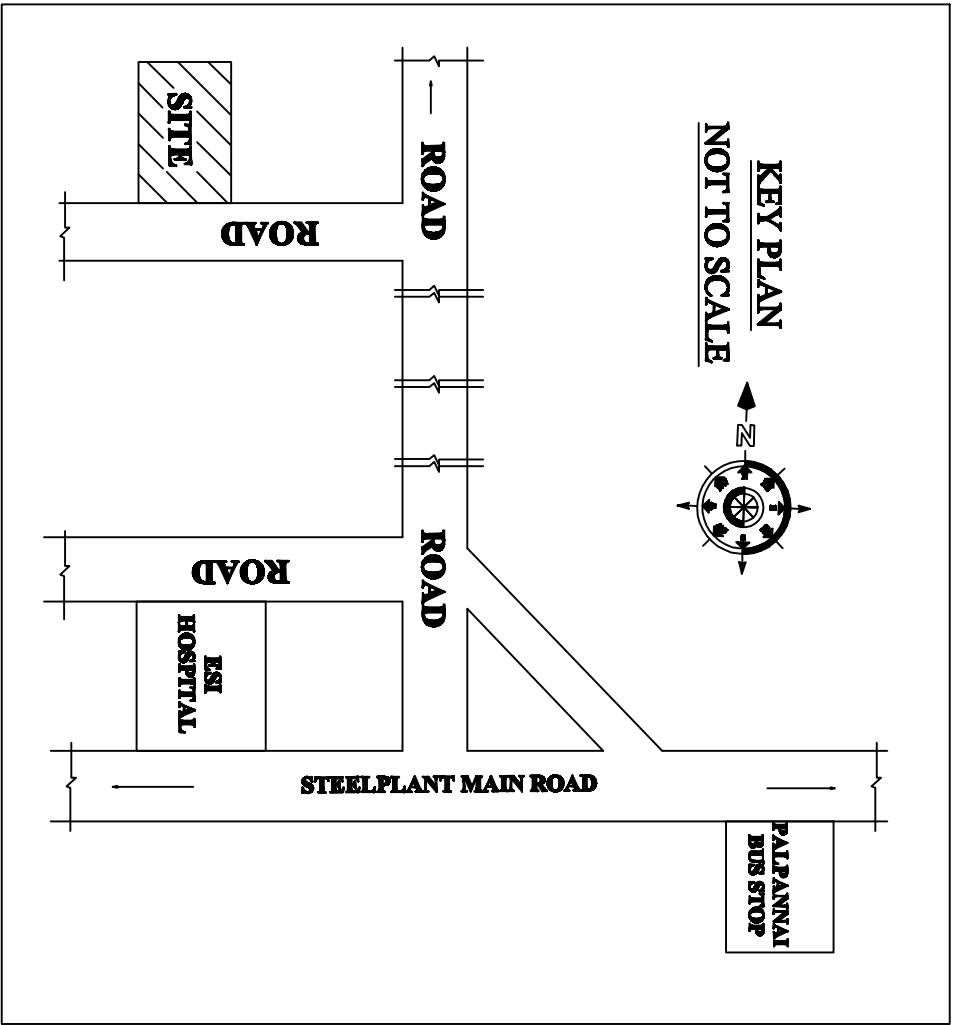
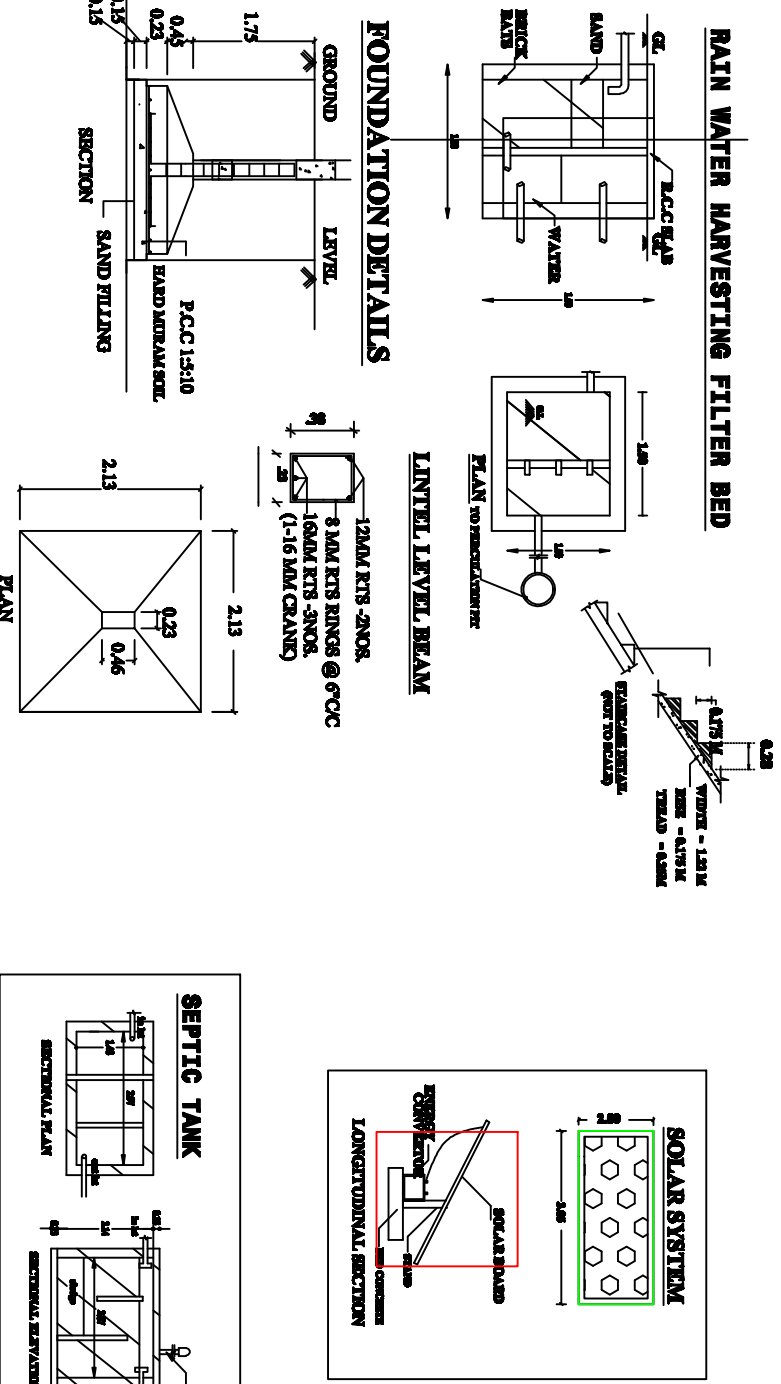
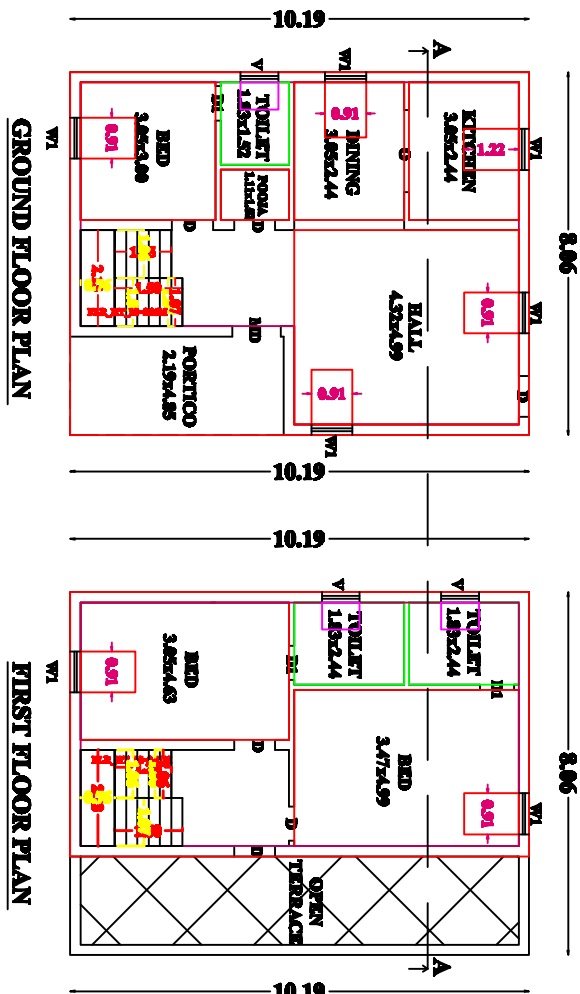


PLAN SHOWING THE PROPOSED CONSTRUCTION OF R.C.C TERRACED ROOF RESIDENTIAL BUILDING IN NEW S.NO-19/2A1A1A2, 19/2C1B, "M.V.S.NAGAR", PLOT NO-9,THALAVAIPATI VILLAGE & PANCHAYATH, SALEM TALUK, SALEM DISTRICT.

NAME OF THE APPLICANT :

Mr.C.RAVI S/o Mr.CHELLAPPAN

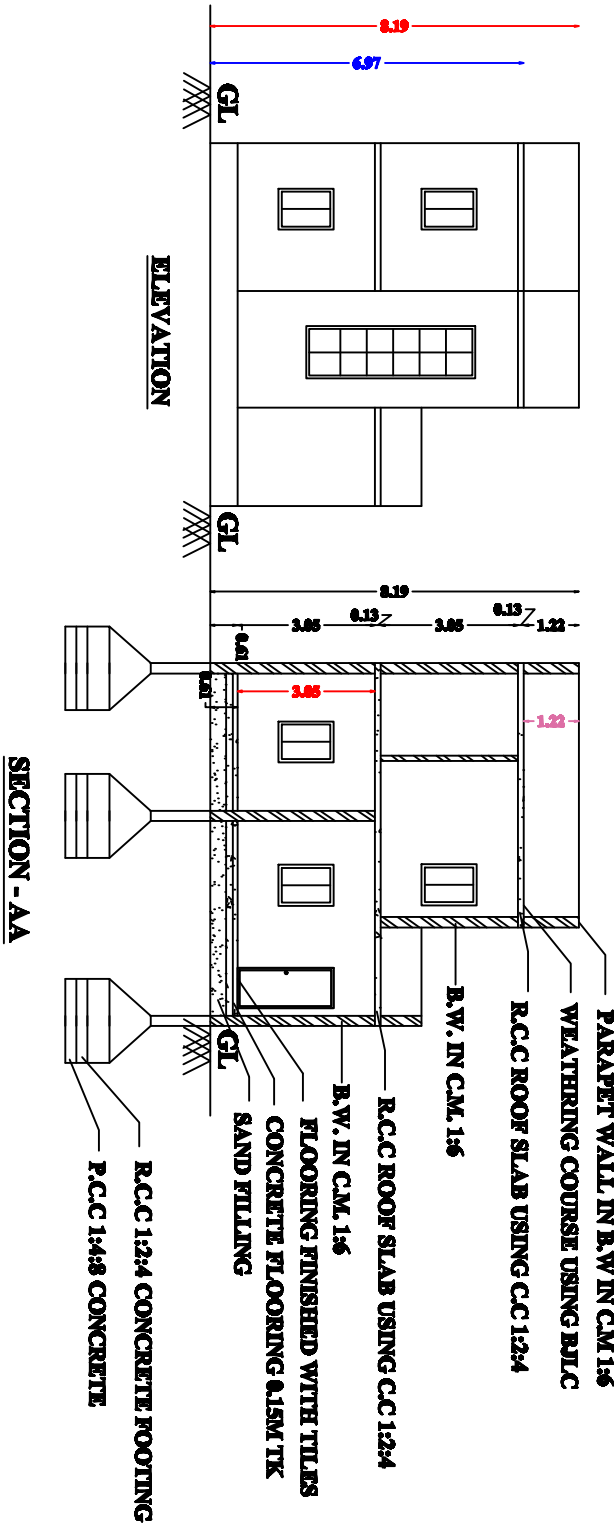

JOINERIES DETAILS			
MAIN DOOR	MD	3'6"x7'0"	1.07x2.13
DOOR	D1	2'6"x7'0"	0.75x2.13
DOOR	D	3'0"x7'0"	0.91x2.13
OPEN	O	3'0"x7'0"	0.91x2.13
WINDOW	W1	3'0"x4'0"	0.91x1.22
VENTILATOR	V	2'6"x2'6"	0.76x0.76

AREA DETAILS			
AREA OF THE SITE	1320.00	sft	122.63 sqm
GROUND FLOOR AREA	884.04	sft	82.13 sqm
FIRST FLOOR AREA	643.90	sft	59.82 sqm
TOTAL AREA	1527.94	sft	141.95 sqm
OPEN AREA	435.96	sft	40.50 sqm

FSI - $\frac{884.04}{1320.00}$ - 0.66
PLOT COVERAGE -66.97%

ALL DIMENSIONS ARE IN METER, SCALE 1:100
SITE BOUNDARY SHOWN IN GREEN PROPOSED
CONSTRUCTION SHOWN IN RED
EXISTING ROAD SHOWN IN YELLOW

APPLICANT

ENGINEER



SALEM-30 Cell: 95240 4237

IES no: 236