
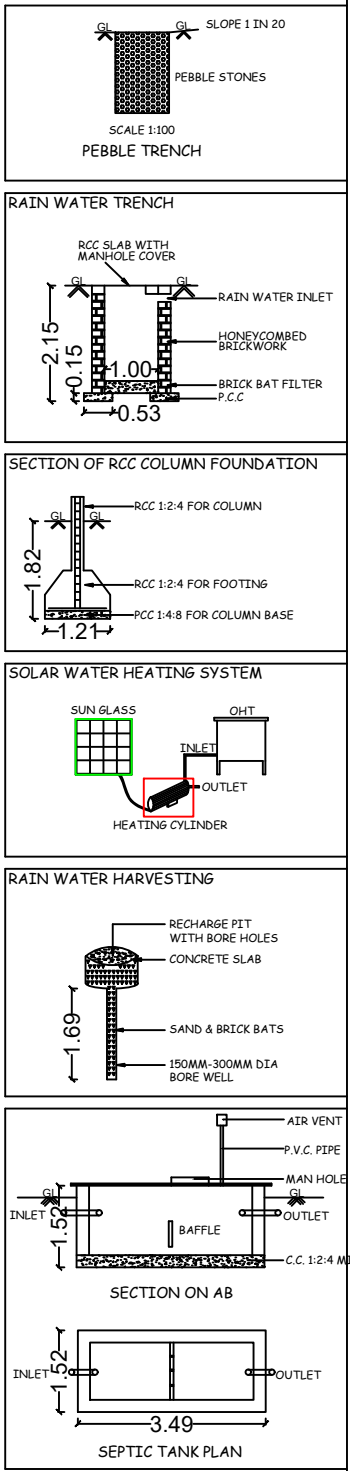
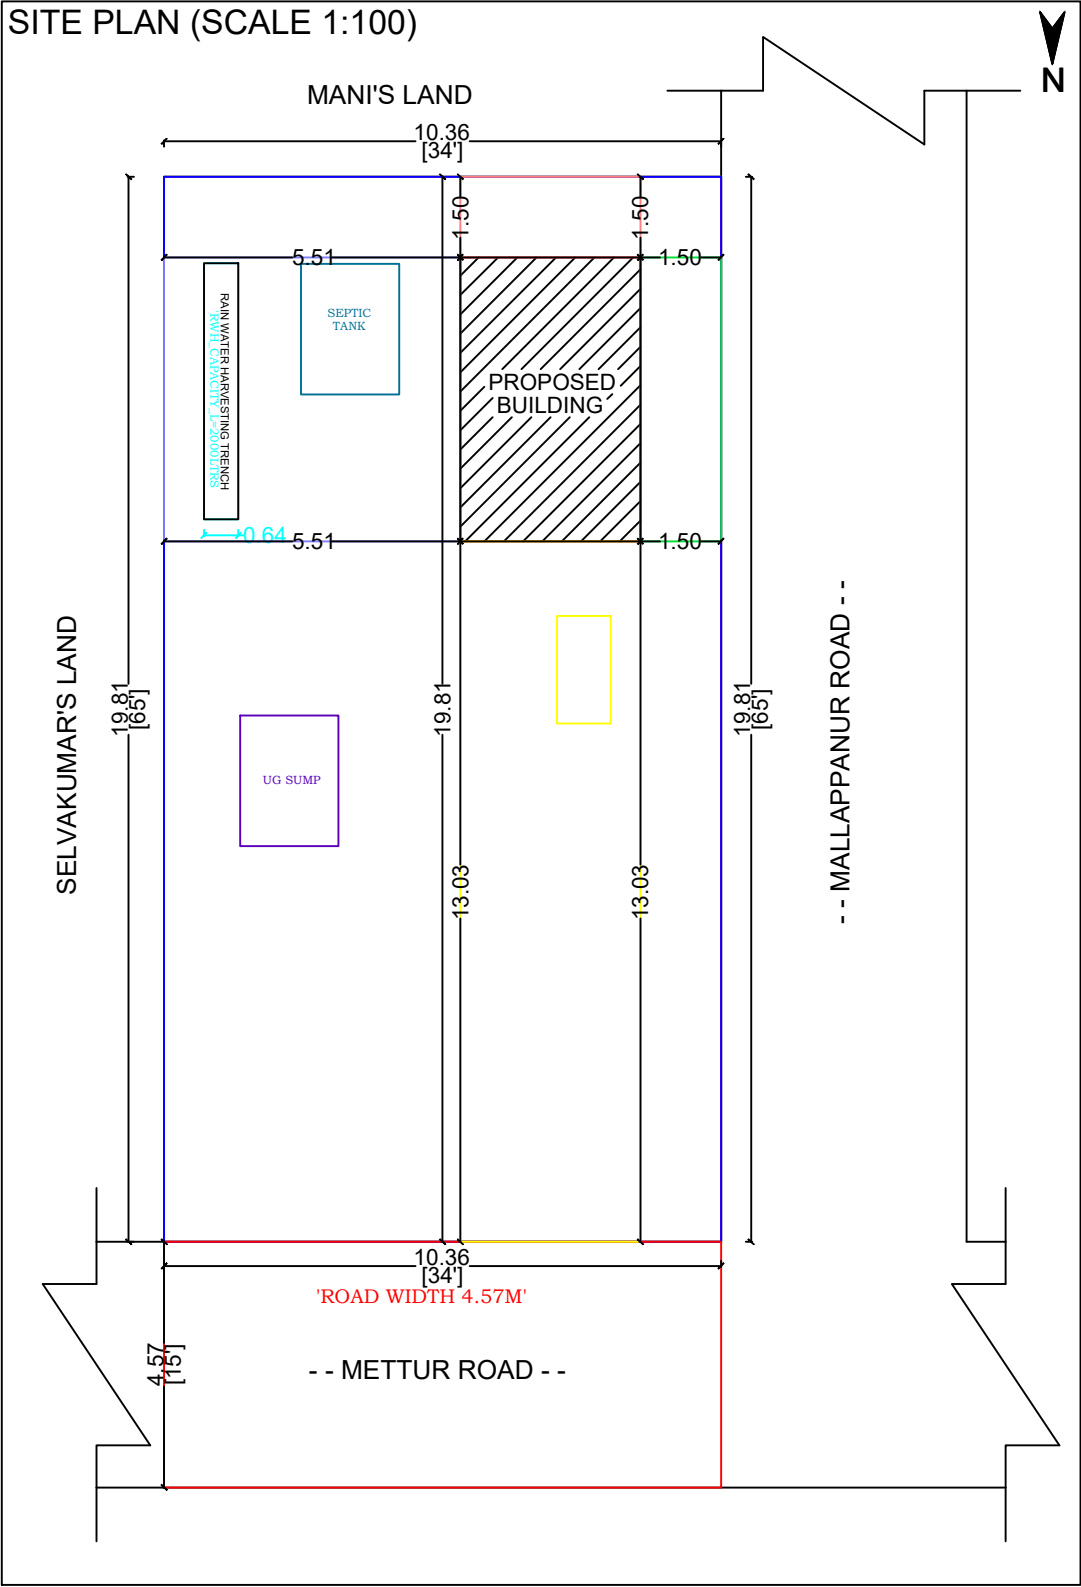


PLAN SHOWING THE PROPOSED CONSTRUCTION OF R.C.C ROOF COMMERCIAL BUILDING IN SF NO: 261B/15(NEW), 261/B1B1A(OLD),
PATTA NO: 2290, AT MALLAPPANUR, VIRUDHASAMPATTI VILLAGE PANCHAYAT, MECHERI UNION, METTUR TALUK, SALEM DISTRICT.

APPLICANT'S NAME: Mr. M.SELVAKUMAR, S/o Mr. MANI.

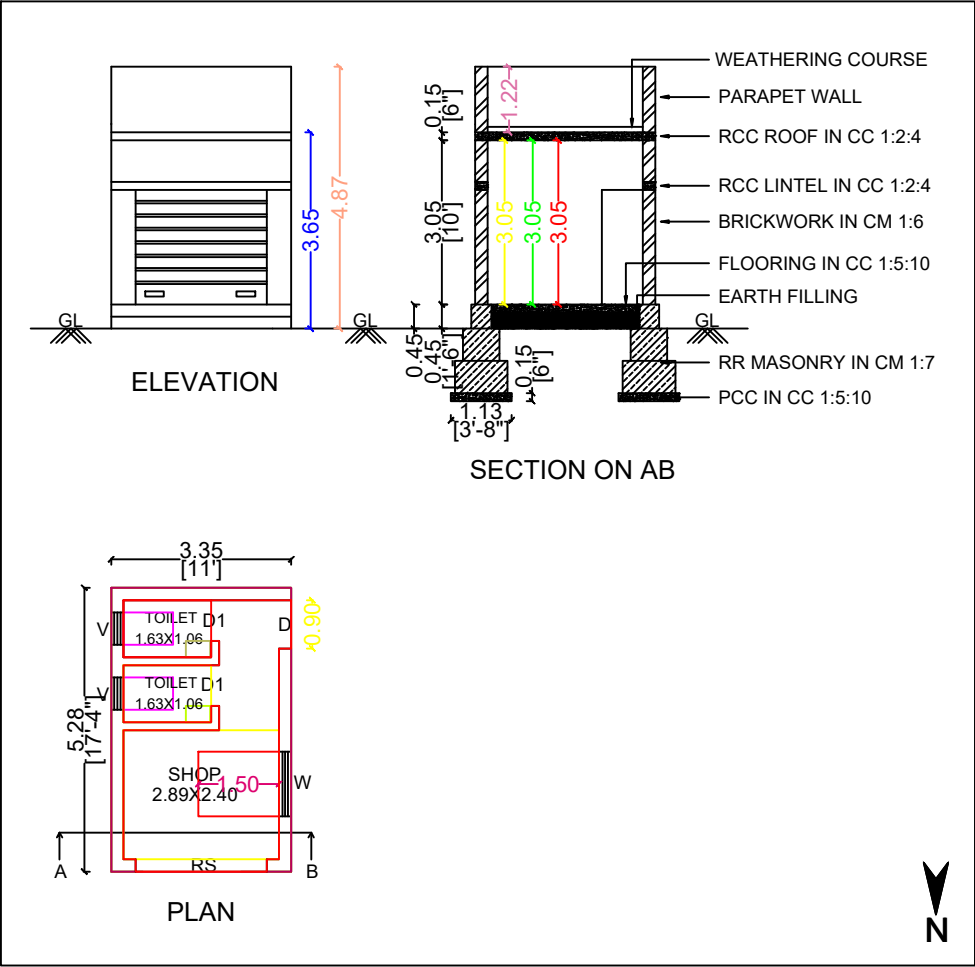

OFFICE USE

SCALE 1:100
ALL DIMENSIONS ARE IN METRES

SCHEDULE OF JOINERIES

D	DOOR	0.91 X 2.13
D1	DOOR	0.76 X 2.13
RS	SHUTTER	2.43 X 2.13
W	WINDOW	1.20 X 1.50
V	VENT	0.60 X 0.60

AREA STATEMENT	AREA IN SQ.M	AREA IN SQ.FT
AREA OF THE SITE	205.31	2210.00
PLINTH AREA	17.68	190.30
CARPET AREA	14.07	151.44

FSI : 17.68 / 205.31 = 0.086

APPLICANT

M. SELVAKUMAR

ENGINEER

Er.D.ANANDRAJ, B.E.,
Licensed Building Surveyor
Gonur, Mettur Dam-04
Salem Dt.