
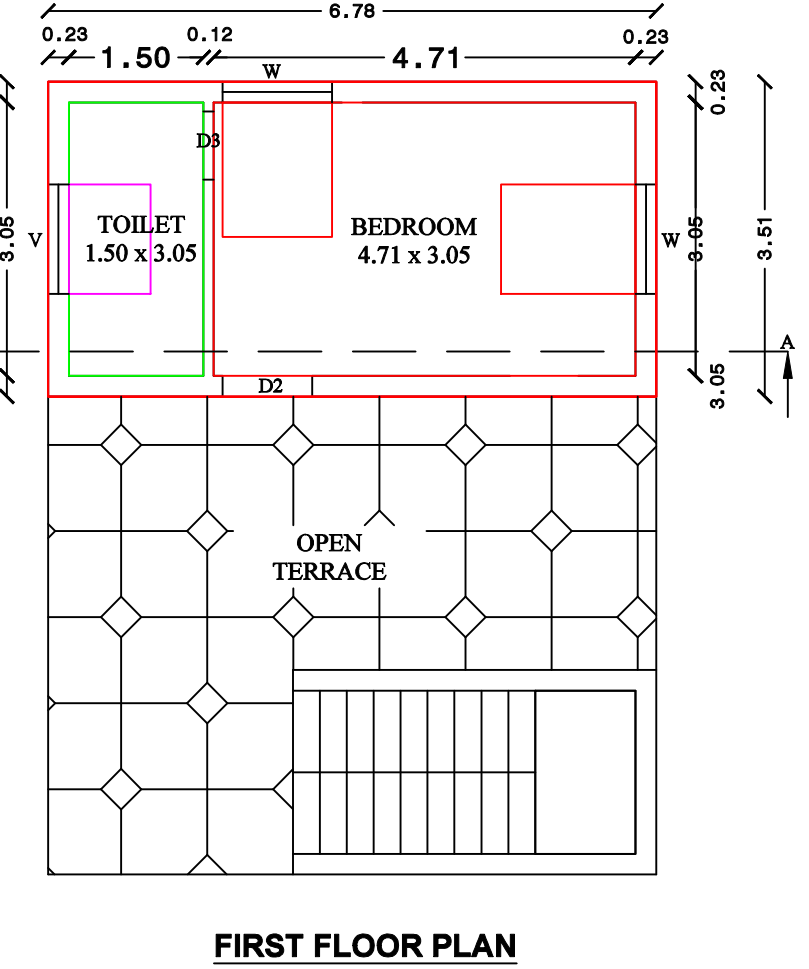
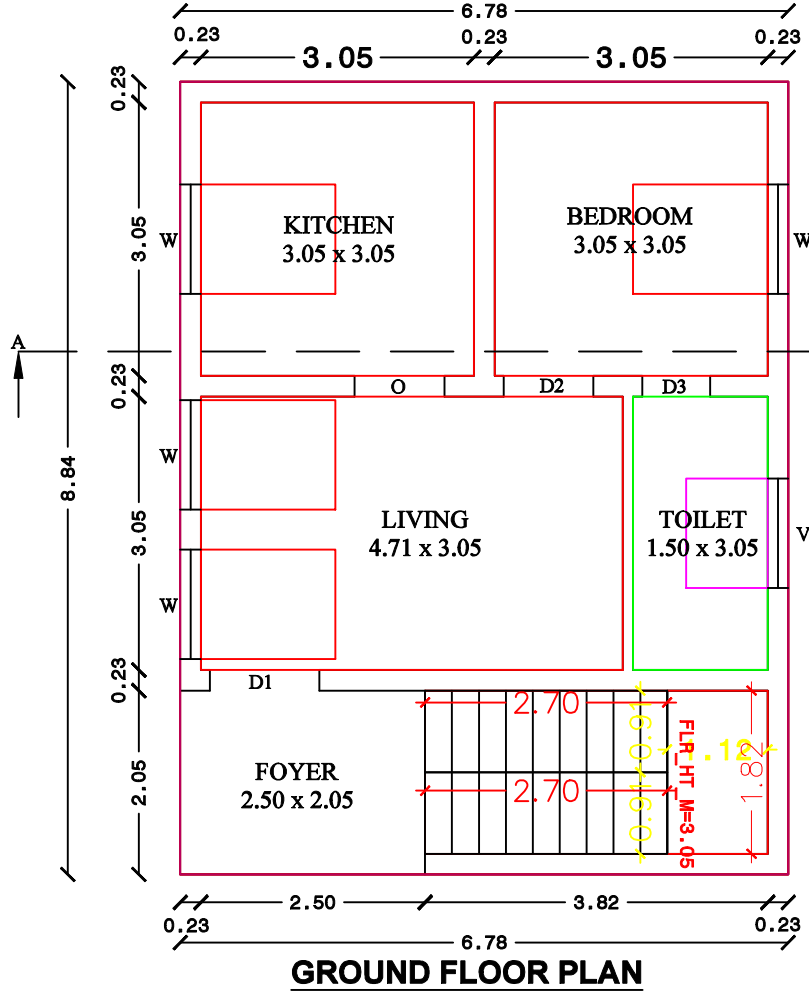
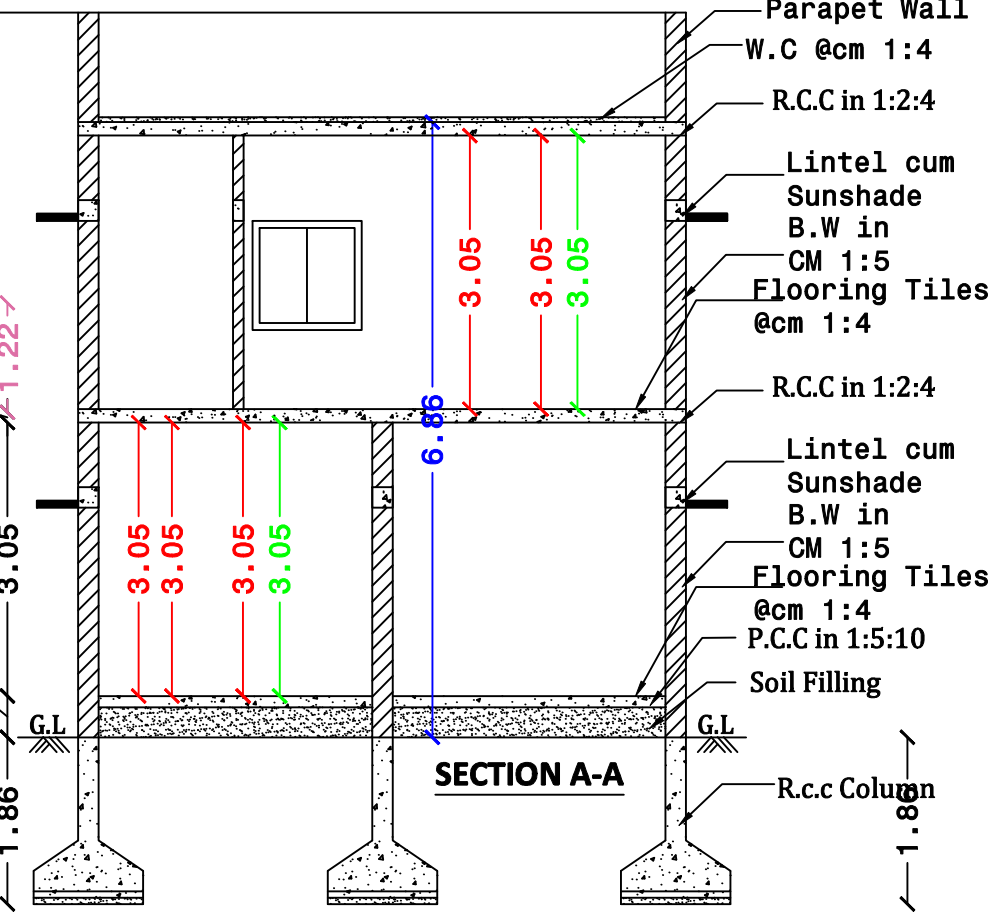
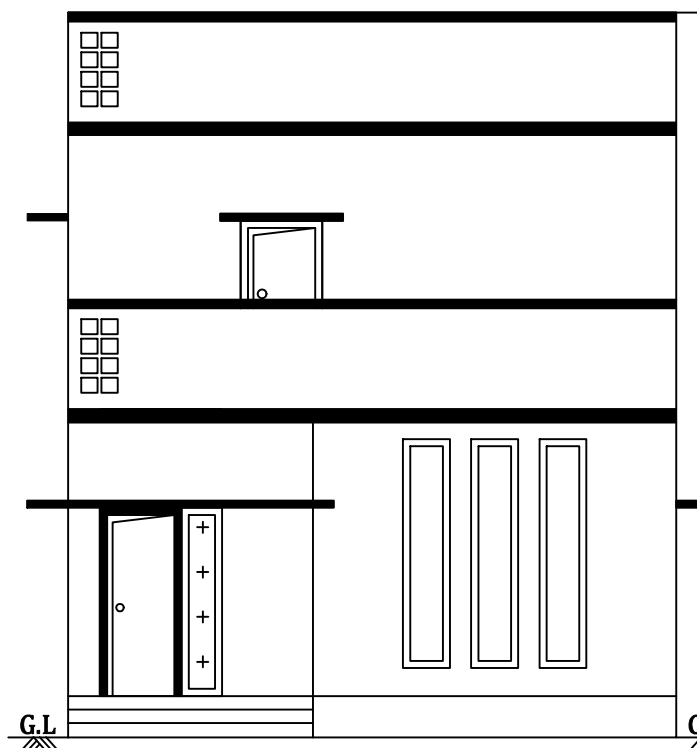
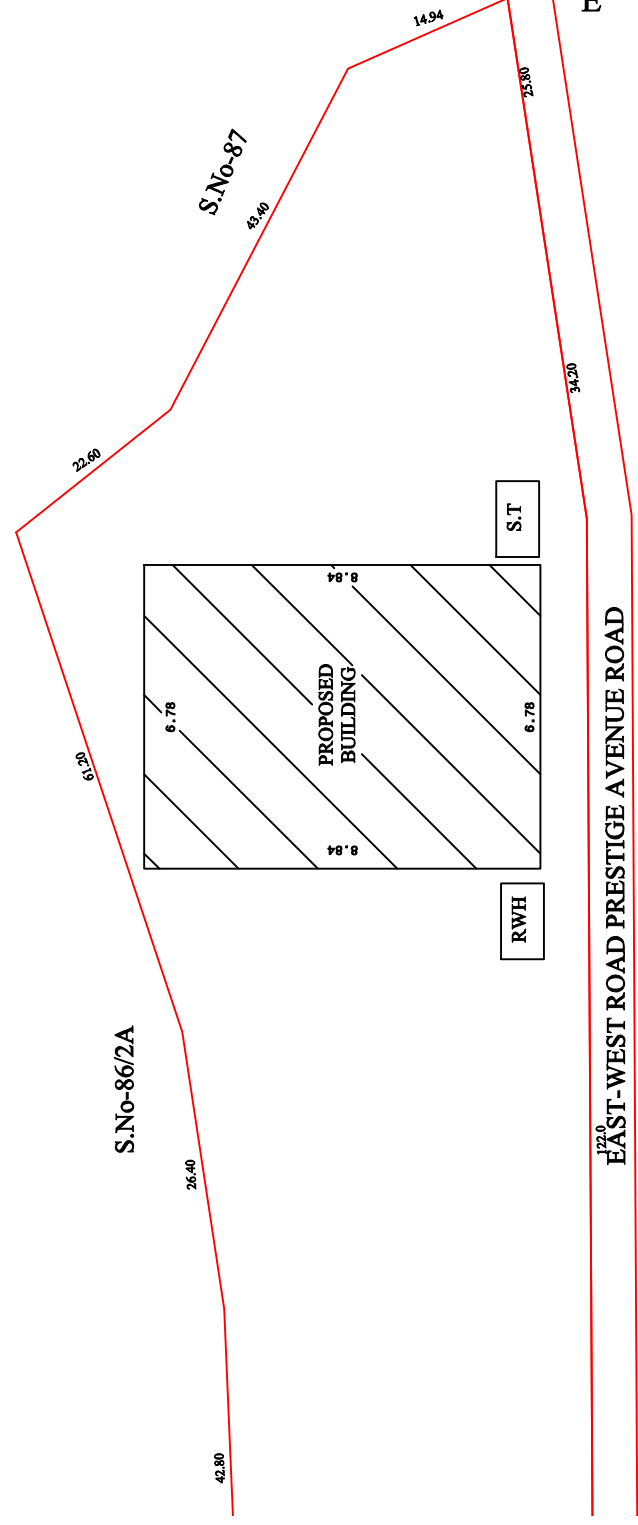


SITE PLAN:
Scale-1:400

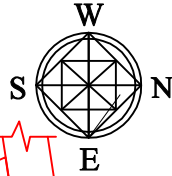


PLAN SHOWING THE PROPOSED CONSTRUCTION OF R.C.C. TERRACED ROOF RESIDENTIAL BUILDING IN GROUND & FIRST FLOOR AT PATTI NO-2601, S.No-86/2B2 & 86/1B, NEIKKARAPATTI VILLAGE & PANCHAYAT, SALEM SOUTH TALUK, SALEM DISTRICT.

APPLICANT NAME:- 1.Mr.M.VISWANATHAN s/o Mr.MANIKKAM,
2.Mrs.V.MANJU w/o Mr.VISWANATHAN.

OFFICE USE:

KEY PLAN :
NOT TO SCALE

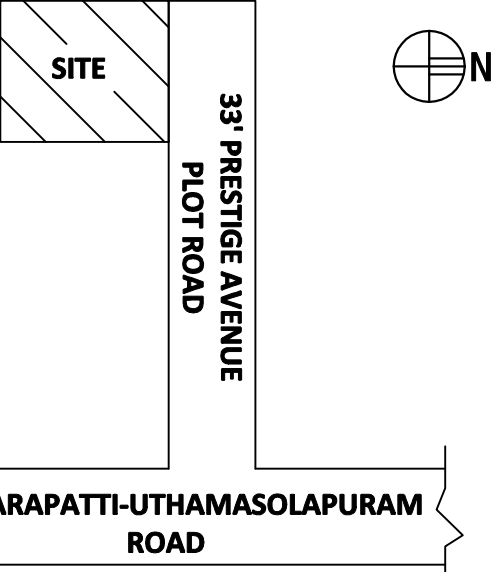


AREA DETAILS


AREA OF THE SITE :-		
AS PER DOCUMENT	617.14 S.M	6642.90 S.FT
RESIDENTIAL BUILDING AREA :-		
GROUND FLOOR AREA	59.90 S.M	644.75 S.FT
FIRST FLOOR AREA	23.80 S.M	256.25 S.FT
TOTAL FLOOR AREA	83.70 S.M	901.00 S.FT
VACANT LAND AREA	557.24 S.M	5998.15 S.FT

JOINERY DETAILS :-	
DESCRIPTION	SIZE IN M
DOOR - D1	1.00 X 2.13
DOOR - D2	0.91 X 2.13
DOOR - D3	0.76 X 2.13
WINDOW - W	1.22 X 1.52
OPEN - O	0.91 X 2.13
VENTILATOR-V	0.91 X 0.76



RAIN WATER HARVESTING

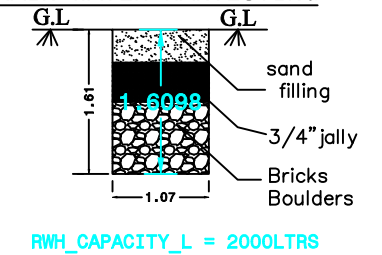

SEPTIC TANK DETAIL

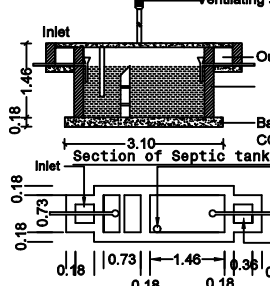

DETAILS OF COLUMNS

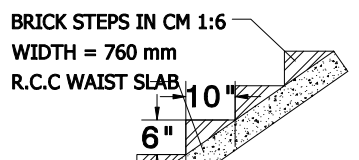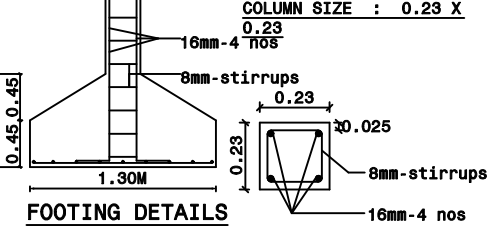

STAIRCASE DETAILS (NOT TO SCALE)

STAIRCASE DETAILS	
TREAD	250mm
RISER	150mm
WIDTH	760mm

APPLICANT :

M. 27 25 13 13 33
V. 20 05 84

ENGINEER :

V. Senthil Kumar

Er. V. SENTHILKUMAR, B.E.,
Registered Engineer,
Reg. No: 33 / RE - III / 2019
Reg. No: 79 / RCE / 2019
MANGAL ASSOCIATES
Settu Complex, No-95, 3-Road,
SALEM-9. Cell: 98420 71347