
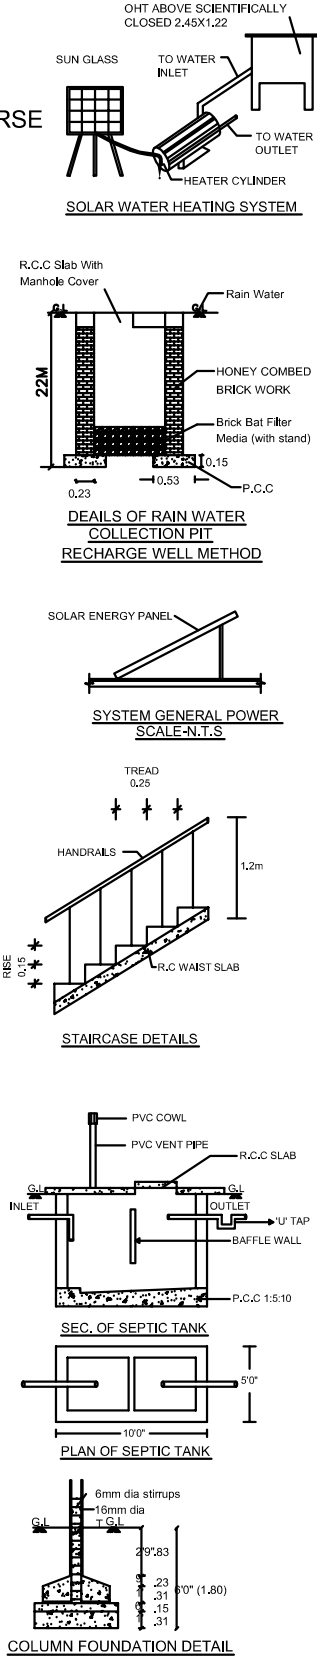
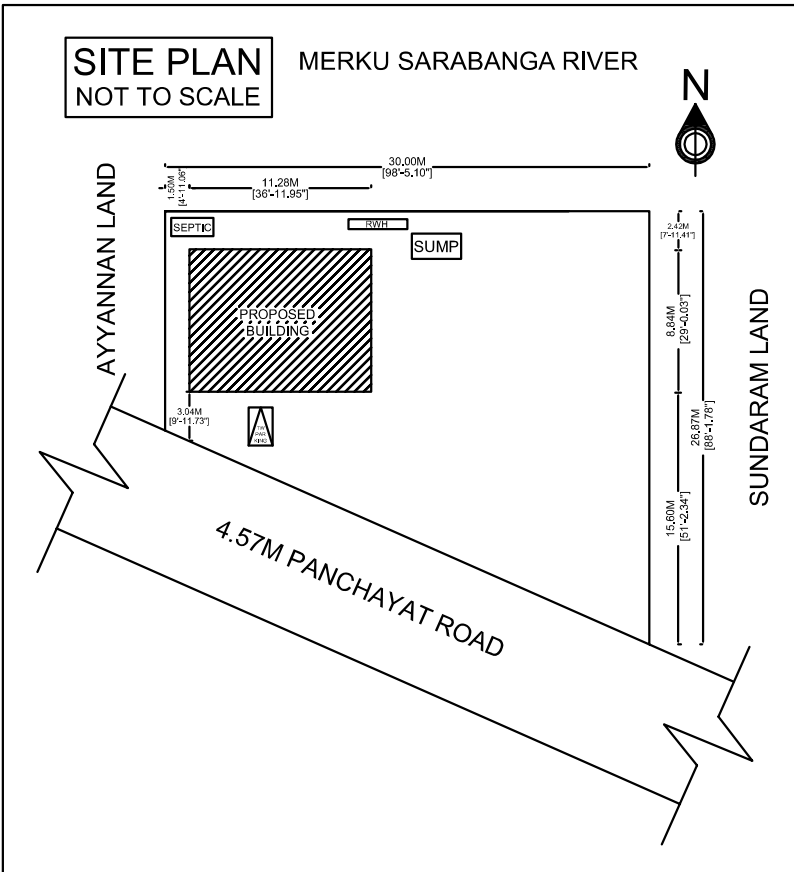
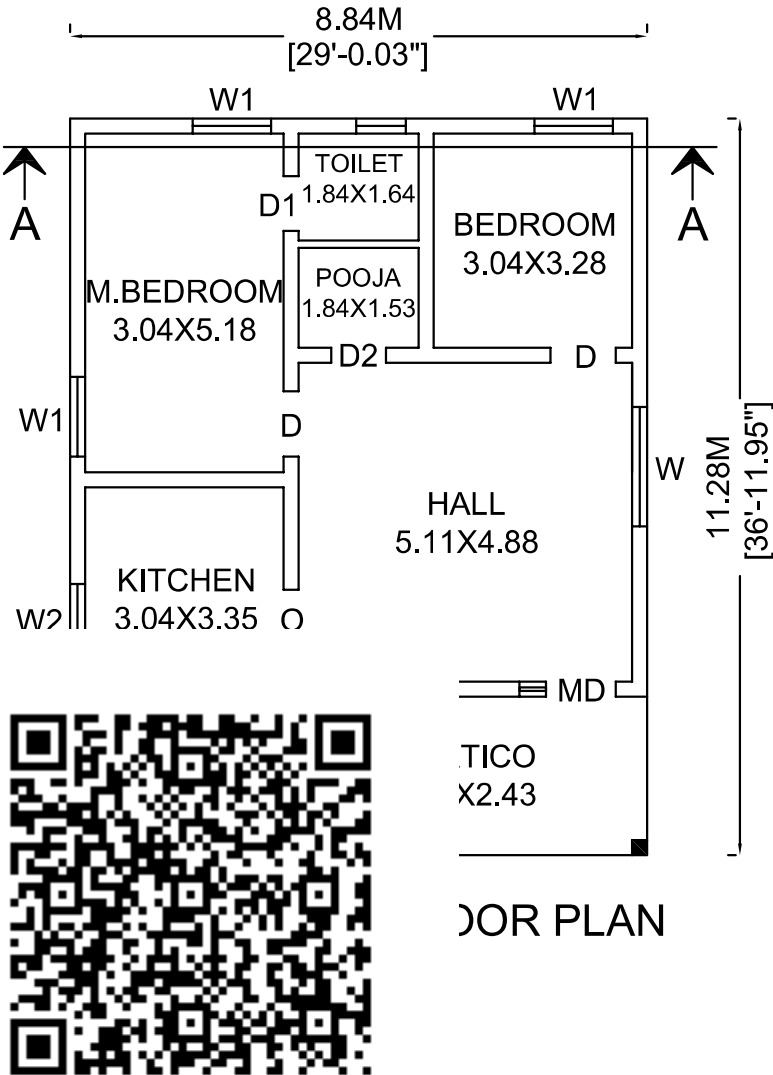


PLAN SHOWING THE PROPOSED CONSTRUCTION OF R.C.C TERRACED ROOF GROUND FLOOR
RESIDENTIAL BUILDING IN S.F.NO : 184/1A1A1, PATTa NO : 977, PACHANAMPATTI VILLAGE & PANCHAYAT,
OMALUR UNION, OMALUR TALUK, SALEM DISTRICT.

APPLICANT : Mr.R.SELVARAJI., S/O Mr.RAJAMANICKAM.

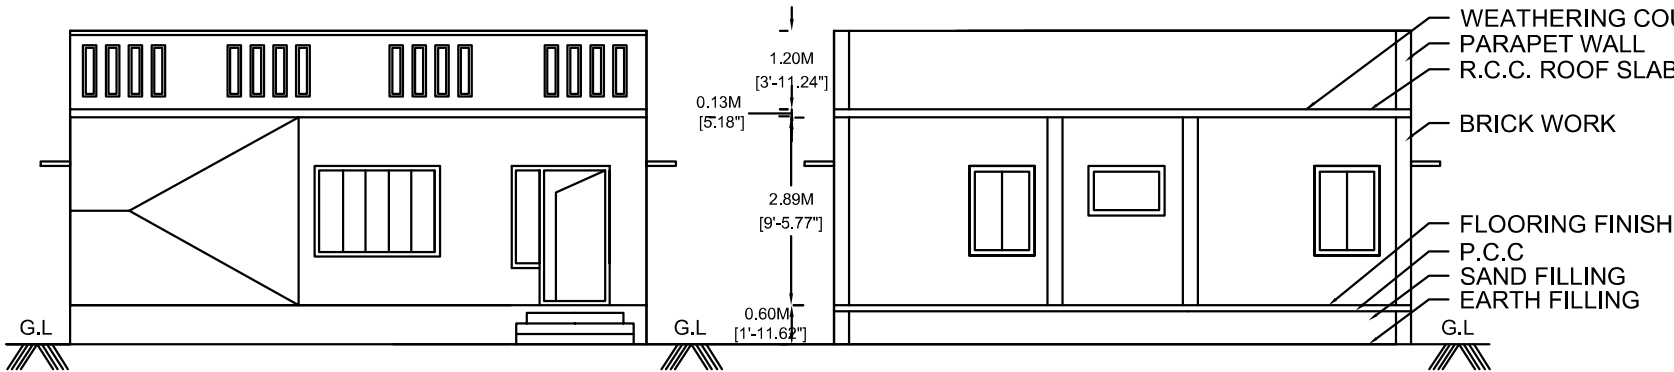

AREA DETAILS:		
DESCRIPTION	SQ.FT	SQ.M
AS PER DOC	6534.00	607.02
AS AT SITE	6534.00	607.02
FMB OR PLR	6534.00	607.02
GROUND FLOOR	1073.00	99.68
OPEN SPACE	5461.00	507.34

JOINERY DETAILS:		
DESCRIPTION	FEET	METER
MAIN DOOR MD	3'6"X7'0"	1.07X2.13
DOOR D	3'3"X7'0"	1.00X2.13
DOOR D1	2'6"X7'0"	0.76X2.13
DOOR D2	2'9"X7'0"	0.84X2.13
OPEN O	3'0"X7'0"	0.91X2.13
WINDOW W	6'0"X4'6"	1.83X1.37
WINDOW W1	4'0"X4'6"	1.22X1.37
WINDOW W2	4'0"X3'3"	1.22X1.00
VENTILATER V	3'0"X2'6"	0.91X0.76

COLOR INDEX :	
SITE BOUNDARY SHOWN IN	
PRO.BUILDING SHOWN IN	
ROAD SHOWN IN	

ALL DIMENSIONS ARE IN "METER"
APPLICANT : Mr.R.SELVARAJI.,

REGISTERED ENGINEER :

Er.S.Senthilkumar (BE Civil),
Registered Engineer Grade - II(SWP),
5/554, Nadukaradu, Nattamangalam,
Amanikondalampatti Panchayat,
Panamarathupatti Union,
Salem - 636010. Cell : 8056356469

OFFICE USE :

PRESIDENT (E - SIGN)