
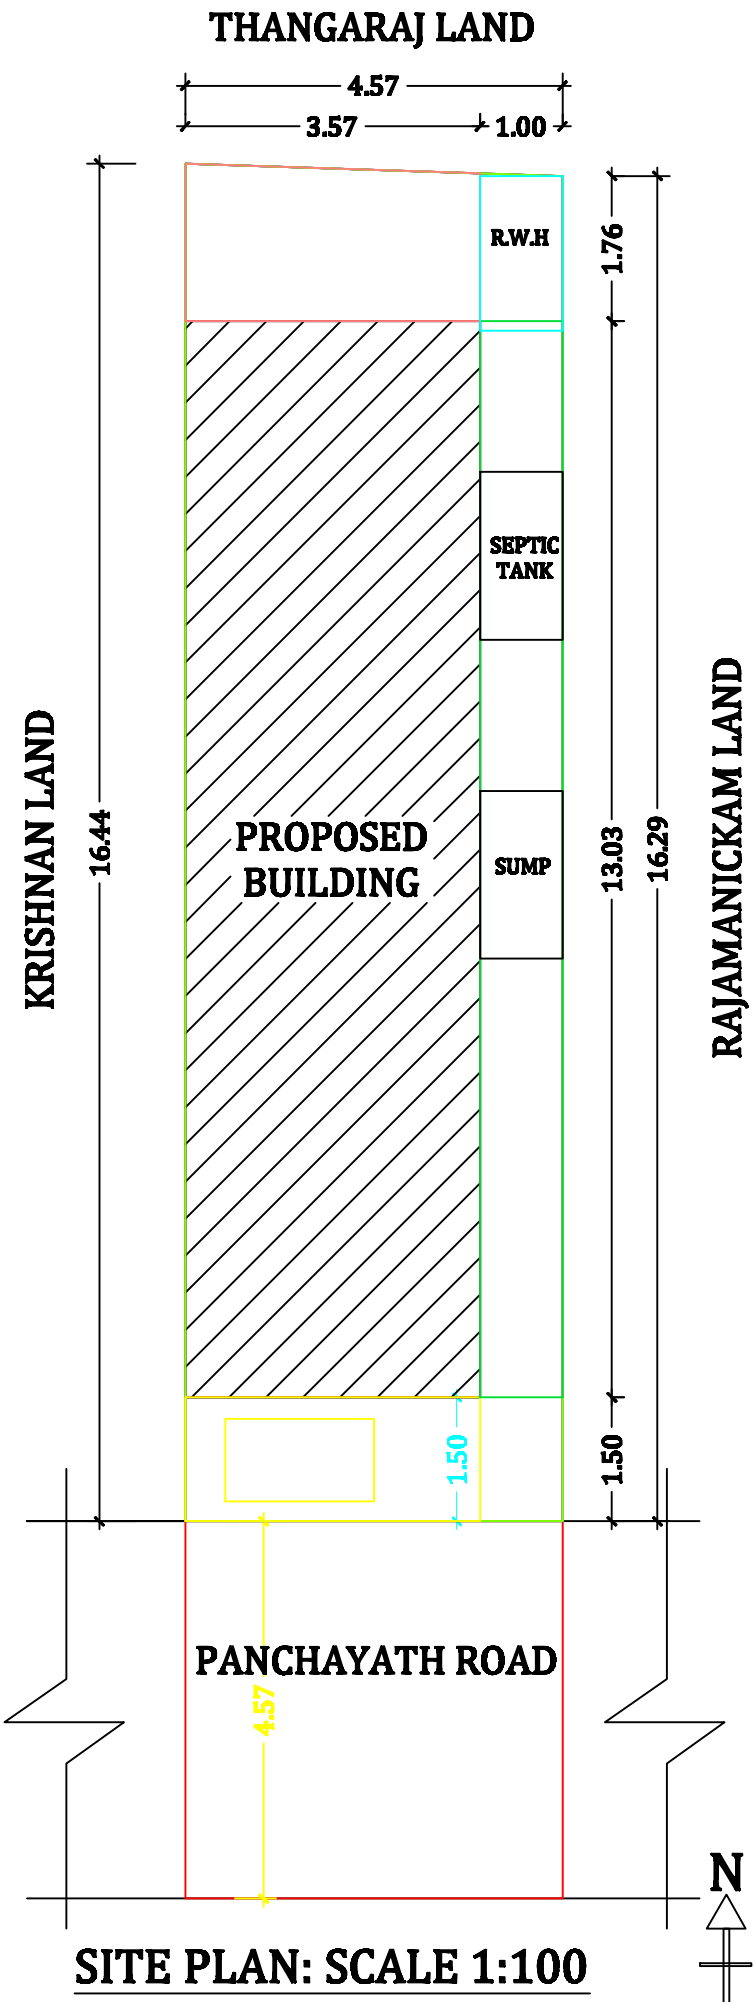
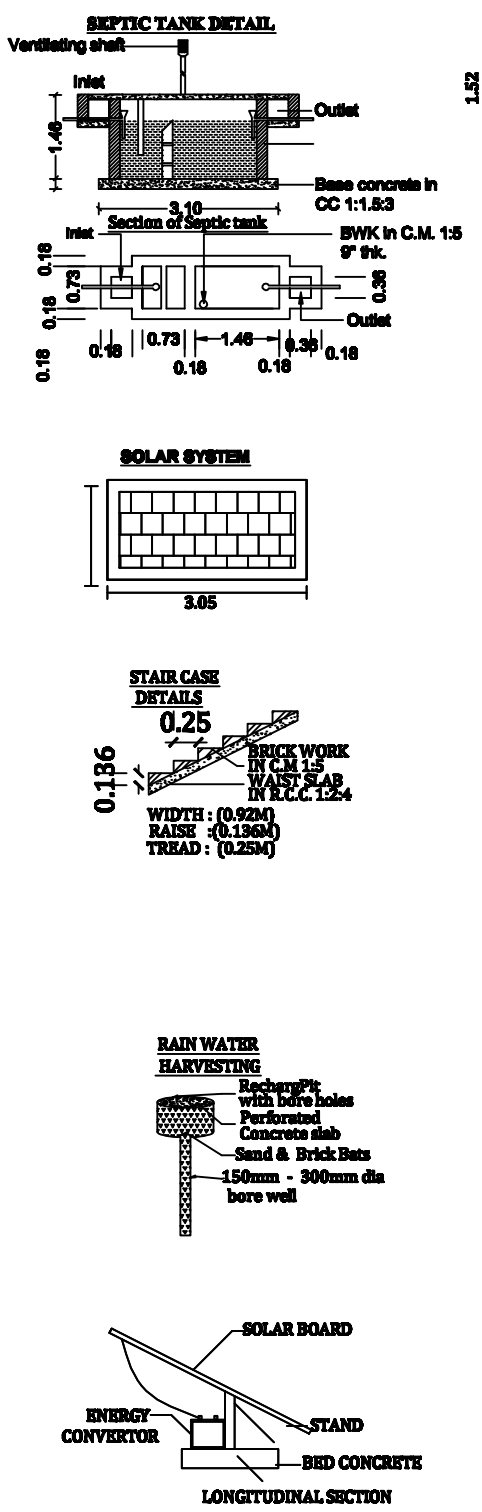
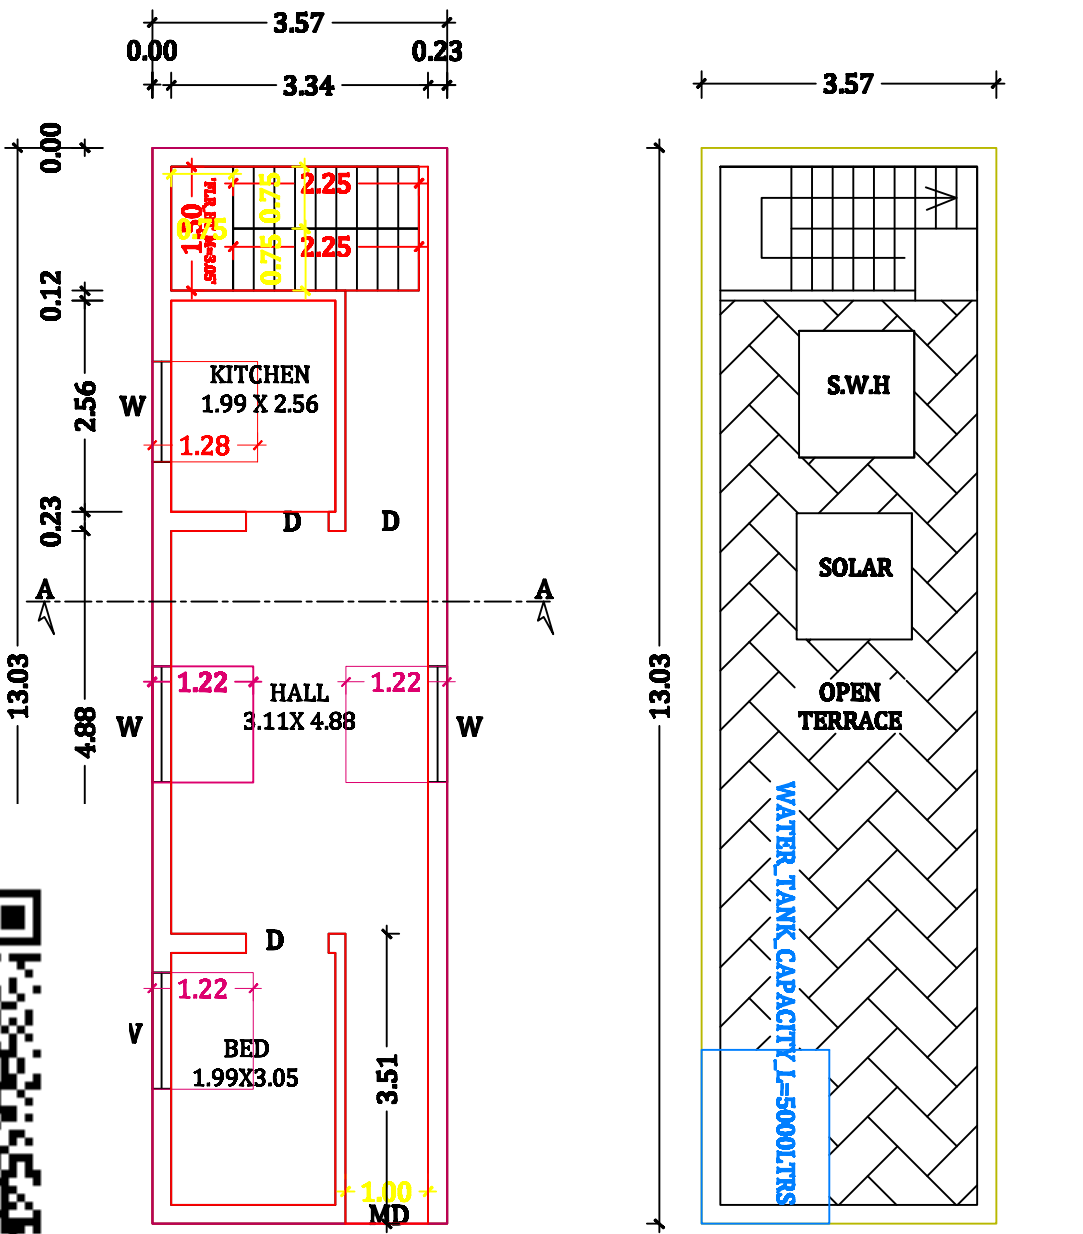



PLAN SHOWING THE PROPOSED CONSTRUCTION OF R.C.C TERRACED ROOF RESIDENTIAL GROUND FLOOR BUILDING IN NEW SUB DIV. S.NO - 9/1A, VEMBADITHALAM VILLAGE AND PANCHAYAT, VEERAPANDI UNION, SALEM SOUTH TALUK, S ALEM DISTRICT.

APPLICANT : 1. Mrs. S. MENAGA W/O Mr. N. SELVARAJ
2. Mr. S. MANIKANDAN S/O Mr. N. SELVARAJ

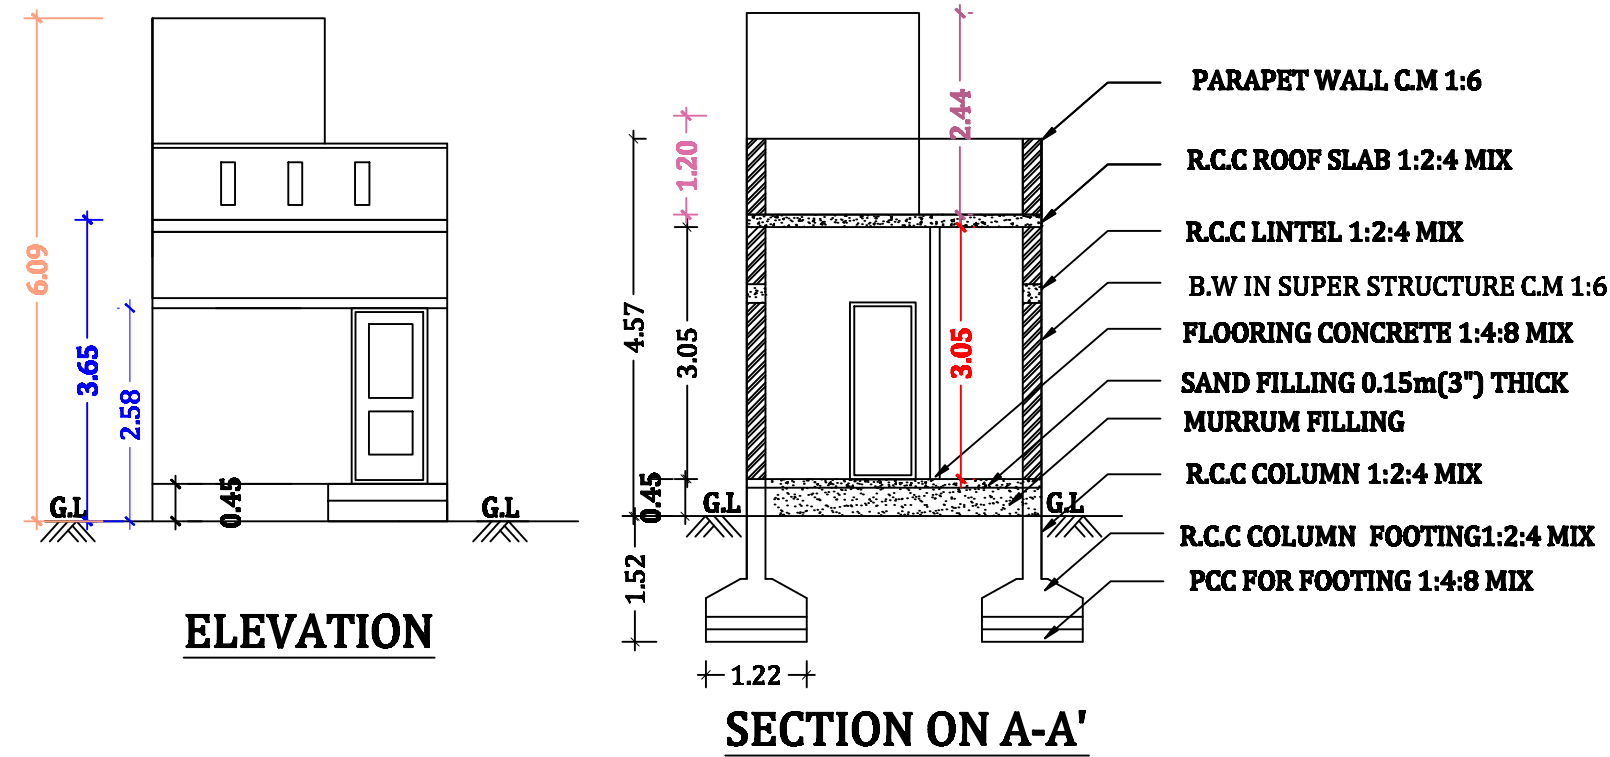

OFFICE USE :

KEY PLAN:
NOT TO SCALE:

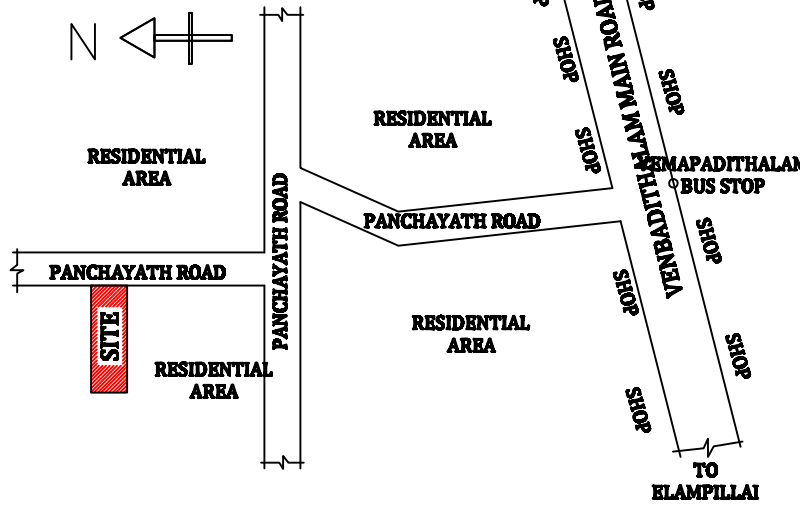

JOINERY DETAILS:

DOOR	3'3" X 7'0"	1.00 X 2.13
DOOR 1	2'6" X 7'0"	0.76 X 2.13
OPEN	3'3" X 7'0"	1.00 X 2.13
WINDOW	6'0" X 5'0"	1.83 X 1.52
WINDOW 1	4'0" X 4'6"	1.22 X 1.37
VENTILLATOR	3'0" X 2'6"	0.91 X 0.76

AREA DETAILS:	SQ.FT	SQ.MT
AREA OF THE SITE	805.00	74.78
AREA OF GROUND FLOOR	500.63	46.51
AREA OF OPEN SPACE	304.30	28.27

F.S.I. AREA: 0.621	N ↑
PLOT COVERAGE: 62.19%	
BOUNDARY SHOWN IN -	
PROPOSED SHOWN IN -	
ROAD SHOWN IN -	
SCALE	ALL DIMENSIONS ARE IN METER SCALE 1:100

APPLICANT:

S. G. G. G. G.
S. Manikandan

ENGINEER :

Er.A.VIJAYAKUMAR, BE., M.I.E., A.I.V.,
TAMIL BUILDERS
Chartered Engineer No:M-1758262
Registered Engineer DTCP-02/2022
Registered Engineer SCMC-313/2023
Opp. Govt. Medical College,
SALEM-30. Ph:95856 86400.