

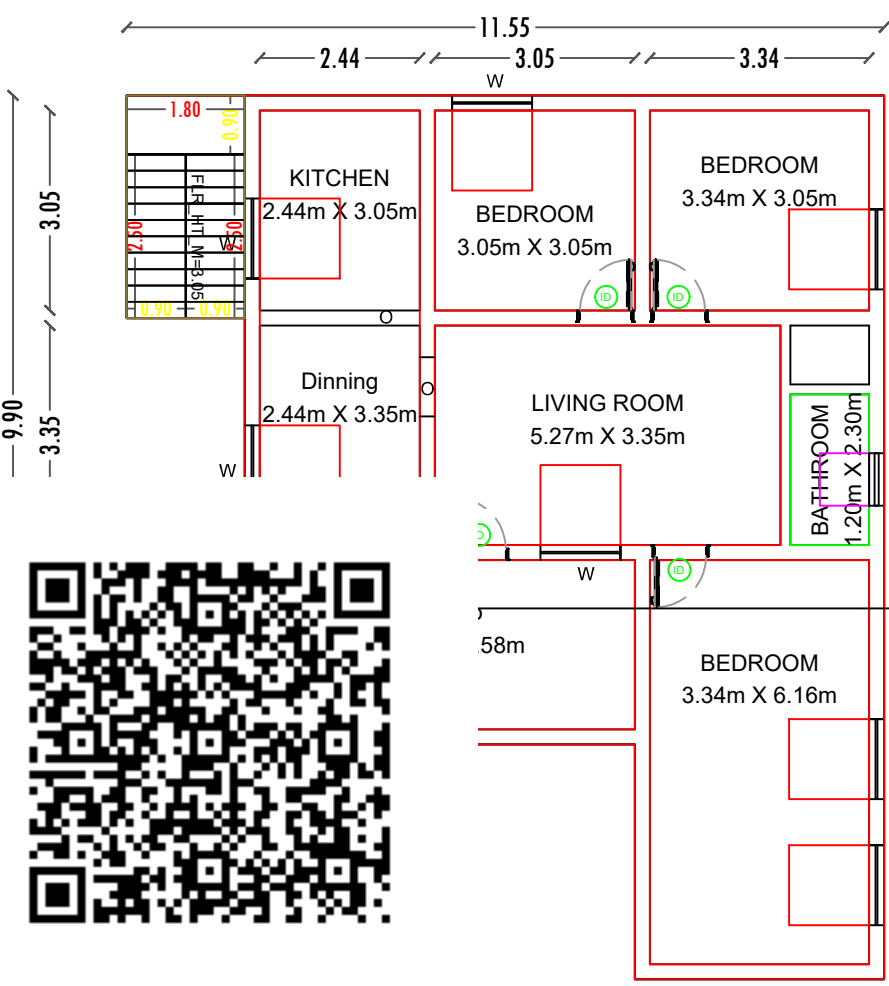
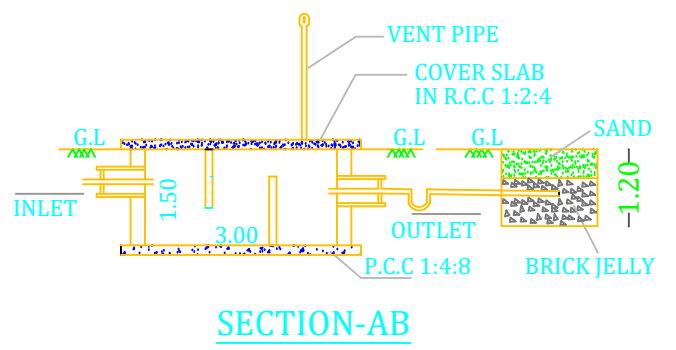
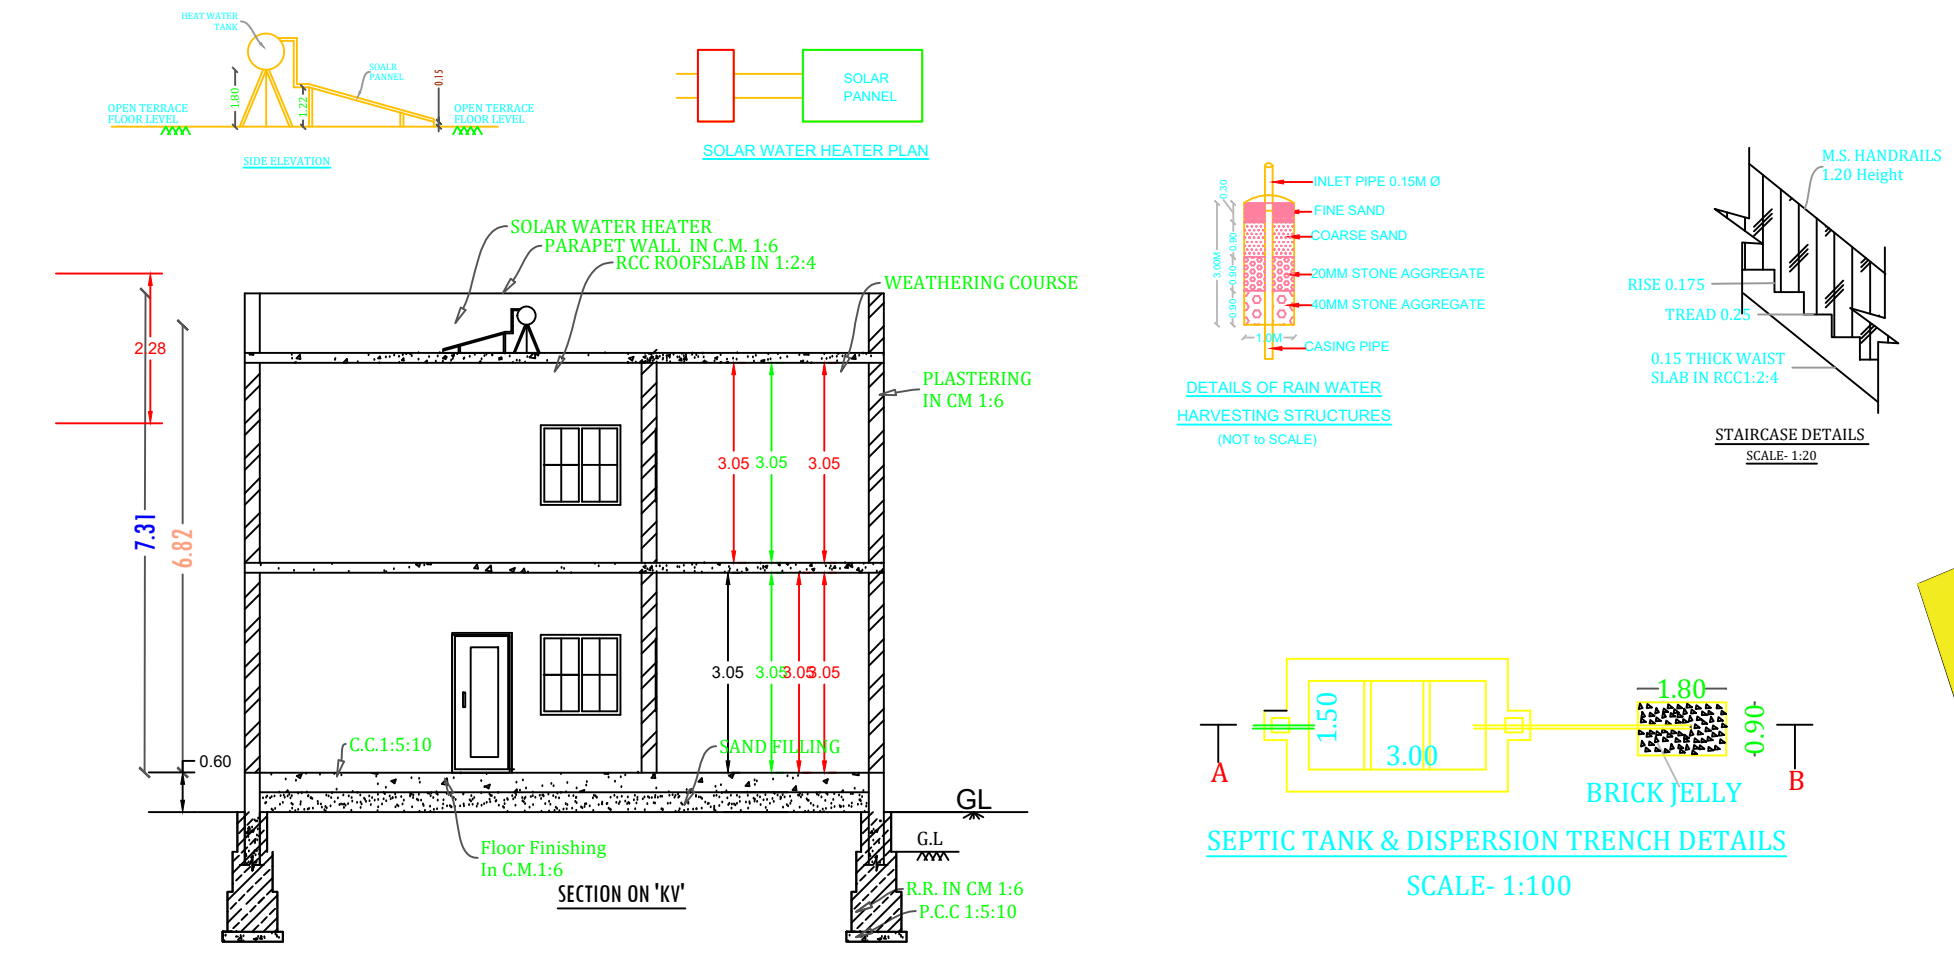


PLAN SHOWING THE PROPOSED CONSTRUCTION OF R.C.C.ROOF GROUND AND FIRST FLOOR RESIDENTIAL BUILDING IN S.F. No:177/1,
AT MANATHAL VILLAGE, THOLASAMPATTI PANCHAYAT, METTUR S.R.O , OMALUR TALUK, SALEM DISTRICT.


SCALE - 1:100

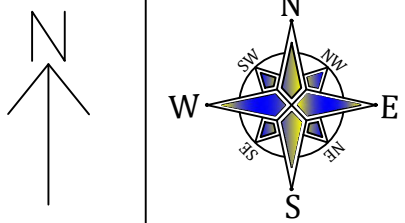

GROUND FLOOR PLAN

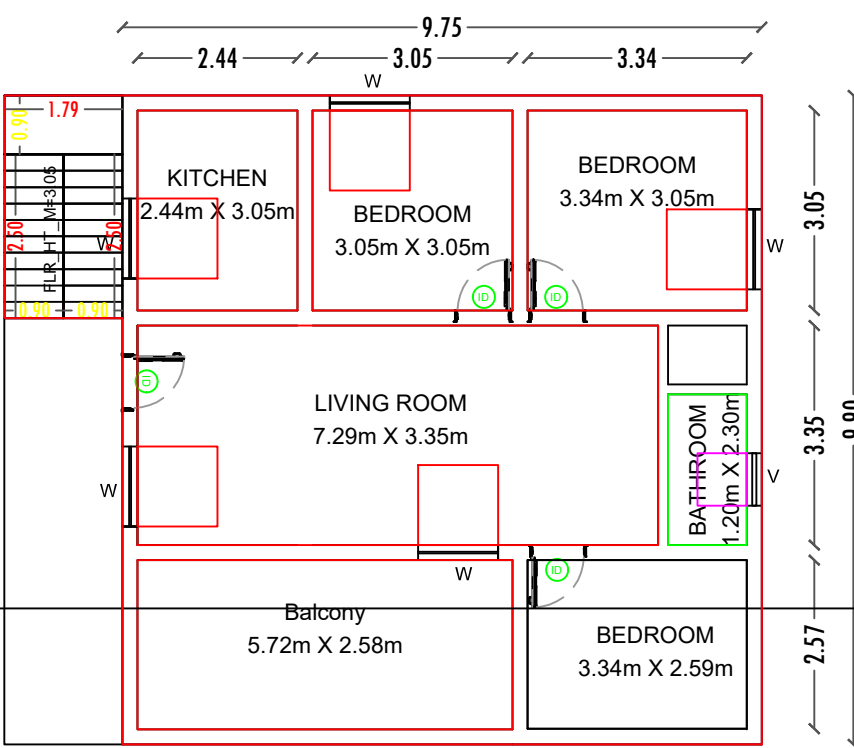

FIRST FLOOR PLAN

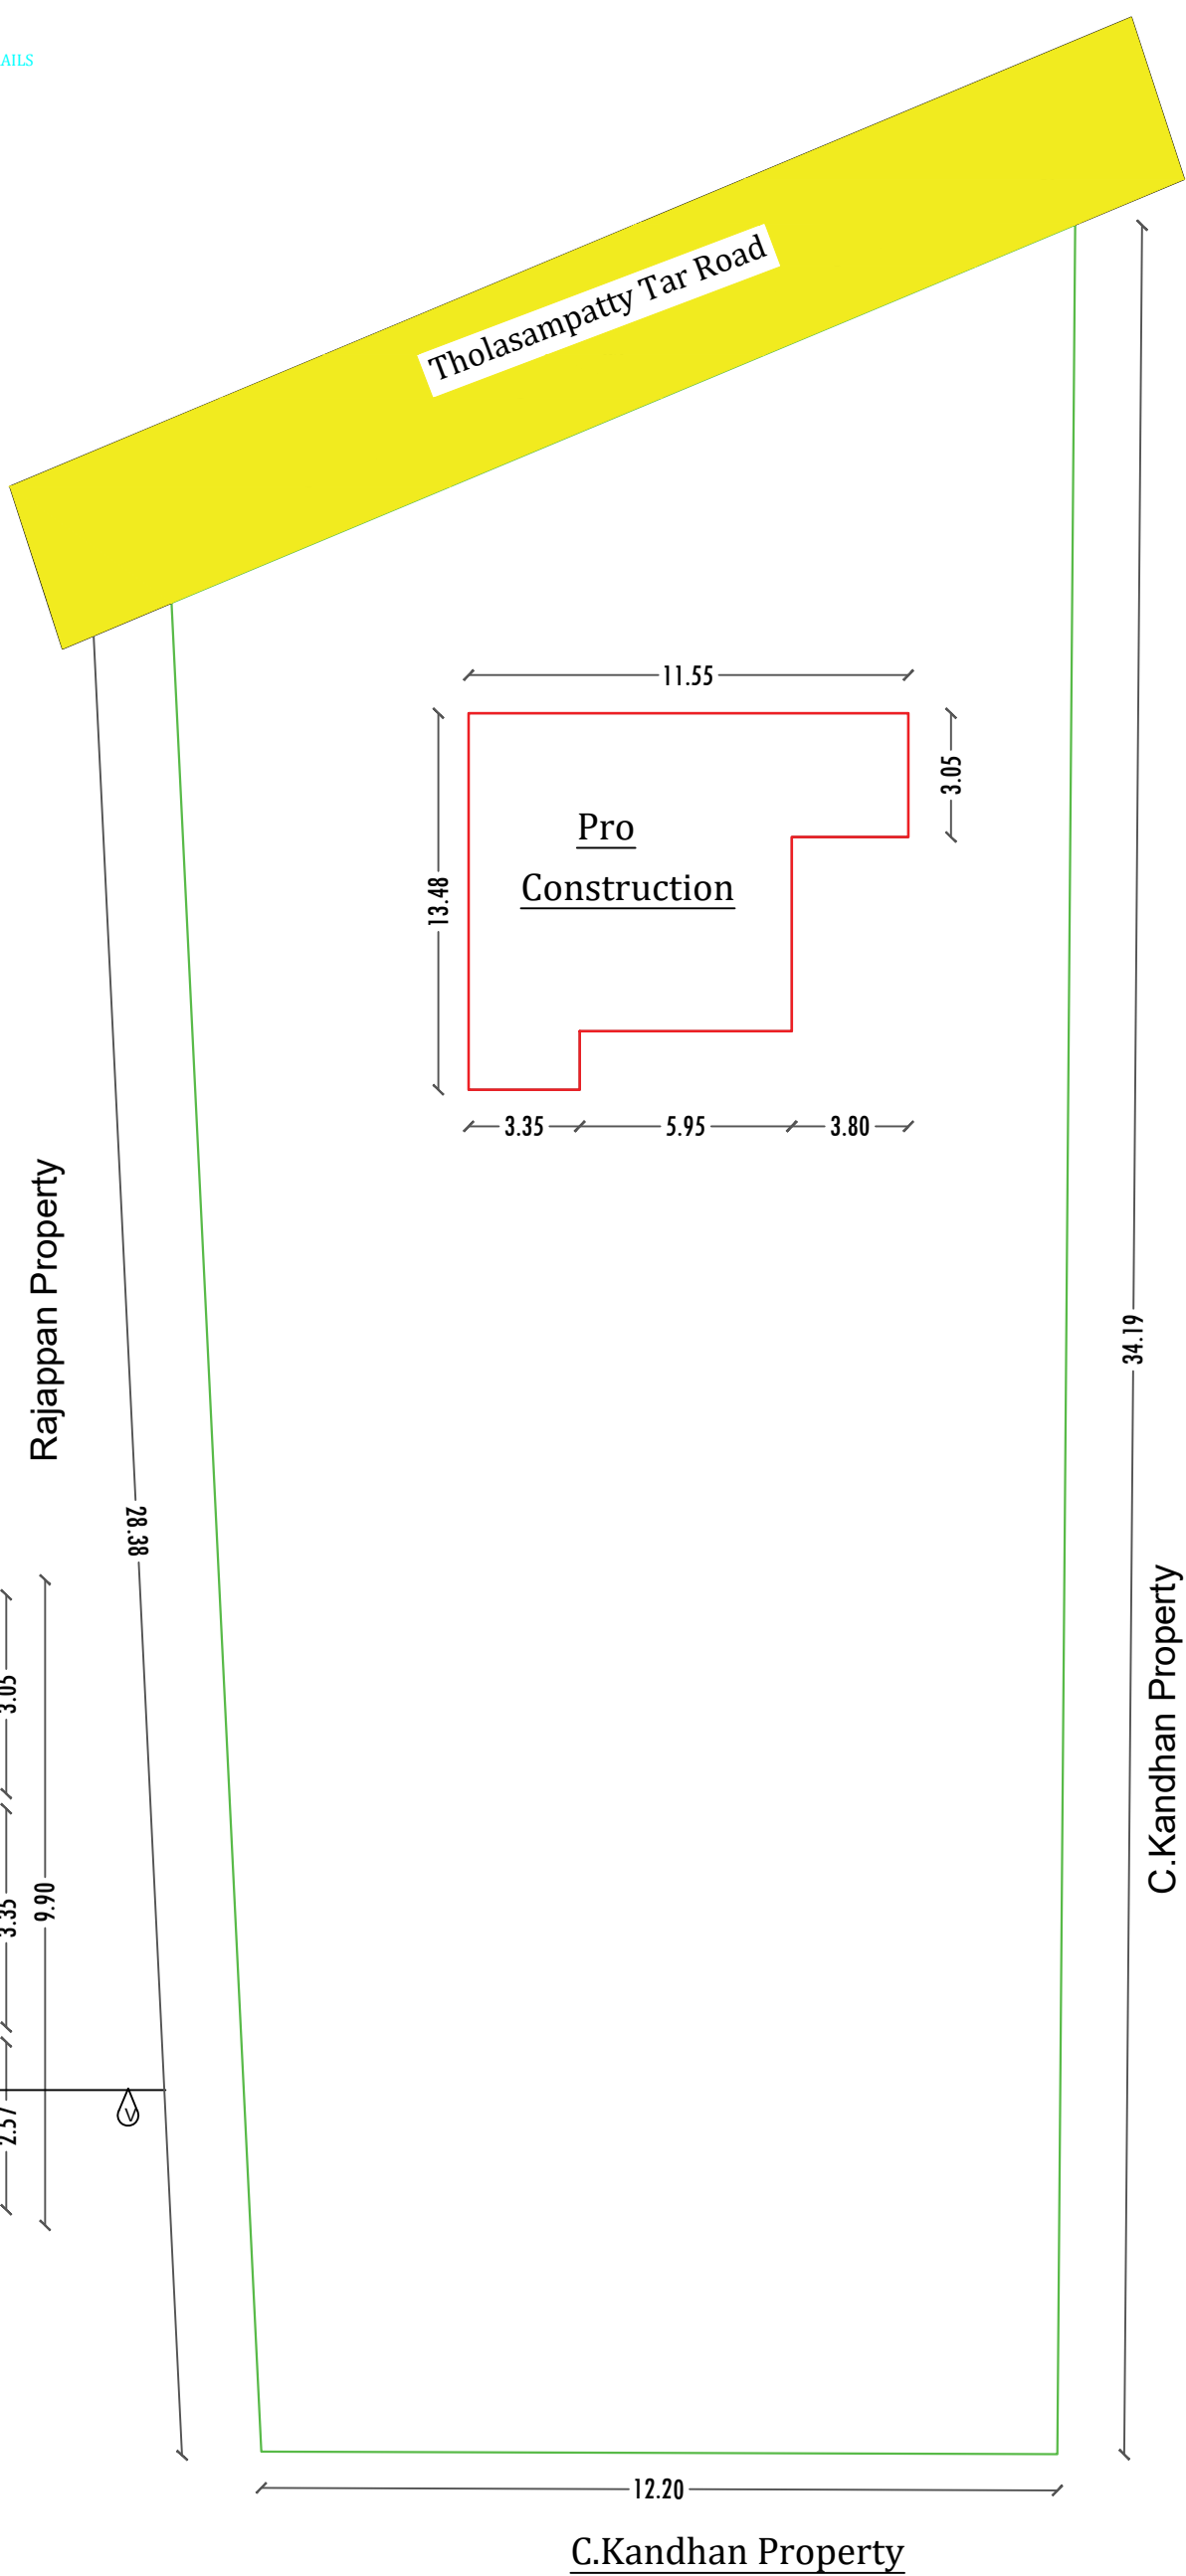

COLOR INDEX		
SITE BOUNDARY		—
PROPOSED BUILDING		—
EXISTING ROAD		—
SCHEDULE OF JOINERIES		
MD	MAIN DOOR	1.00X2.13
D1	DOOR	0.91X2.13
D2	DOOR	0.76X2.13
W	WINDOW	1.52X1.52
V	VENTILATOR	0.91X0.61
O	OPEN	0.91X2.13

AREA DETAILS		
PARTICULARS	Sq.mt.	Sq.ft.
TOTAL AREA OF THE SITE	1780.00	19152.80
PLINTH AREA OF PRO.GROUND FLOOR	116.52	1253.76
PLINTH AREA OF FIRST.GROUND FLOOR	96.53	1038.66
OPEN SPACE	1663.48	17899.04
NOTES		
PLOT COVERAGE	6.55	
FLOOR SPACE INDEX	0.07	
OWNER		REGISTERED ENGINEER
Mrs. SAKUNTHALA W/o MATHIYAN		Er. N. PARTHIBAN, B.E., REGISTERED ENGINEER KDTCP RE-GR 11-41/2024 Old sub Jail Road,Krishnagiri, Ph: 9159448033, 8525847716. Mail: indhubuilders@yahoo.com