
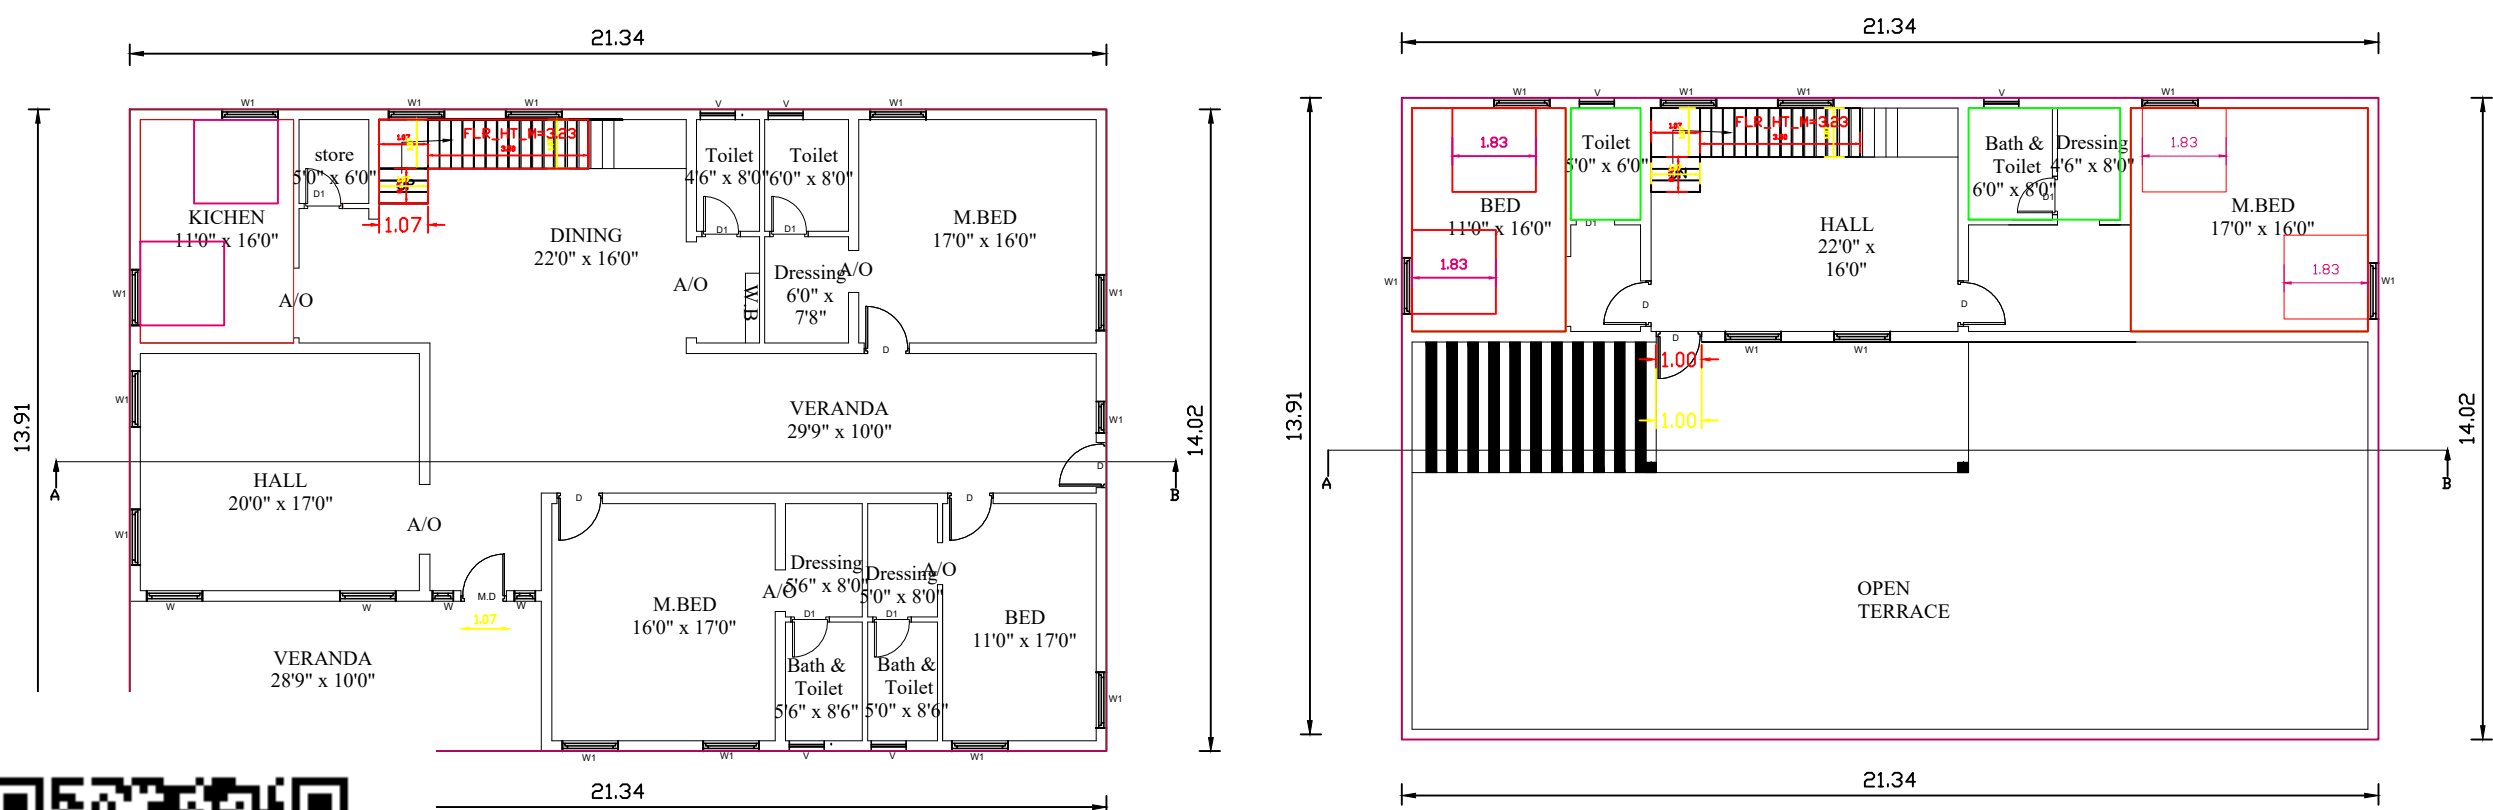
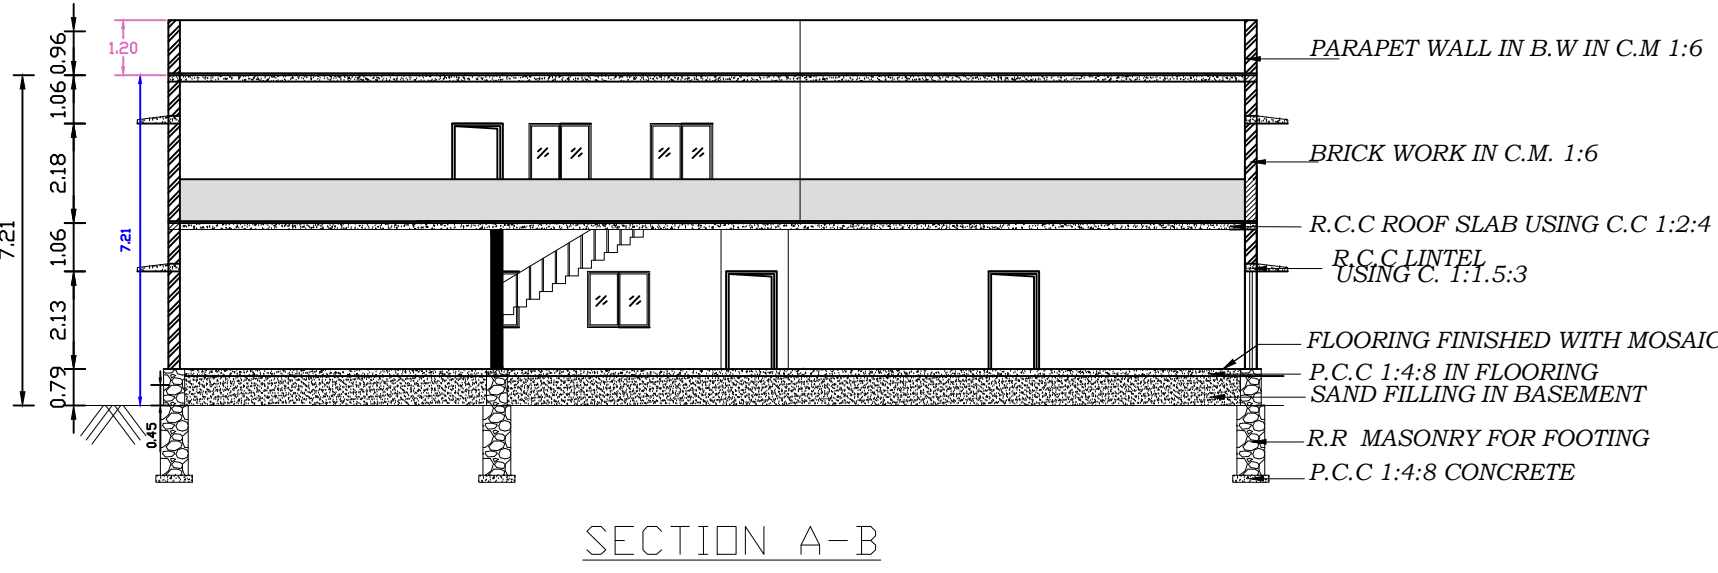
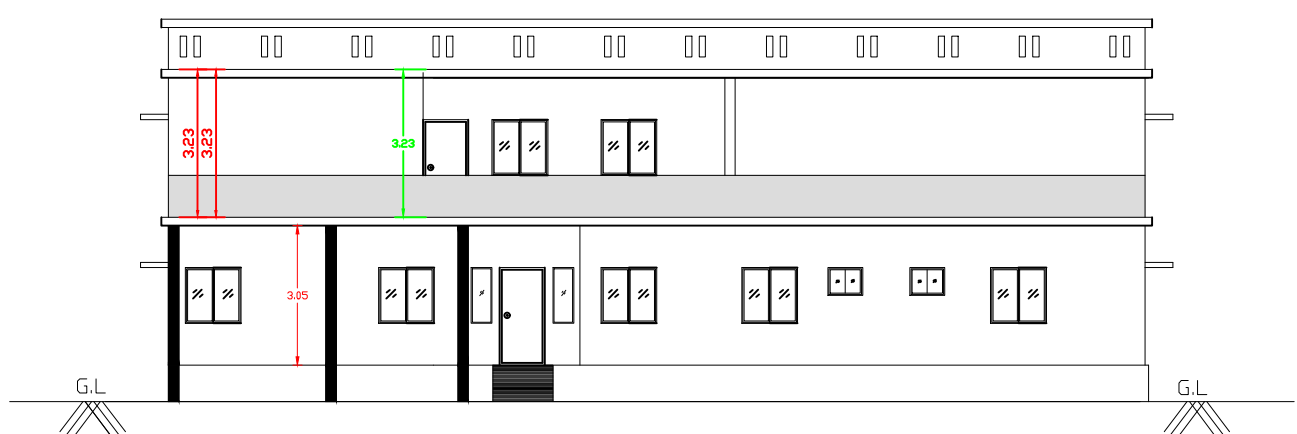



PLAN SHOWING THE PROPOSED & EXISTING CONSTRUCTION OF R.C.C(G+1) ROOF RESIDENTIAL BUILDING IN SURVEY NO-47/2, GUDALUR VILLAGE, GUDALUR, MAGUDANCHAVADI, SANKARI TALUK, SALEM-637103.

APPLICANT :- MR.A.STALIN S/O ANBAZHAGAN




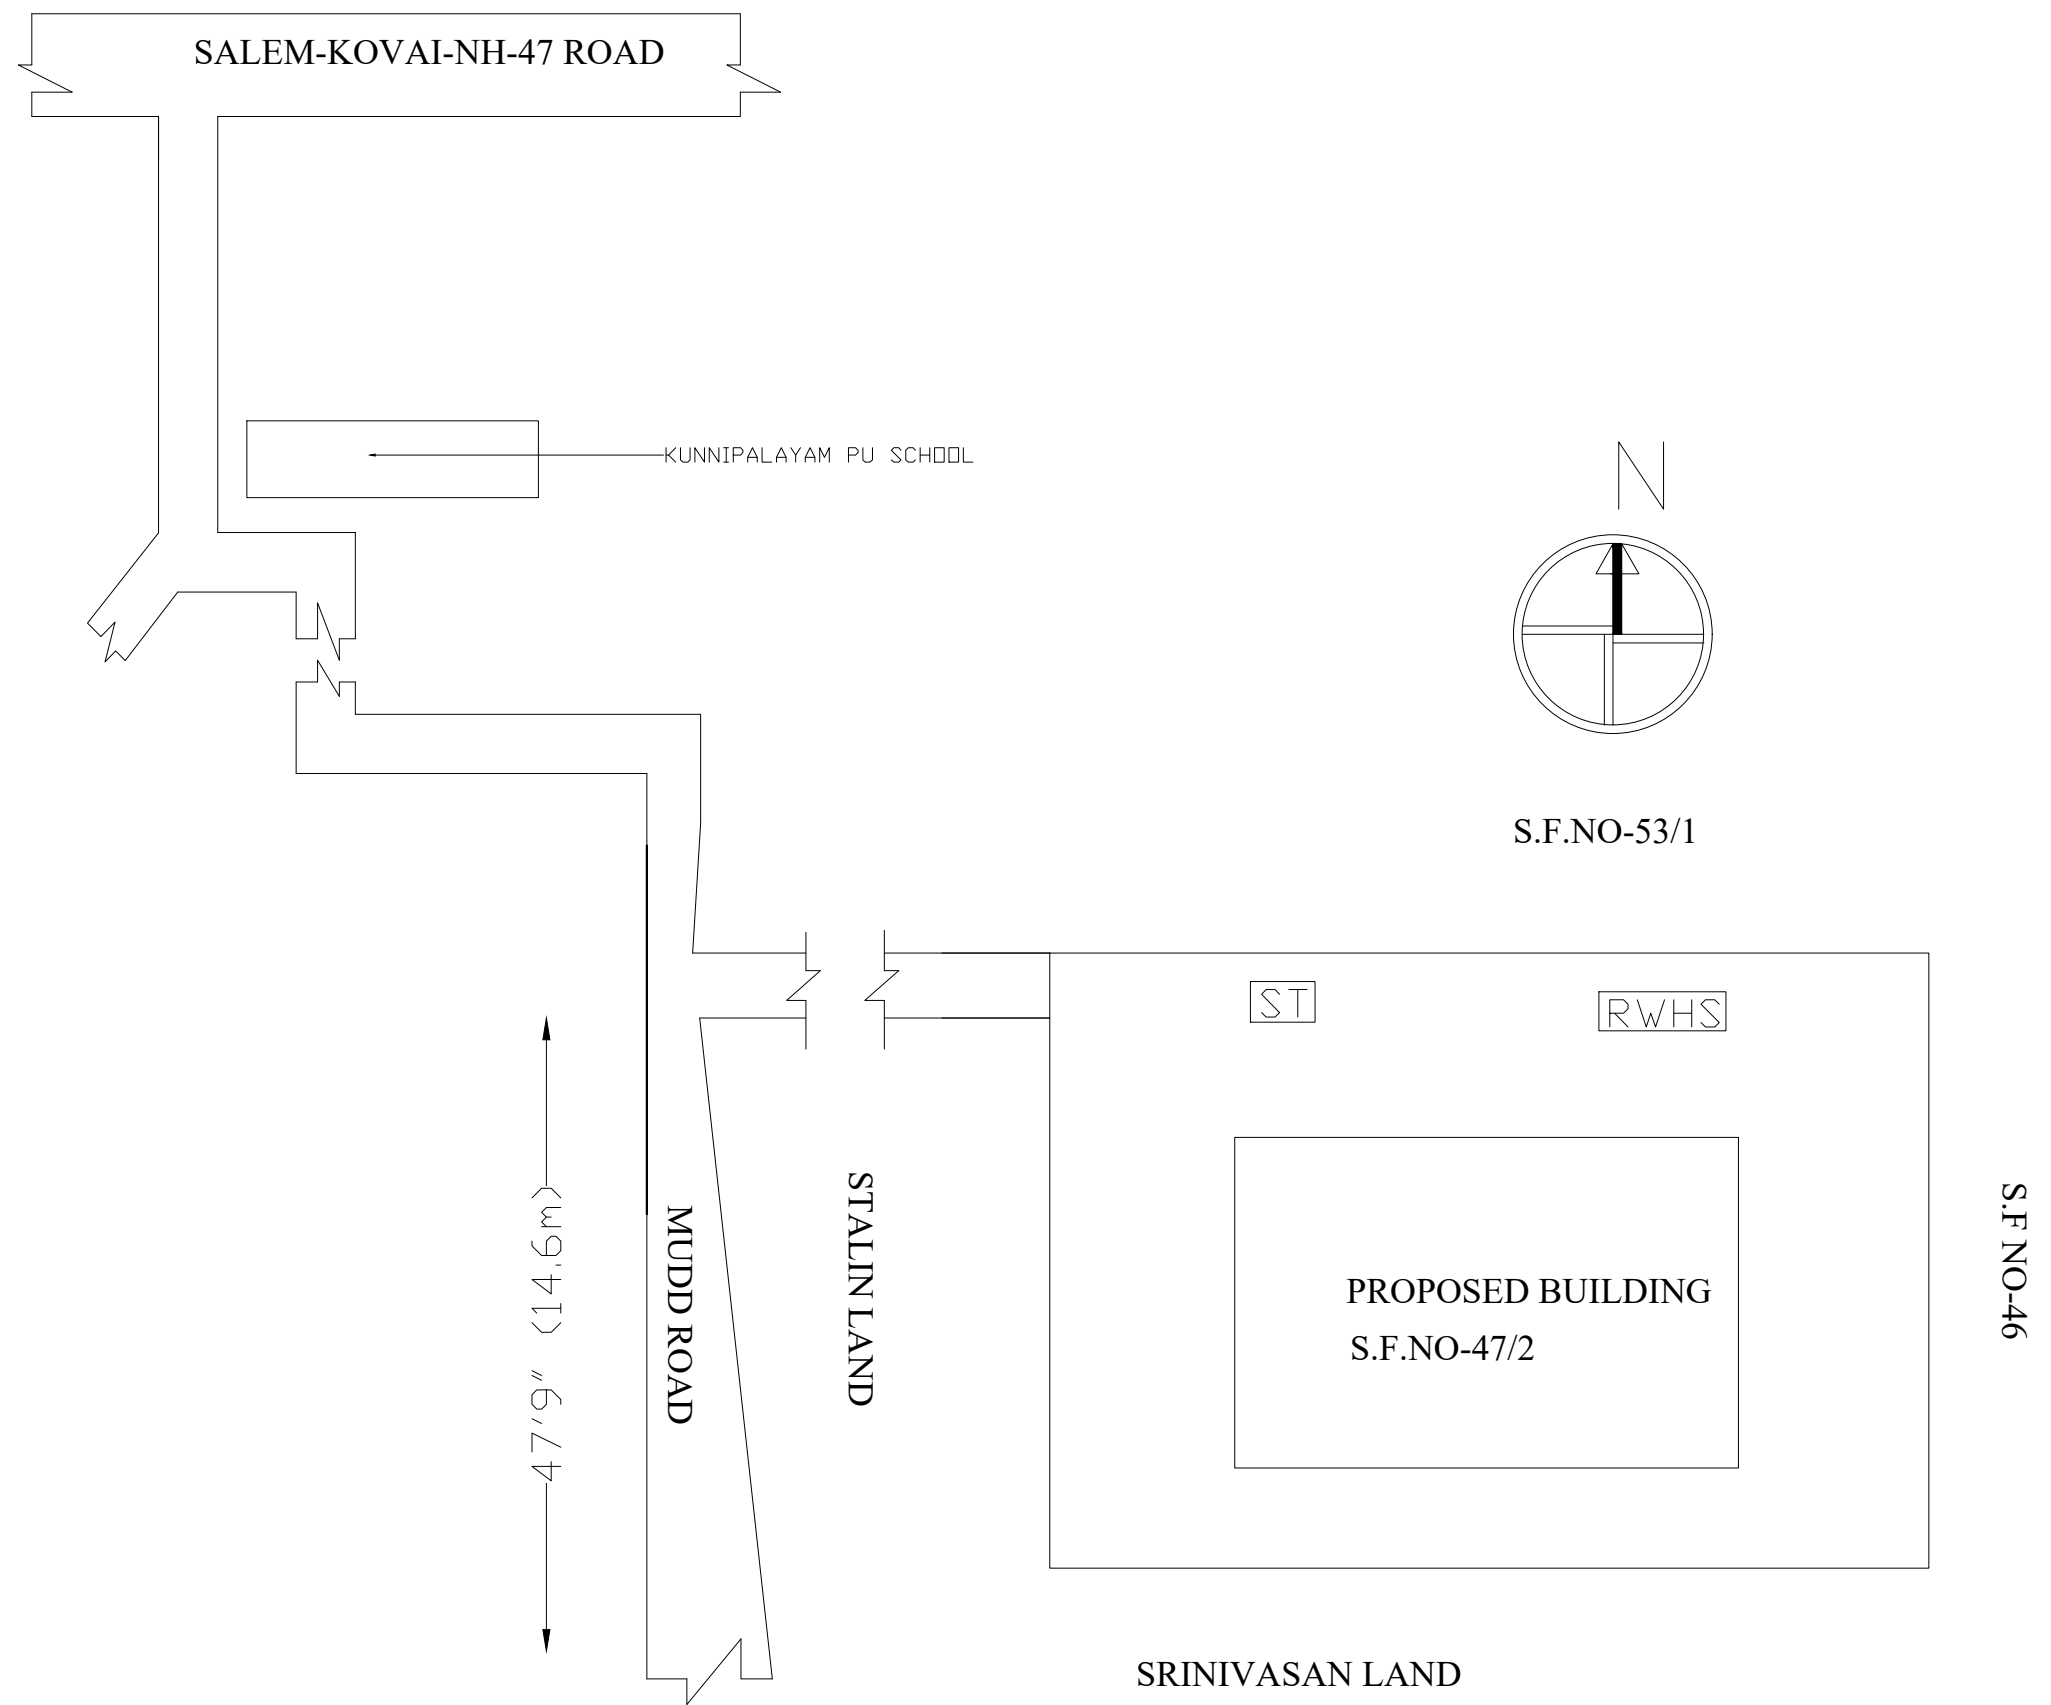


IG GROUND FLOOR PLAN

PROPOSED FIRST FLOOR PLAN

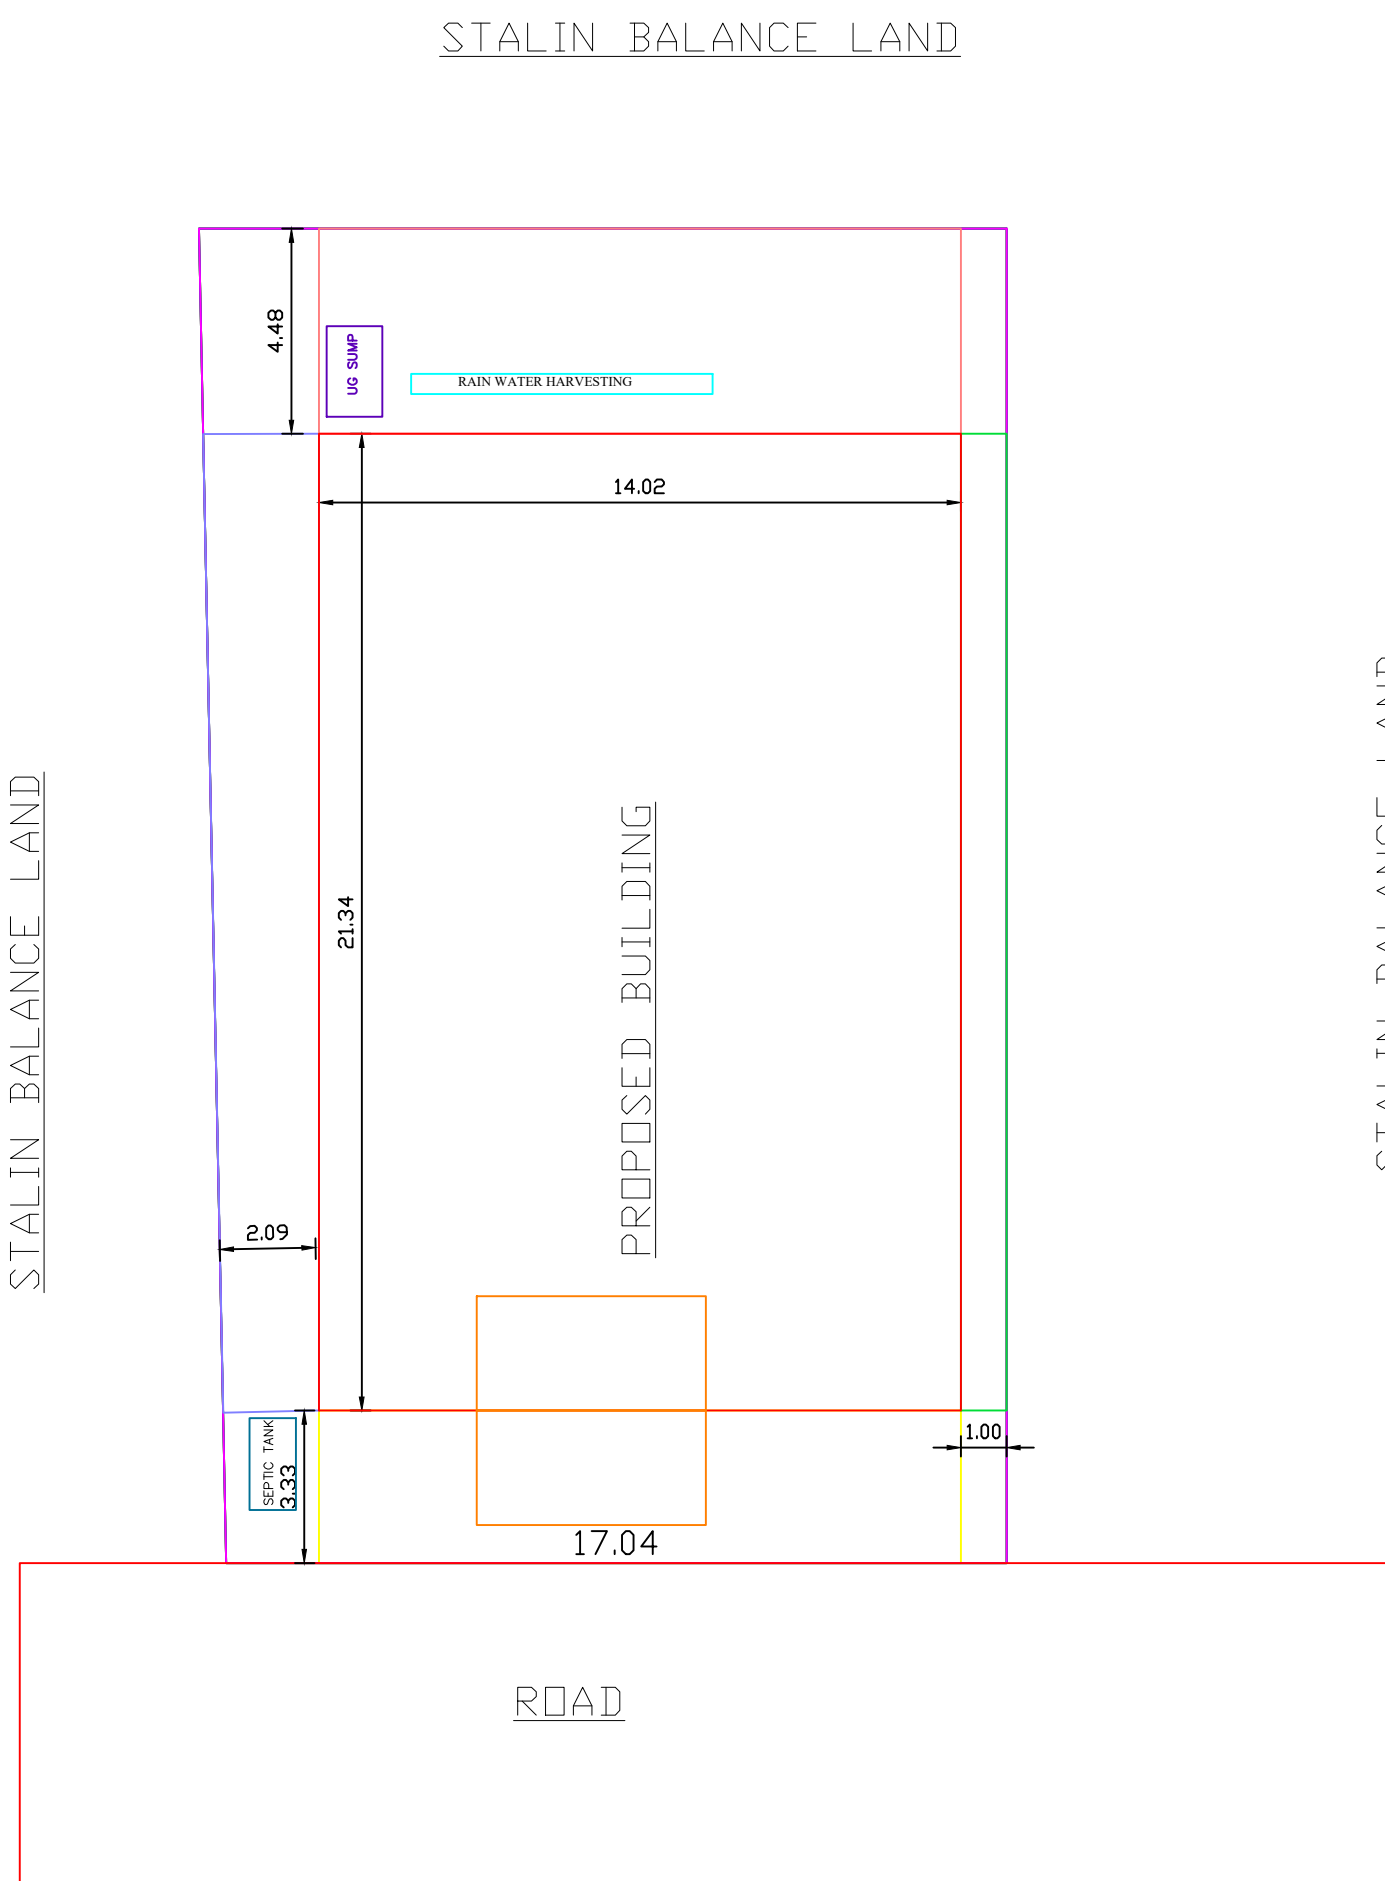

SITE PLAN SCALE (1:100)
USE FOR MENT

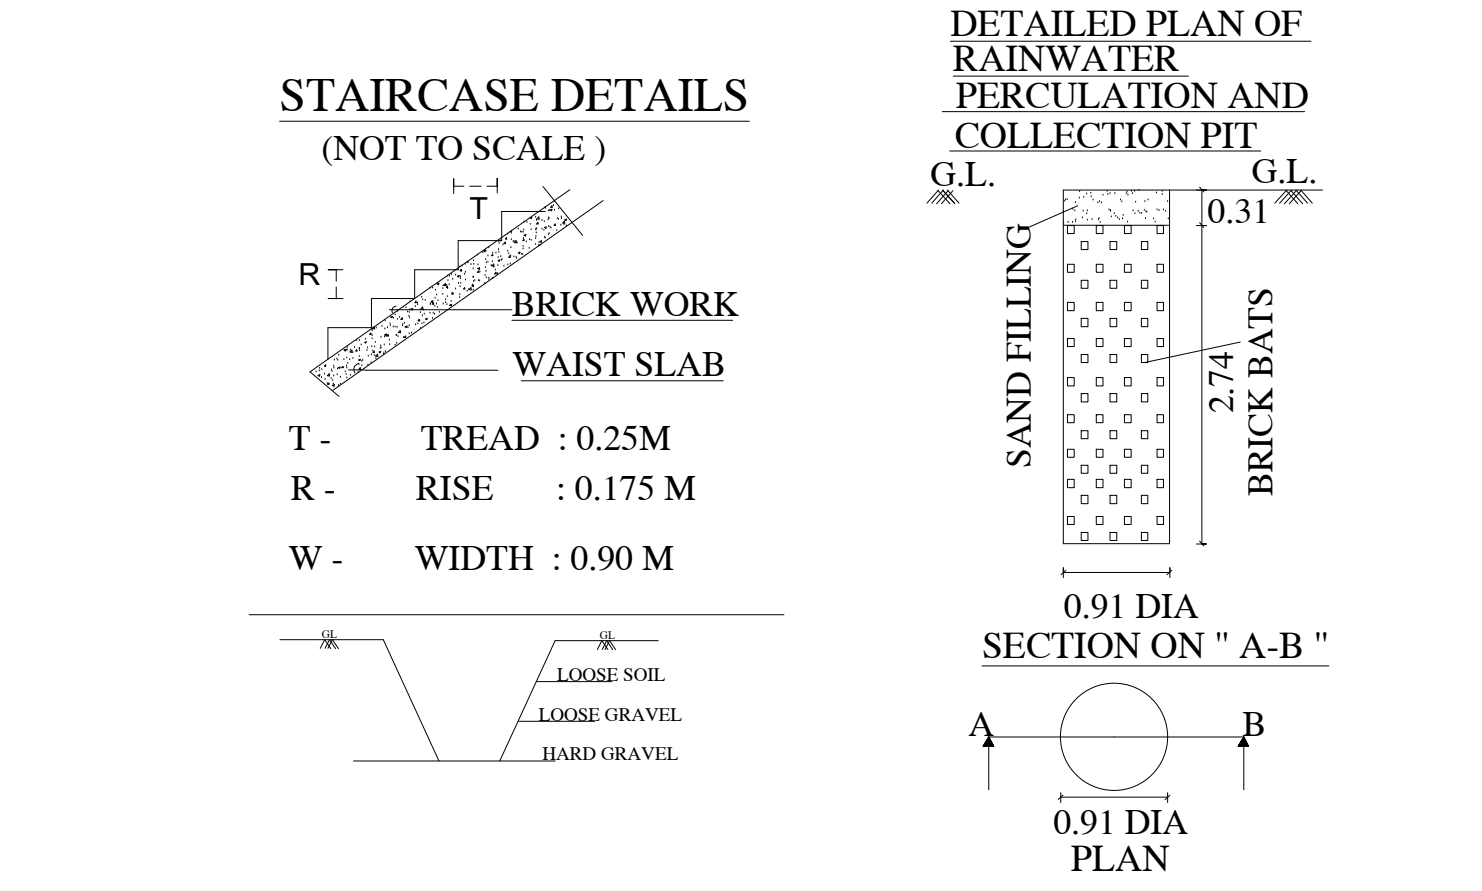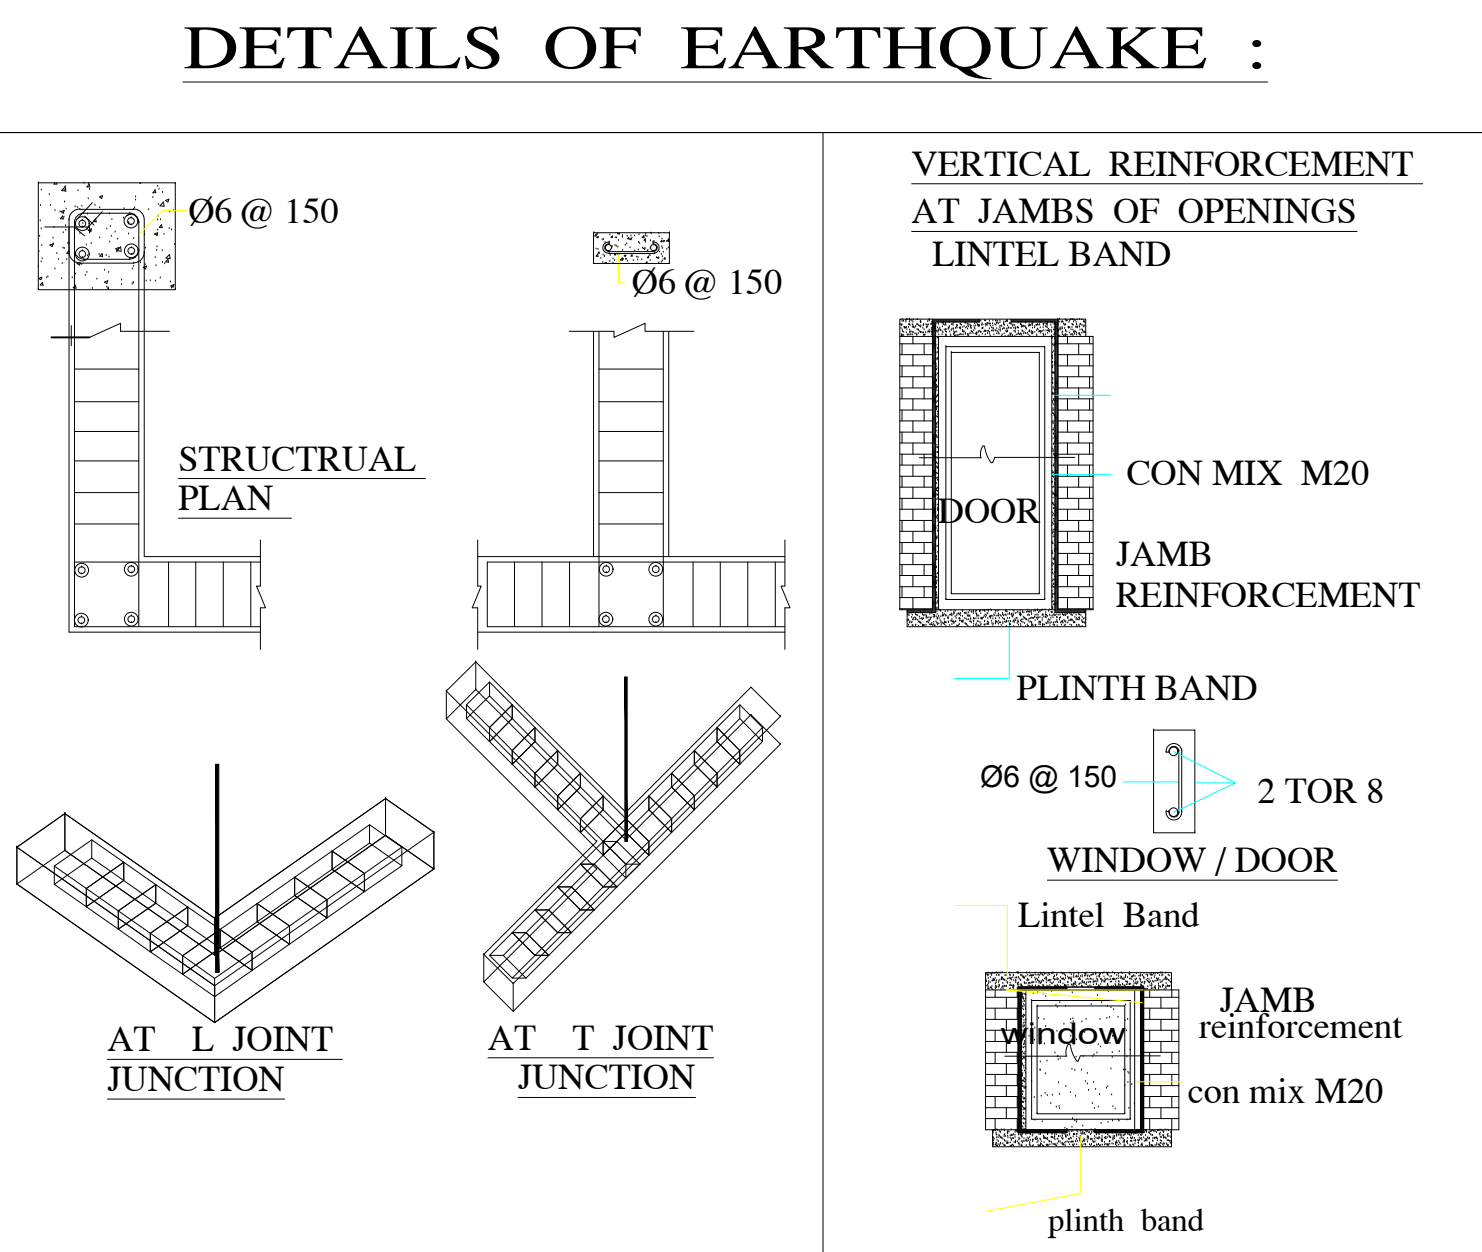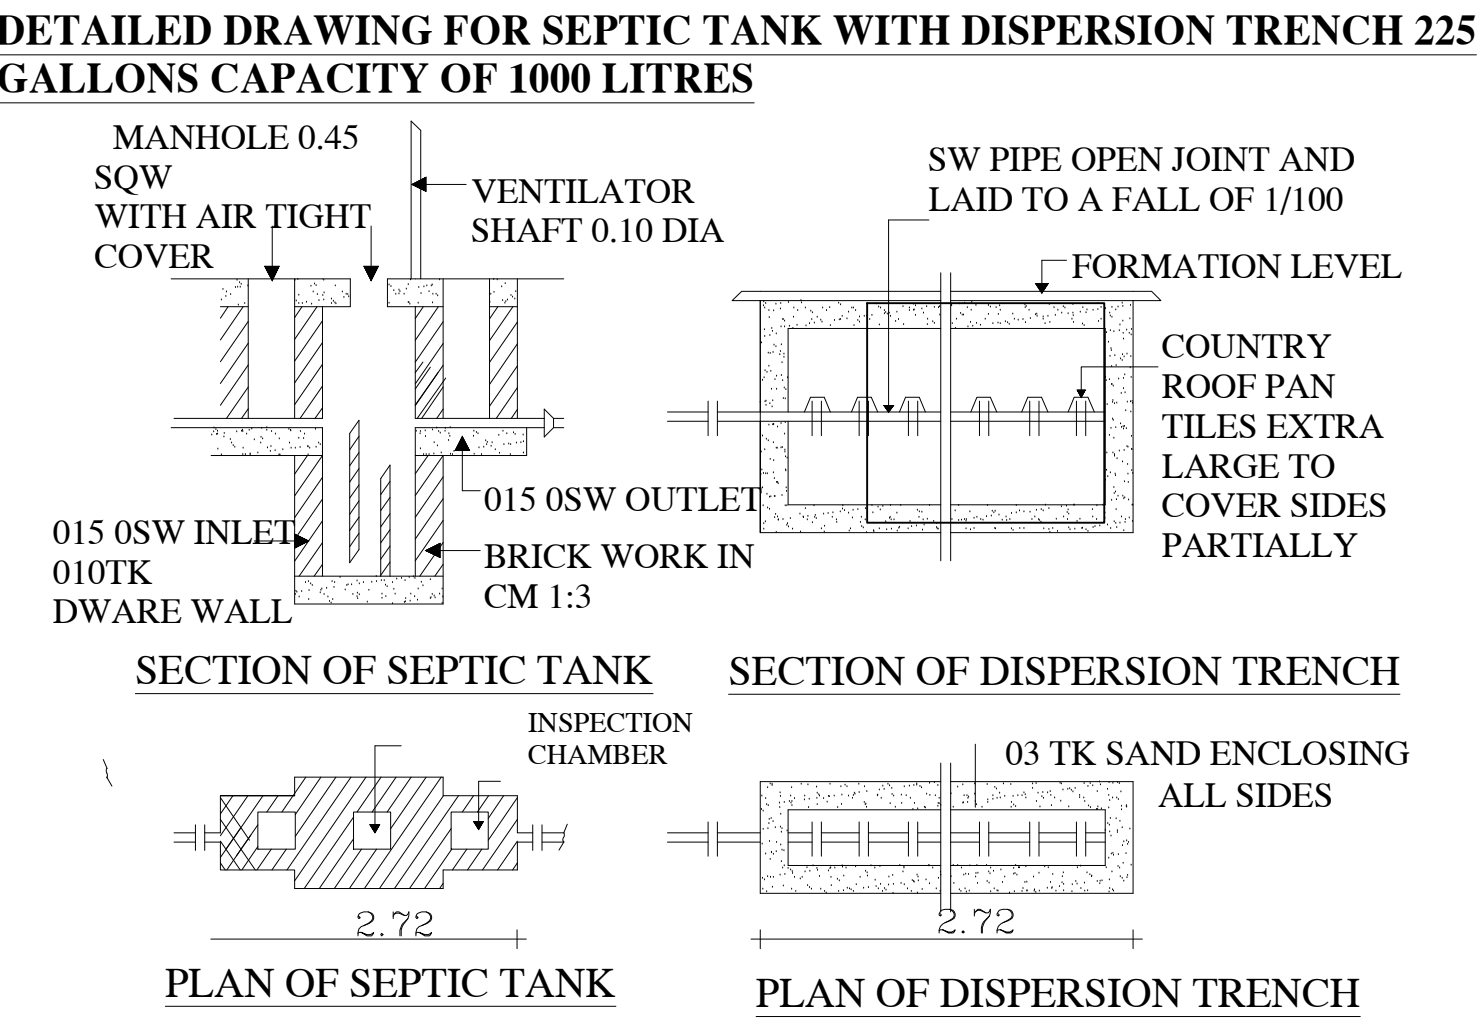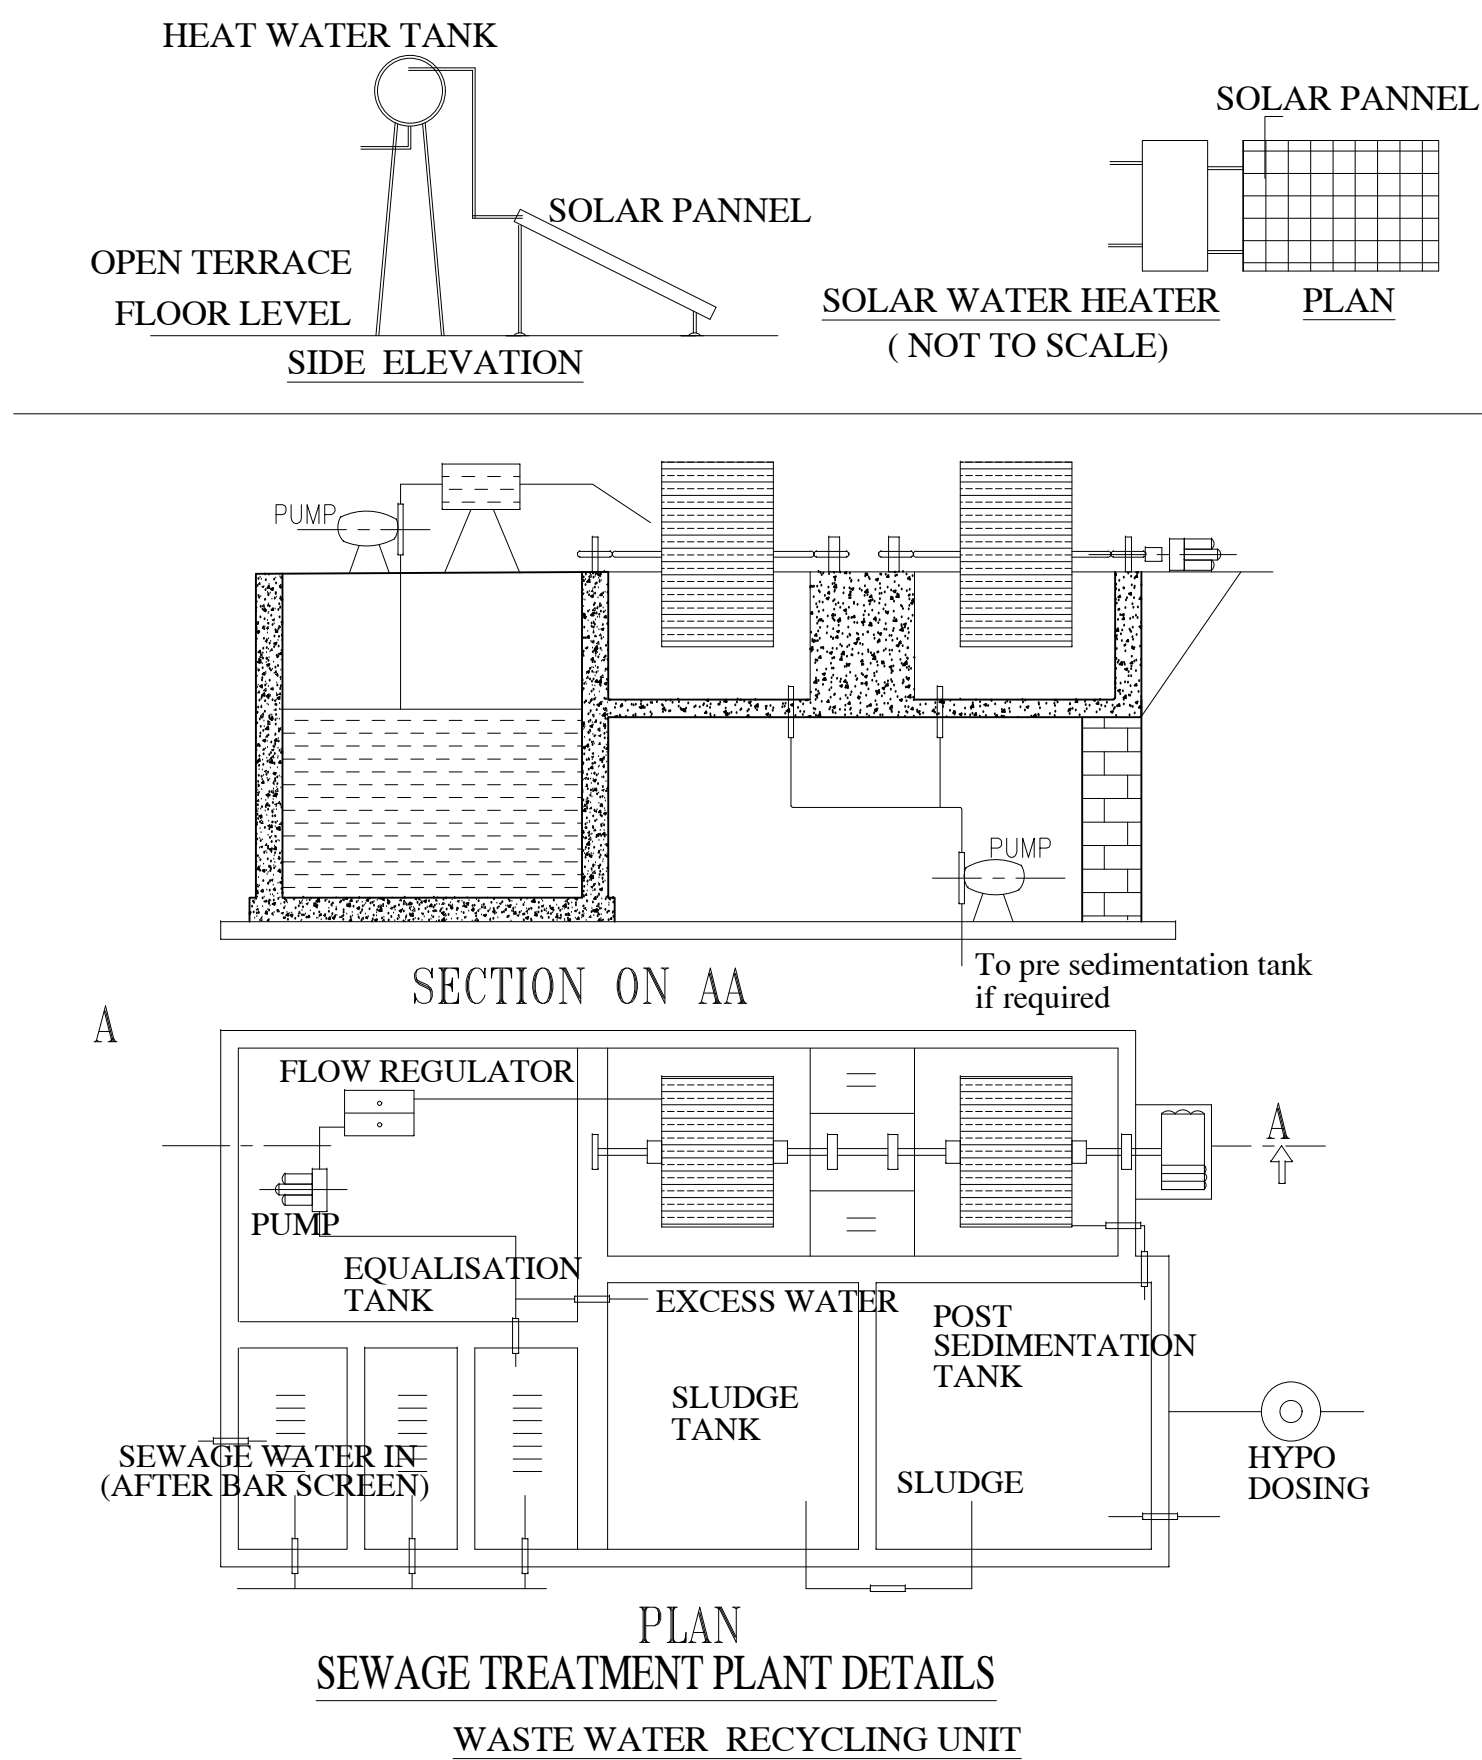


AREA DETAILS	SQ.M	SQ.FEET
AREA OF THE SITE AS PER DOCUMENT	2536.09	27298.24
AREA OF THE SITE AS PER PATTA	2536.09	27298.24
AREA OF THE SITE AS PER SITE (USE FOR MENT)	505.64	5442.66
SUPER IMPOSED PLOT AREA	2536.09	27298.24
GROUND FLOOR BUILDING	299.15	3220.02
FIRST FLOOR BUILDING	299.15	3220.02
TOTAL PLINTH AREA	299.15	3220.02
PARKING	REQUIRED	PROVIDED
CARS SPACE	-	-
TWO WHEELER SPACE	2	2
FSI	0.21	
PLOT COVERAGE	21.21%	

COLOUR INDEX

SITE BOUNDARY	
PRO.R.C.C ROOF G.F BUILDING	
PRO.R.C.C ROOF F.F BUILDING	
RAINWATER STORAGE PIT	
ROAD	

DETAILS OF JOINERIES

MD - DOOR	1.52 X 2.13	W - WINDOW	1.22 X 1.22
D - DOOR	0.91 X 2.13	W1 - WINDOW	1.52 X 1.52
D1 - DOOR1	0.76 X 2.13	W2 - WINDOW	0.91 X 1.22
O - OPEN	0.91 X 2.13		
V - VENTILATOR	0.91 X 0.61		

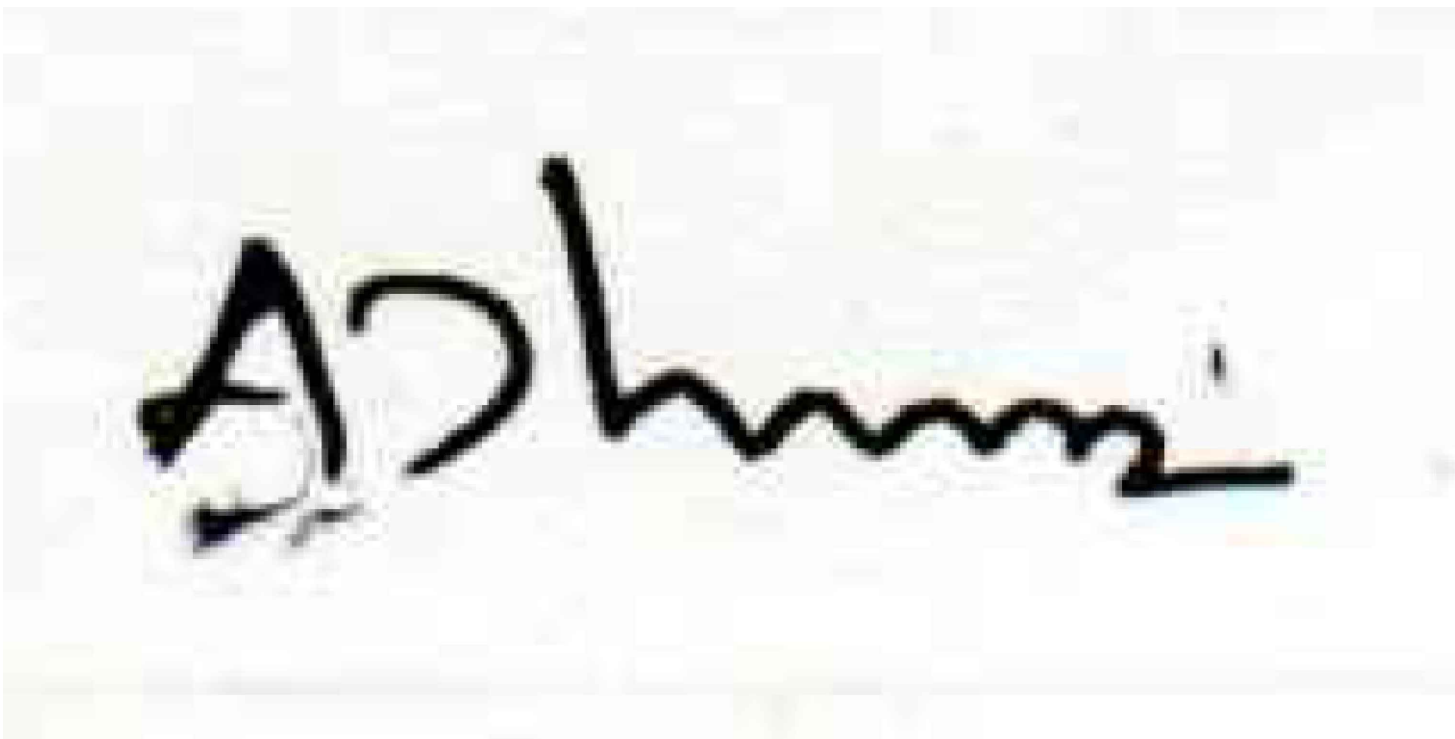

APPLICANT:-

Er. K. LOGESH, B.E., MBA., MISTE.,
Consulting Civil Engineer & LBS
BUILDERS POLLACHI
2nd Floor, Amman Complex,
Near Mayura Mahal,
New Scheme Road, Pollachi - 642 002.
Cell : +91 97869 56513
076/LS/2020/00005

REGISTERED ENGINEER: