


PLAN SHOWING THE PROPOSED CONSTRUCTION OF R.C.C TERRACED ROOF RESIDENTIAL GROUND FLOOR BUILDING IN S.F.NO.95/1,AT KACHUPALLI VILLAGE, KACHUPALLI PANCHAYAT, KONGANAPURAM PANCHAYAT UNION, EDAPADY TALUK , SALEM DISTRICT.

APPLICANT : Mr.MAHALINGAM S/O Mr.ELUMALAI

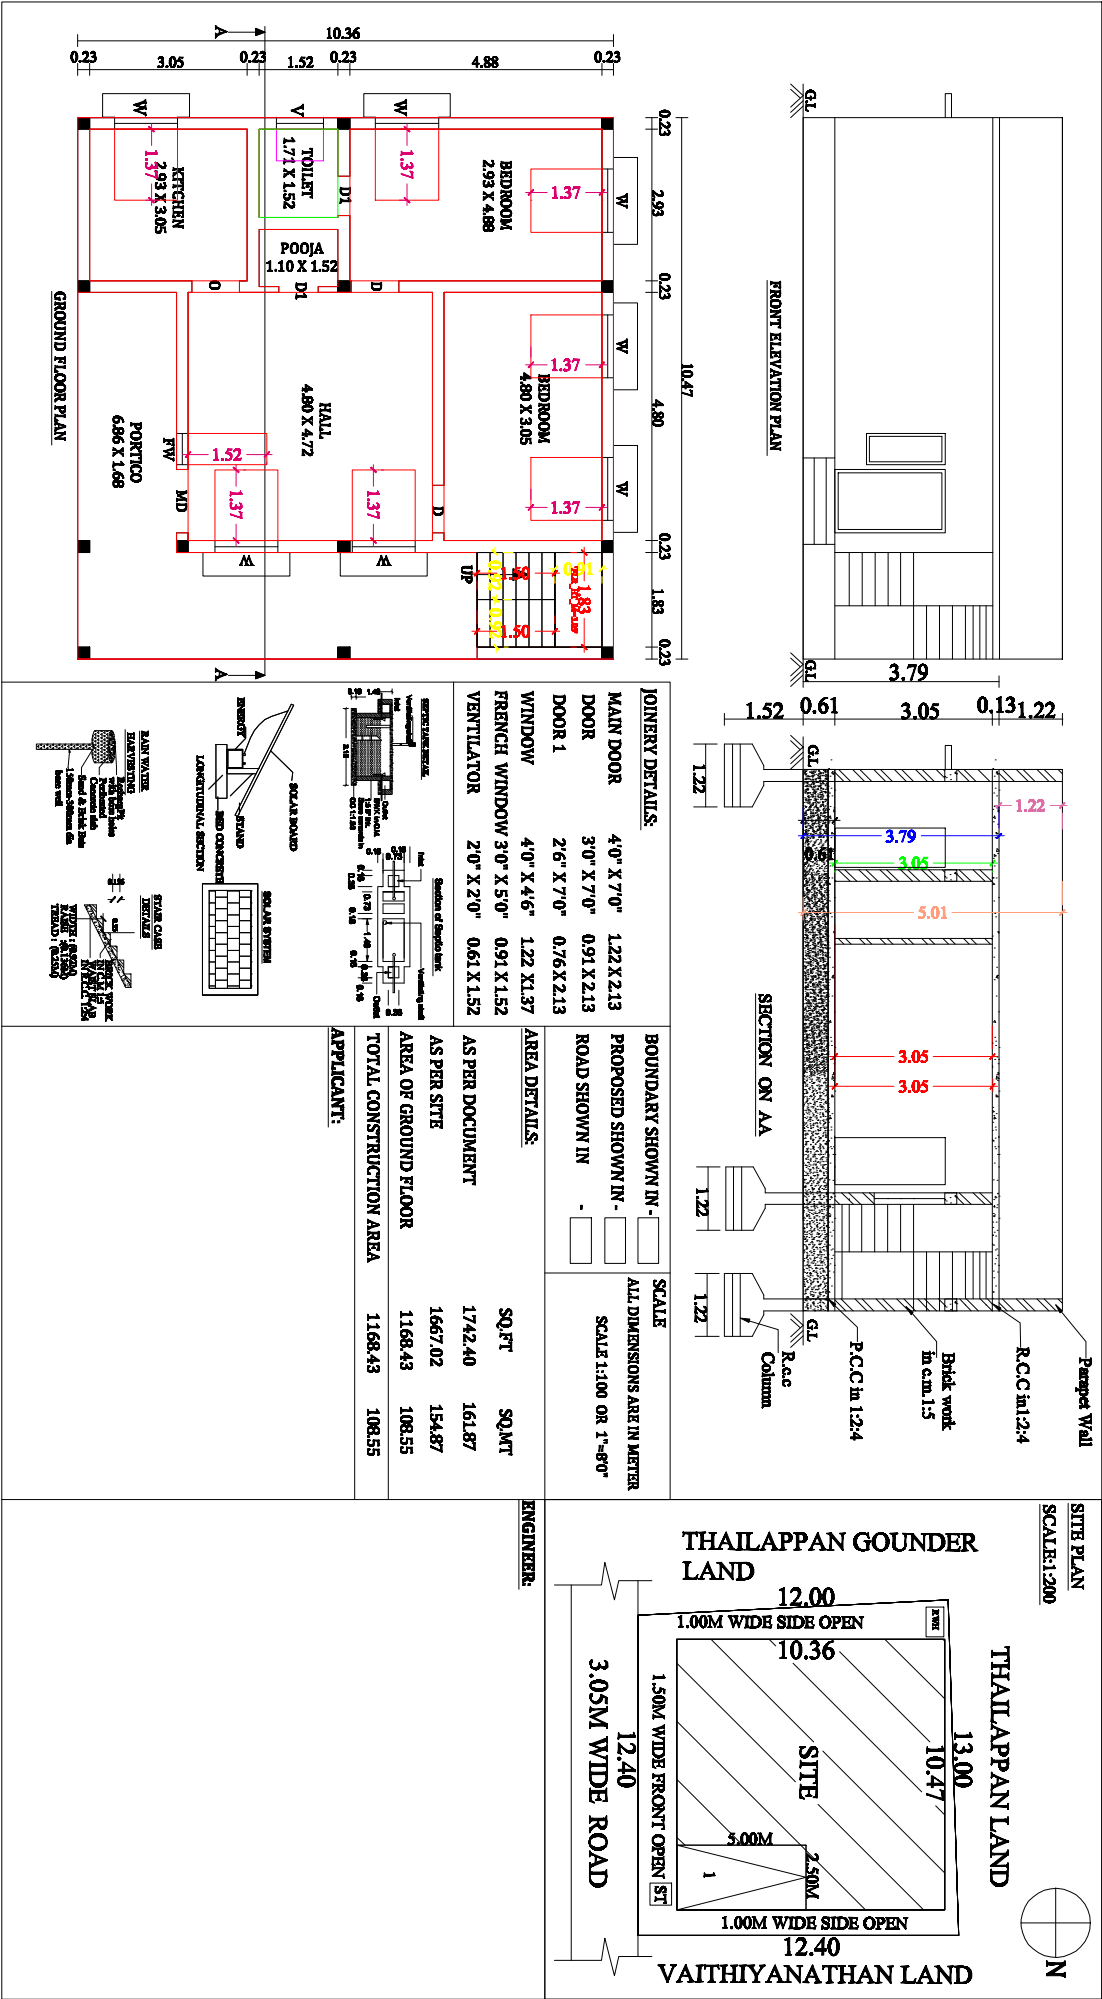

PLAN INFO
SURVEY_NO=95/1
AS_AT_SITE=154.87
FMB OR PLR=161.87
AS PER DOCUMENT=161.87
PLOT_NO=0
PATTI_NO=5976
TALUK=EDAPADY
DISTRICT=SALEM
OSR_APPLICABLE=NO
OSR_SUR_BUYBACK_RETAIN=NO
PREMIUM_FSI_REQUIRED=NO
IS_APPROVED_LAYOUT=NO
IS_SWIMMING_POOL_EXISTS=NO
SINGLE_FAMILY_BLDG=YES
CRZ=NO
SECURITY_ZONE=NO
ACCESS_WIDTH_M=3.00
WHETHER_GOV'T_OR_AIDED_SCHOOL=NO
PLOT_AREA_M2=161.87
AVG_PLOT_DEPTH=12.00
AREA_TYPE=OTHERS
ROAD_WIDTH=3.05
ROAD_LENGTH=5.00
LAND_USE_ZONE=RESIDENTIAL
RWH_DECLARED=YES
BUILDING_NEAR_TO_RIVER=NO
BUILDING_NEAR_MONUMENT=NO
BUILDING_NEAR_GOV'T_BLDG=NO
NOC_FOR_CONSTRUCTION_NEAR_MONUMENT=NO
JURSDICTION_TYPE=RURAL_PANCHAYAT
IF_HERITAGE_TOWN_LESS THAN 1KM_RADIUS=NO

