






**APPLICANT : N.YOKESHWARAN S/o K.NATARAJAN**

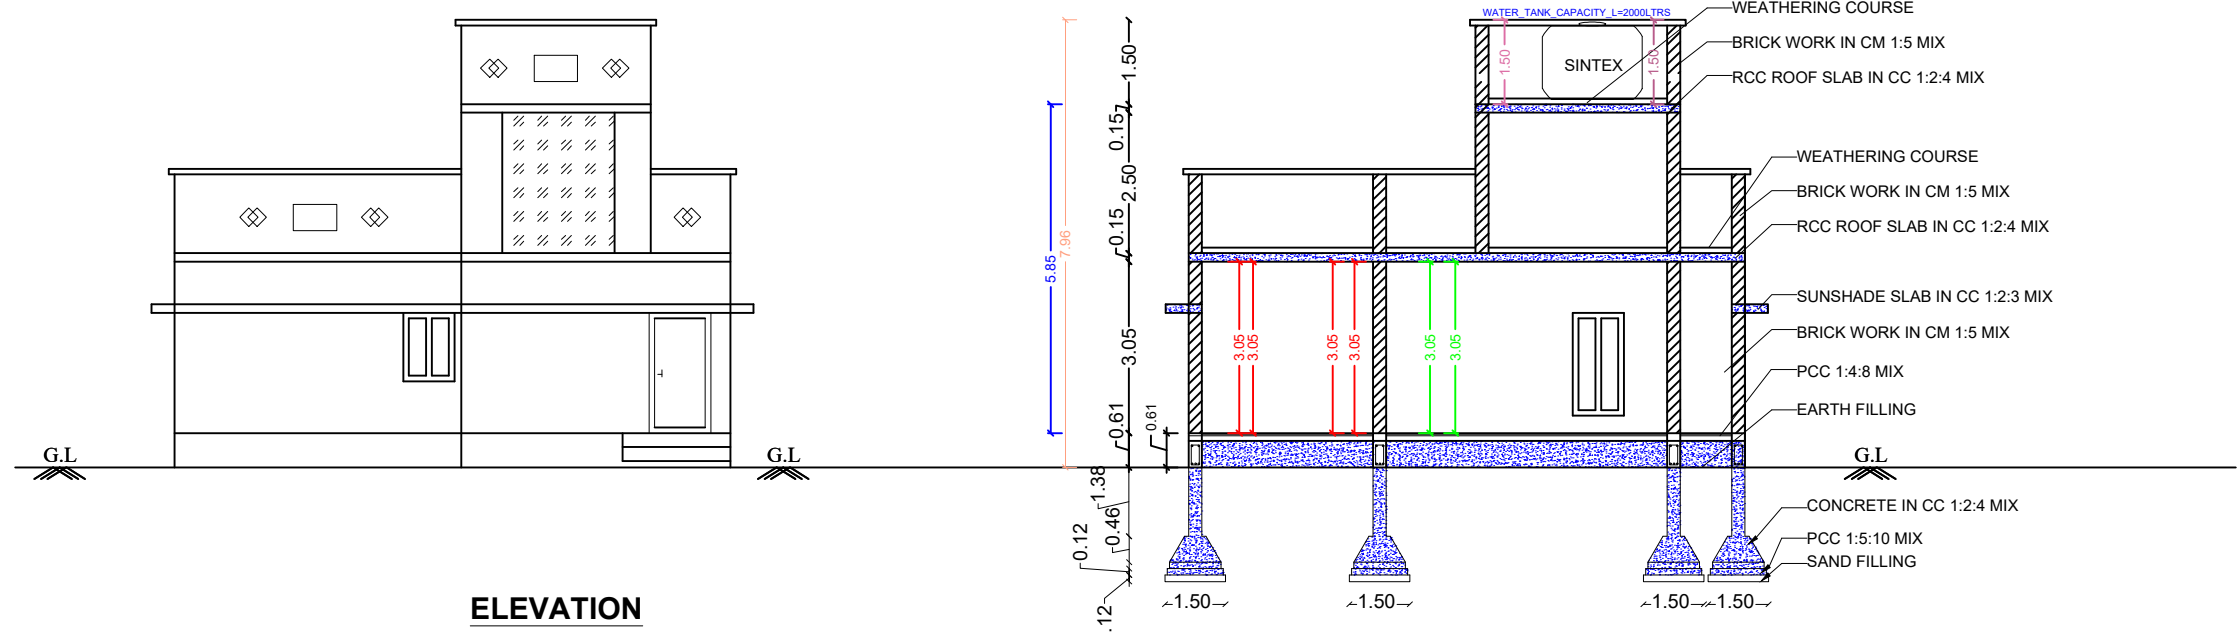


**SECTION ON - AA'**

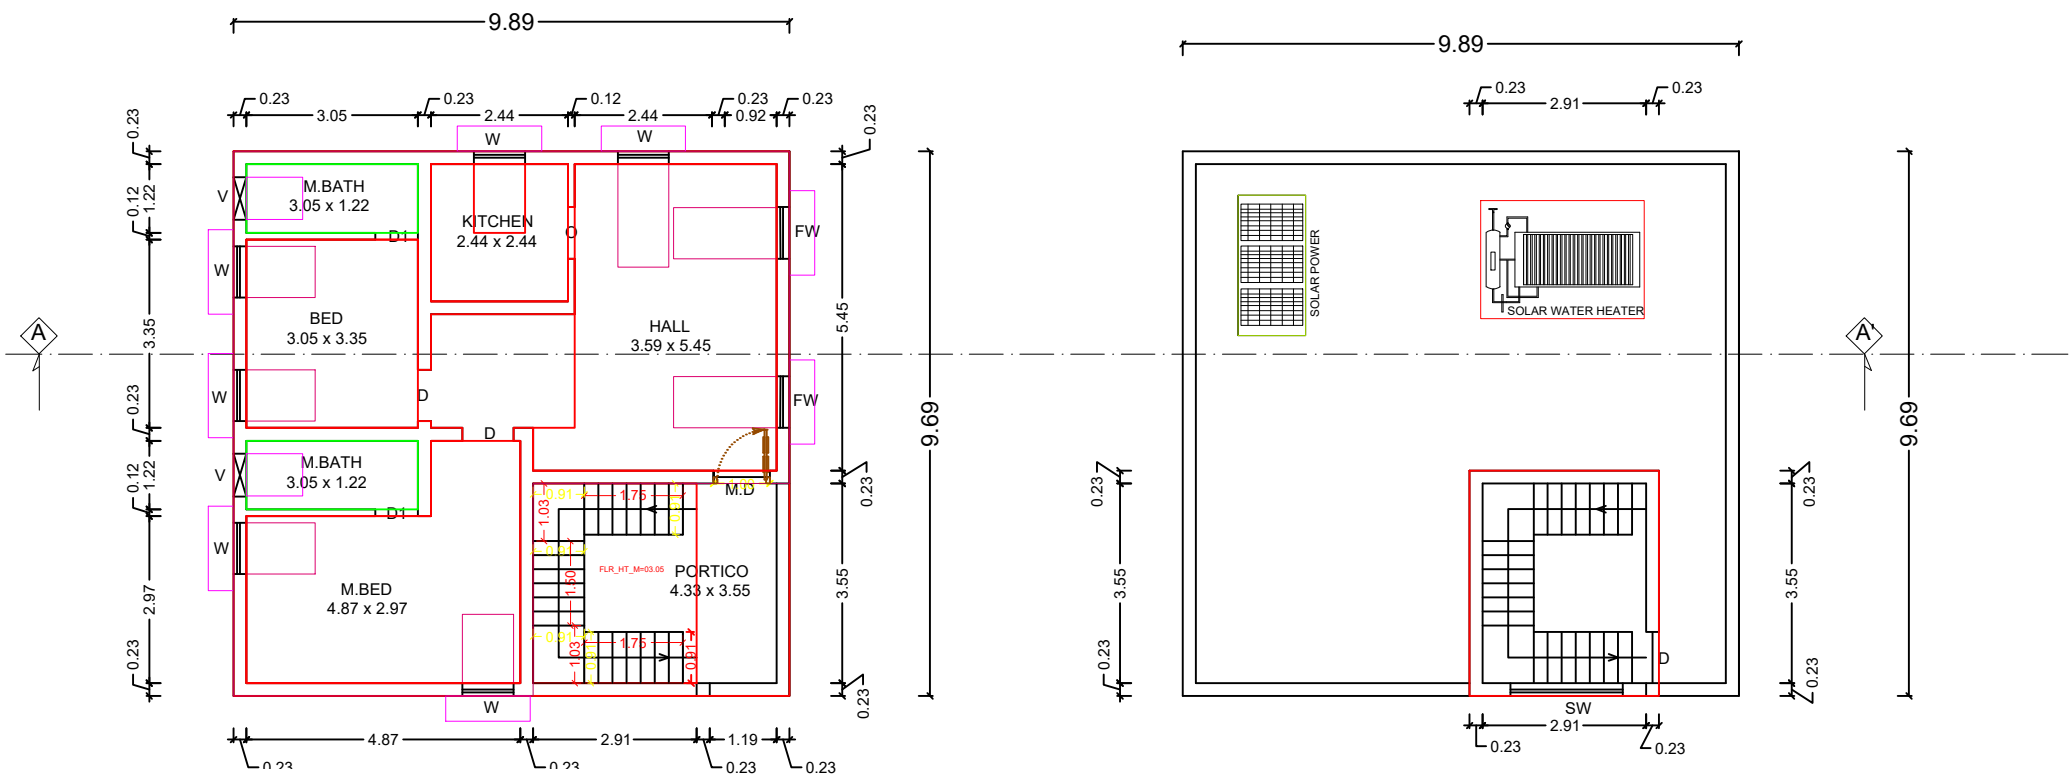


## PROPOSED FIRST FLOOR PLAN

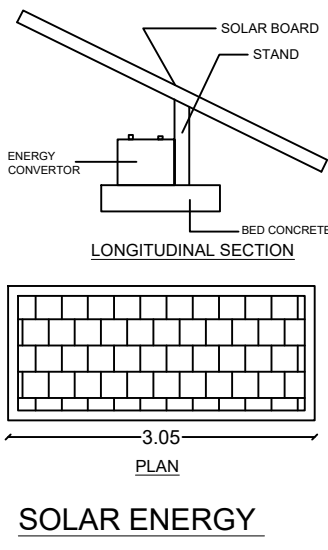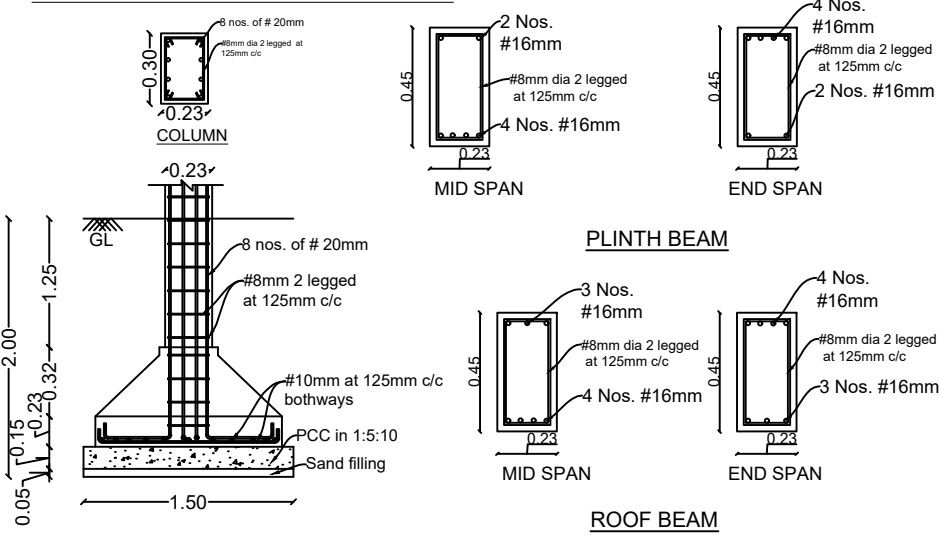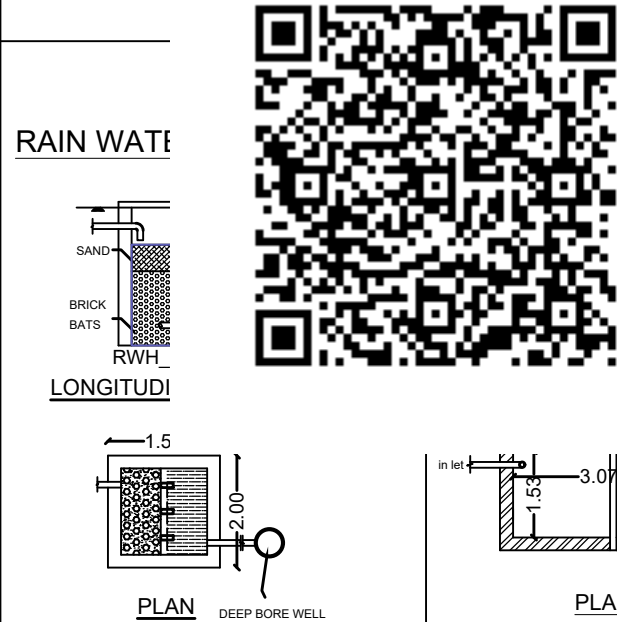

## SOLAR WATER HEATER

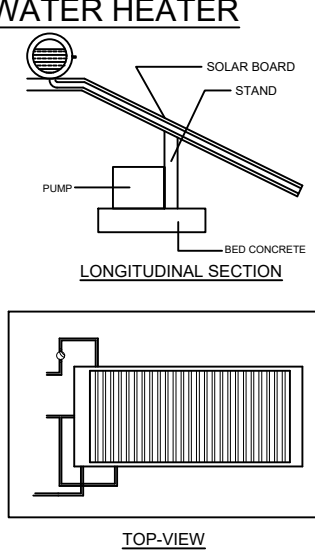

## STAIRCASE DETAIL

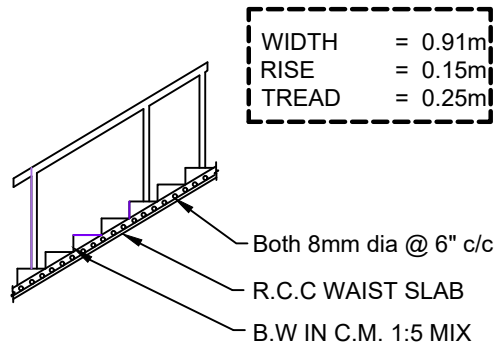

APPLICANT

N. Yokumel

## ENGINEER

