



PLAN SHOWING THE PROPOSED CONSTRUCTION OF GALVALUME SHEET ROOF COMMERCIAL BUILDING IN S.F.NO:19/7A PART, 19/9 PART, 20/6D1A1A1A PART & 7A PART, AT THAMMANAICKENPATTI VILLAGE, AND PANCHAYAT, SALEM SOUTH TALUK , SALEM DISTRICT, SCALE - 1:100



Applicant Name : Mr. P.Prakash S/o Palanisamy.

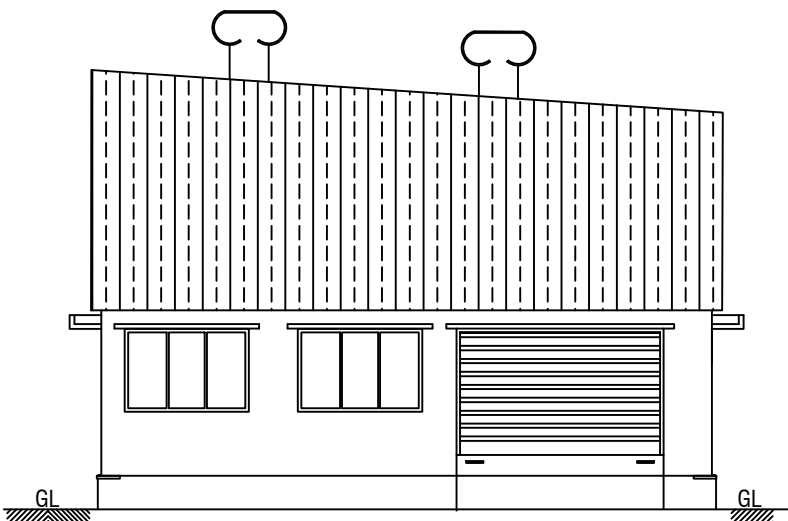

ELEVATION

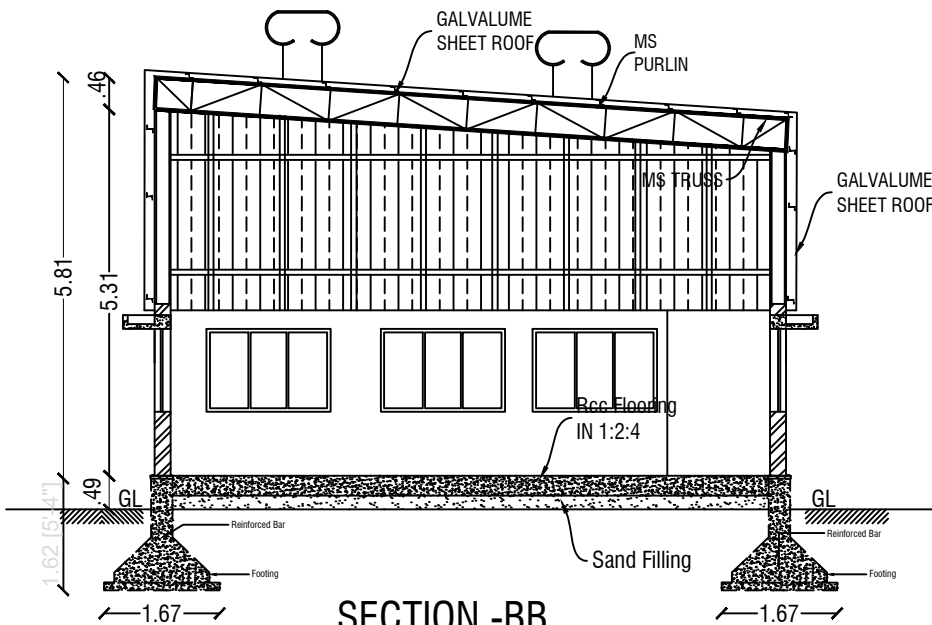

SECTION -BB

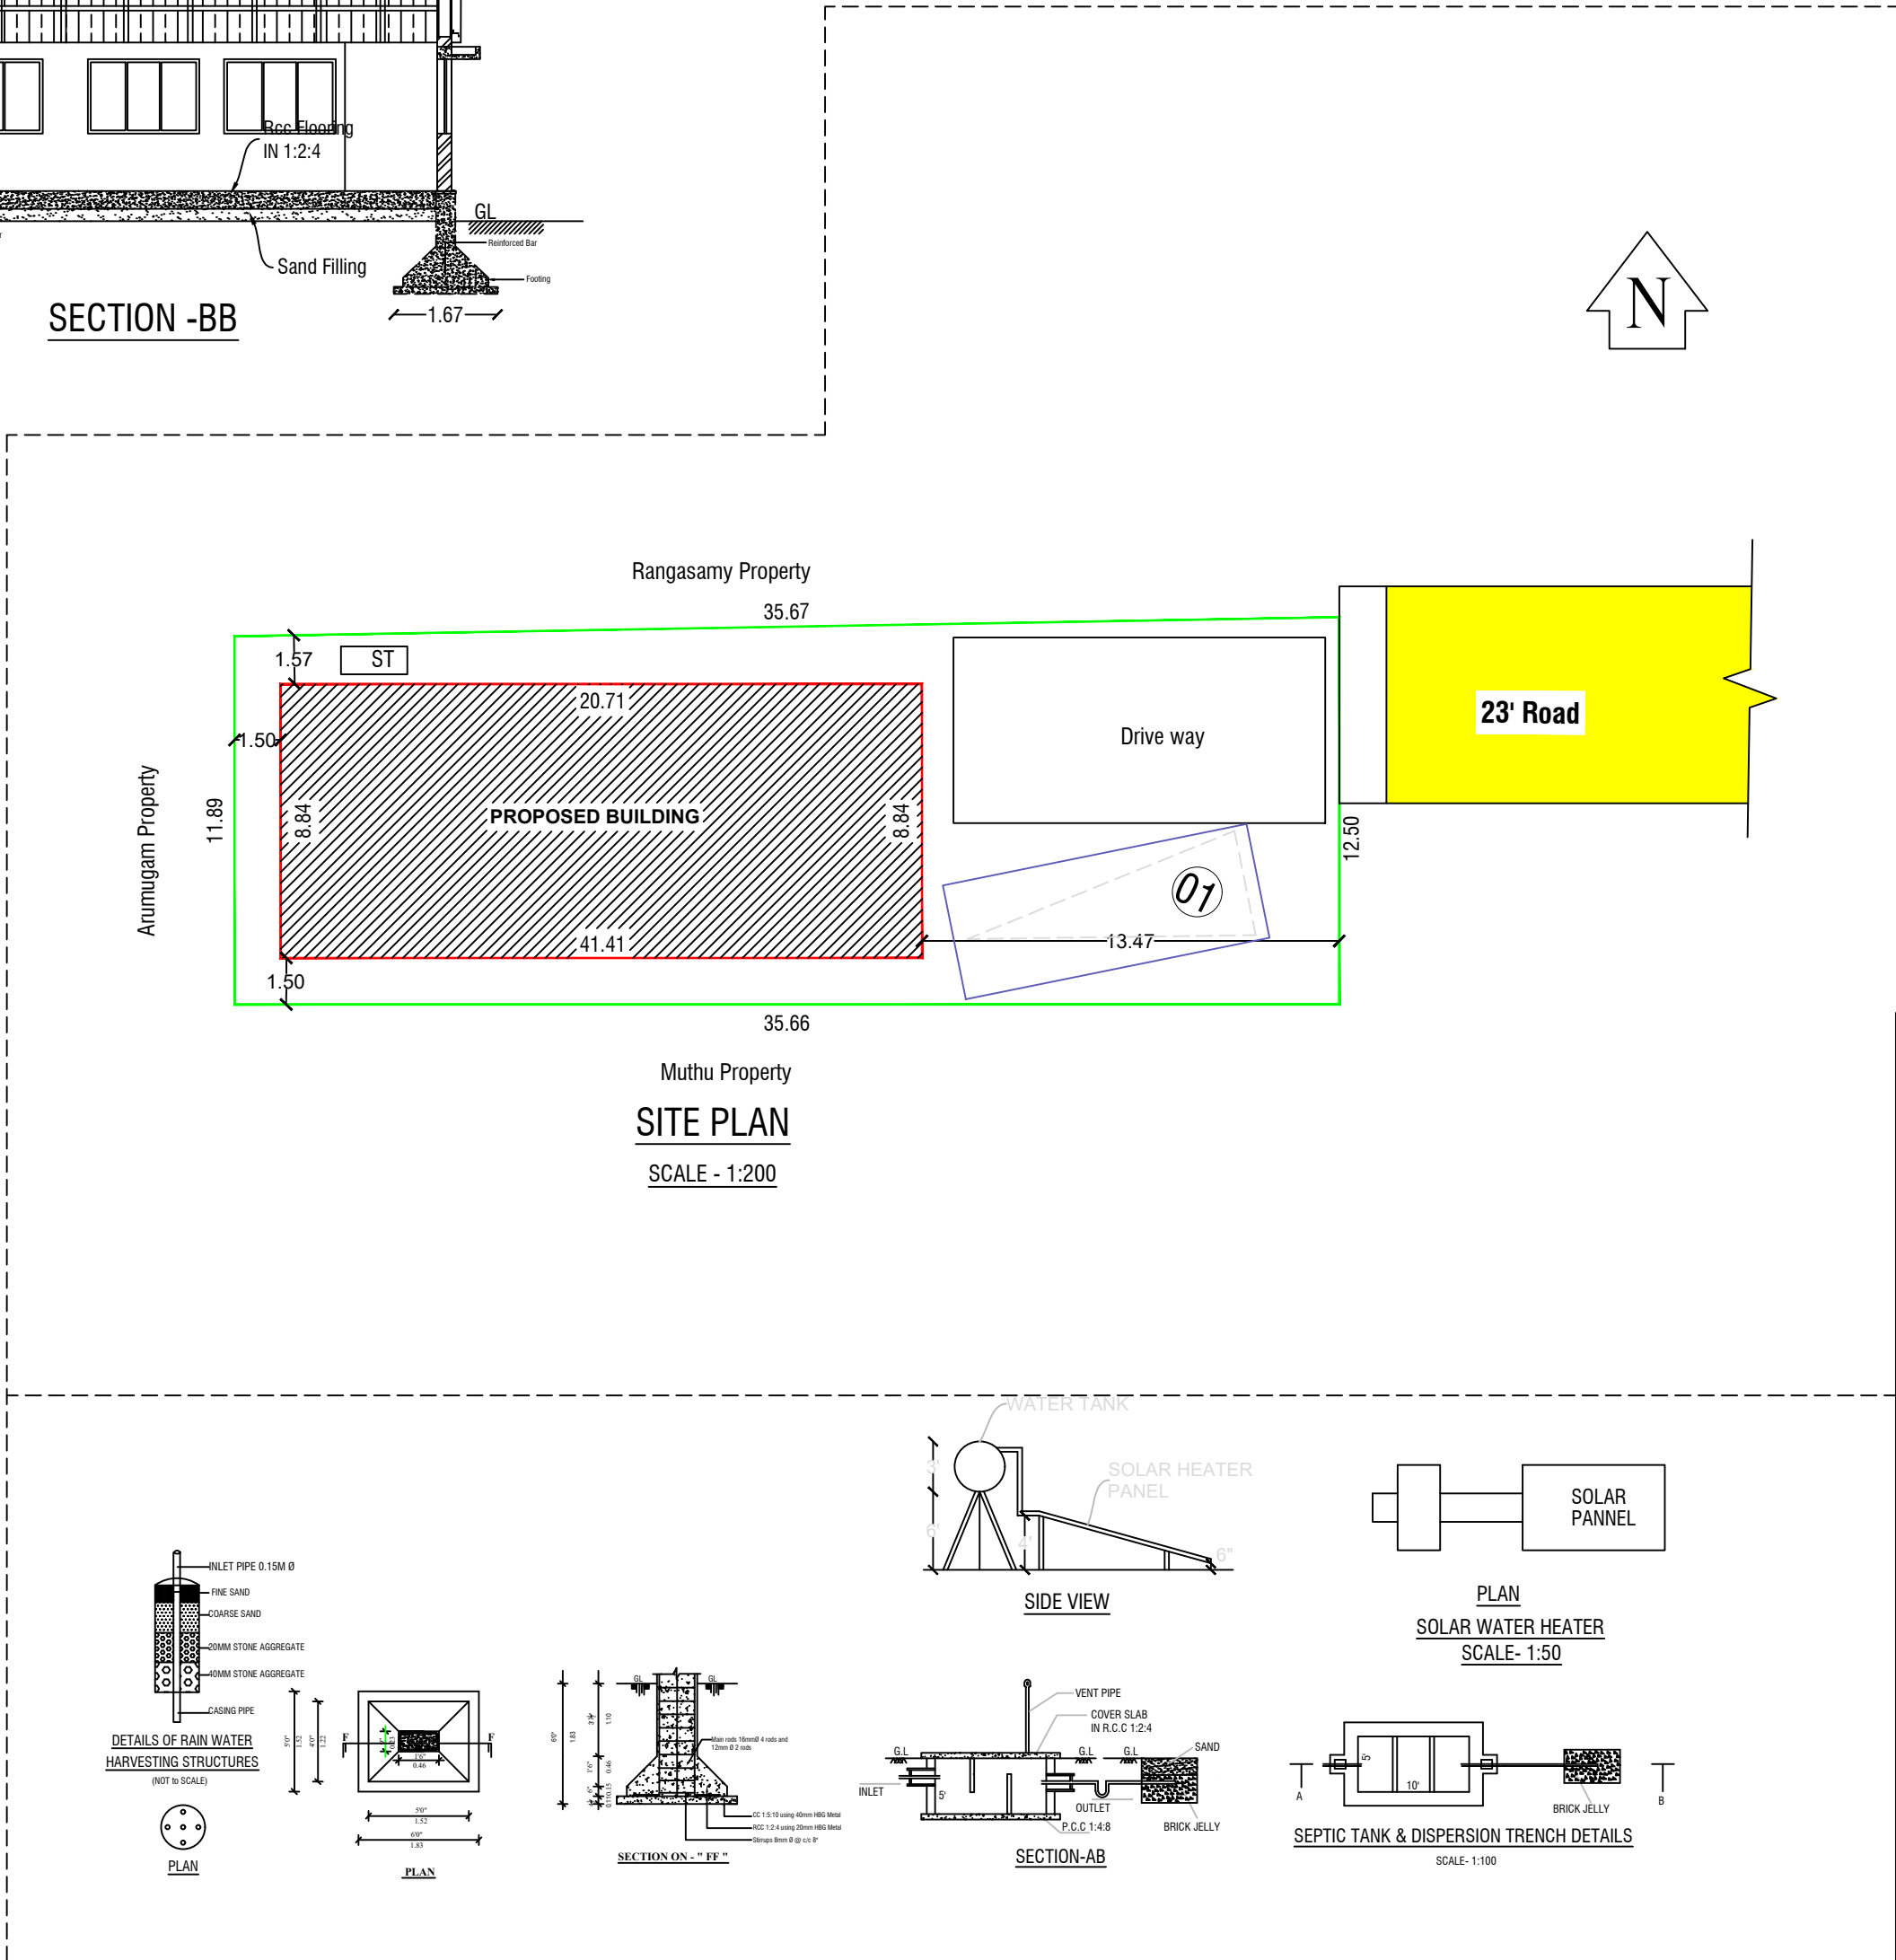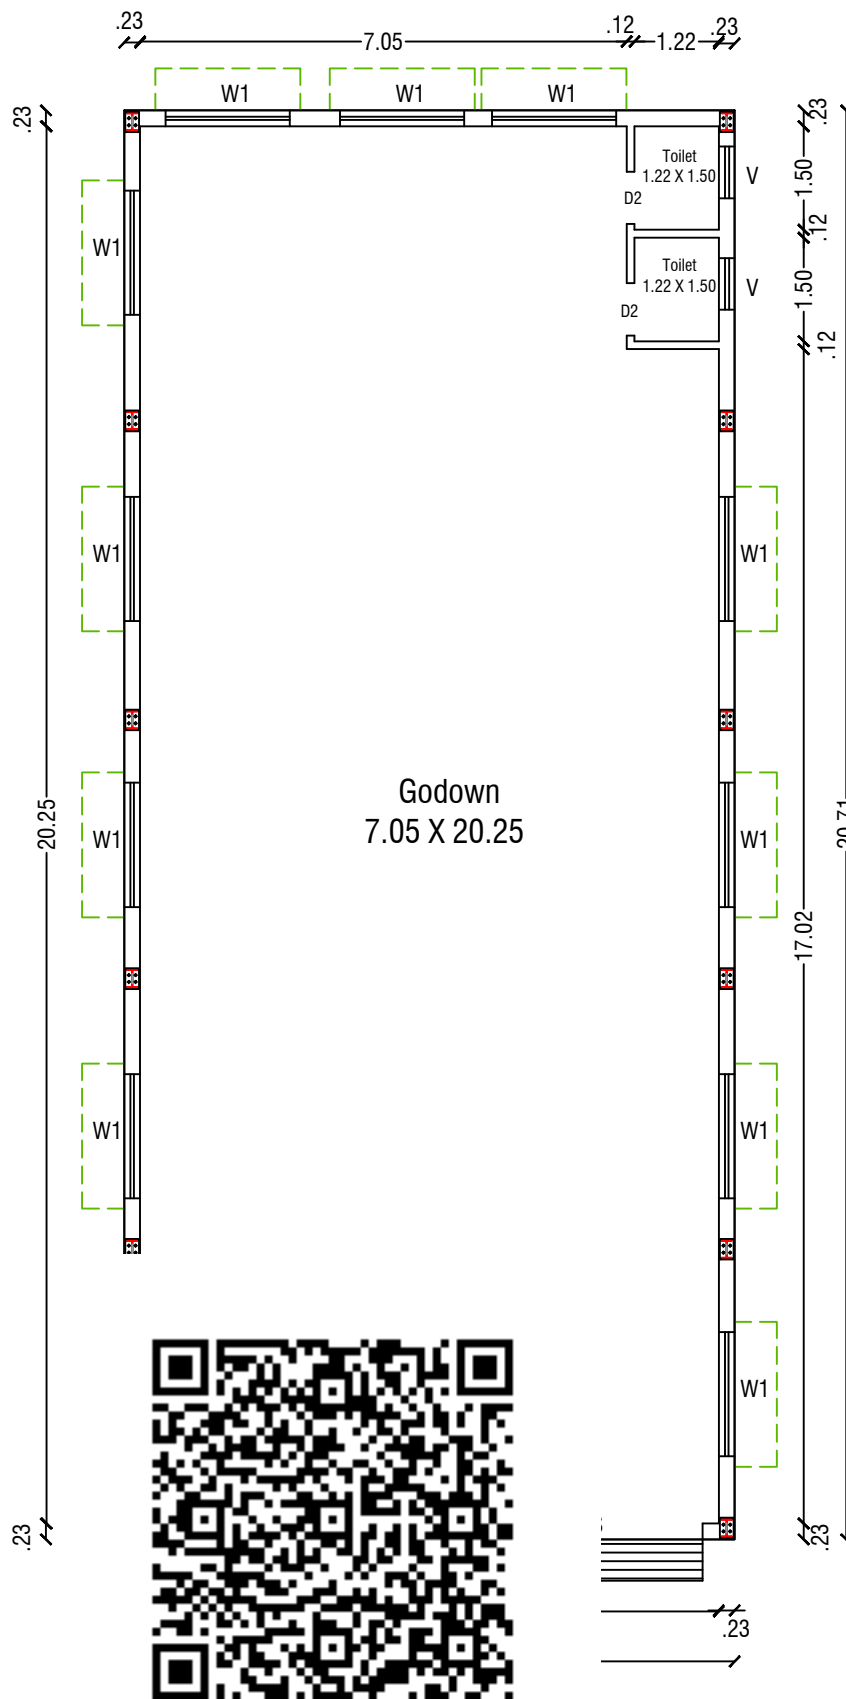

COLOR INDEX		SCHEDULE OF JOINERIES		
Site Boundry		RS	Rolling Shutter	3.00 X 2.13
Proposed Building		D2	Door	0.75 X 2.13
Existing Road		V1	Ventilation	0.91 X 1.20
Driveway		V1	Ventilation	0.91 X 1.20

Area Details		
Particulars	Sq.m.	Sq.ft.
Total Area of the Site	435.38	4686.38
Plinth Area of the Pro. Bldg. Ground Floor	183.13	1971.19
Open Space	252.24	2715.17
Total Construction Area	183.13	1971.21
Lary Parking - 3.75M X 10.00M = 1 Nos		
Two Wheeler Parking - 1.80M X 1.00M = 0 Nos		

Applicant

P.Prakash S/o Palanisamy

Engineer

P. Gopal
Er.P.GOPAL, D.Arch.,
LICENSED BUILDING SURVEYOR &
CONSULTING ARCHITECTURE,
VASUTU PLANING AND CONSTRUCTION,
HASHNI BUILDERS,
#6/75, Veerakkal (Po), Mettur (Tk).
Salem (Dt)-636 454. Cell: 90250 53864
E mail: palanisamysapari@gmail.com.