
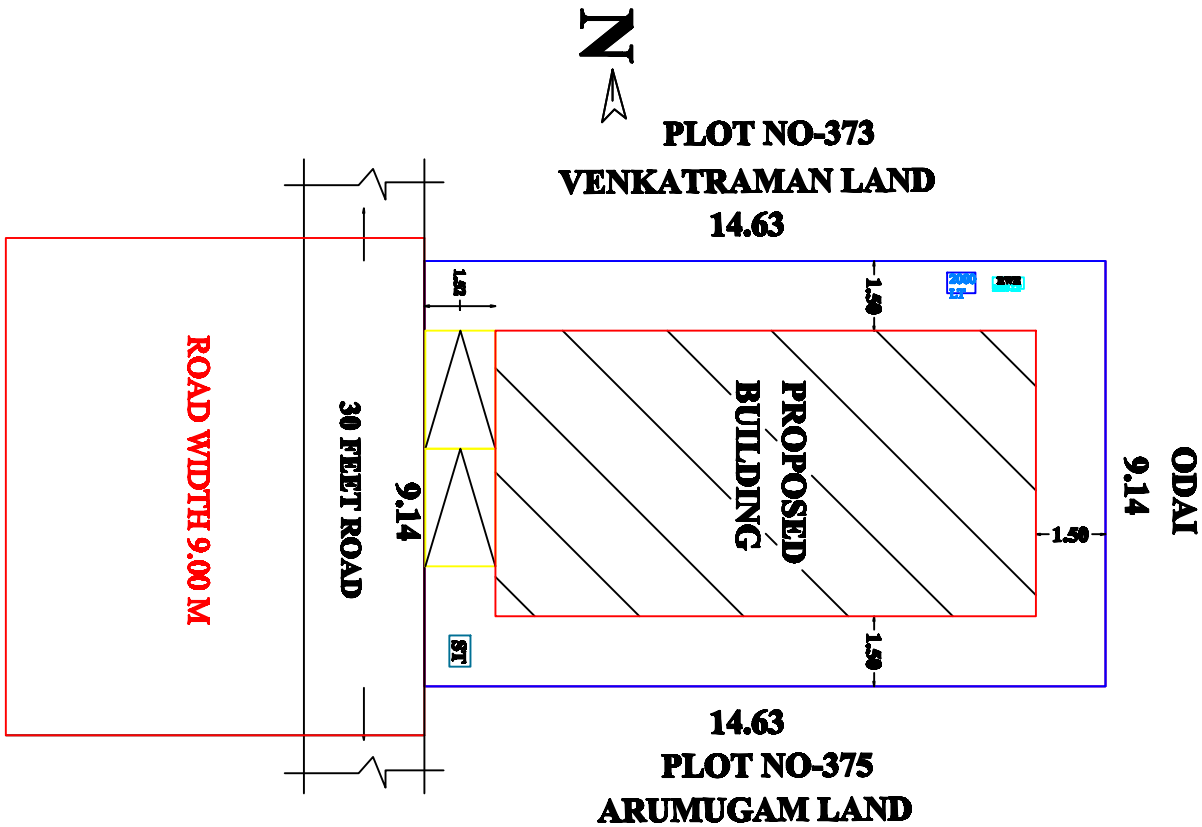
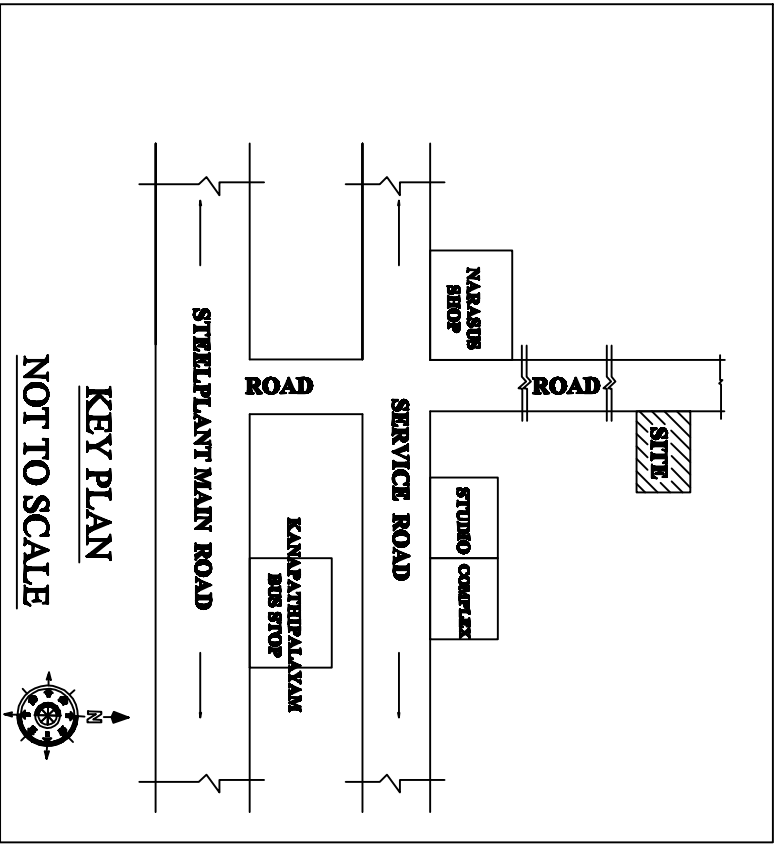
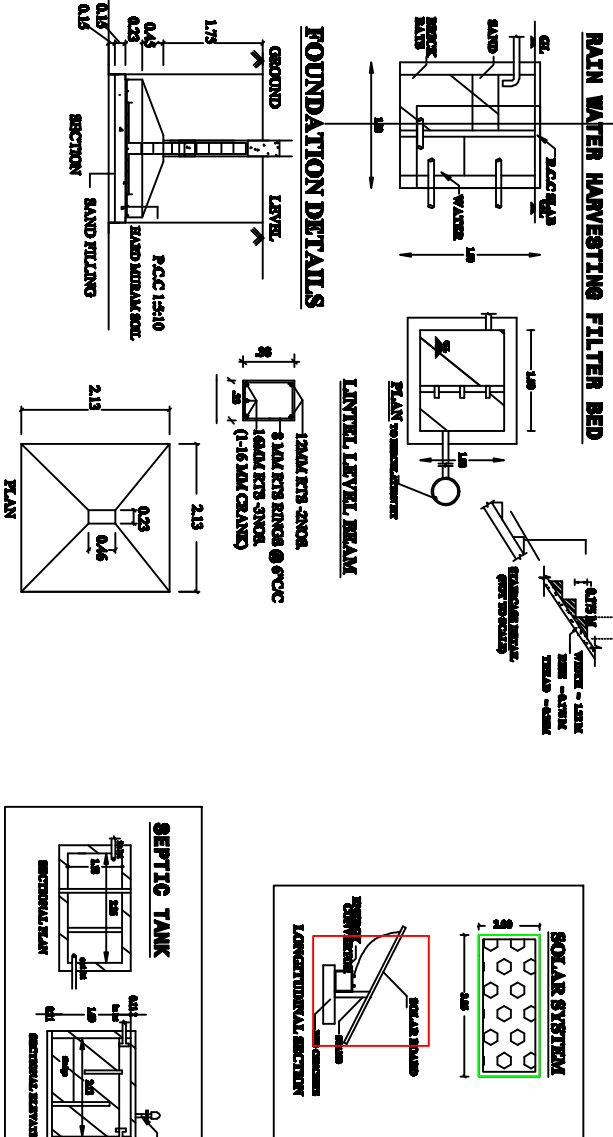
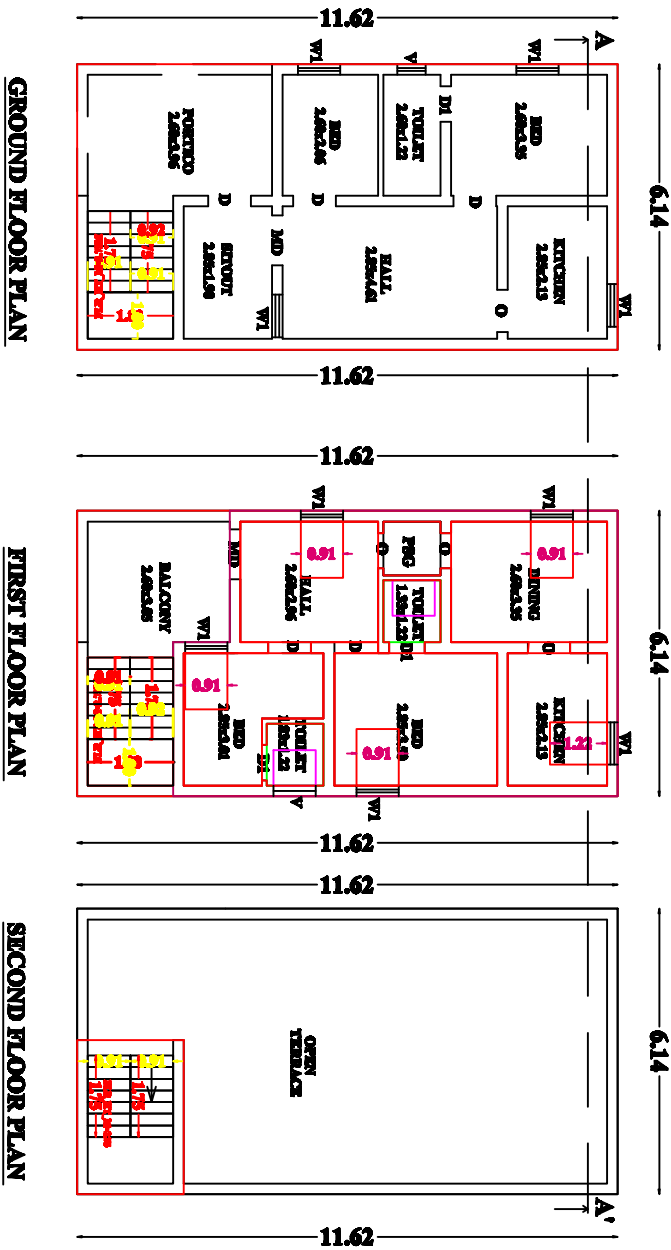


PLAN SHOWING EXISTING GROUND FLOOR AND PROPOSED FIRST FLOOR, SECOND FLOOR R.C.C TERRACED ROOF RESIDENTIAL BUILDING
IN D.NO-13/25,OLD S.NO-122/3APART, NEW S.NO-172/20, PATTA NO-378, PLOT NO-374, "GANAPATHI NAGAR", MARAMANGALATHUPATTI VILLAGE & PANCHAYATH, SALEM WEST TALUK, SALEM DISTRICT.

NAME OF THE APPLICANT : Mr.R.SUNDARAM S/o Mr.RAMUREDDY

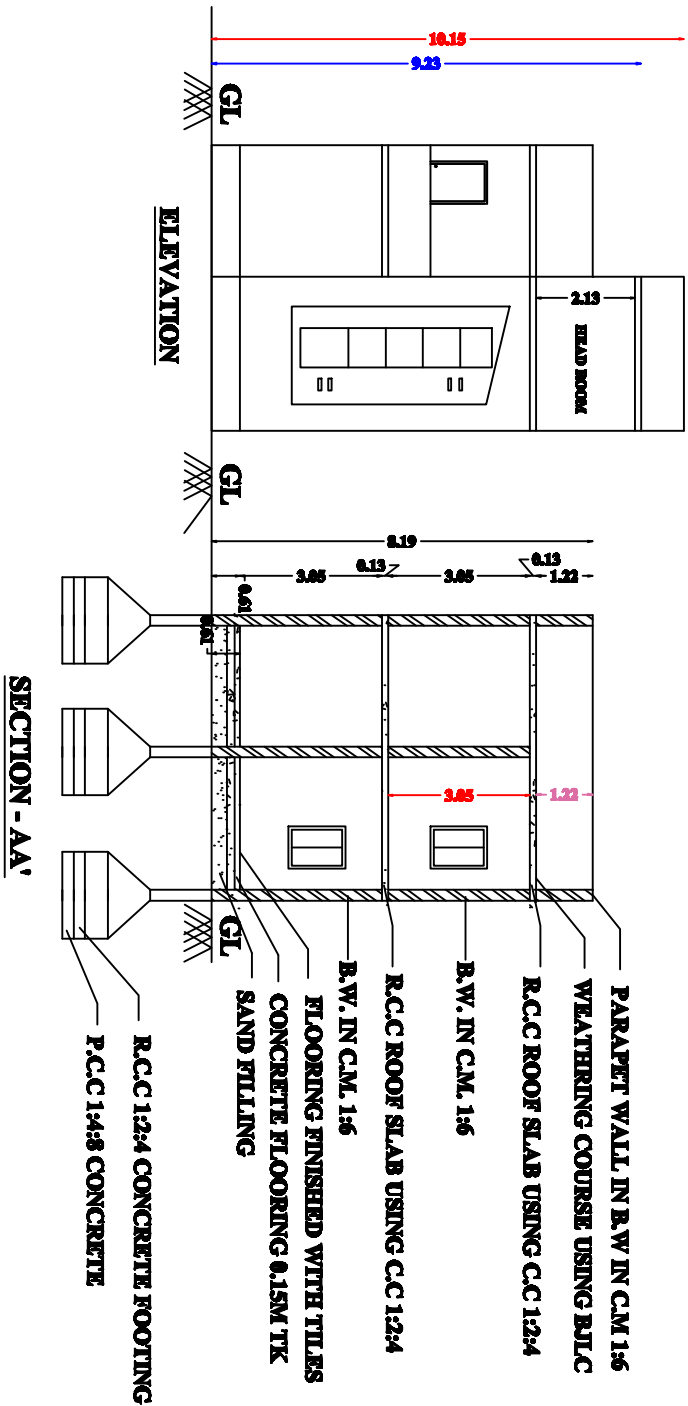

JOINERIES DETAILS				
DOOR	D	3'0"x'7'0"	0.91x2.13	
DOOR	D1	2'6"x'7'0"	0.75x2.13	
OPEN	O	3'0"x'7'0"	0.91x2.13	
WINDOW	W1	3'0"x'4'0"	0.91x1.22	
WINDOW	W2	3'0"x'4'0"	0.91x1.22	
VENTILATOR	V	2'0"x'2'0"	0.61x0.61	

AREA DETAILS				
AREA OF THE SITE	1440.00	sft	133.78	sqm
GROUND FLOOR AREA (EXISTING)	767.35	sft	71.29	sqm
FIRST FLOOR AREA (PROPOSED)	767.35	sft	71.29	sqm
SECOND FLOOR AREA (PROPOSED)	81.60	sft	7.58	sqm
TOTAL PROPOSED AREA	849.95	sft	78.87	sqm
OPEN AREA	672.65	sft	62.49	sqm

ALL DIMENSIONS ARE IN METER, SCALE 1:100
SITE BOUNDARY SHOWN IN GREEN PROPOSED
CONSTRUCTION SHOWN IN RED
EXISTING ROAD SHOWN IN YELLOW

APPLICANT

ENGINEER



Mr. E.R.M.P
EXCELL
2/106, I
MARAMAI
SALEM-30

185 no: 236