

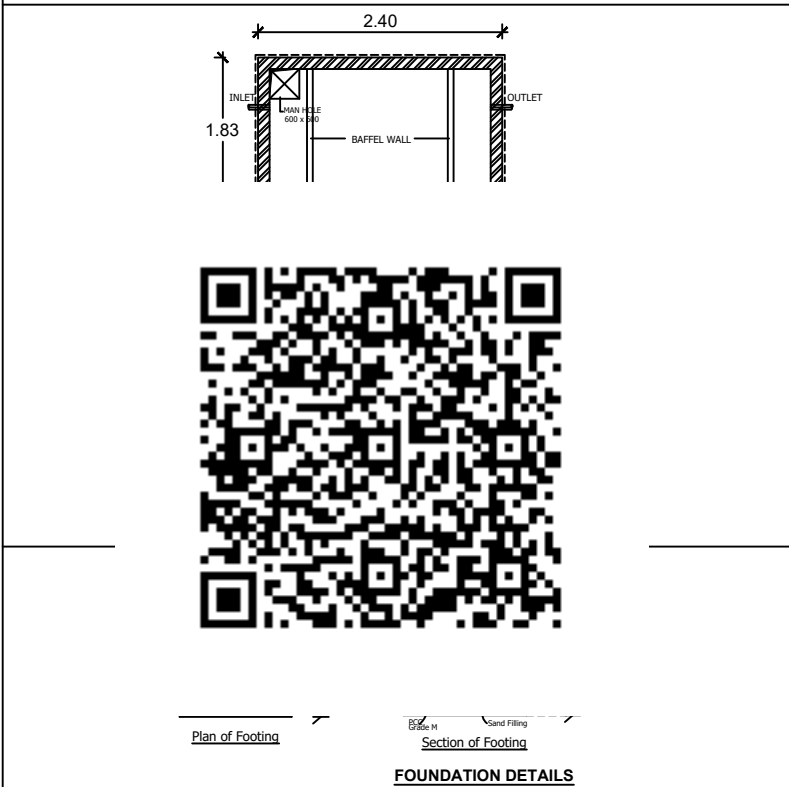
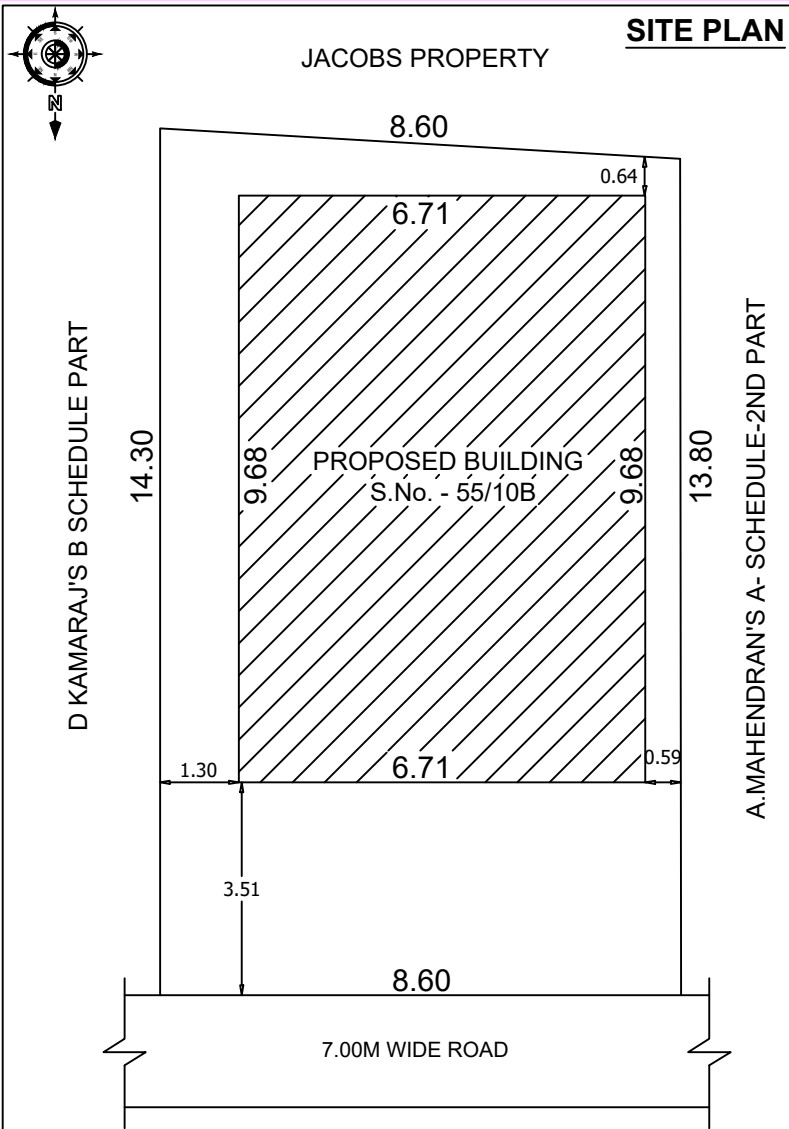


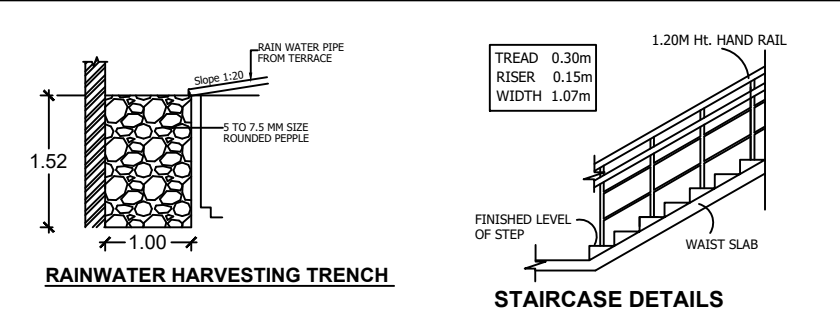

PLAN SHOWING THE PROPOSED ADDITIONAL CONSTRUCTION OF R.C.C TERRACED ROOF RESIDENTIAL (GROUND + 1 FLOOR) BUILDING, IN SURVEY No. - 55/10B, AT ASAMBUR VILLEGE, YERCAUD TALUK, SALEM DISTRICT.

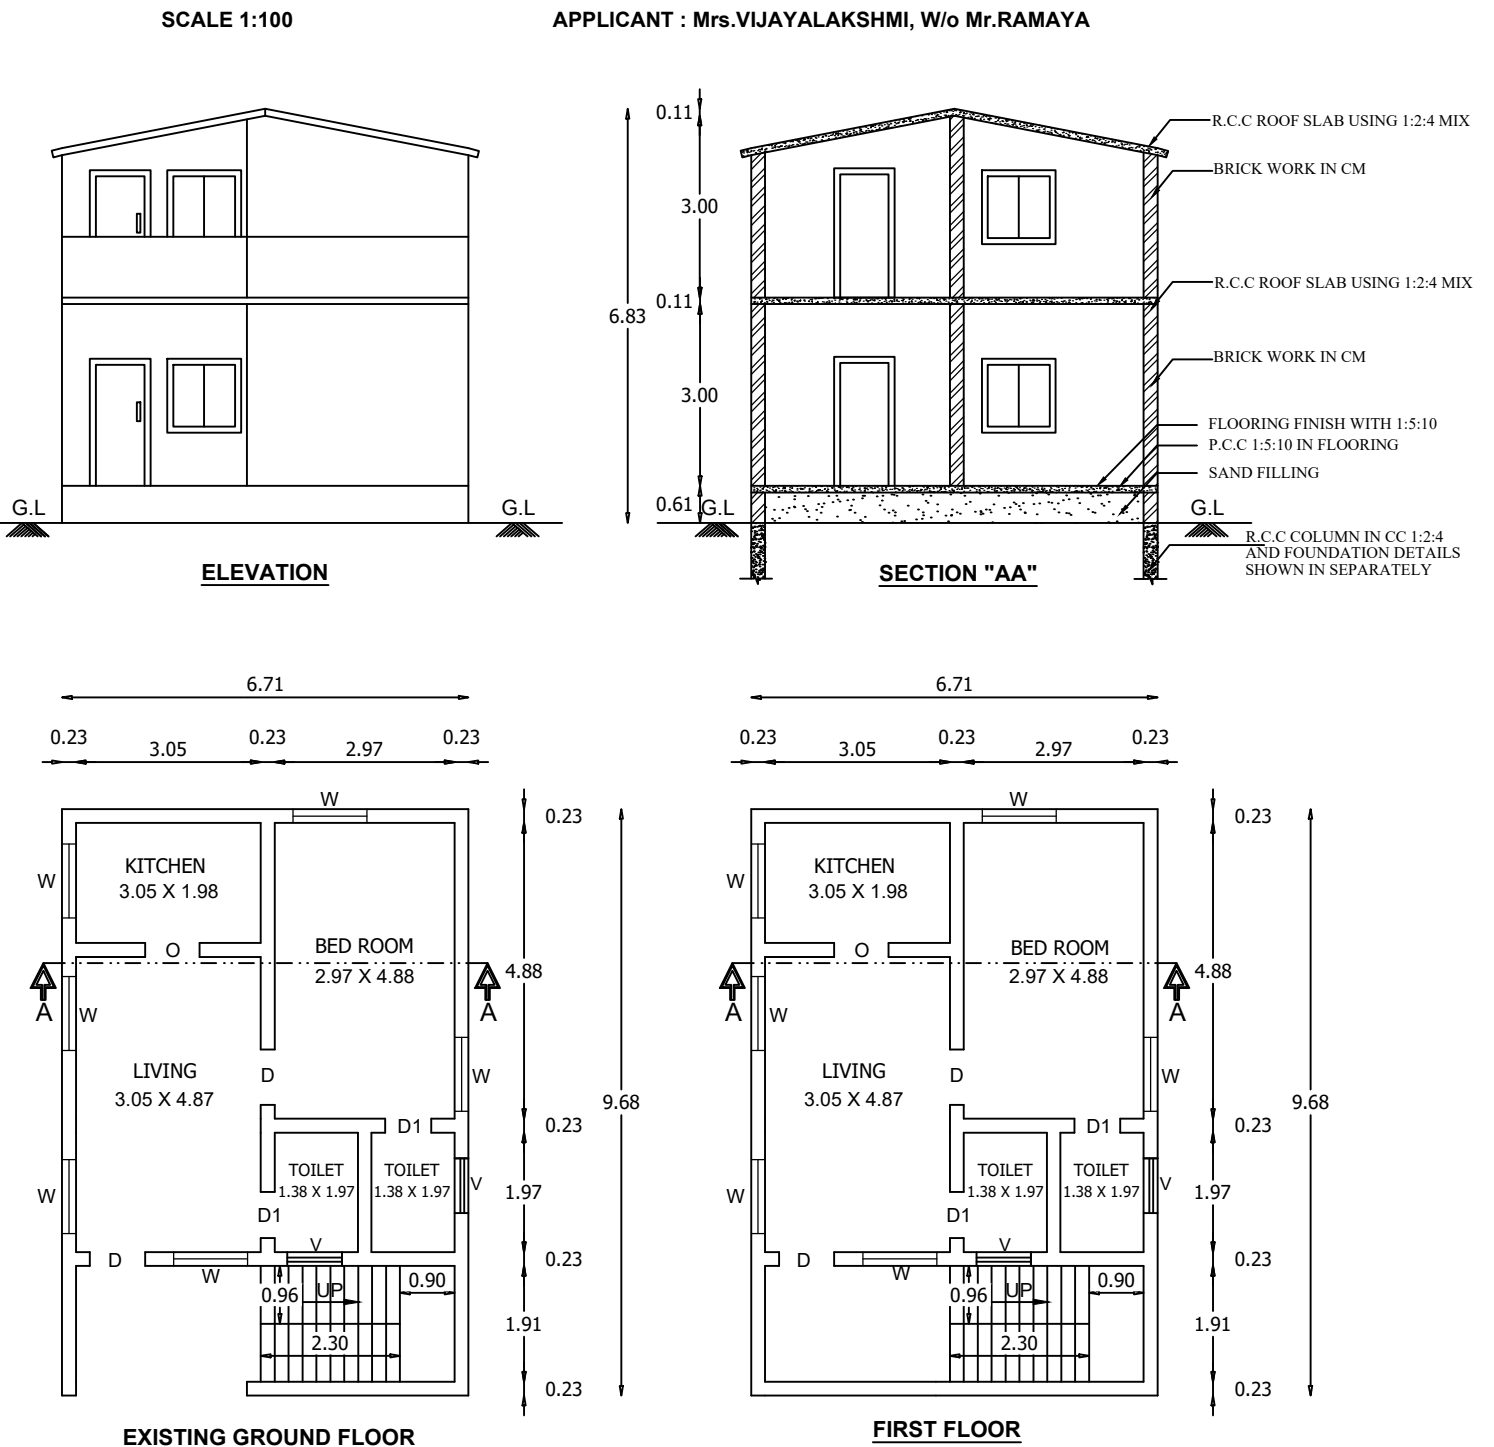

FOR OFFICE USE:

AREA DETAILS IN Sq.M

SITE AREA

AS PER DOCUMENT (1307.00 Sq.Ft) 121.46

AS PER PATTa 121.00

FLOOR NAME	BUILTUP AREA	
	Sq.Ft	Sq.M
EXISTING - GROUND FLOOR	698.50	64.90
PROPOSED - 1ST FLOOR	698.50	64.90
TOTAL	1397.00	129.80

REFERENCE IN METER

MD	MAIN DOOR	1.00 X 2.13
D	DOOR	0.91 X 2.13
D1	DOOR	0.76 X 2.13
O	OPEN	1.00 X 2.13
W	WINDOW	1.22 X 1.22
V	VENTILATOR	0.90 X 0.60

APPLICANT :

REGISTERED ENGINEER :


Er.K.RAHUL GANESH, M.E.,
Registered Engineer Grade - I
DTCP/Salem/Reg. No: 05/2023-2024
Registered Engineer Grade - II
SCMC License No: 222/2021
No.5/318, State Bank Colony - II,
Junction Main Road, SALEM-1.
Cell: 97863 58992