

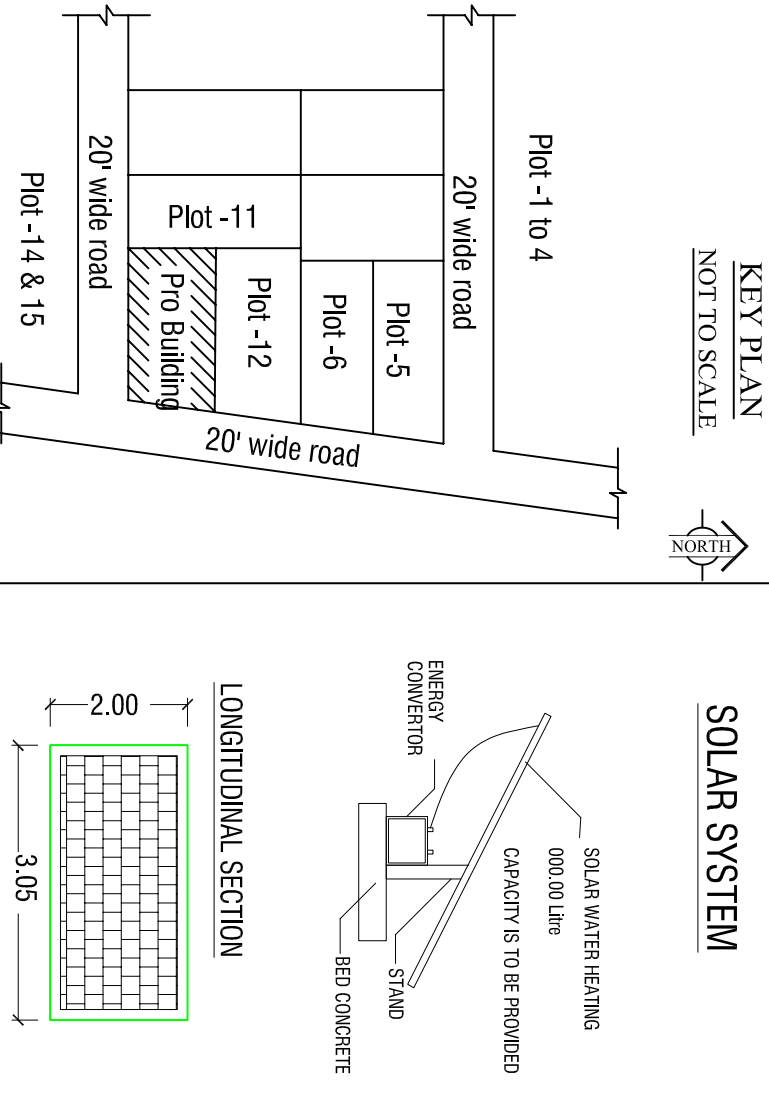
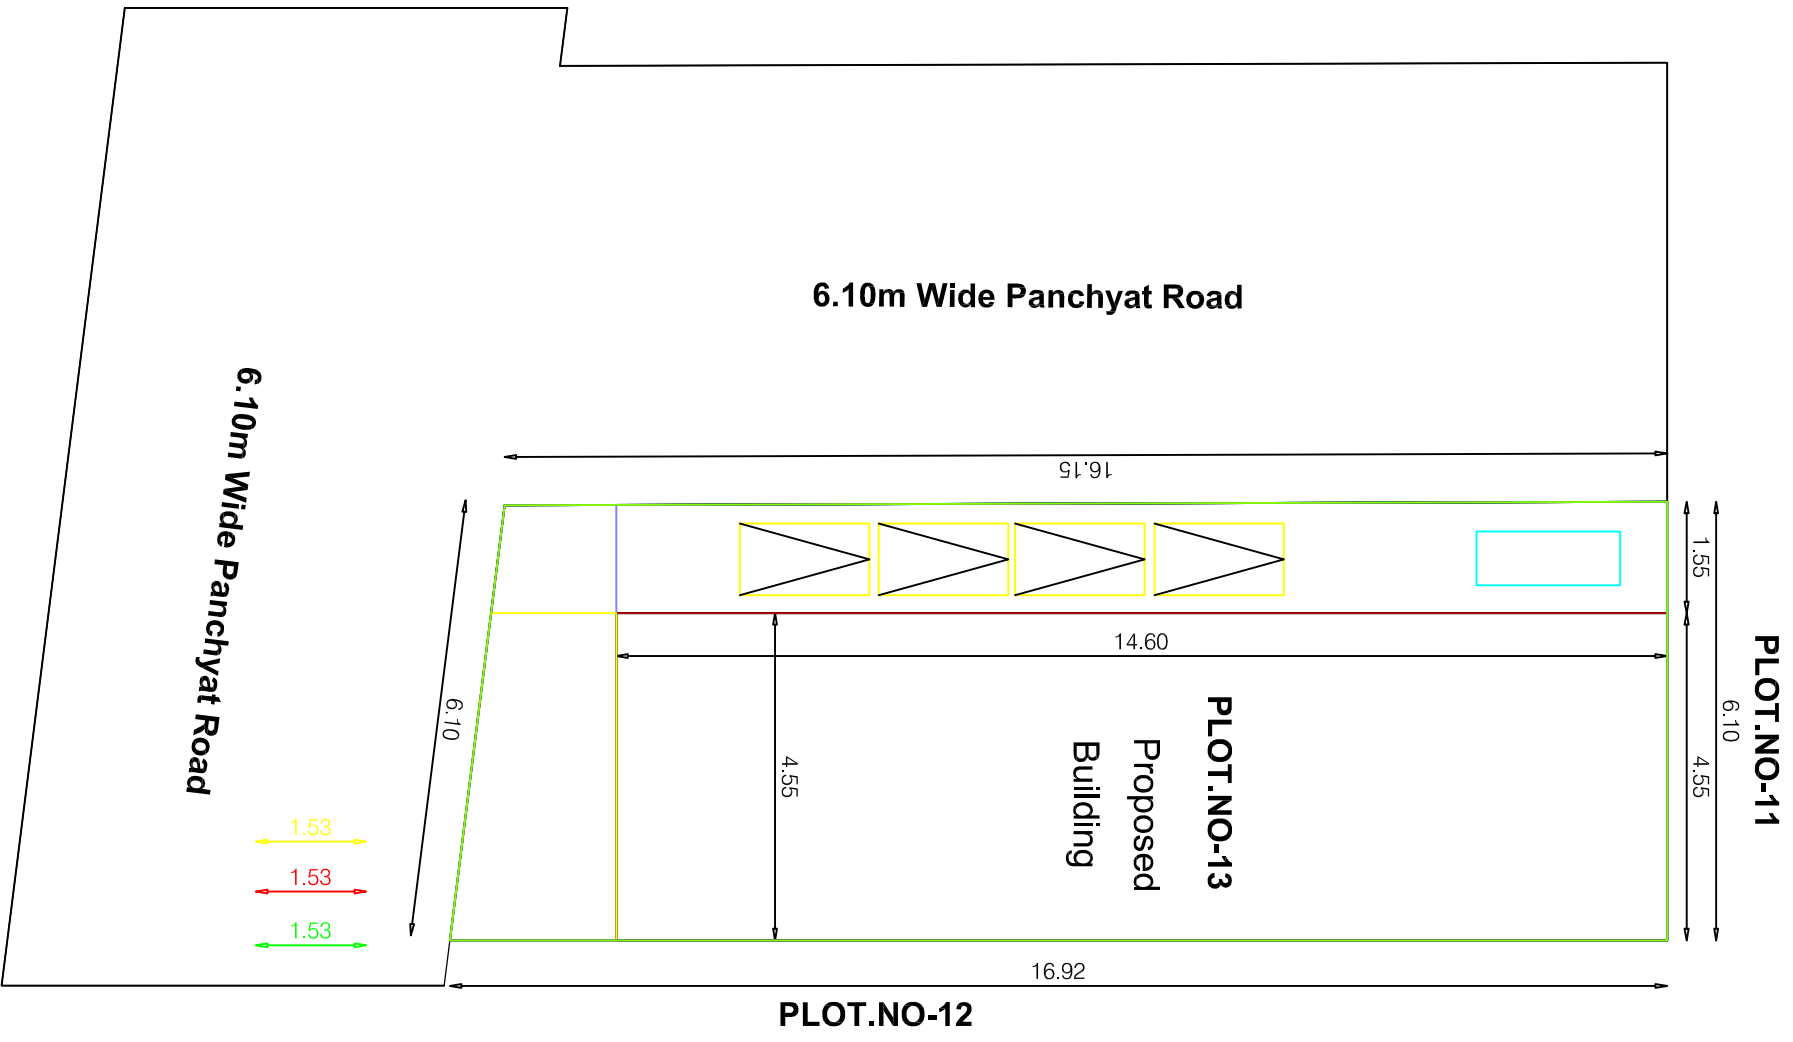
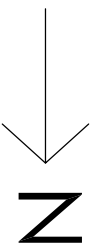




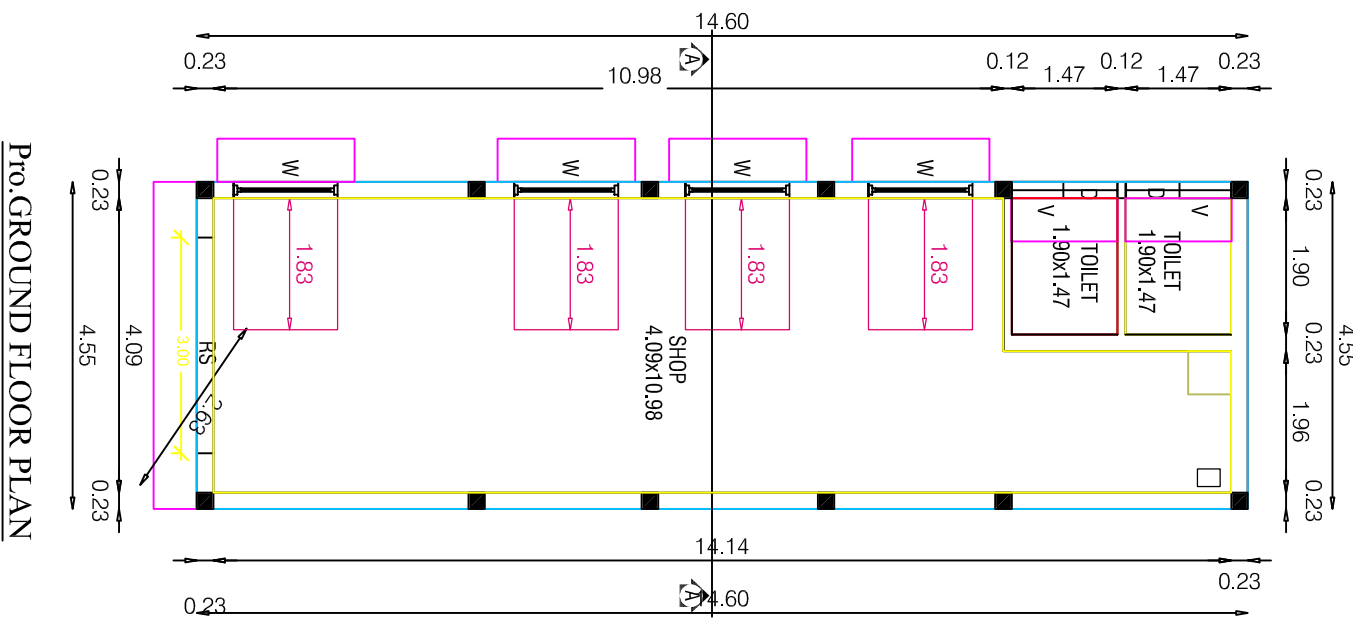


PLAN SHOWING THE PROPOSED CONSTRUCTION OF R.C.C. ROOF COMMERCIAL BUILDING
GROUND FLOOR IN SF.NO-24/11, PLOT NO -13, UMayALPURAM VILLAGE,
PETHANAICKENPALAYAM TALUK, SALEM EAST REGD, SALEM DISTRICT

APPLICANT: Mr.P.RAJAN, S/o Mr.PACHAMUTHU.

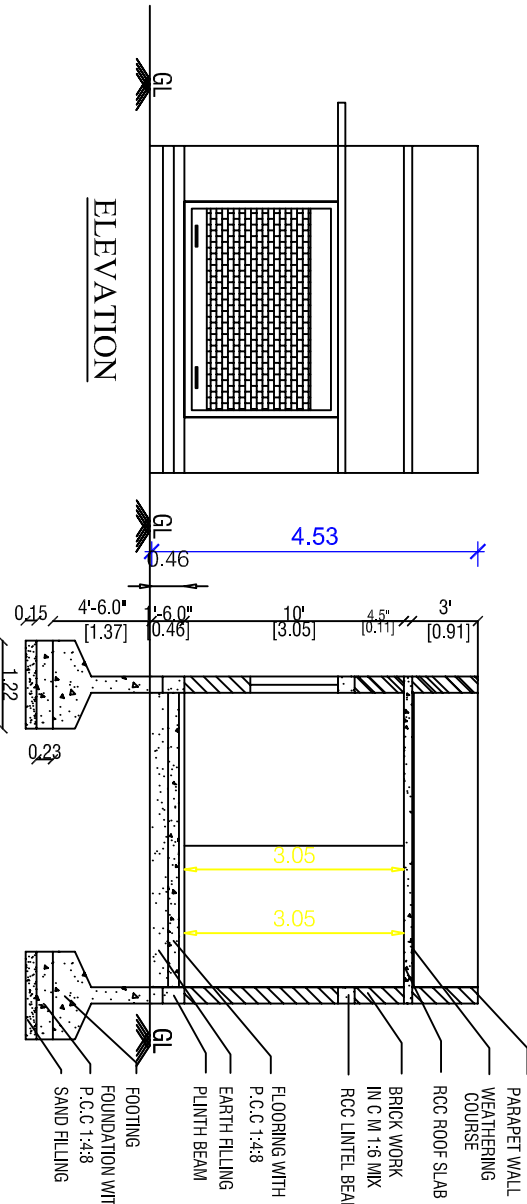

PLAN INFO
PLOT AREA M2=100.78
SINGLE FAMILY_BLDG=NO
CRZ=NO
SECURITY_ZONE=NO
ACCESS WIDTH M=9.14
WHETHER GOVT OR_AIDED_SCHOOL=NO
ROAD_WIDTH=6.10
ROAD_LENGTH=100.00
AVG_PLOT_DEPTH=12.20
AVG_PLOT_WIDTH=8.80
LAND_USE_ZONE = COMMERCIAL
PLOT_NO=13
SURVEY_NO=24/11
PATTA_NO=8425
DISTRICT=SALEM
TALUK=ATTUR
RWH_DECLARED=YES
AREA_TYPE=OTHERS
BUILDING_NEAR_TO_RIVER=NO
BUILDING_NEAR_MONUMENT=NO
BUILDING_NEAR_GOVT_BLDG=NO
PROVISION_FOR_GREEN_BUILDINGS_AND_SUSTAINABILITY=YES
FIRE_PROTECTION_AND_FIRE_SAFETY_REQUIREMENTS=YES
NOC_FOR_CONSTRUCTION_NEAR_MONUMENT=NO
JURISDICTION_TYPE=PANCHAYAT
OSR_APPLICABLE=NO
OSR_SURR_BUYBACK_RETAIN=RETAIN
IS_APPROVED_LAYOUT=YES
ORGANIZATION_TYPE=PRIVATE
PREMIUM_HSI_REQUIRED=NO
IS_SWIMMING_POOL_EXISTS=NO
AS_AT_SITE=100.39
FMB_OR_PLR=100.78
AS_PER_DOCUMENT=100.78
IF_HERITAGE_TOWN_LESS_THAN_1KM_RADIUS=0
BLOCK_1_B-SHOP_MEMBER_COUNT=1
BLK_1_FLR_0_SUB_OCCUPANCY_COLOR_CODE=13

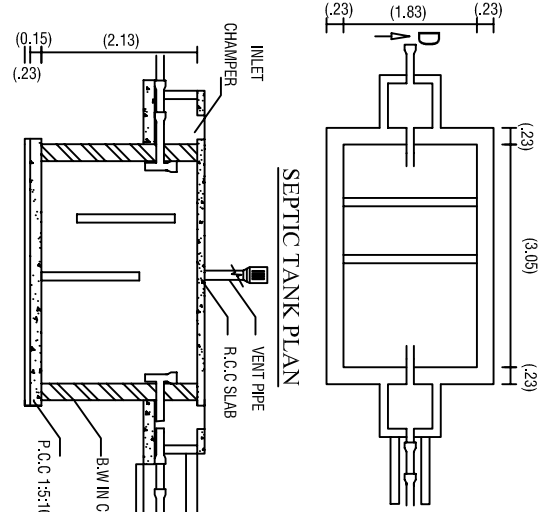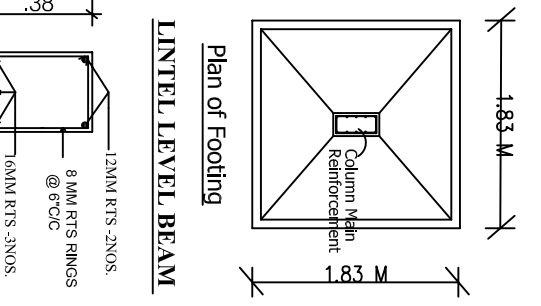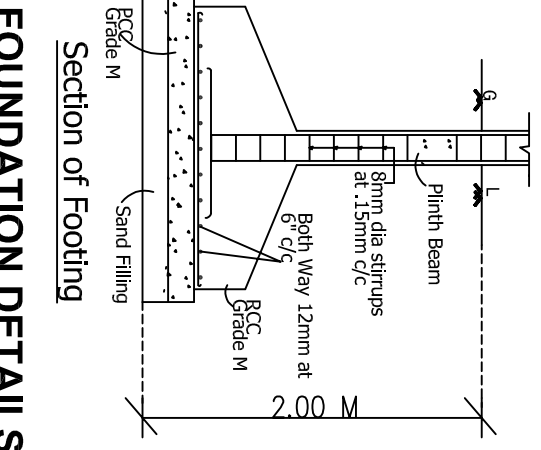

QR CODE

AREA DETAILS		SFT	SQM
AREA OF THE SITE		1085.00	100.78
PROPOSED AREA		714.94	66.42
JOINERY DETAILS		FTS	MTS
RS	ROLING SHUTTER	99" X 70"	3.00 X 2.14
D1	DOOR	26" X 70"	0.76 X 2.14
W	WINDOW	50" X 60"	1.53 X 1.83
V	VENTILATOR	30" X 20"	0.91 X 0.61

SCALE : 1"=80" (1:100)	
LEGEND	
BOUNDARY SHOWN IN	-
PROPOSED SHOWN IN	-
RAIN WATER HARVESTING SHOWN IN	-

APPLICANT

ENGINEER

Signature of Engineer

Er. A. VIGNESH KUN
Registered Engin
78, Mariamman Kovi
Shevapet, SALEM-6
Reg. LPA No: 1552
Ph: 80721 142

