
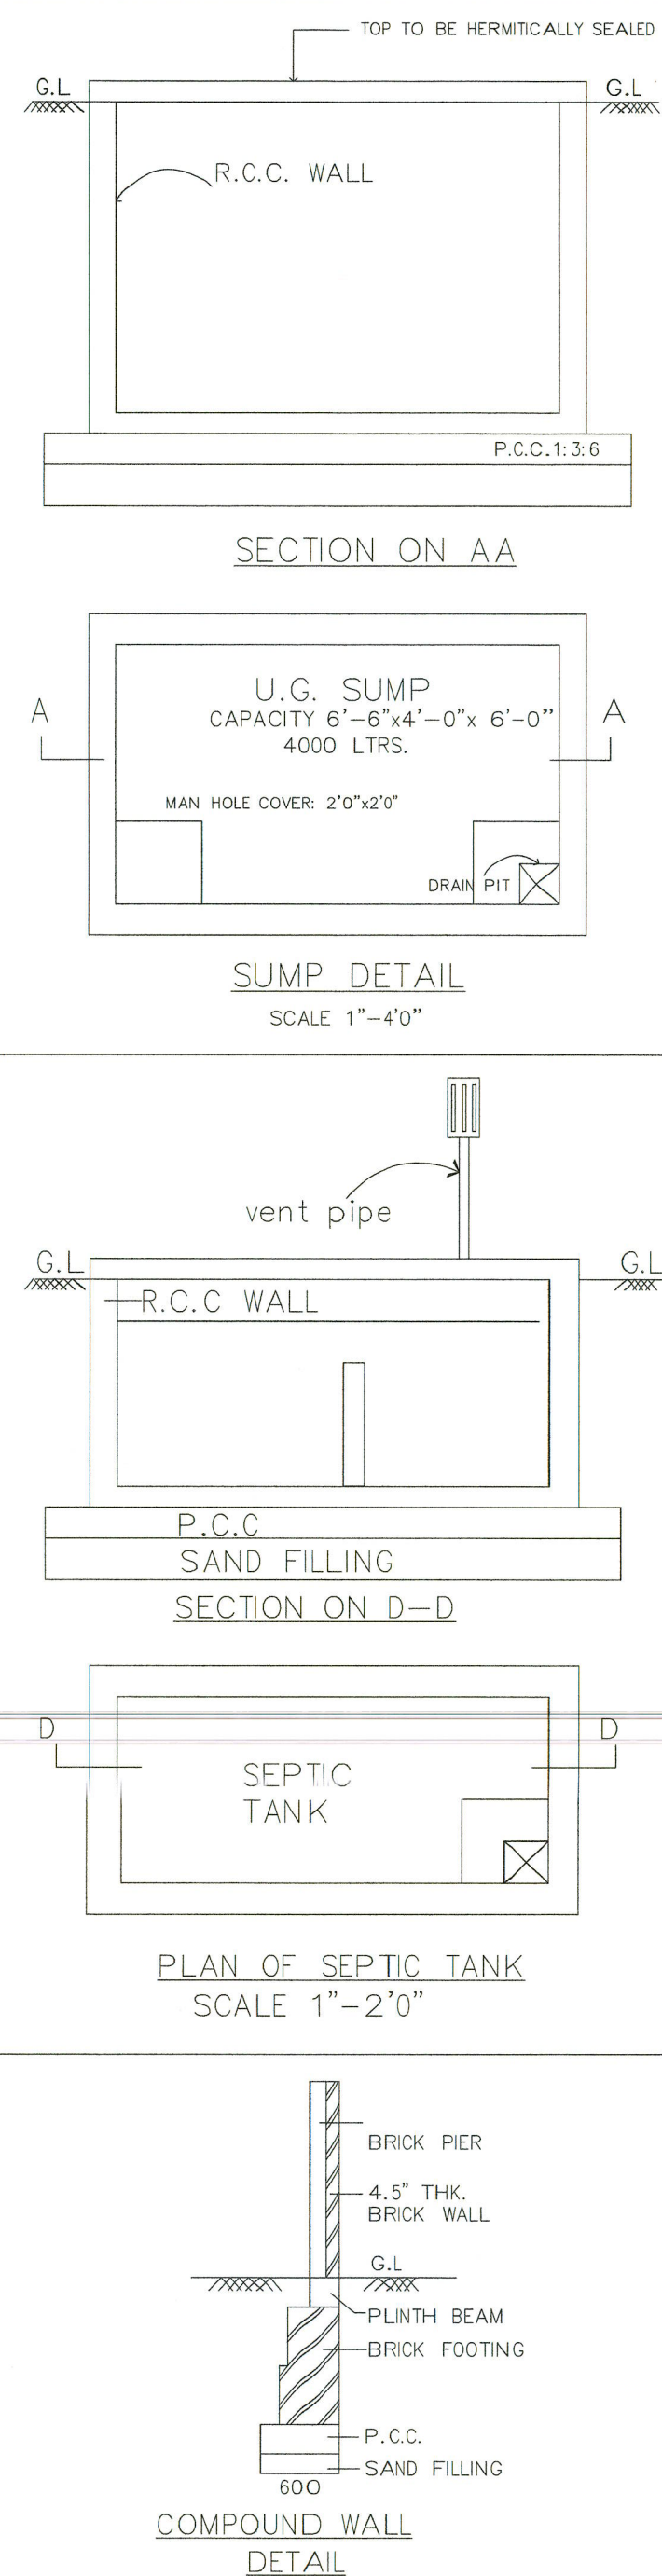
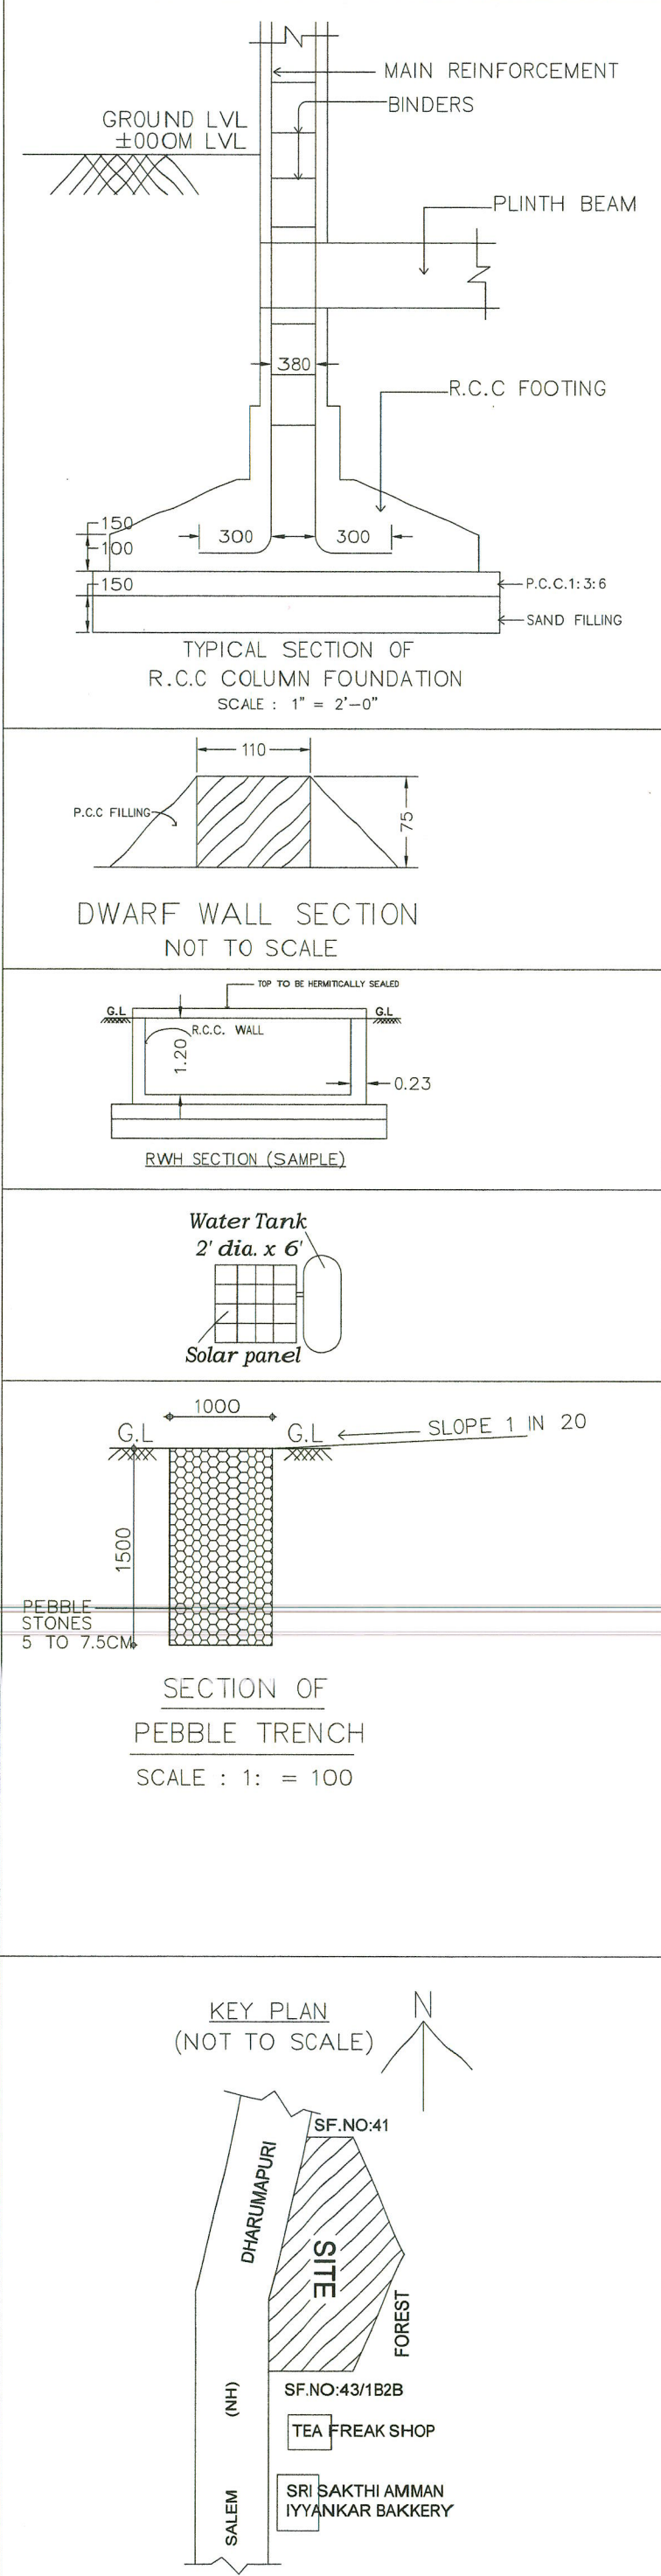


PLAN SHOWING THE PROPOSED CONSTRUCTION OF GROUND FLOOR G.I SHEET ROOF COMMERCIAL SHED(SHOP PURPOSE) IN NEW.SF.NO:43/1B1B, (OLD.SF.NO:43/1),PATTA.NO:635,SEKKARAPATTI(VIL),KADAYAMPATTI(TK),SALEM(DT).


APPLICANT : Mr.V.VADIVELU.,S/O Mr.VENKATACHALAM(Late).

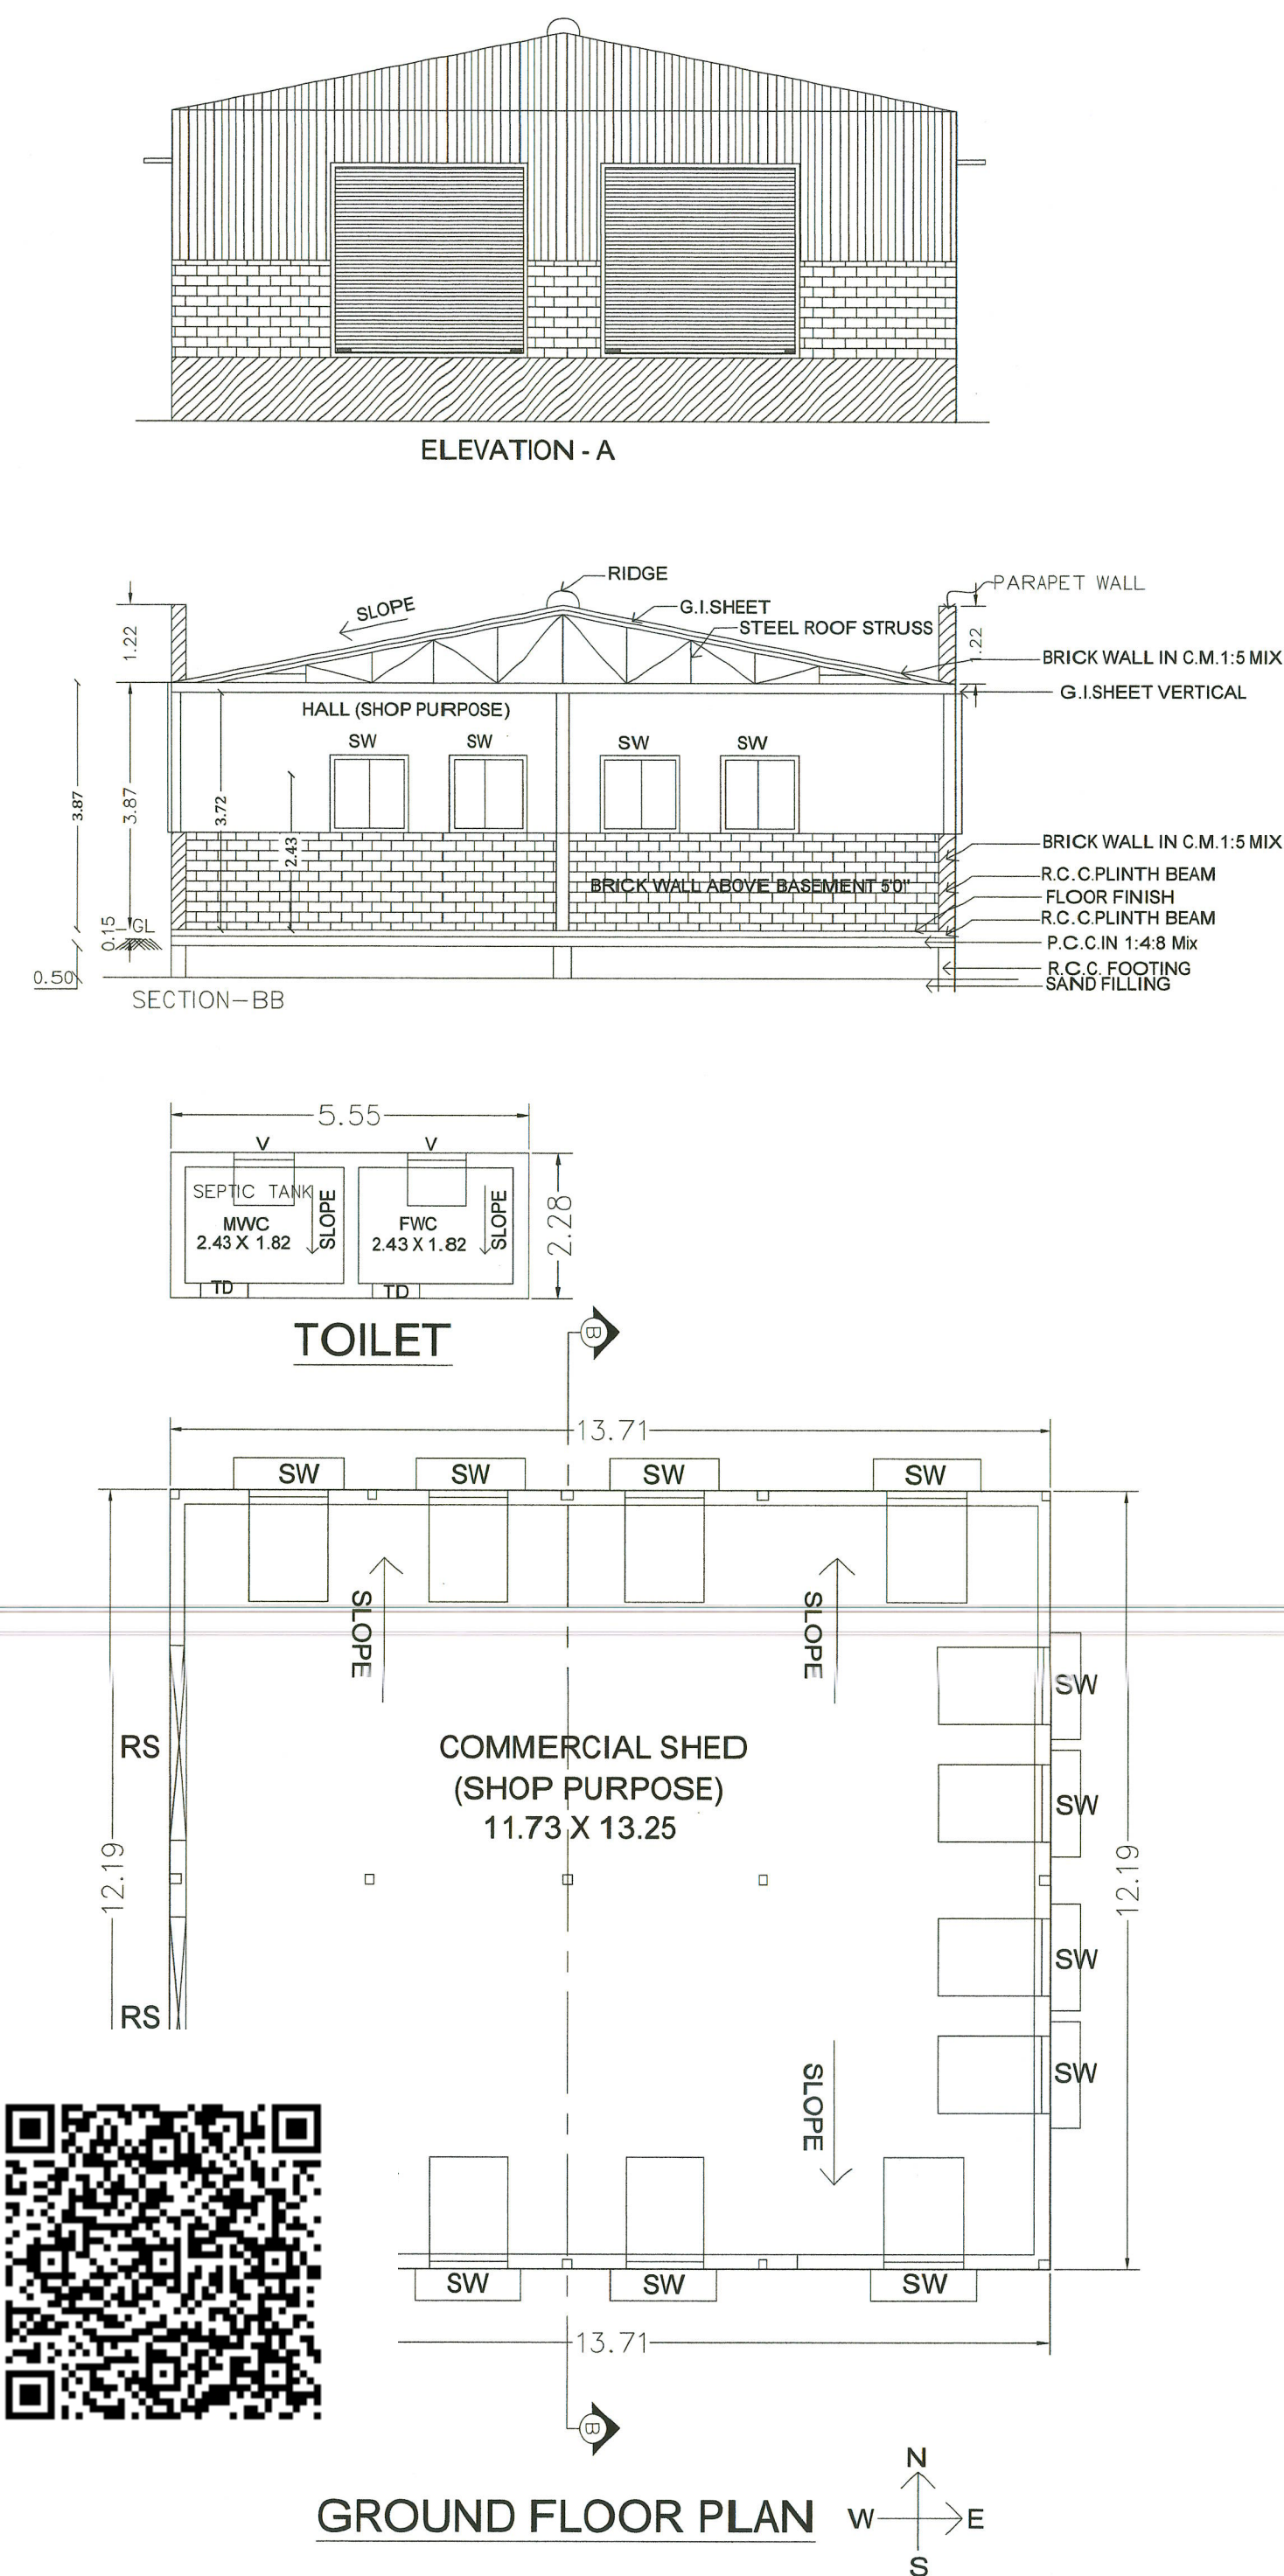

AREA STATEMENT		SQ.FT	SQ.M
AS PER DOCUMENT SITE AREA ACRE 3.28 1/2 CENT		143093.70	13293.84
GROUND FLOOR AREA		1935.02	179.77
SCHEDULE OF JOINERY			
TYPE	DESCRIPTION	SIZE IN FT	SIZE IN M
TD	FLUSH DOOR	2'-6" X 7'-0"	0.75 X 2.13
RS	ROLLING SHUTTER	10'-0"X10'-0"	3.05 X 3.05
SW	WINDOW	4'-0" X 5'-0"	1.21 X 1.52
V	VENTILATOR	3'-0" X 2'-0"	0.90 X 0.60
F.S.I AREA : 0.013sq.m			
PLOT COVERAGE : %			
NO.OF CAR PARKING : 2 CARS			
NO.OF TWO WHEELER PARKING : 2			

SAMBATH VAGAYARA LAND
SF.NO: 41

SITE PLAN

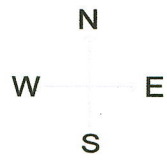

SF.NO: 42

DHARMAPURI

SF.NO: 45

(NH)

SF.NO: 38

SALEM

PROPOSED BUILDING
COMMERCIAL PURPOSE
SF.NO: 43/1B1B

AS PER DOCUMENT SITE AREA
ACRE 3.28 1/2 CENT

FOREST

J. Matheswaran
Er. J. MATHESWARAN
MATHES & ASSOCIATES
#Shop-1&2, M.G.M.S. Complex,
KADAYAMAPTTI - 636 351.
Cell: 9500606764, 9080178306

SF.NO: 43/1B2B
DEVANATHAN LAND