
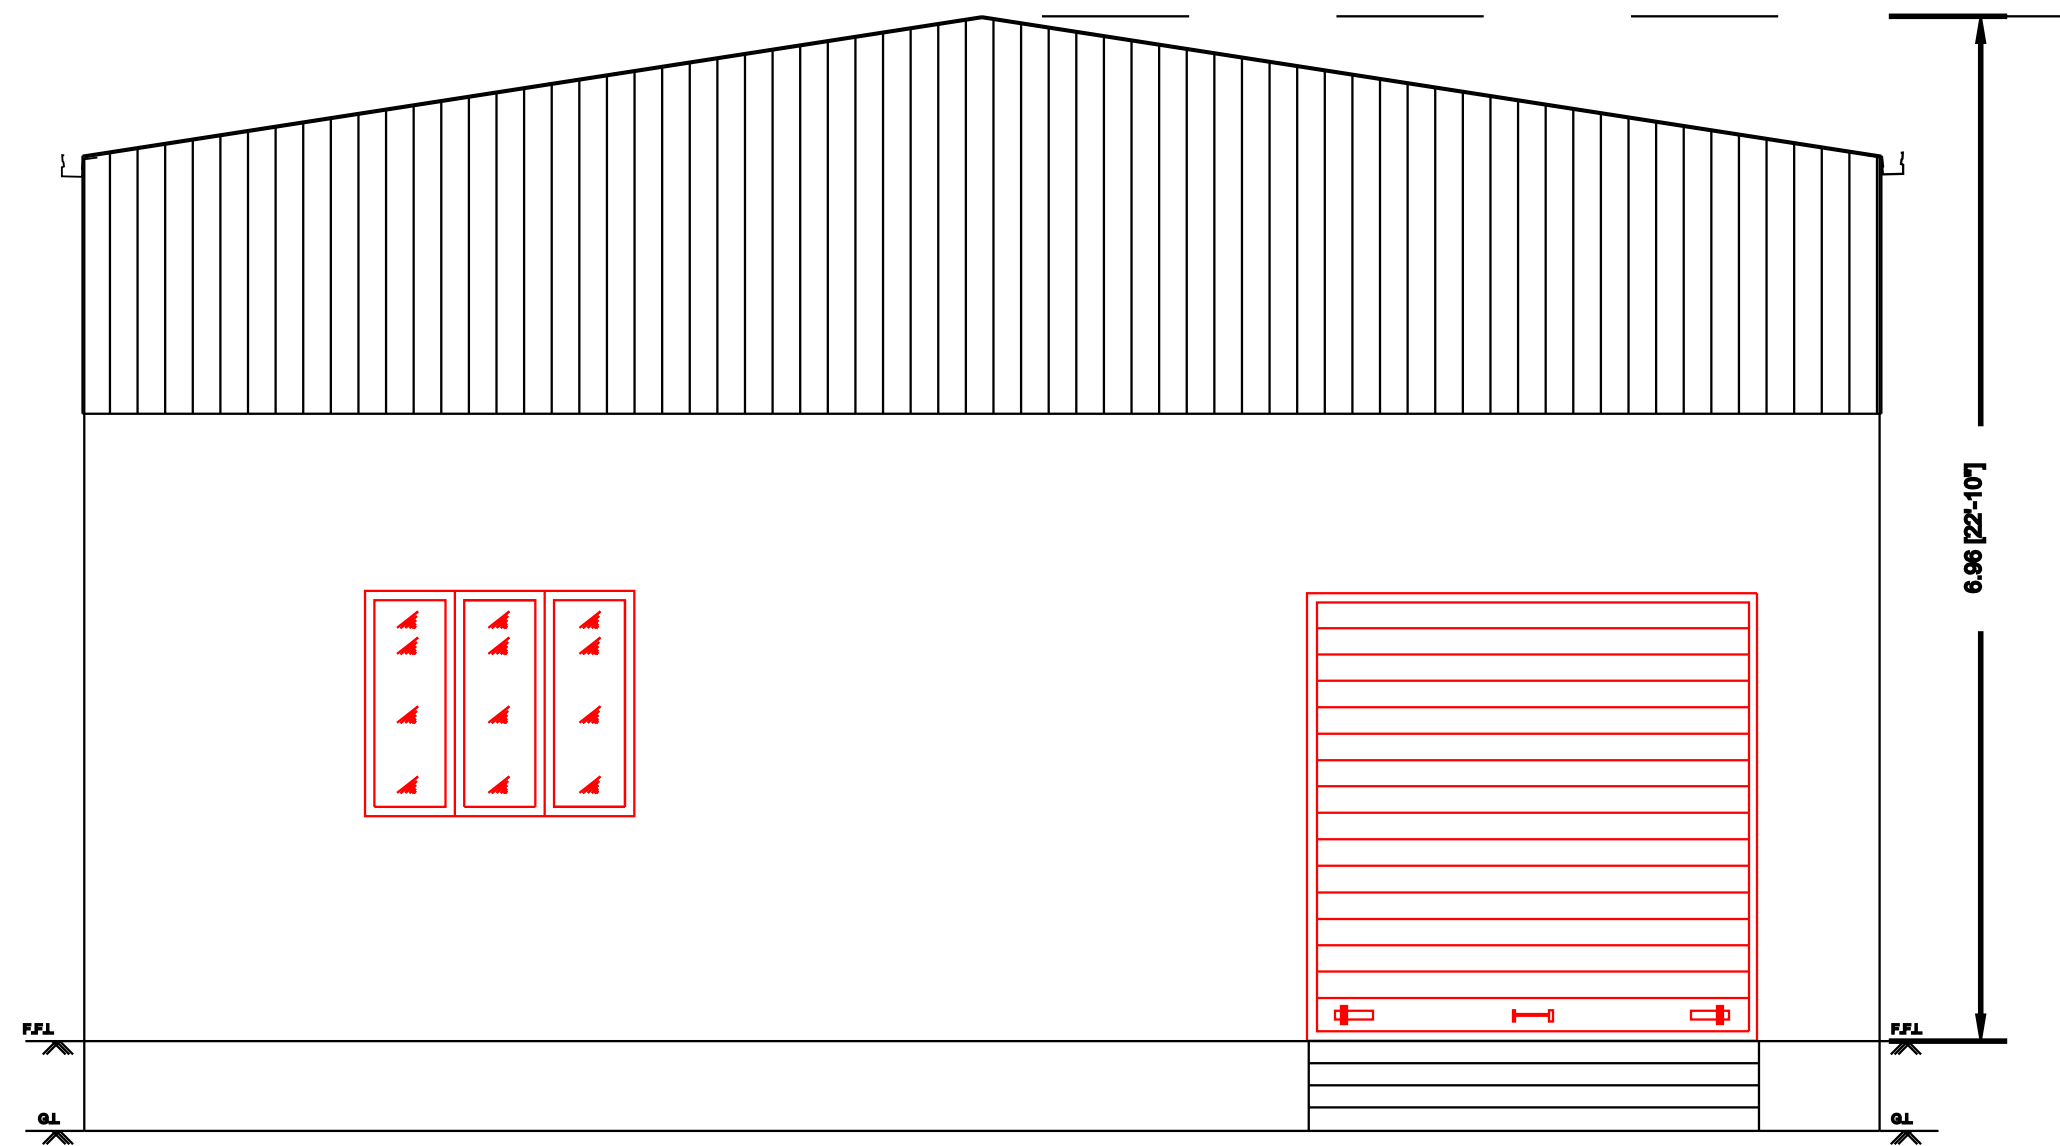


PLAN SHOWING THE PROPOSED CONSTRUCTION OF GALVALUME SHEET ROOF GROUND FLOOR COMMERCIAL GODOWN


BUILDING AT KAVADIKARANUR IN S.NO.132/2 PART, PATTA NO.1925, THANGAYUR VILLAGE & PANCHAYAT,

KONGANAPURAM PANCHAYAT UNION, EDAPADY TALUK, SALEM DISTRICT.


APPLICANT NAME : Mrs.N.GANDHIMATHI W/o Mr.N.VASU

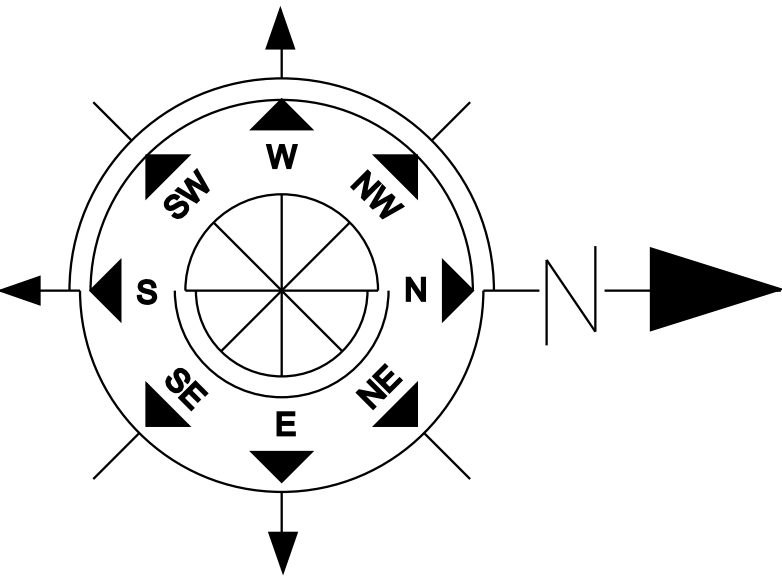


ELEVATION

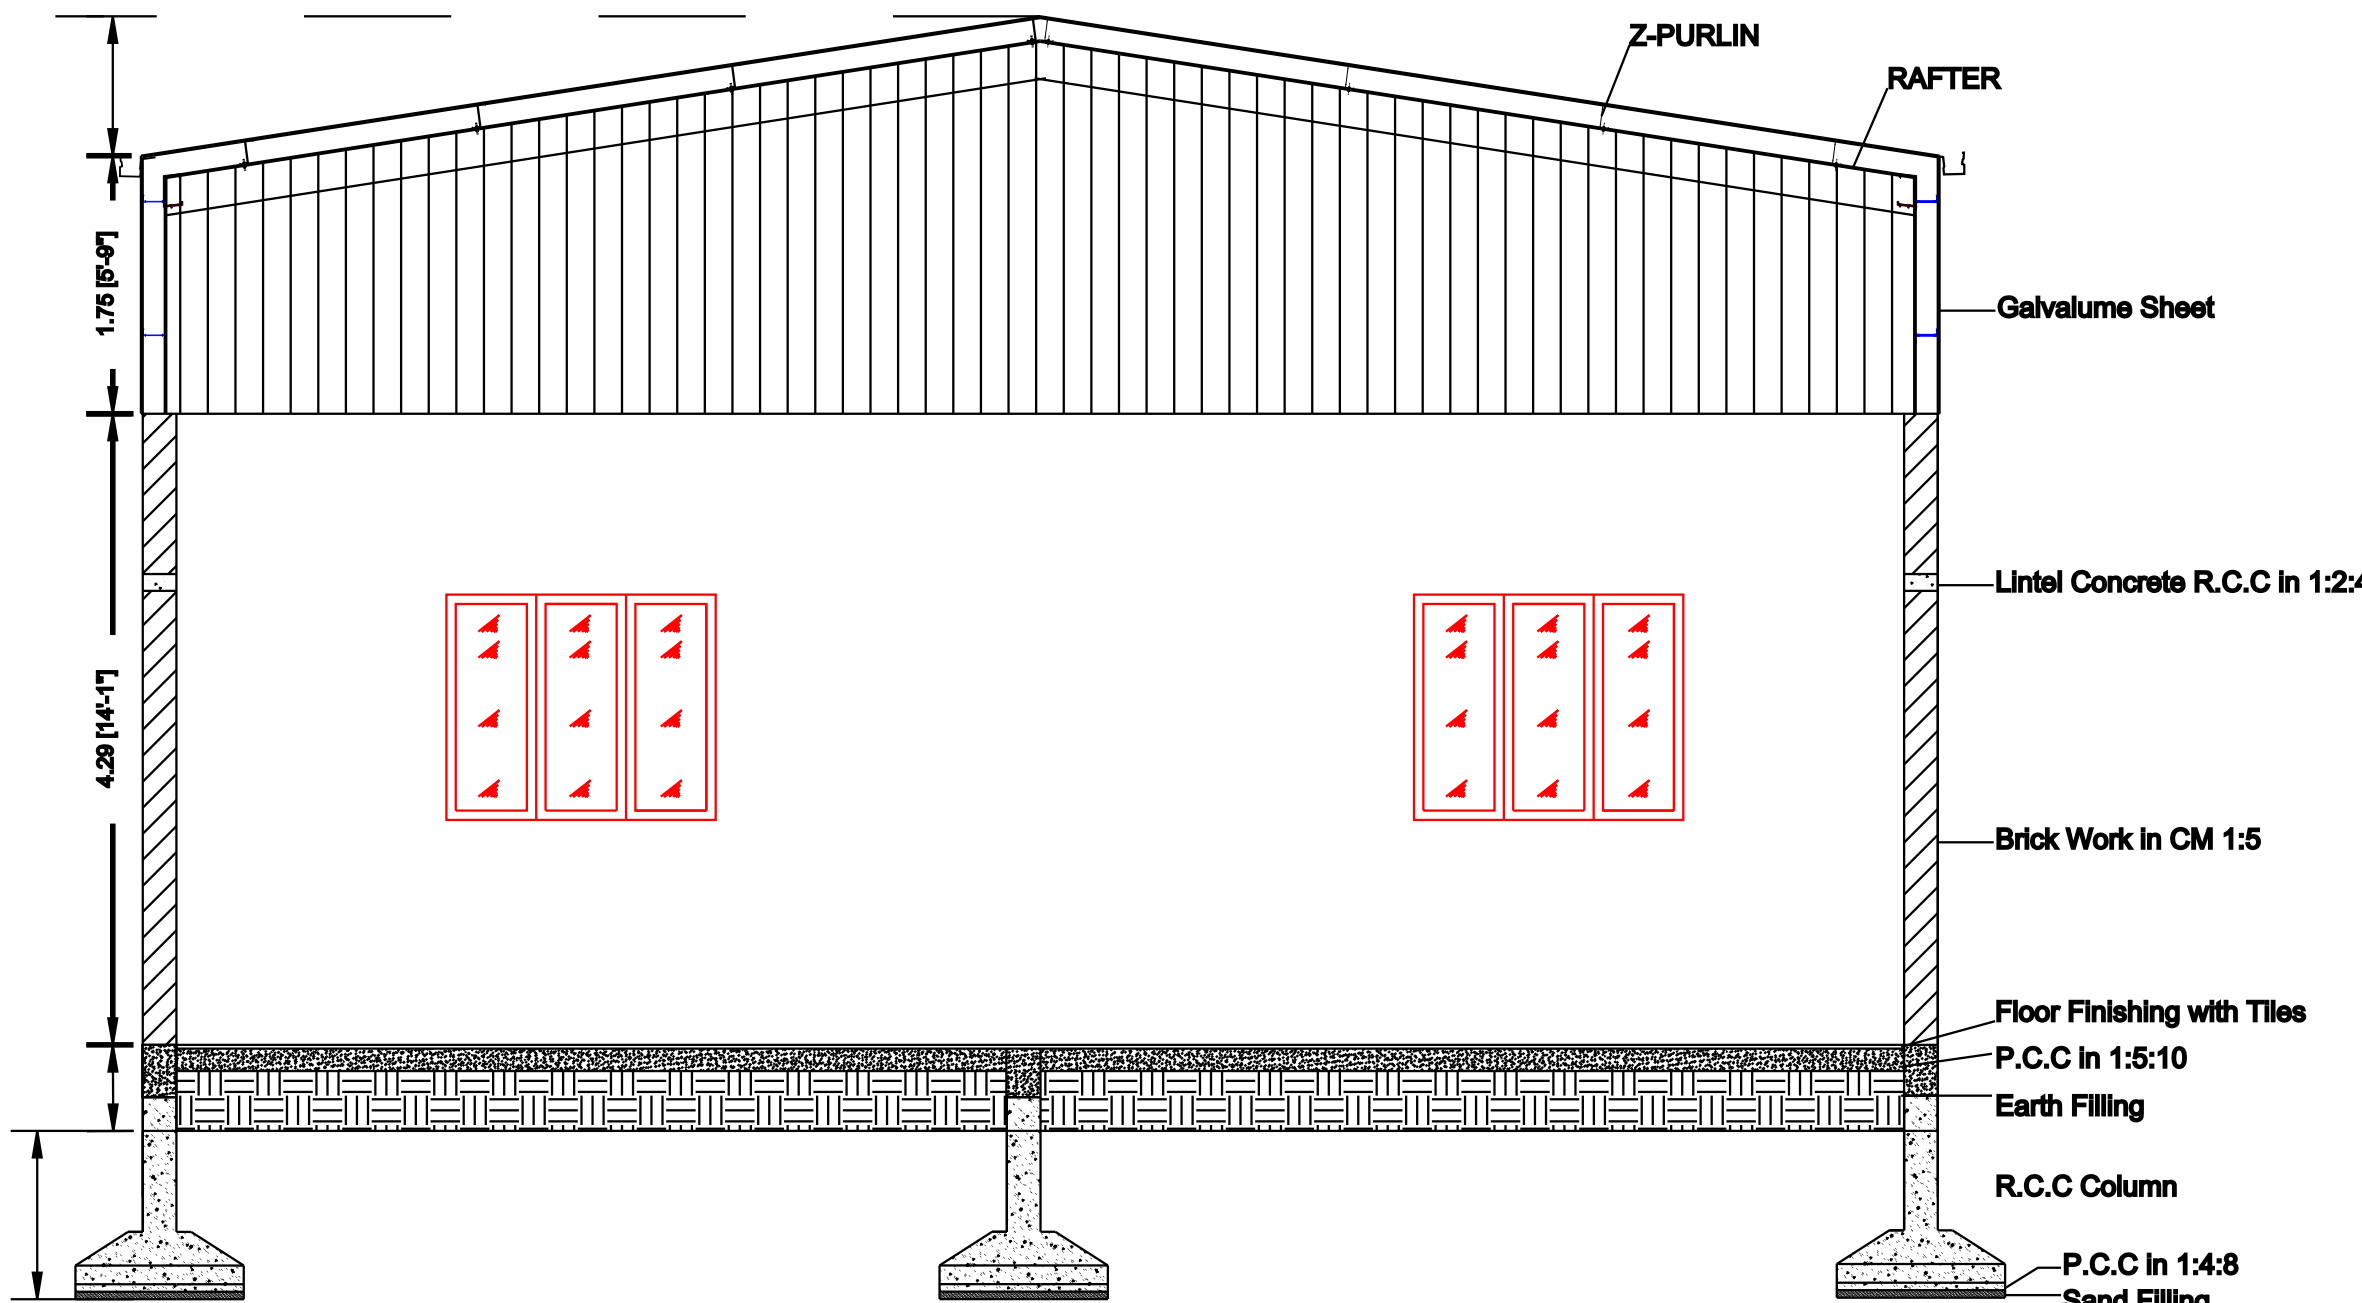


SECTION X-X

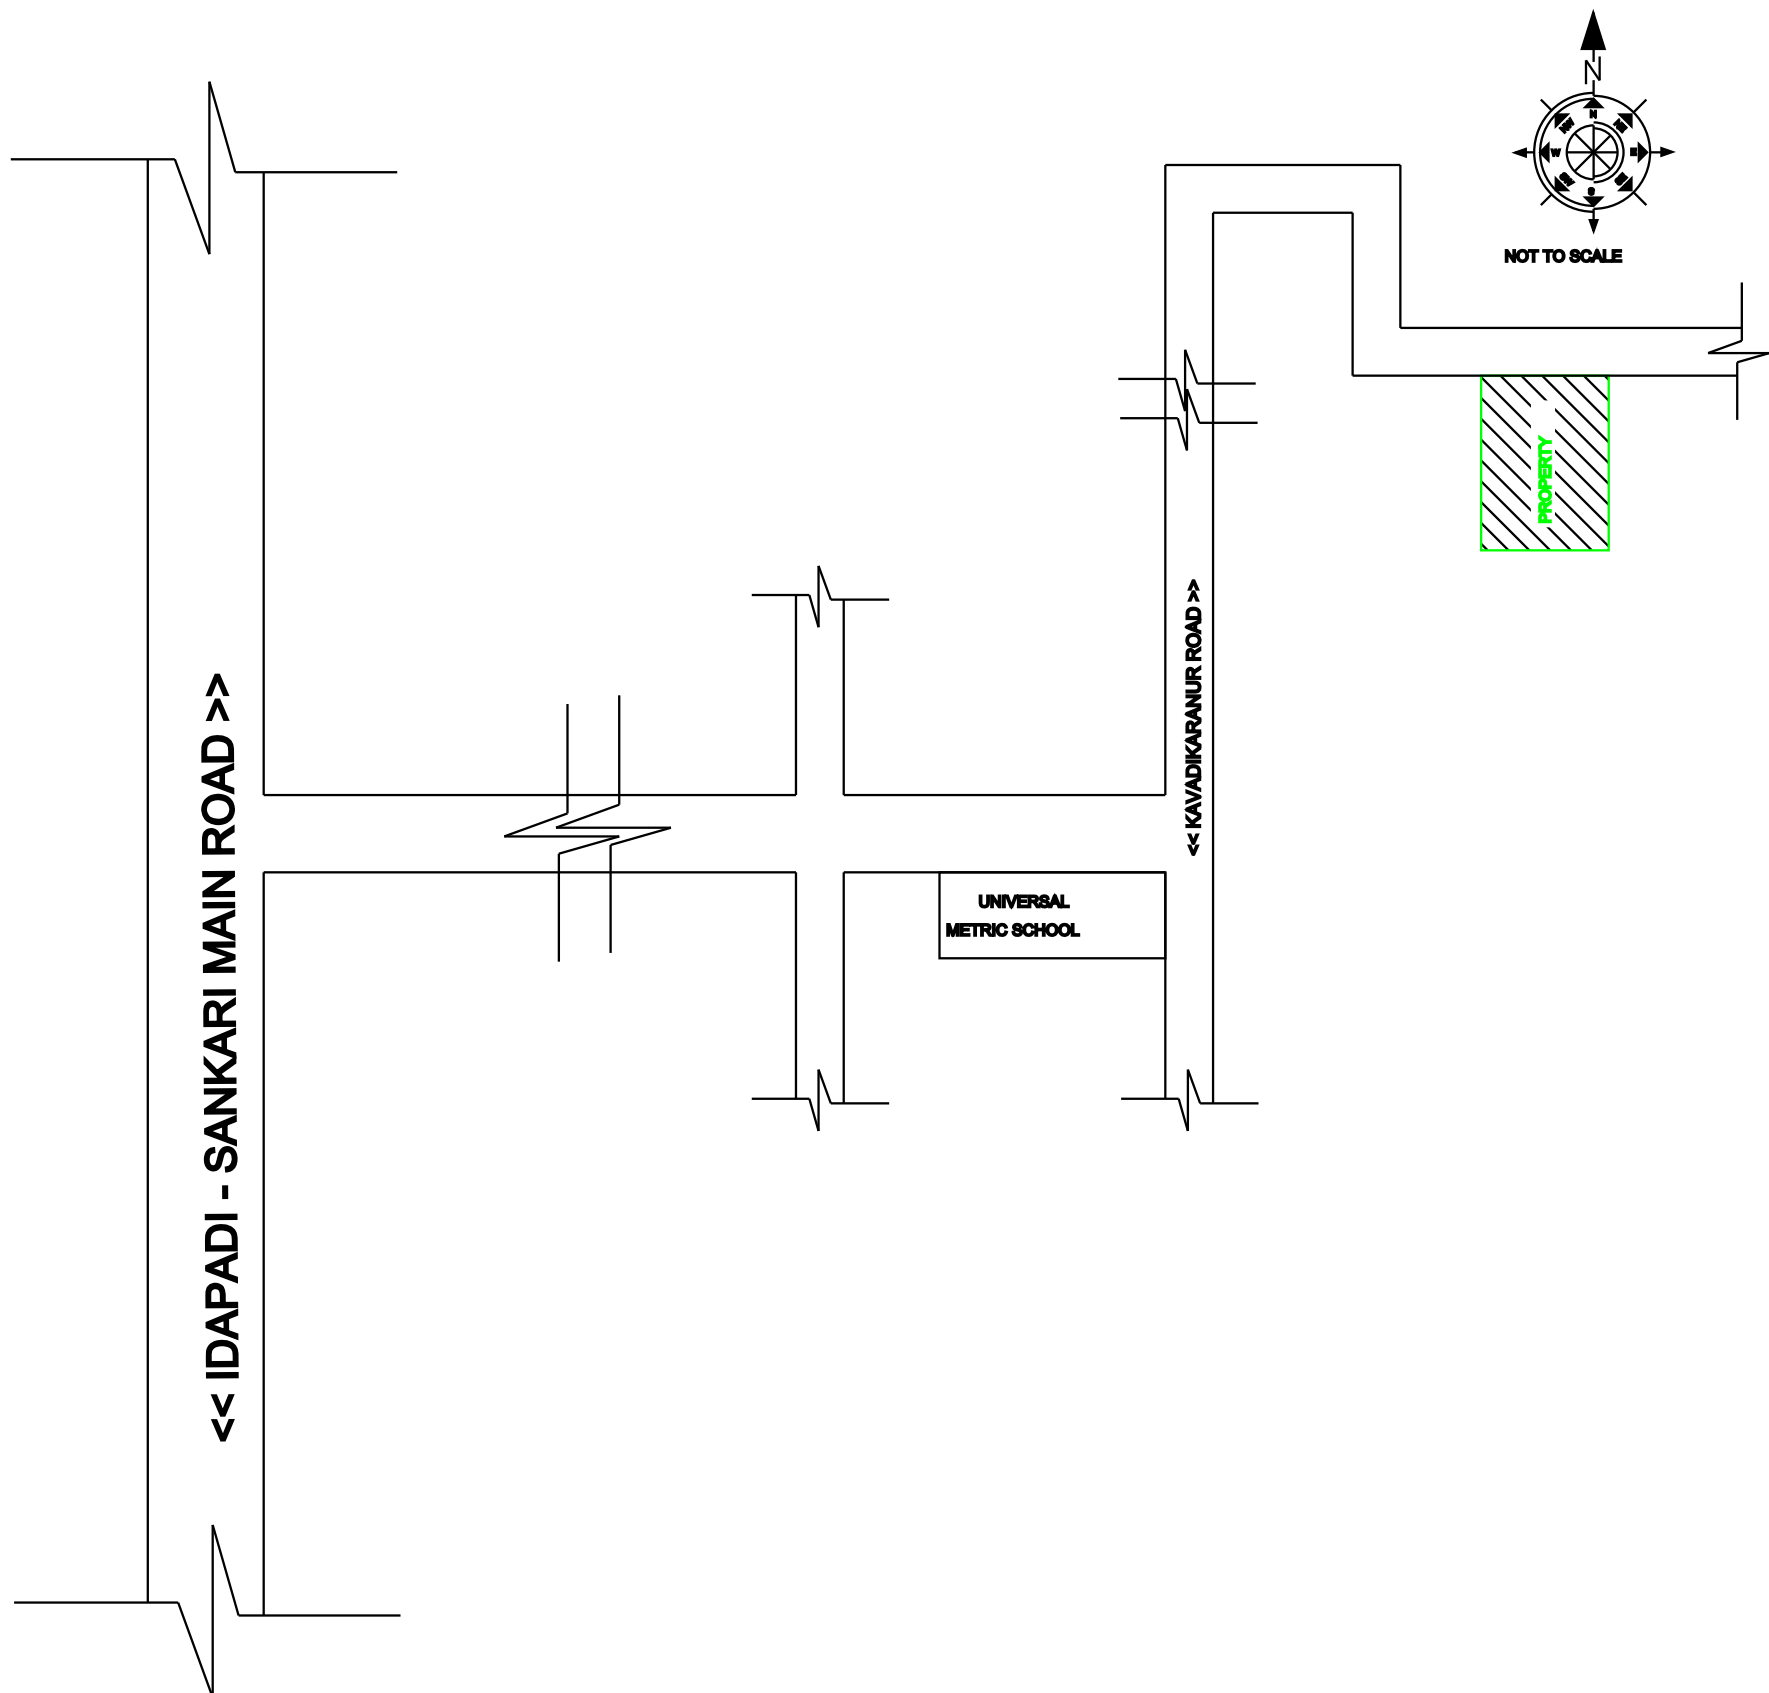


KEY PLAN

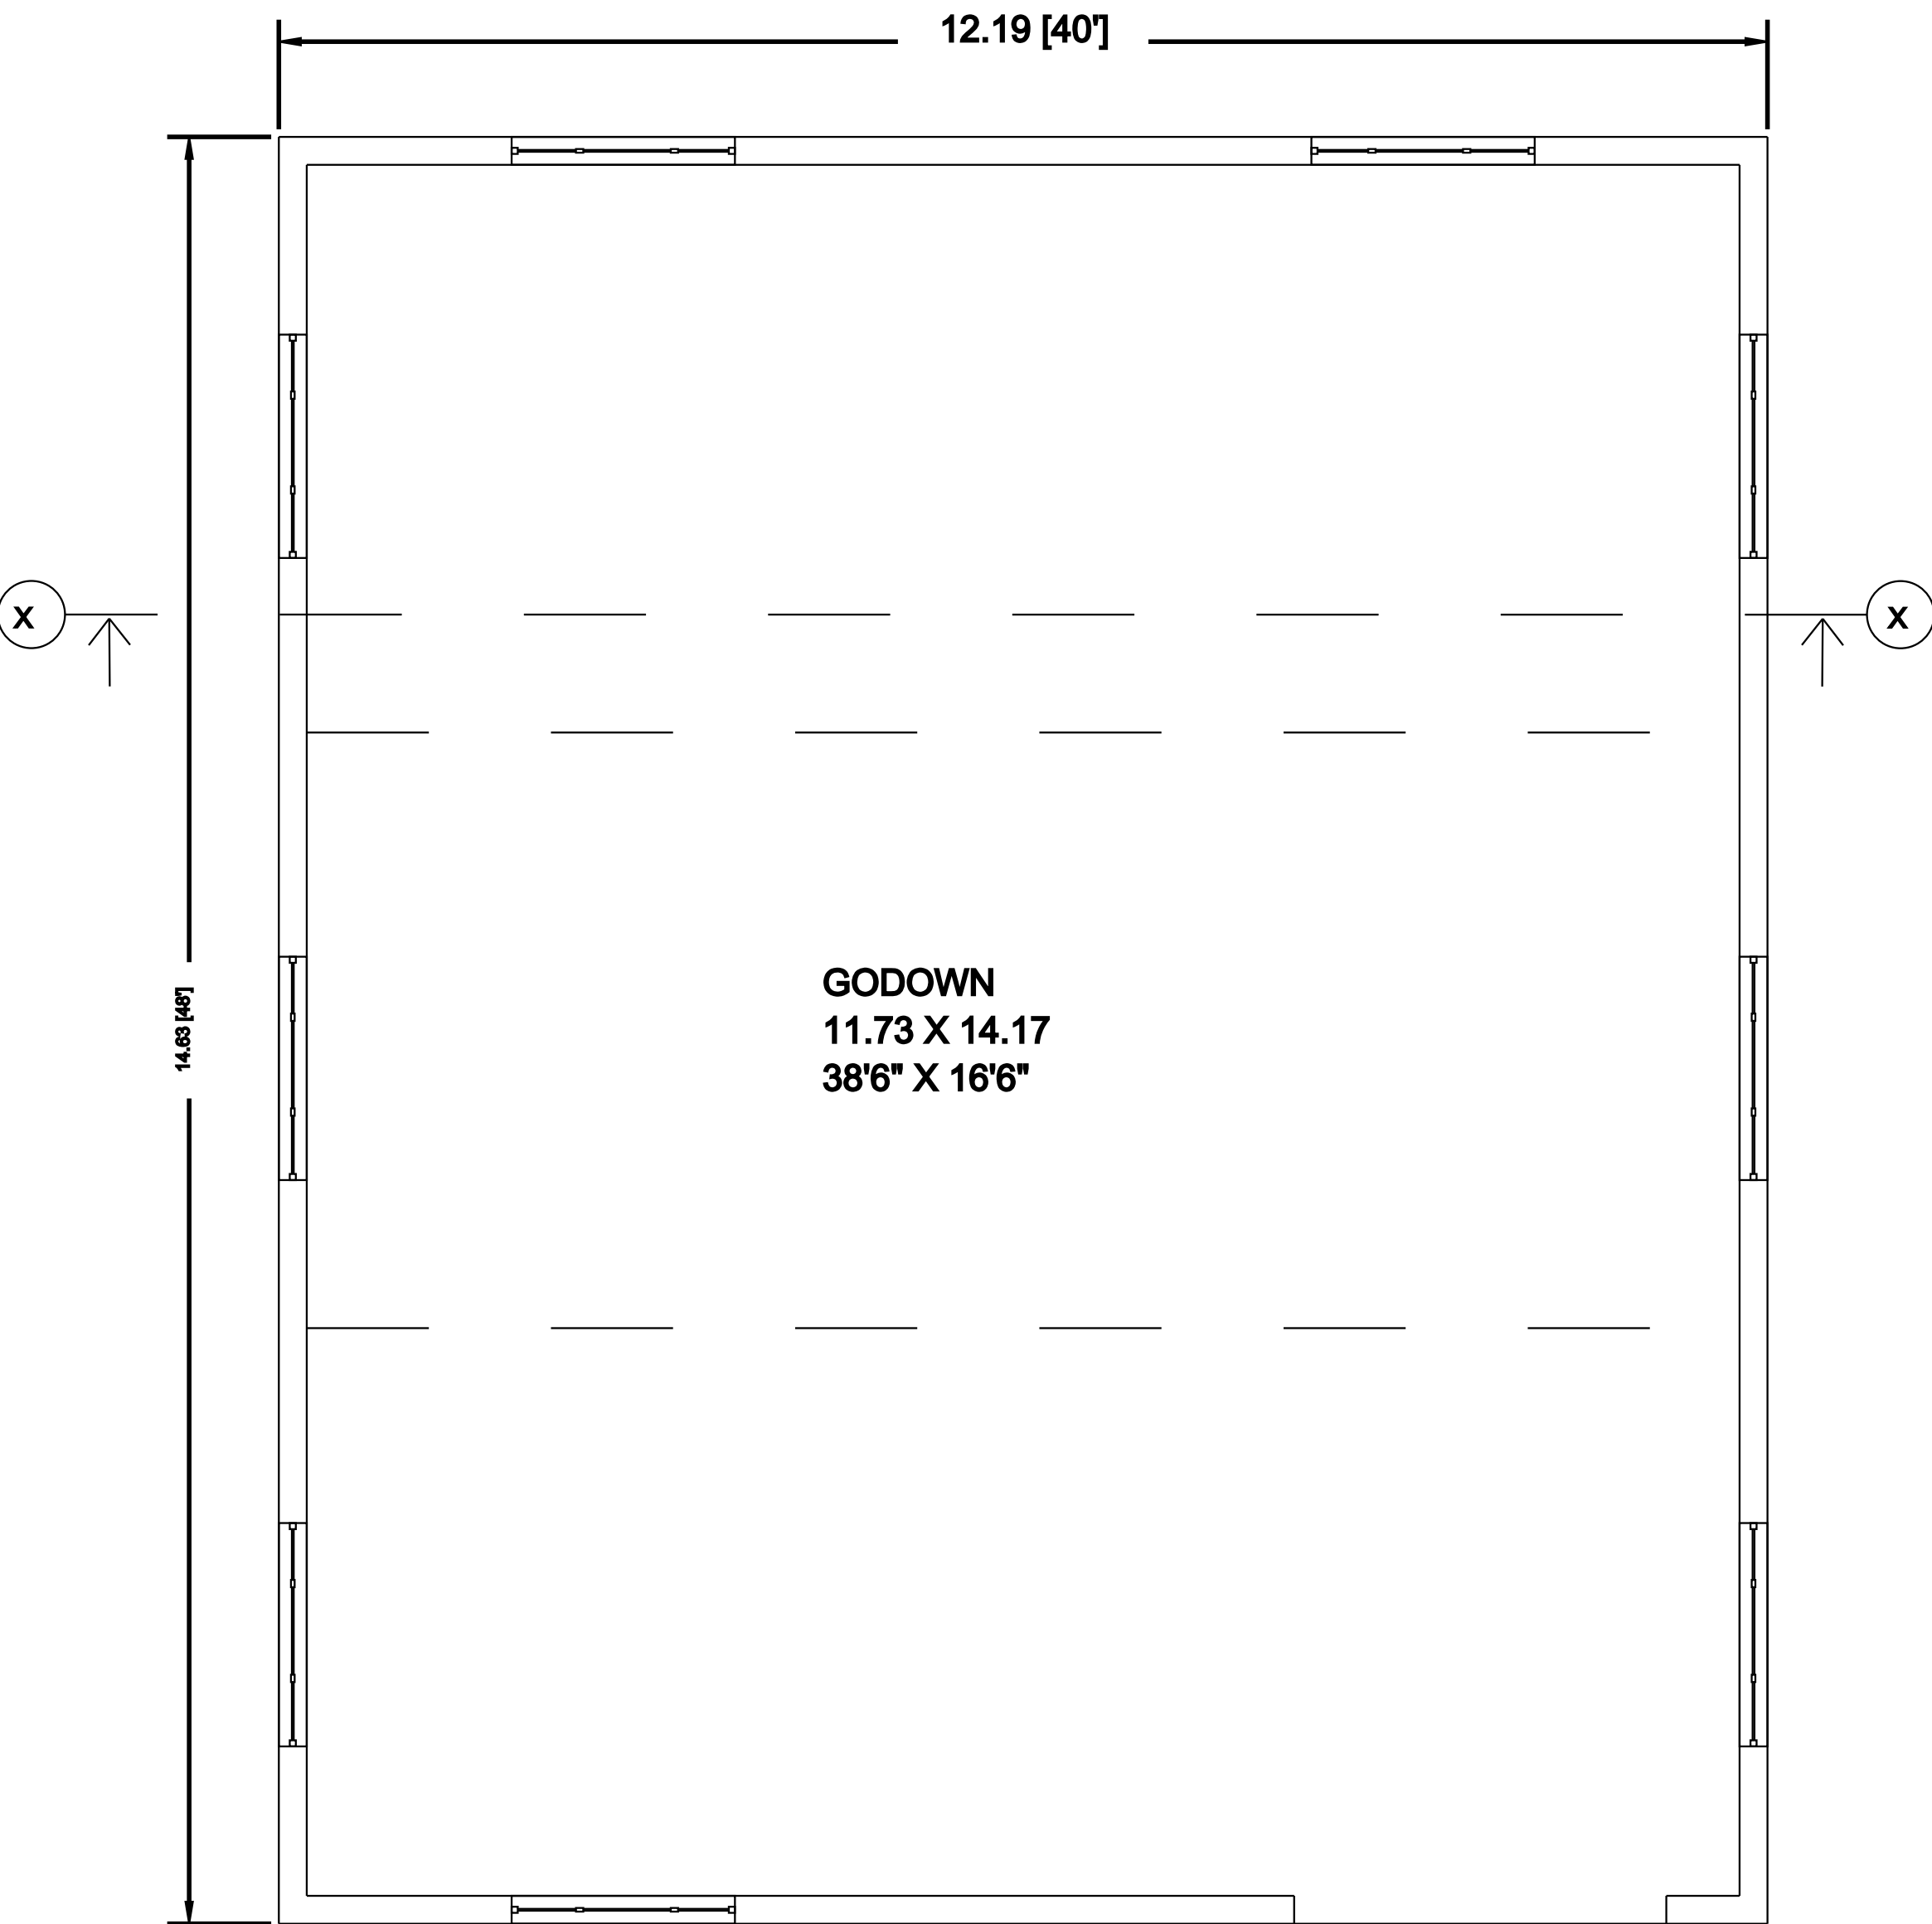


GROUND FLOOR PLAN

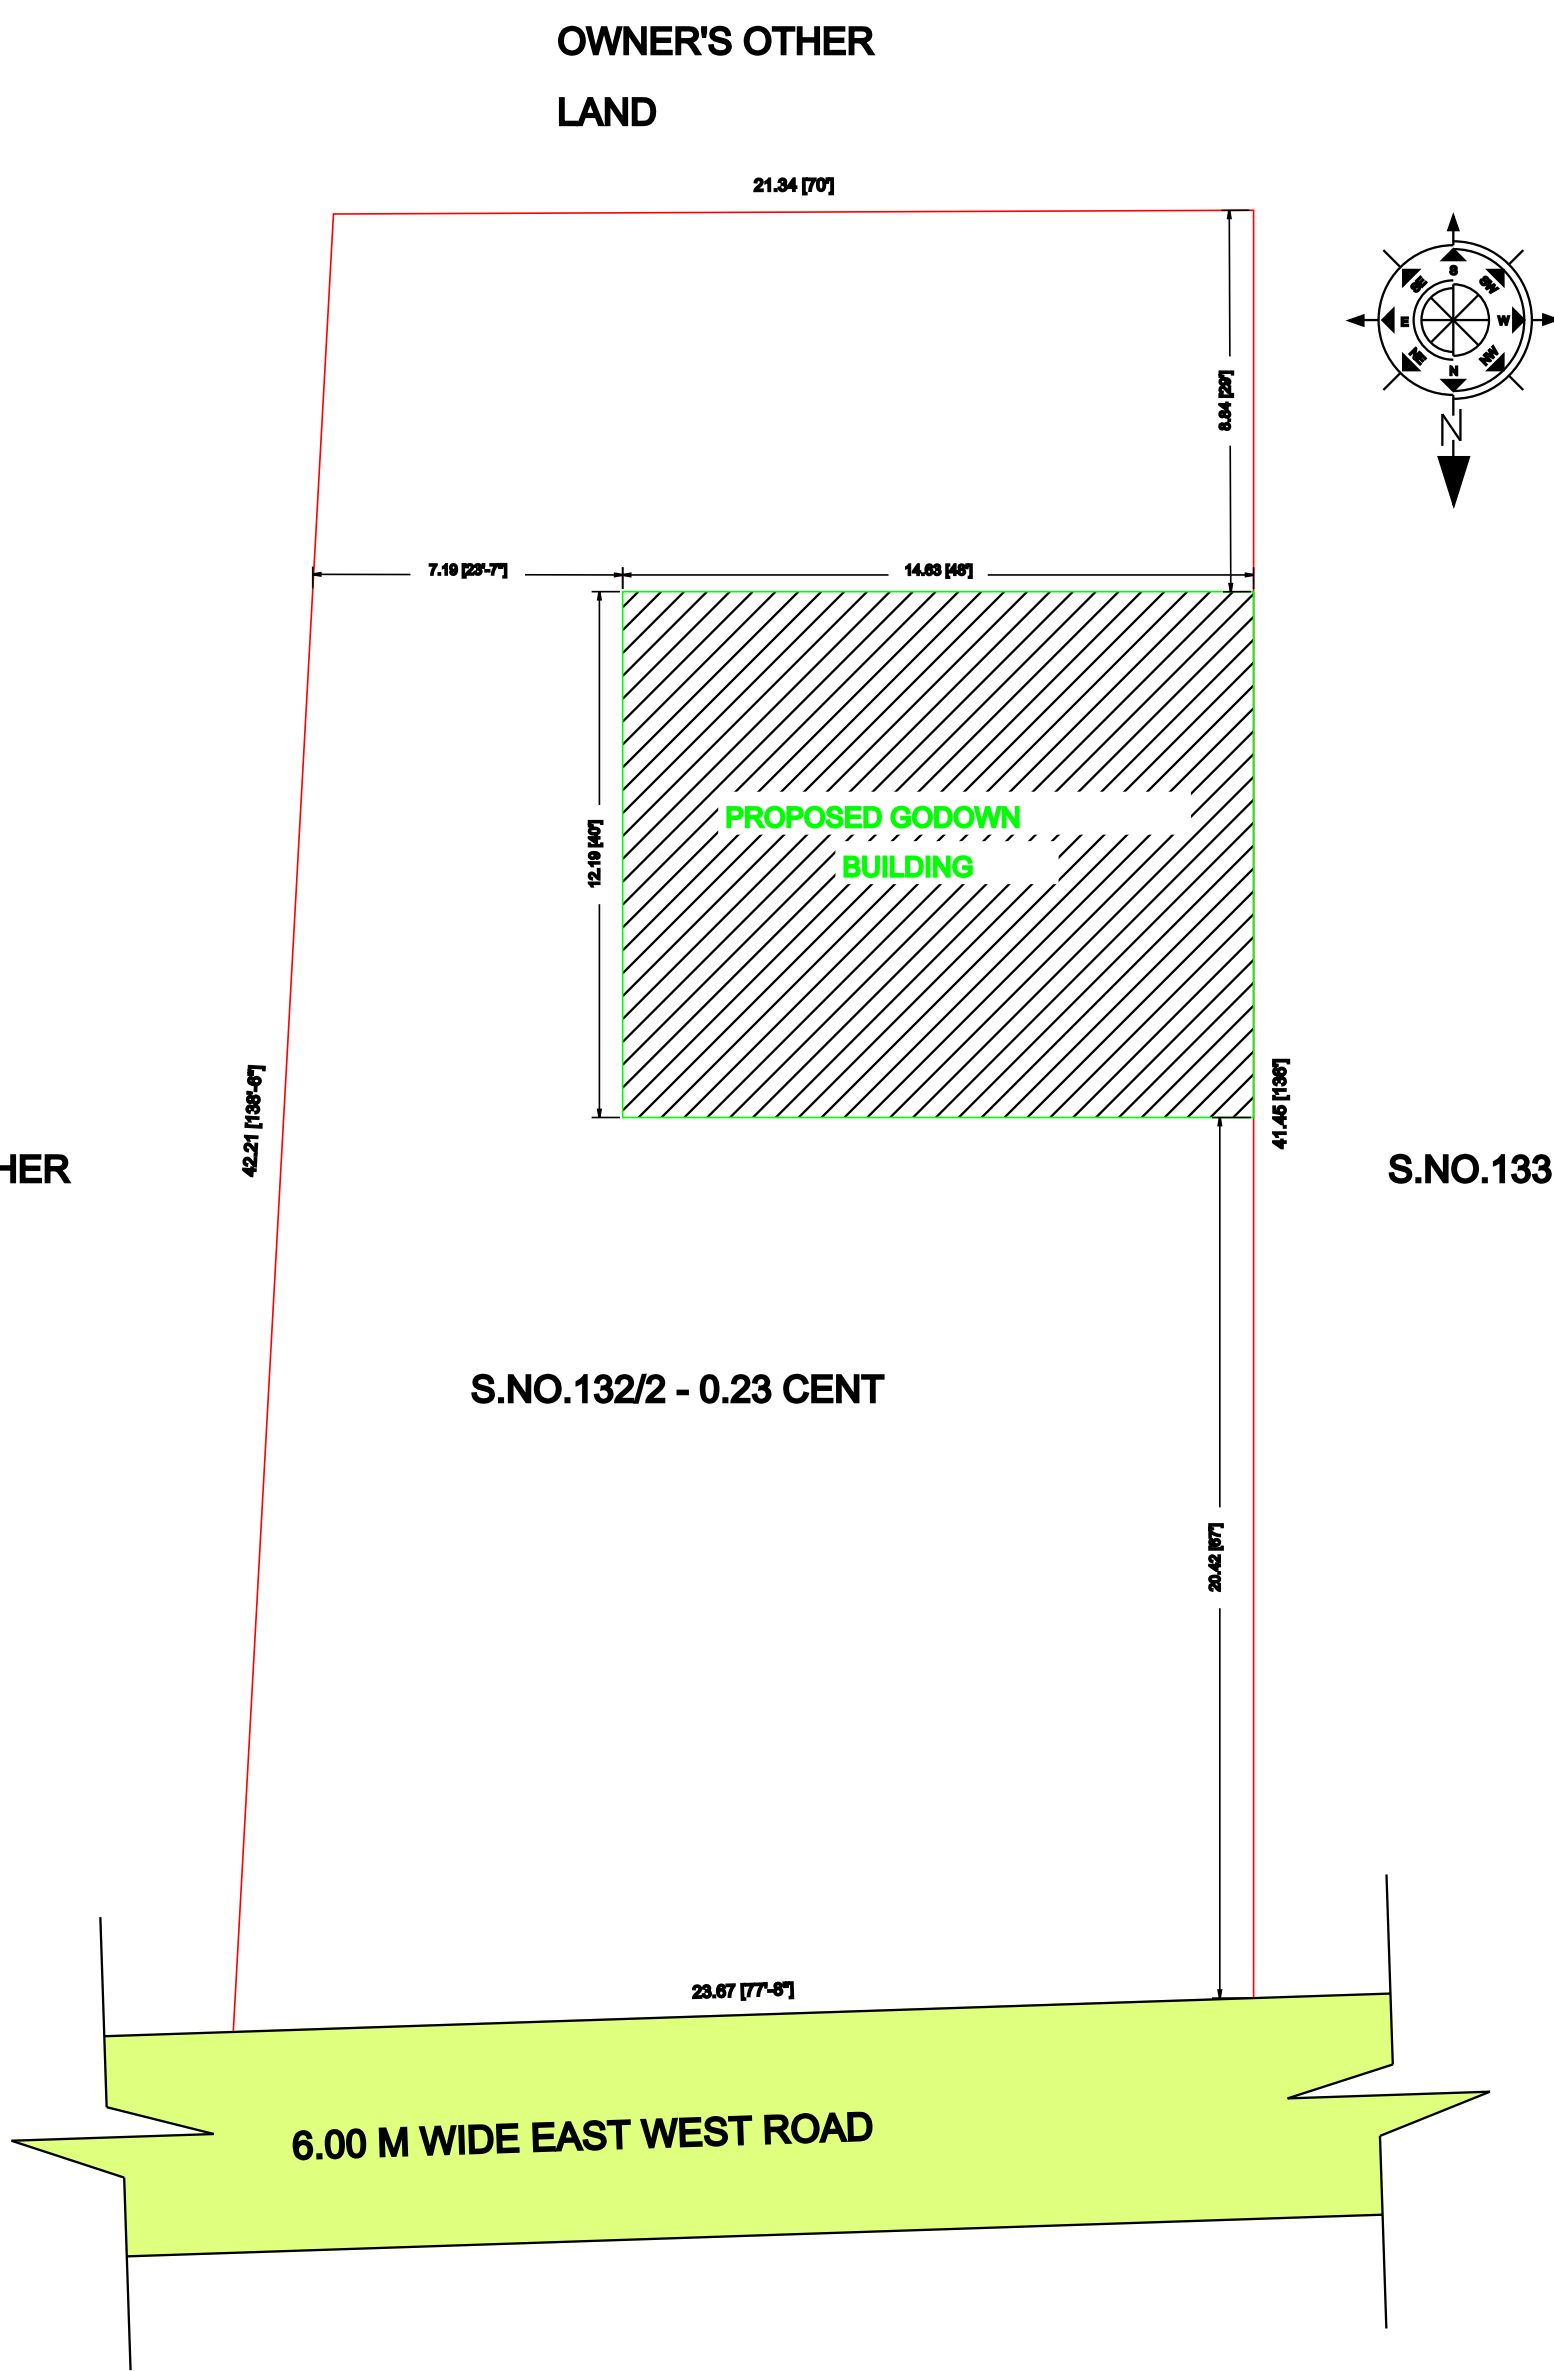

SITE PLAN(SCALE-1:500)

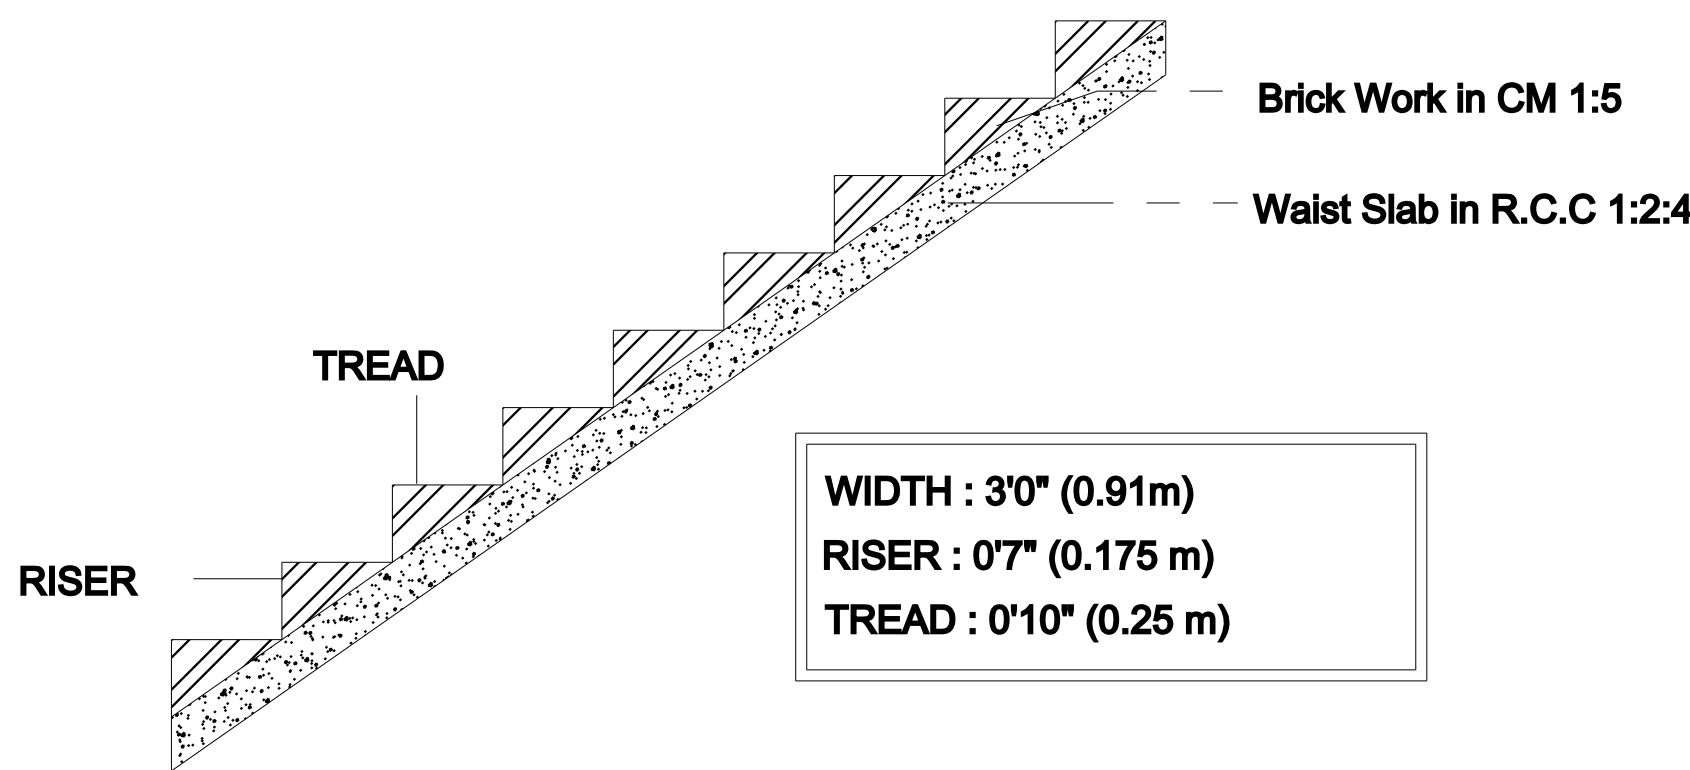

STAIRCASE DETAILS

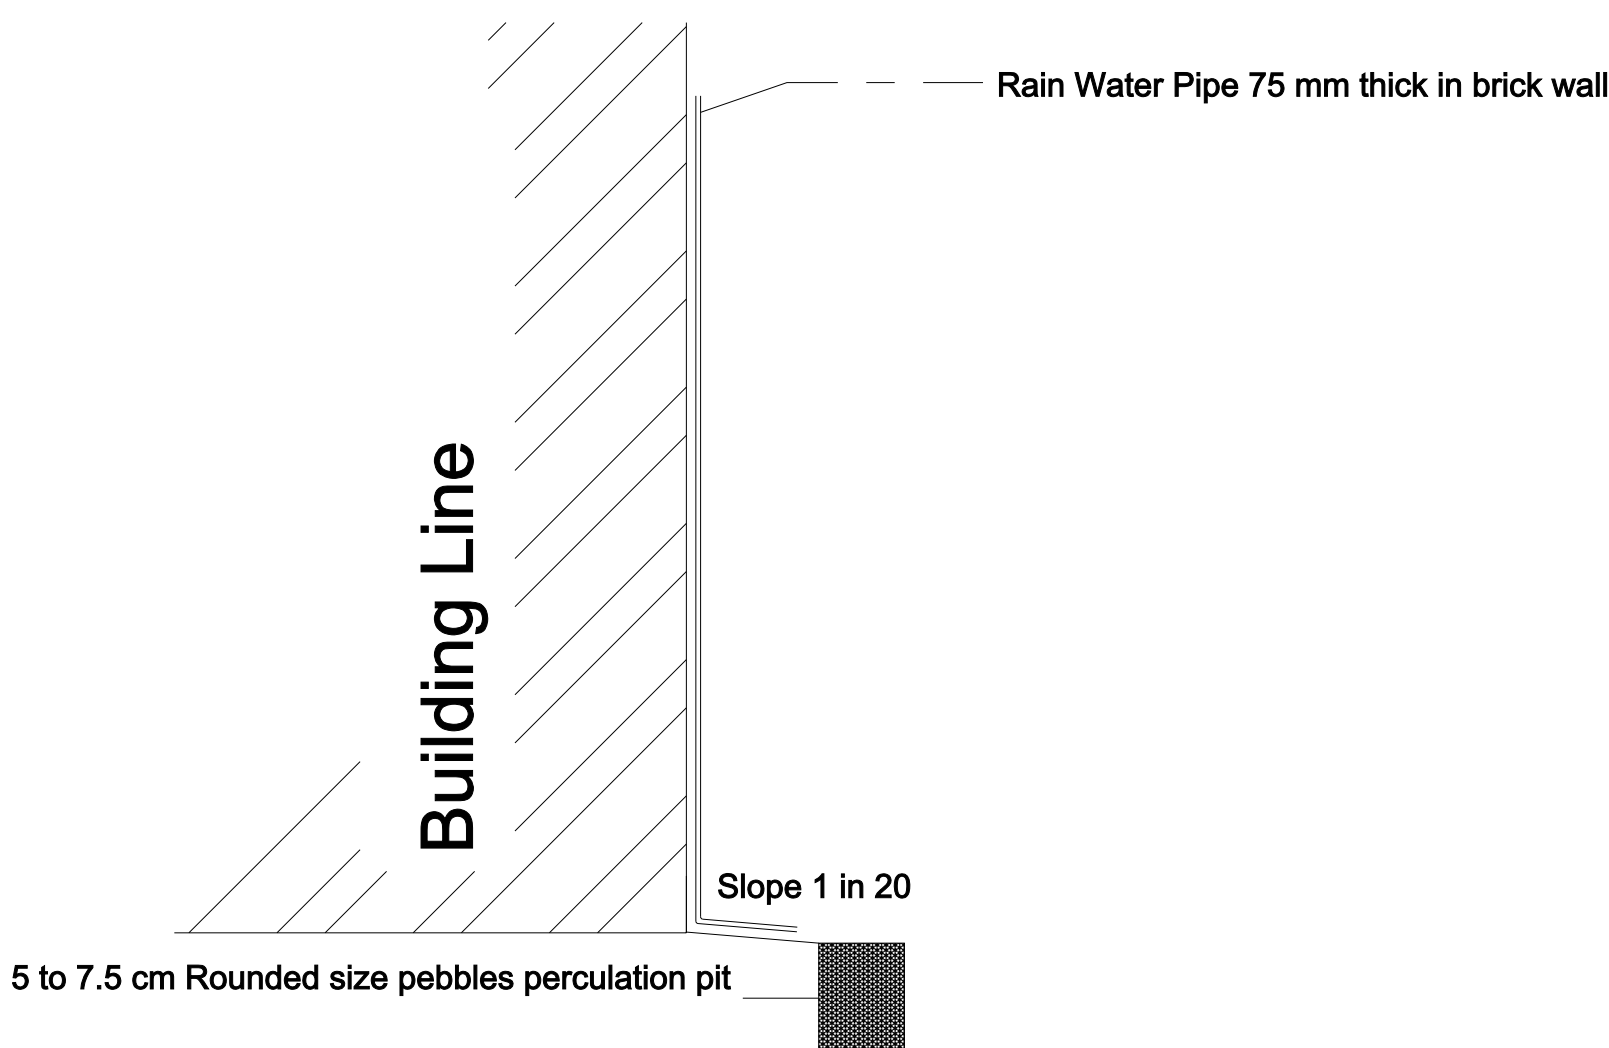

RAINWATER HARVESTING

AREA STATEMENT

DESCRIPTION	SQ.FT	SQ.M
SITE AREA	10018.72	930.77 (23.0 Cent)

PRO.BUILDING AREA	1920.00	178.37
-------------------	---------	--------


OPEN SPACE	8098.72	752.40
------------	---------	--------

FSI : 0.19	PLOT COVERAGE :	19.16%
------------	-----------------	--------

SCHEDULE OF JOINERIES

DESCRIPTION	LABLE	SIZE
ROLLING SHUTTER	RS	3.05 X 3.05
WINDOW	W	1.83 X 1.53


PROPOSED -

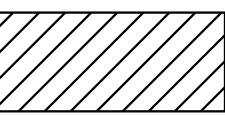

BOUNDARY -



ROAD SHOW IN-

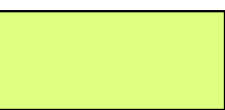

APPLICANT/OWNERS SIGNATURE :

OFFICE USE :

REGISTERED ENGINEER :

