


PLAN SHOWING THE PROPOSED CONSTRUCTION OF RCC TERRACED ROOF RESIDENTIAL BUILDING IN BASEMENT FLOOR AND  
GROUND FLOOR SITUATED AT S.NO: 13 /1F IN NAGALUR VILLAGE, YERCAUD TALUK, SALEM DISTRICT.

APPLICANT: MR. M. NIRANJAN,  
S/O. MR. MAHUESWARAN.

NOTE:-

BOUNDARY SHOWN IN ☐  
PROPOSAL SHOWN IN ☐  
ROAD SHOWN IN ☐

STAIRCASE DETAILS

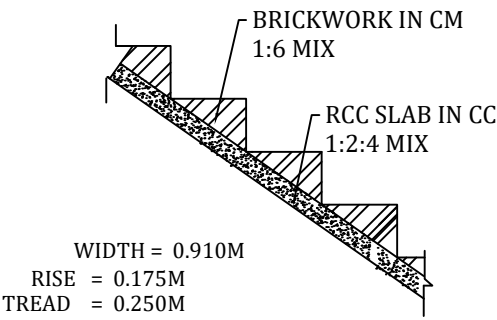

JOINERIES DETAILS

| S.NO | DESCRIPTION  | IN FEET   | IN MTR    |
|------|--------------|-----------|-----------|
| 1    | MD-DOOR      | 3'3"x7'0" | 1.00X2.13 |
| 2    | D-DOOR       | 3'0"x7'0" | 0.91X2.13 |
| 3    | D1-DOOR      | 2'6"x7'0" | 0.76X2.13 |
| 4    | O-OPEN       | 3'0"x4'6" | 0.91X1.37 |
| 5    | W3-WINDOW    | 3'0"x4'6" | 0.91X1.37 |
| 8    | V-VENTILATOR | 2'6"x2'0" | 0.76X0.61 |


AREA DETAILS

| S.NO: | DESCRIPTION           | IN SQ.FT | IN SQ.M |
|-------|-----------------------|----------|---------|
| 1     | SITE AREA (28.1 CENT) | 12240.30 | 1137.50 |
| 2     | GROUND FLOOR          | 527.24   | 49.00   |
| 3     | FIRST FLOOR           | 1530.28  | 142.22  |
| 4     | TOTAL BUILTUP AREA    | 2057.52  | 191.22  |
| 5     | OPEN SPACE            | 11713.06 | 1088.50 |


APPLICANT

ENGINEER


V. Sasirekha  
VENUS BUILDERS  
ER.V.SASIREKHA, B.E., C.ENG(I), A.I.V., Msc (REV), CIVIL ENGINEER, LICENSED SURVEYOR, CHARTERED ENGINEER, APPROVED VALUER, A2, CHINNATHAMBI COMPLES, NEAR THIYAGARAJAR POLYTECHNIC, SALEM - 636 005.CELL: 989 447 1230

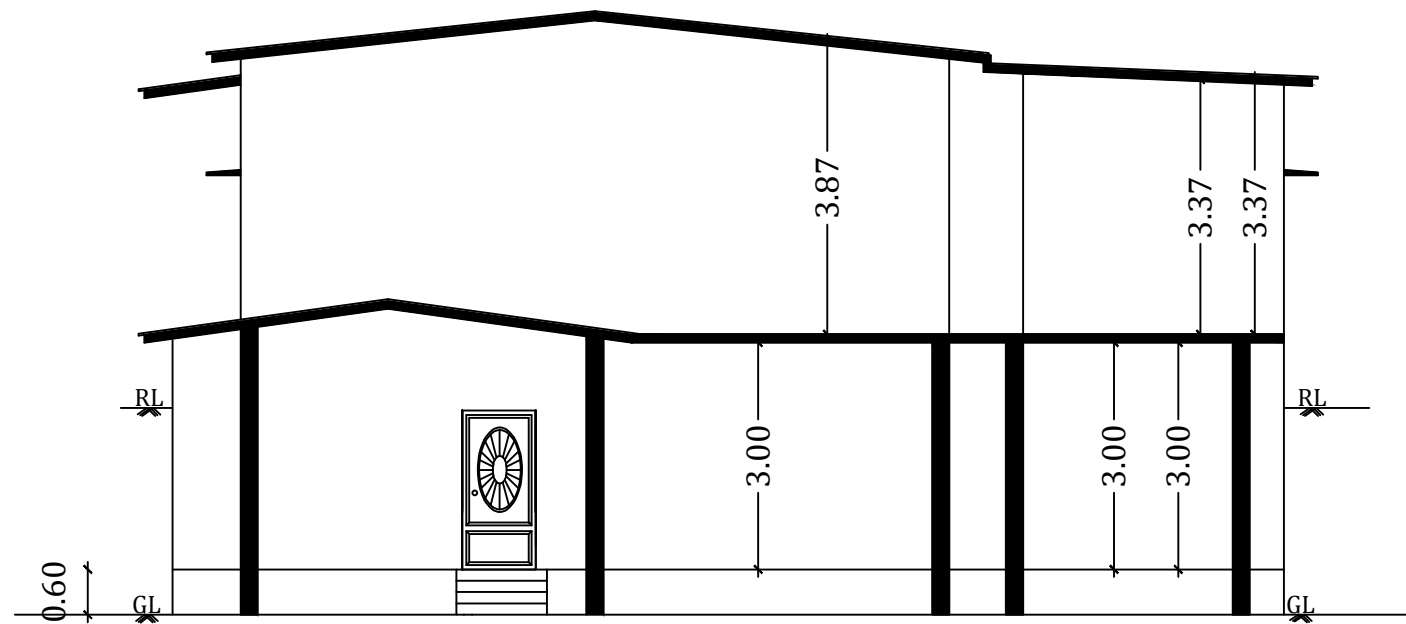

ELEVATION

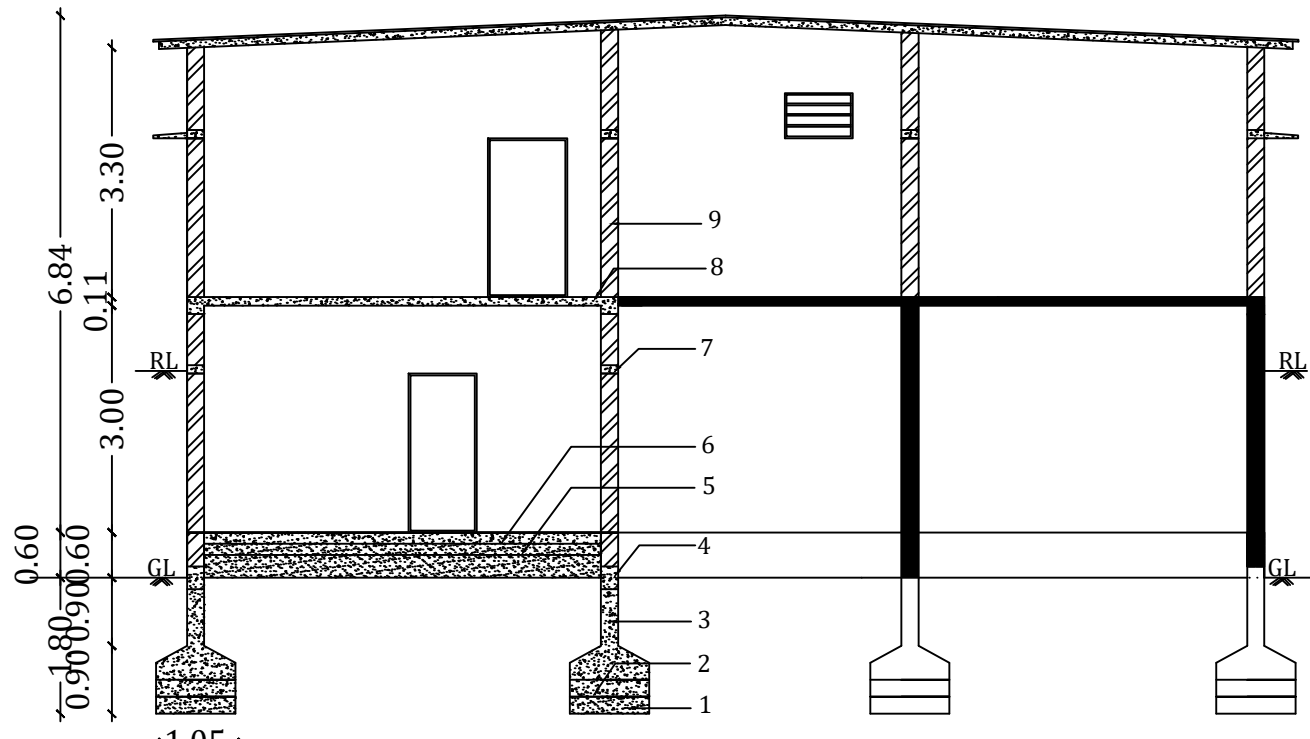


SECTION ON " AAA "

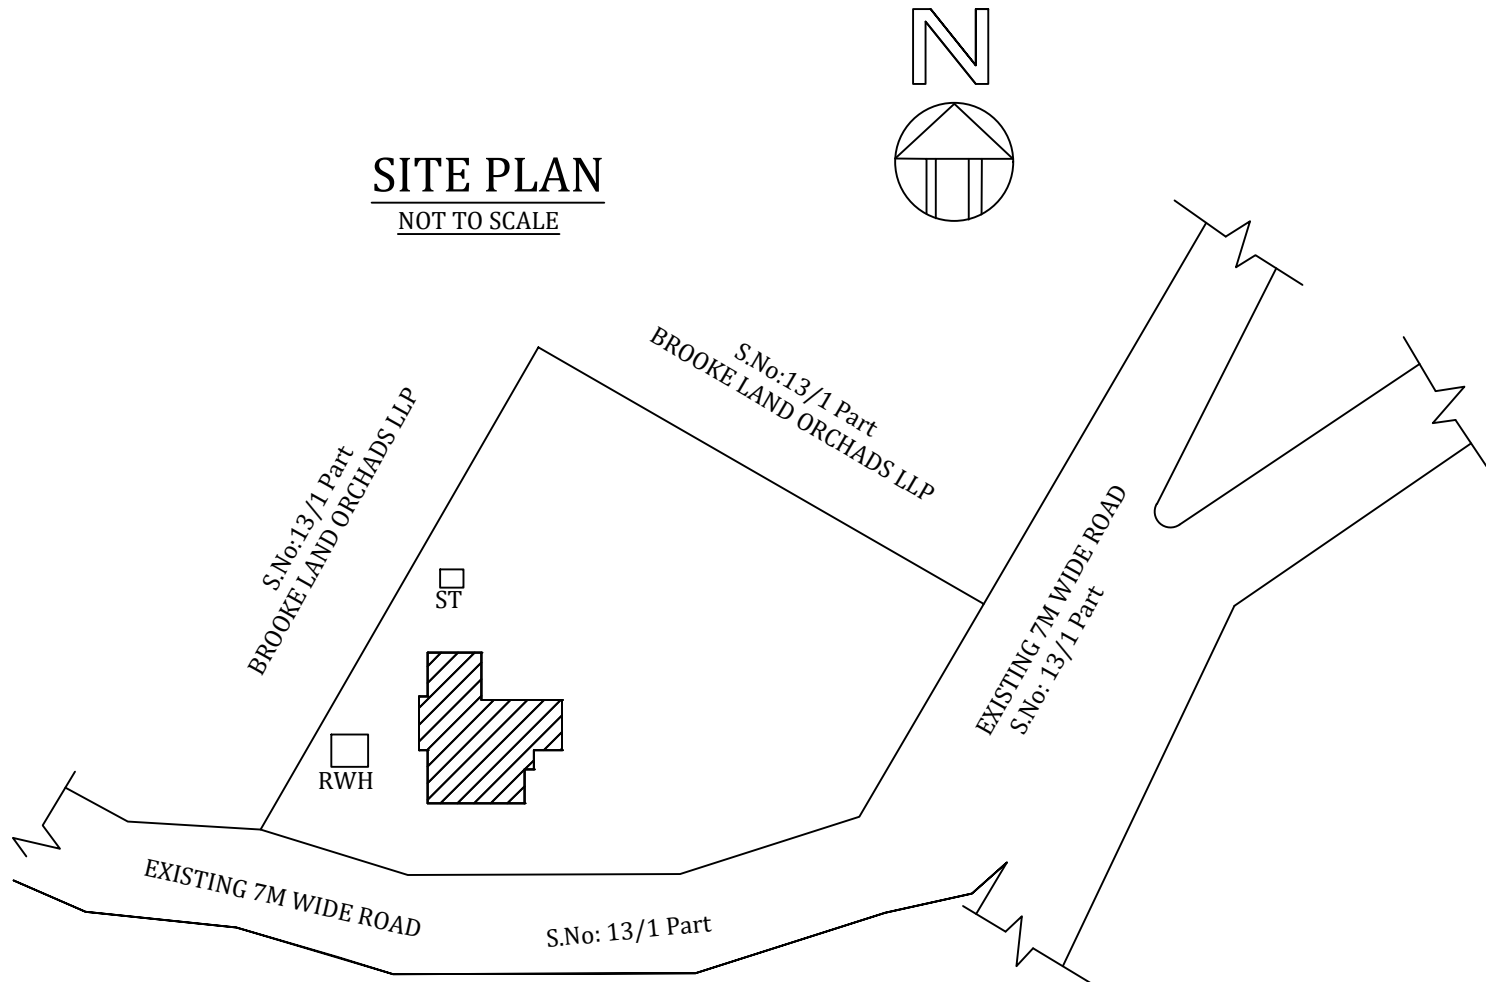


SITE PLAN


NOT TO SCALE

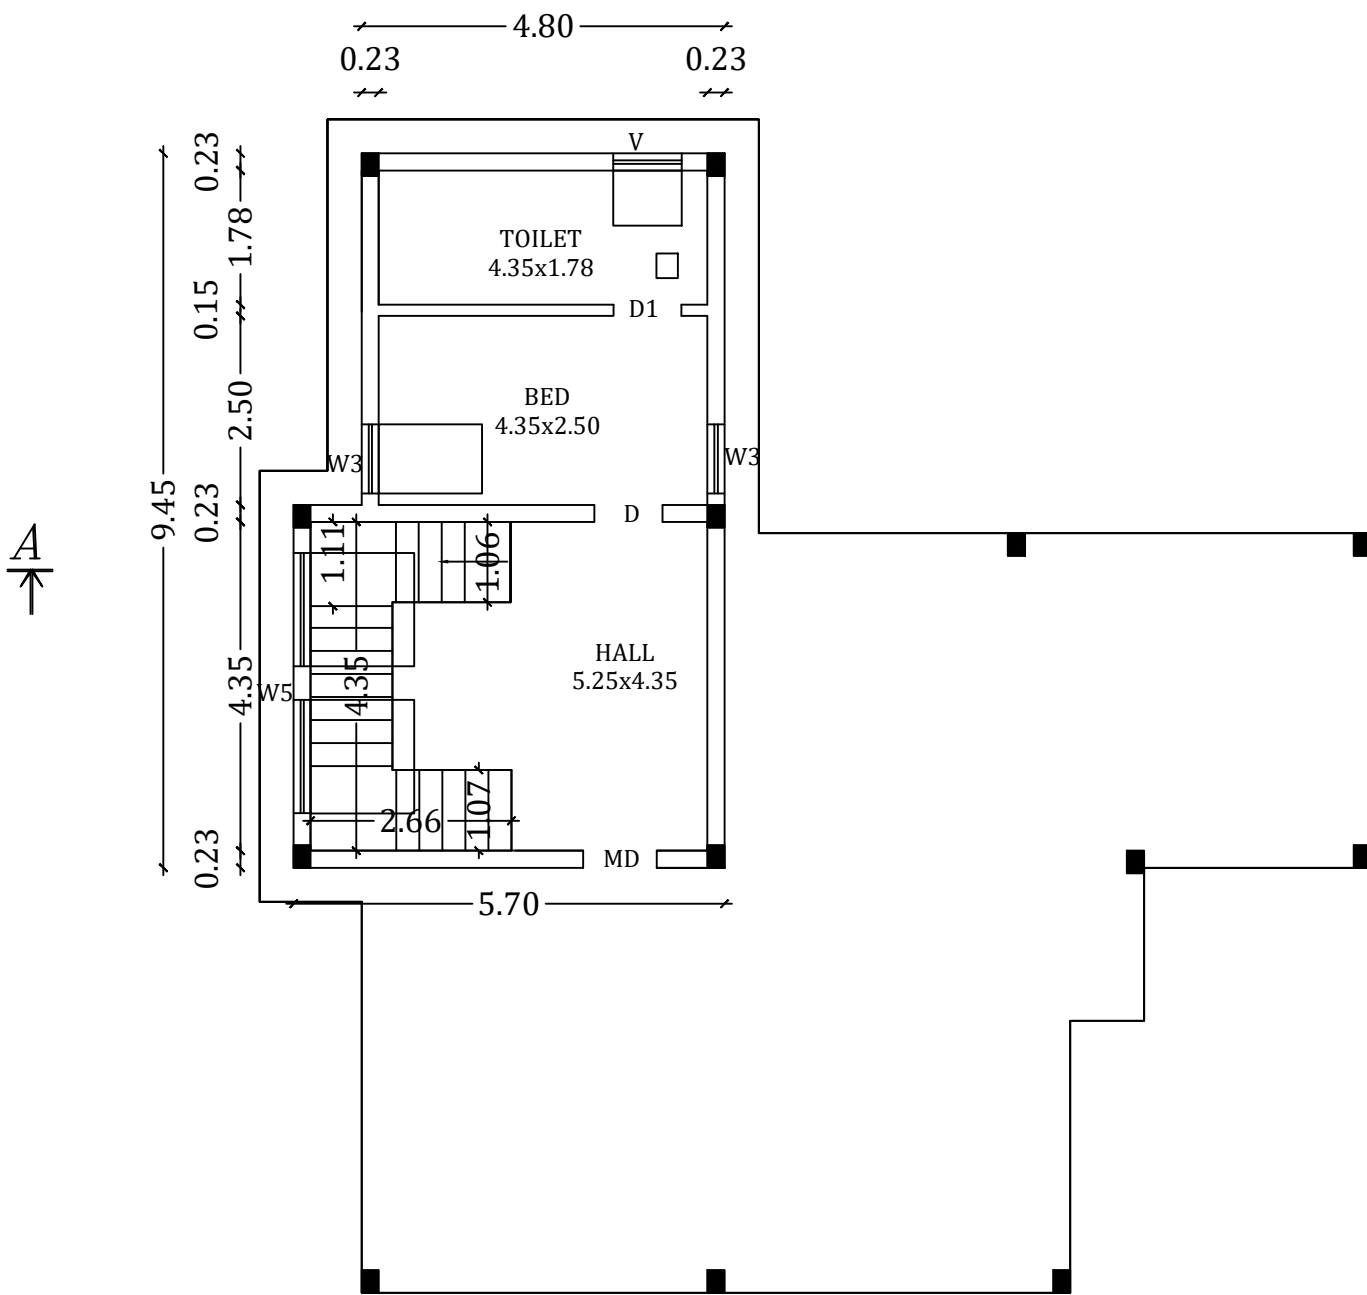


GROUND FLOOR PLAN

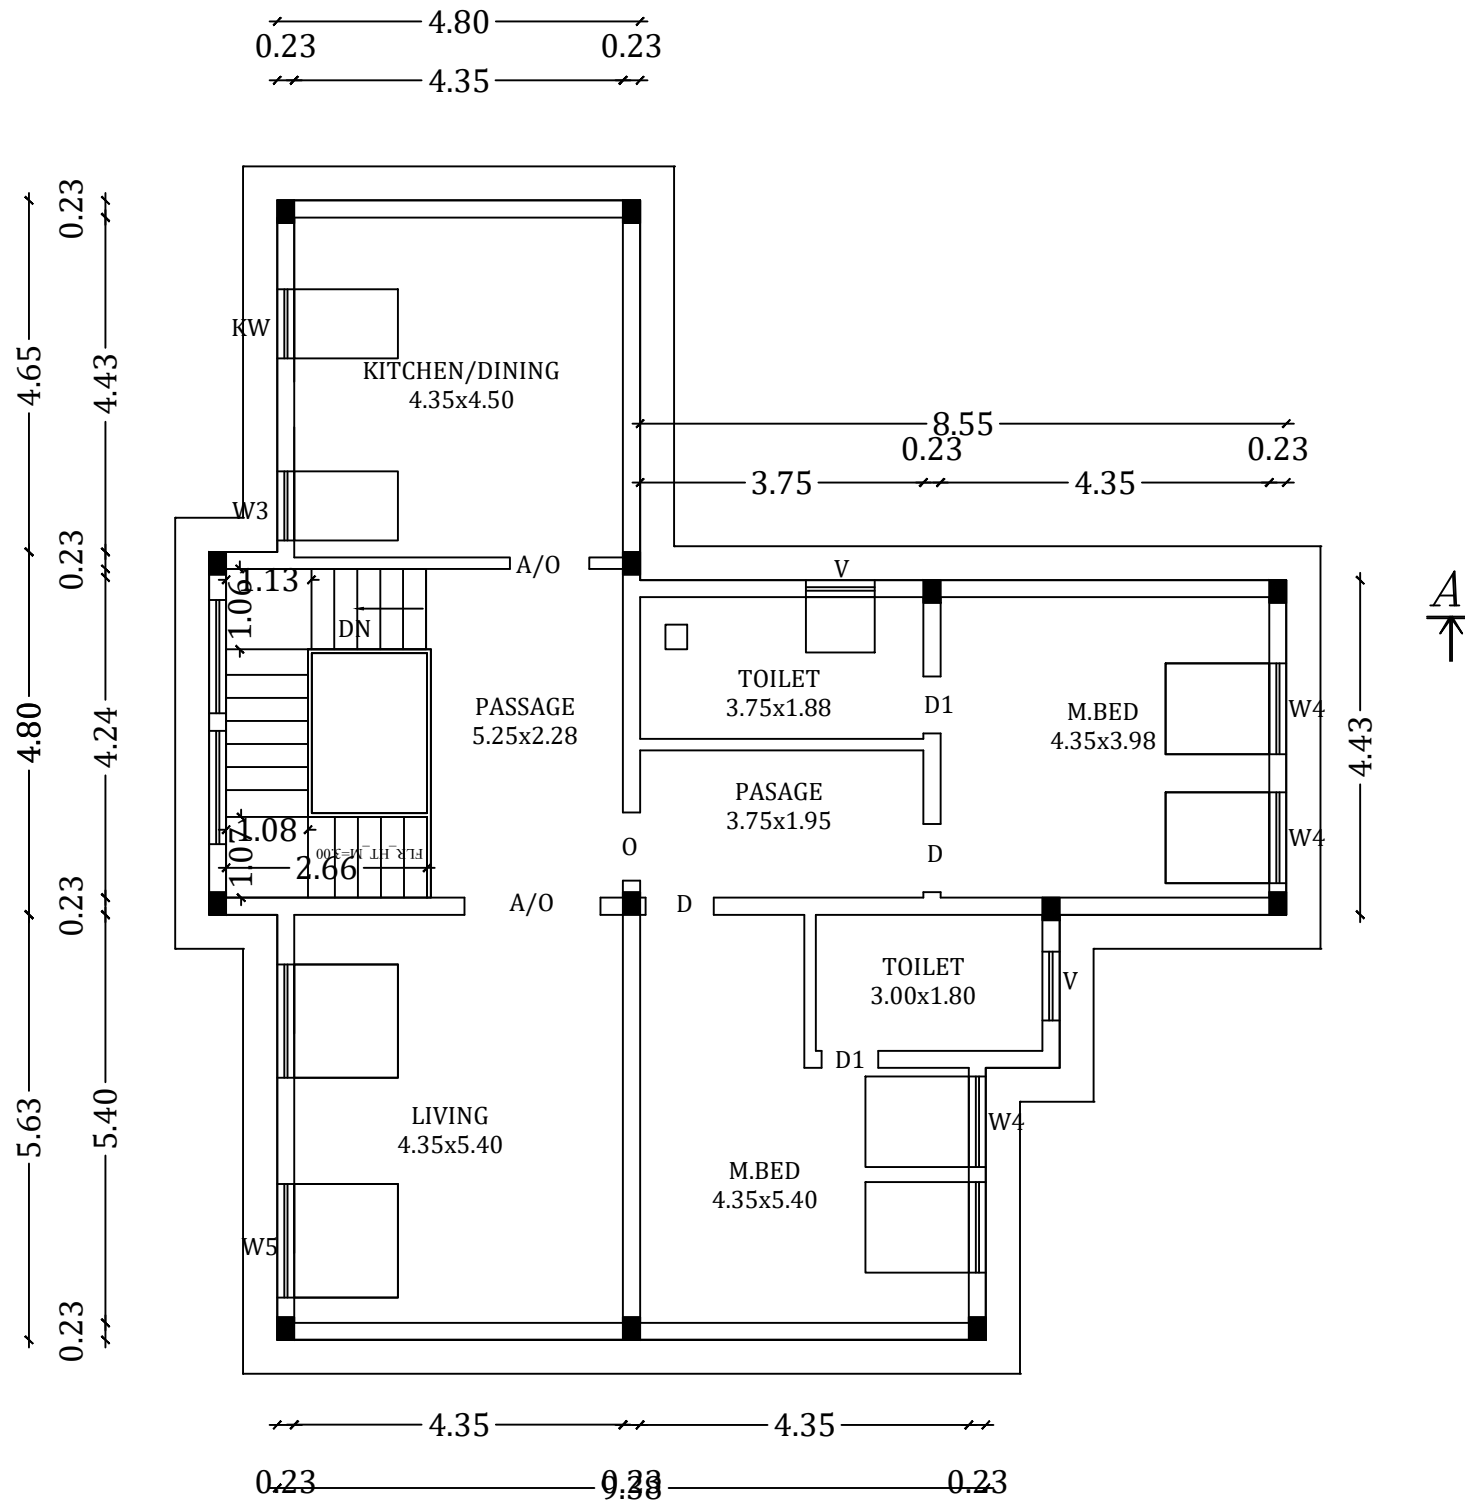

FIRST FLOOR PLAN

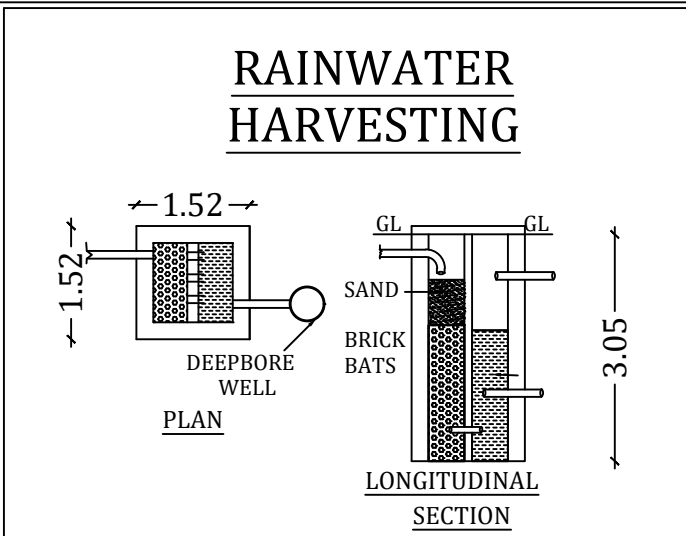

RAINWATER HARVESTING

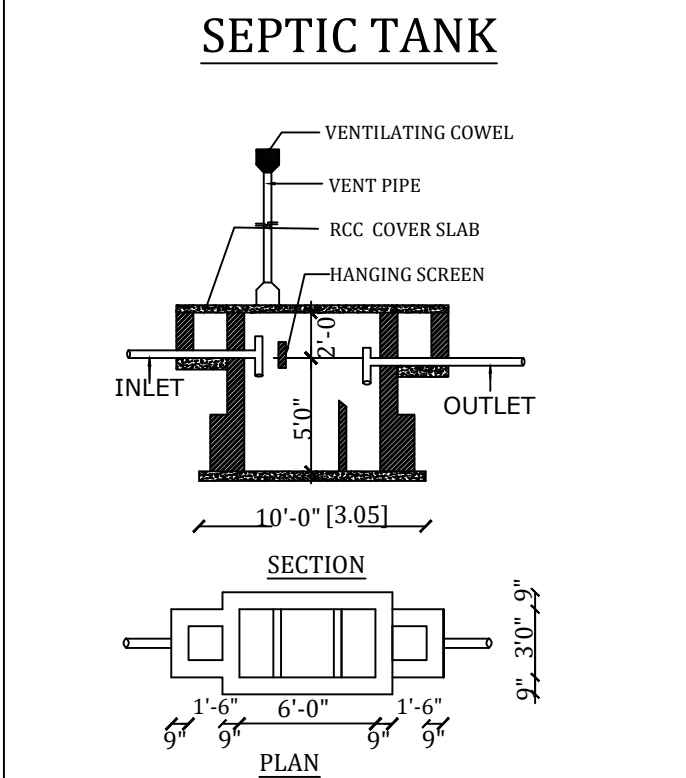

SEPTIC TANK

SPECIFICATION DETAILS

1. SAND FILLING IN FOUNDATION
2. FOUNDATION CONCRETE IN PCC 1:5:10 MIX
3. RCC PILLAR IN CC 1:2:4 MIX
4. RCC PLINTH BEAM IN CC 1:2:4 MIX
5. SAND FILLING IN BASEMENT
6. FLOORING CONCRETE IN CC 1:4:8 MIX
7. RCC LINTEL BEAM IN CC 1:2:4 MIX
8. RCC ROOF SLAB IN CC 1:2:4 MIX
9. BRICKWORK IN CM 1:6 MIX AND PLASTERING WITH CM 1:5 MIX